




FRONT ELEVATION

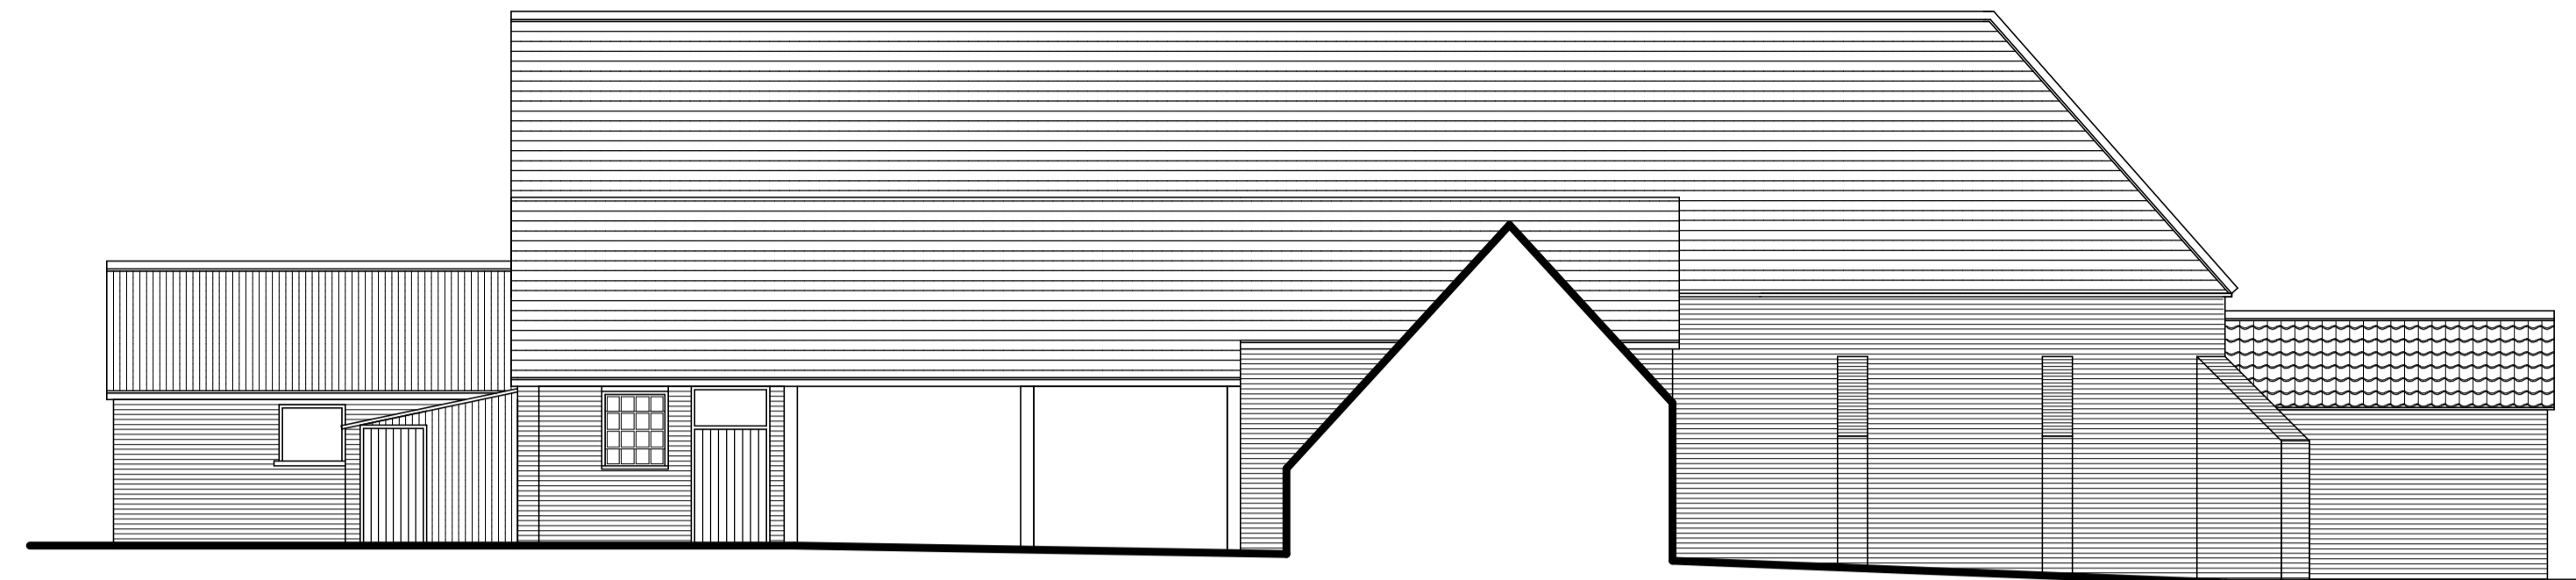


REAR ELEVATION

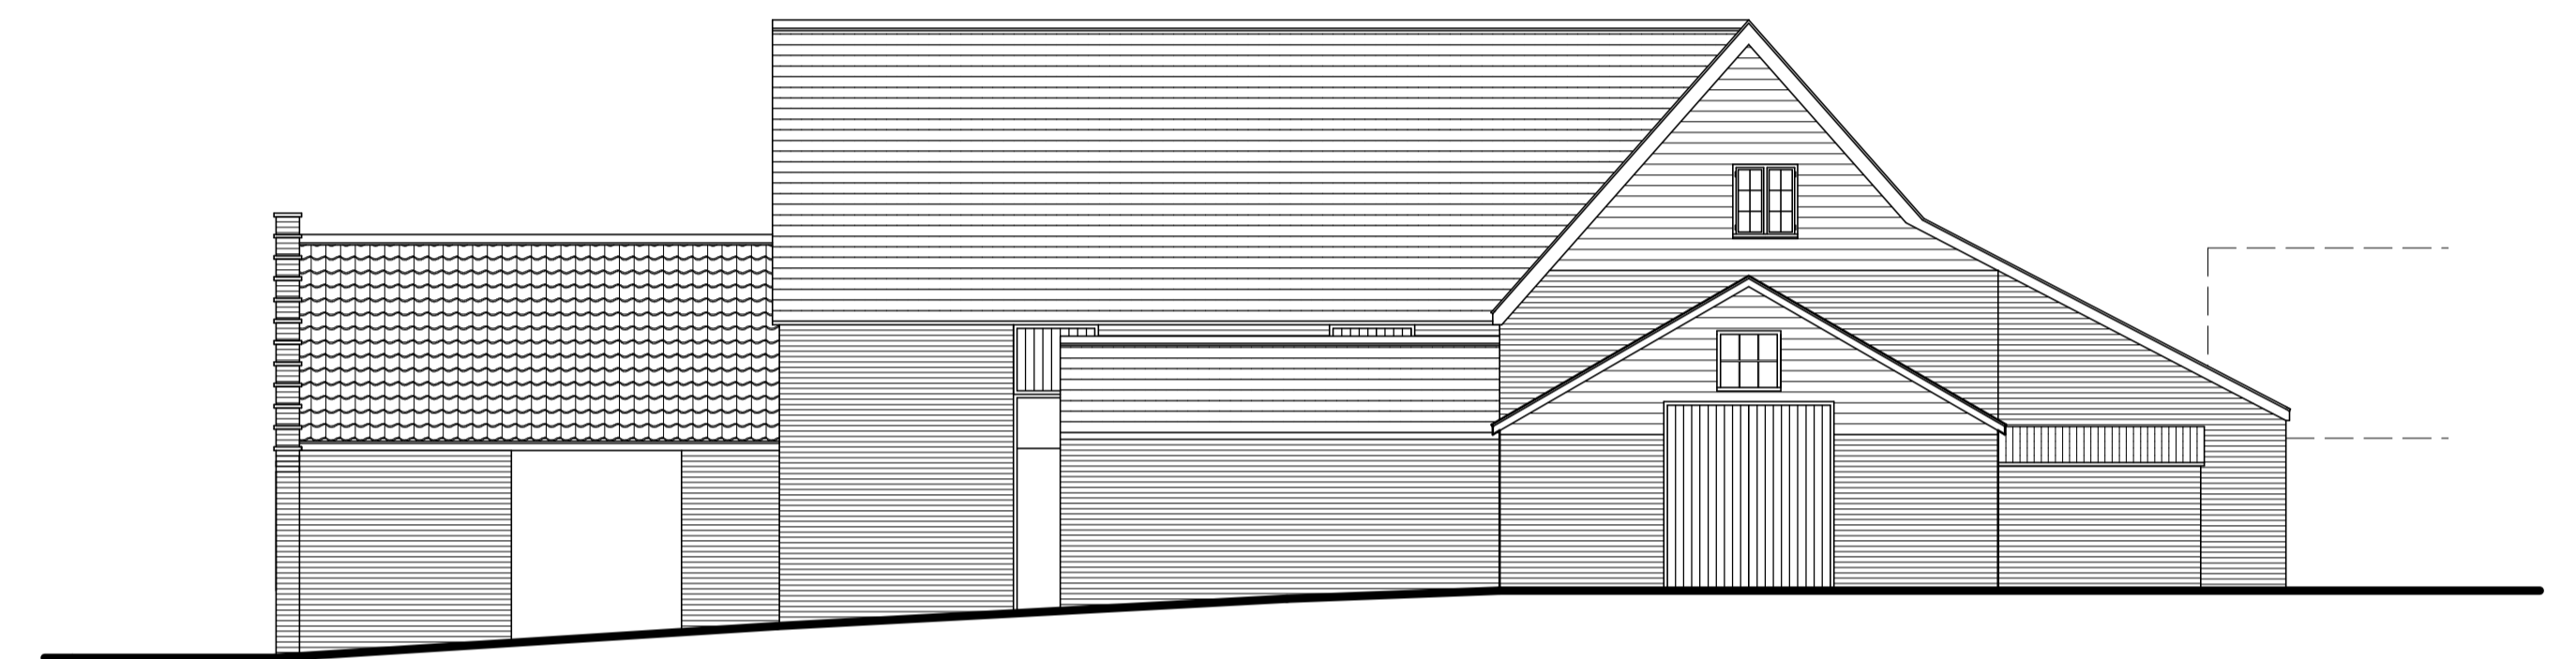

SIDE ELEVATION

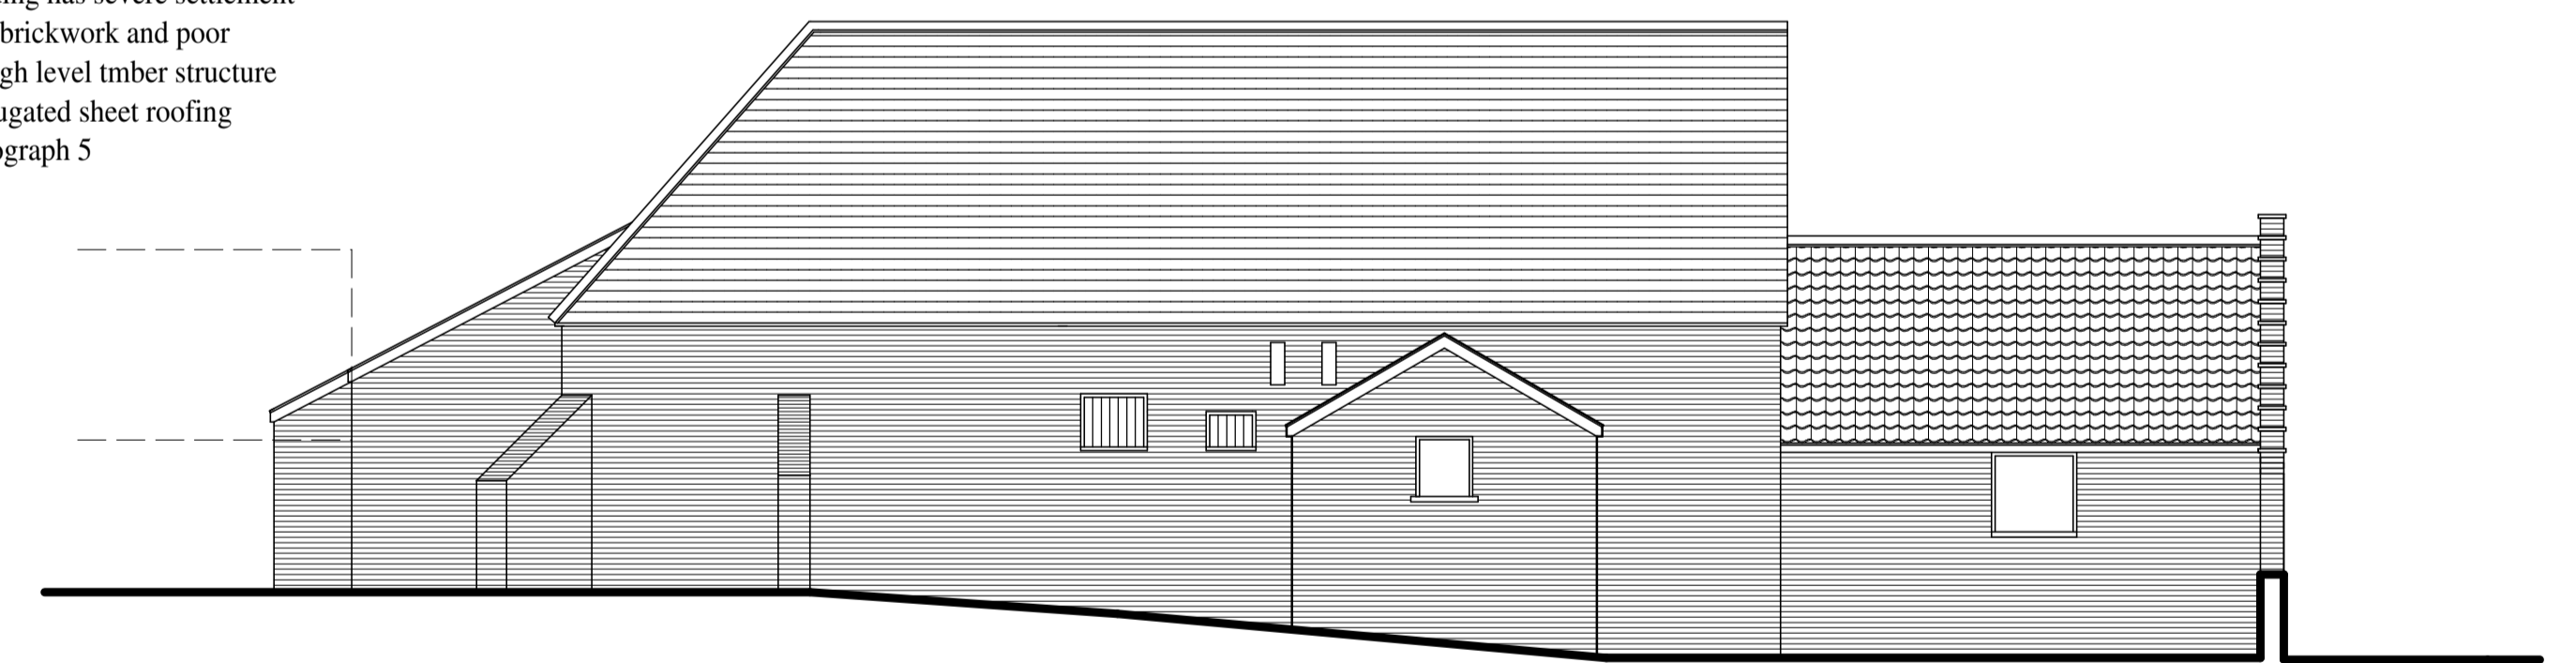

SIDE ELEVATION

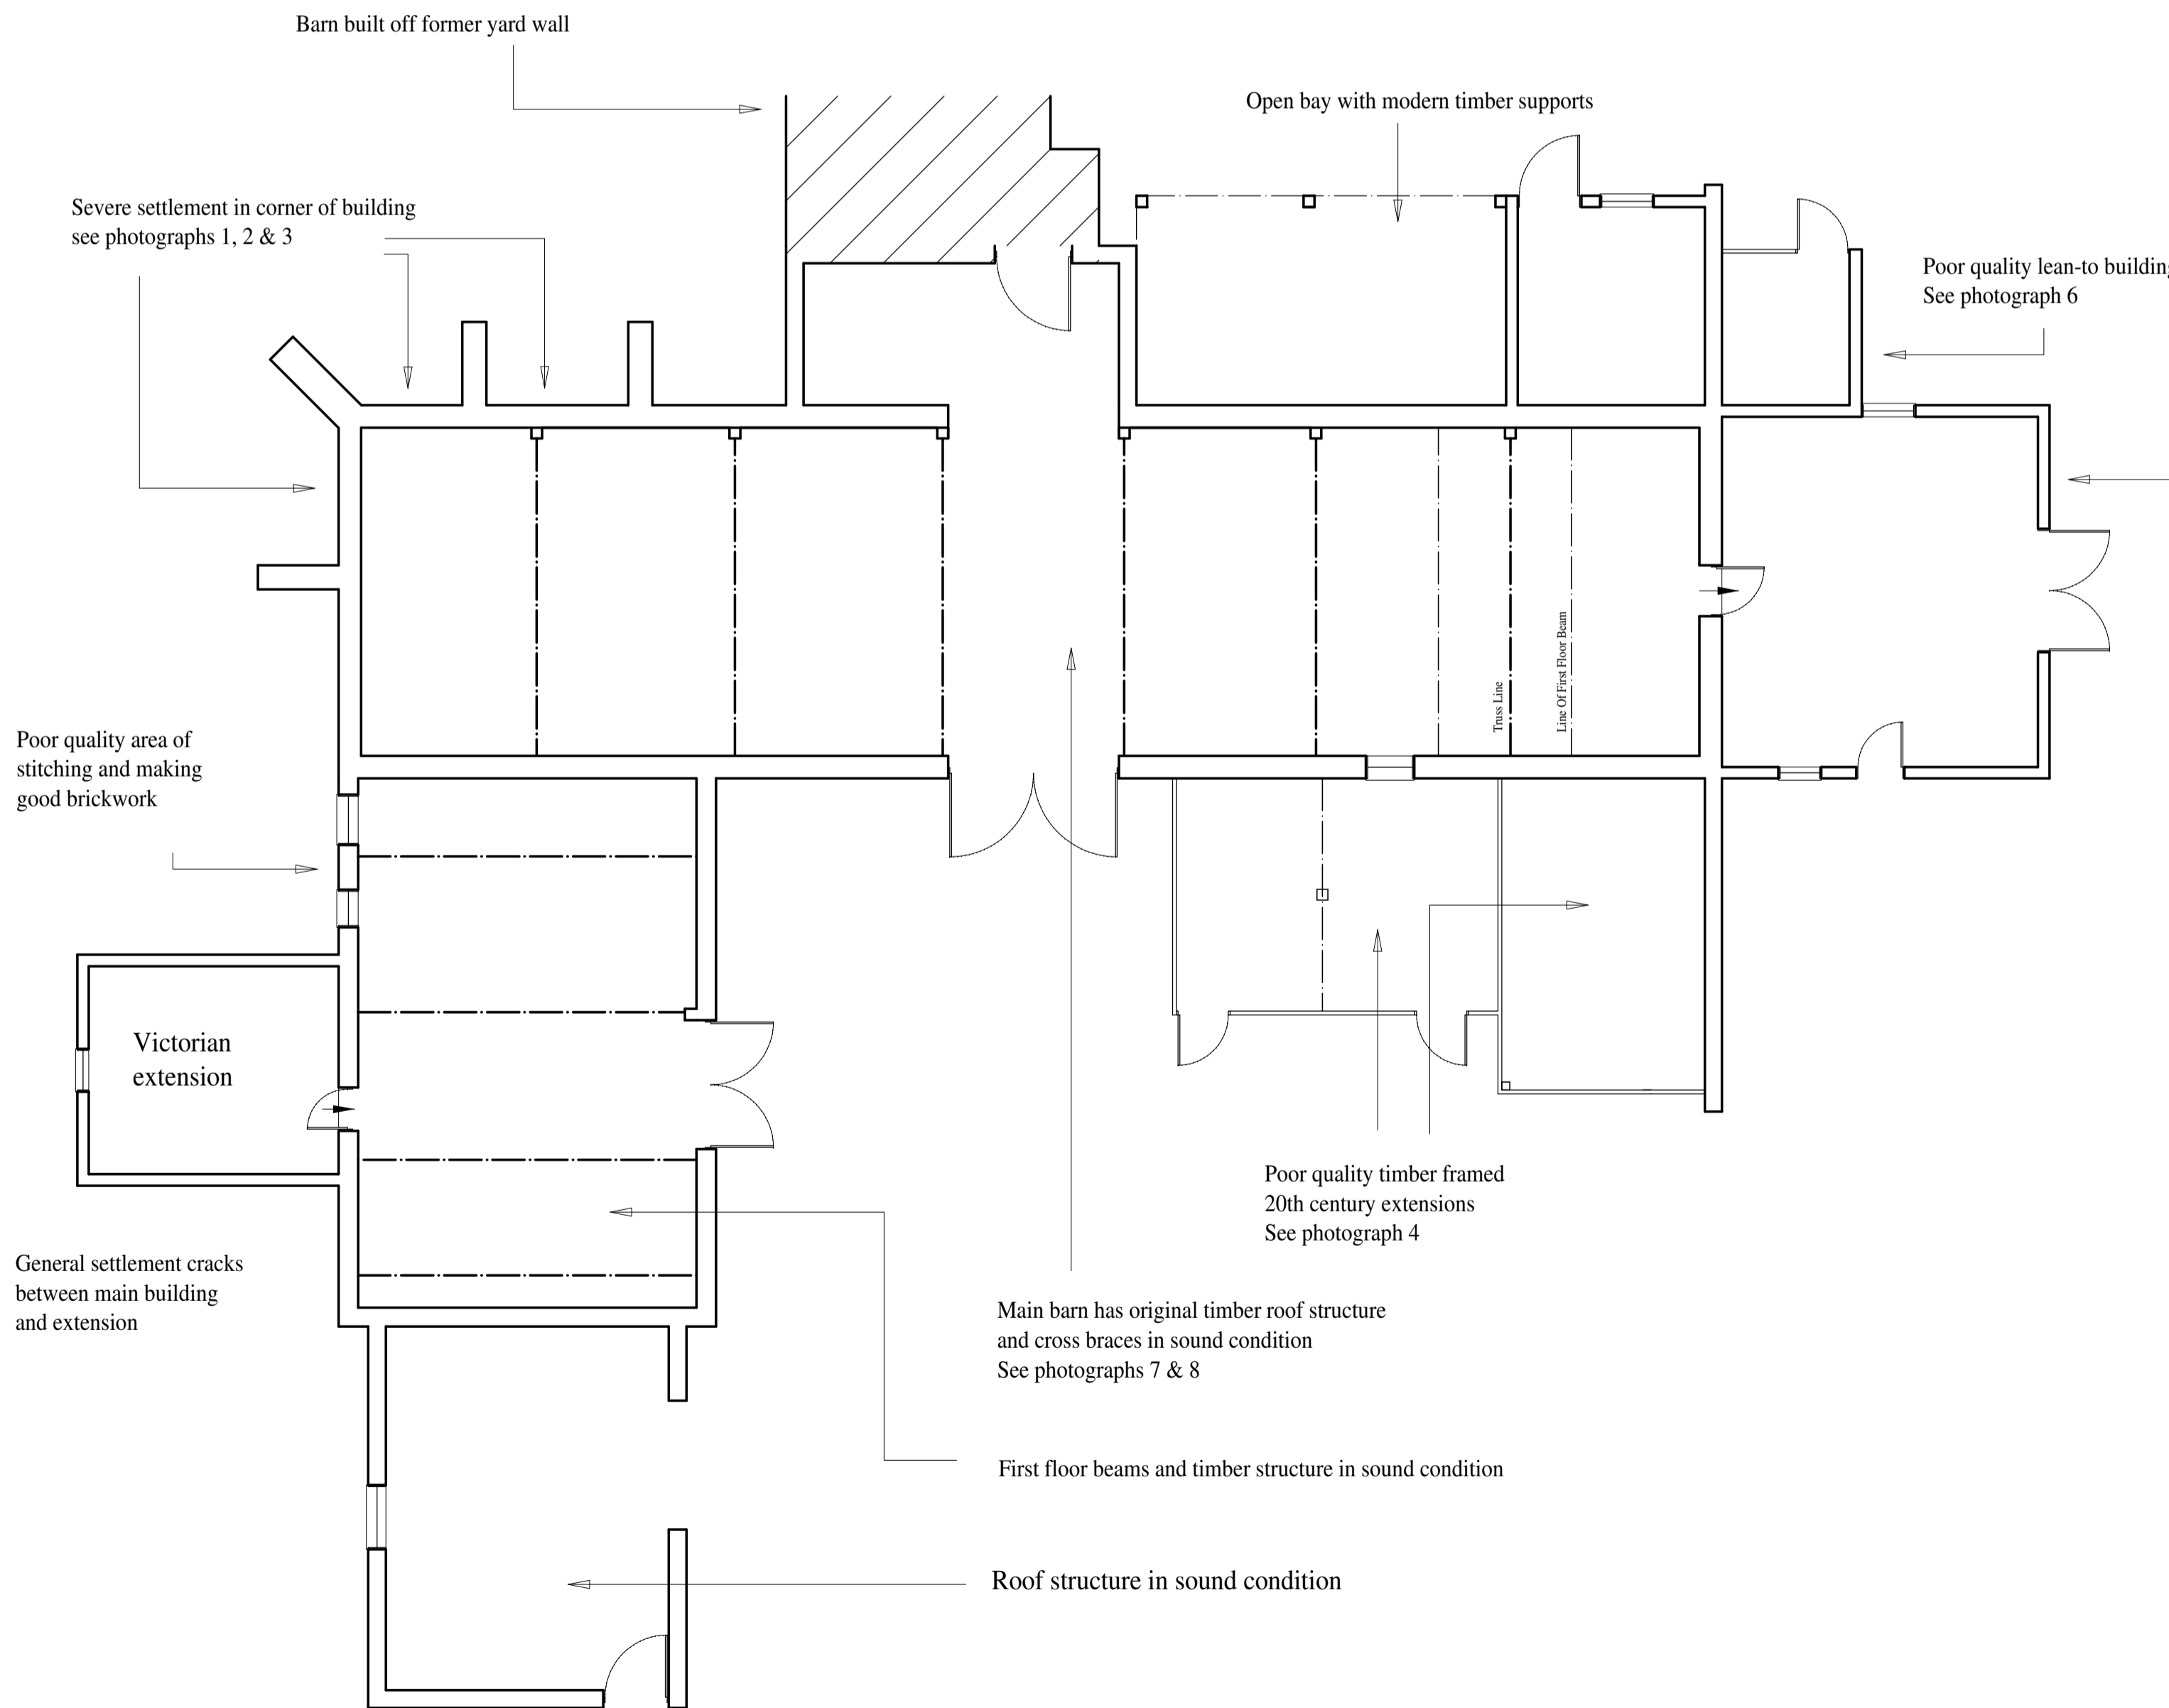

FLOOR PLANS

Rev A Nov 2003 Notes added

Patrick Allen RIBA
The Old Station
Little Bealings, Woodbridge
Suffolk IP13 6LJ
Tel: 01473 620660
Fax: 01473 620627
Mobile: 07850 911054
Email: architects@patrickallenriba.co.uk



PROJECT
PROPOSED BARN CONVERSION
PROJECT
CLIENT

DRAWING
MEASURED SURVEY

SCALE
1:100
DATE
JUNE 2003
DRAWING NUMBER

1416-01A