


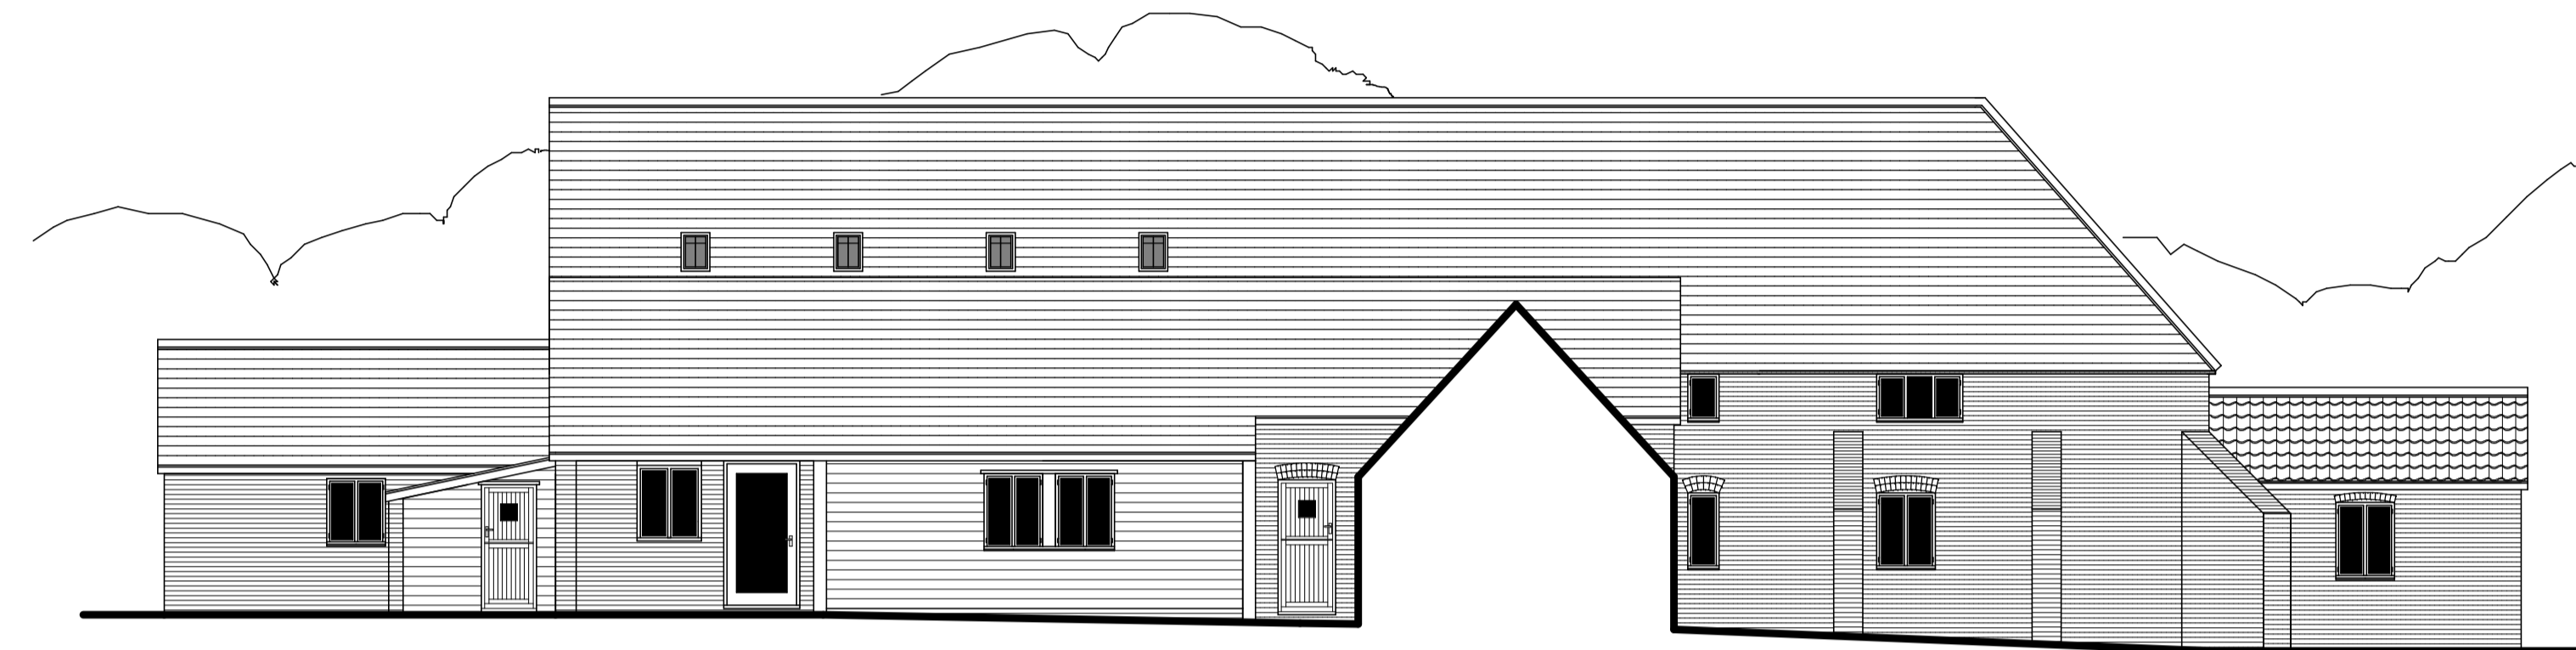

FRONT ELEVATION



REAR ELEVATION



SIDE ELEVATION



SIDE ELEVATION

PROJECT
**PROPOSED BARN CONVERSION
HALL FARM, AKENHAM, SUFFOLK.**
CLIENT

DRAWING
**SCHEME DESIGN -
ELEVATIONS**

SCALE
1:100

DATE
JULY 2003

DRAWING NUMBER
1416-03

Patrick Allen RIBA
The Old Station
Little Bealings, Woodbridge
Suffolk IP13 6J.T
Tel: 01473 620660
Fax: 01473 620627
Mobile: 07850 911054
Email: architects@patrickallenrba.fs.co.uk