


GROUND FLOOR PLAN

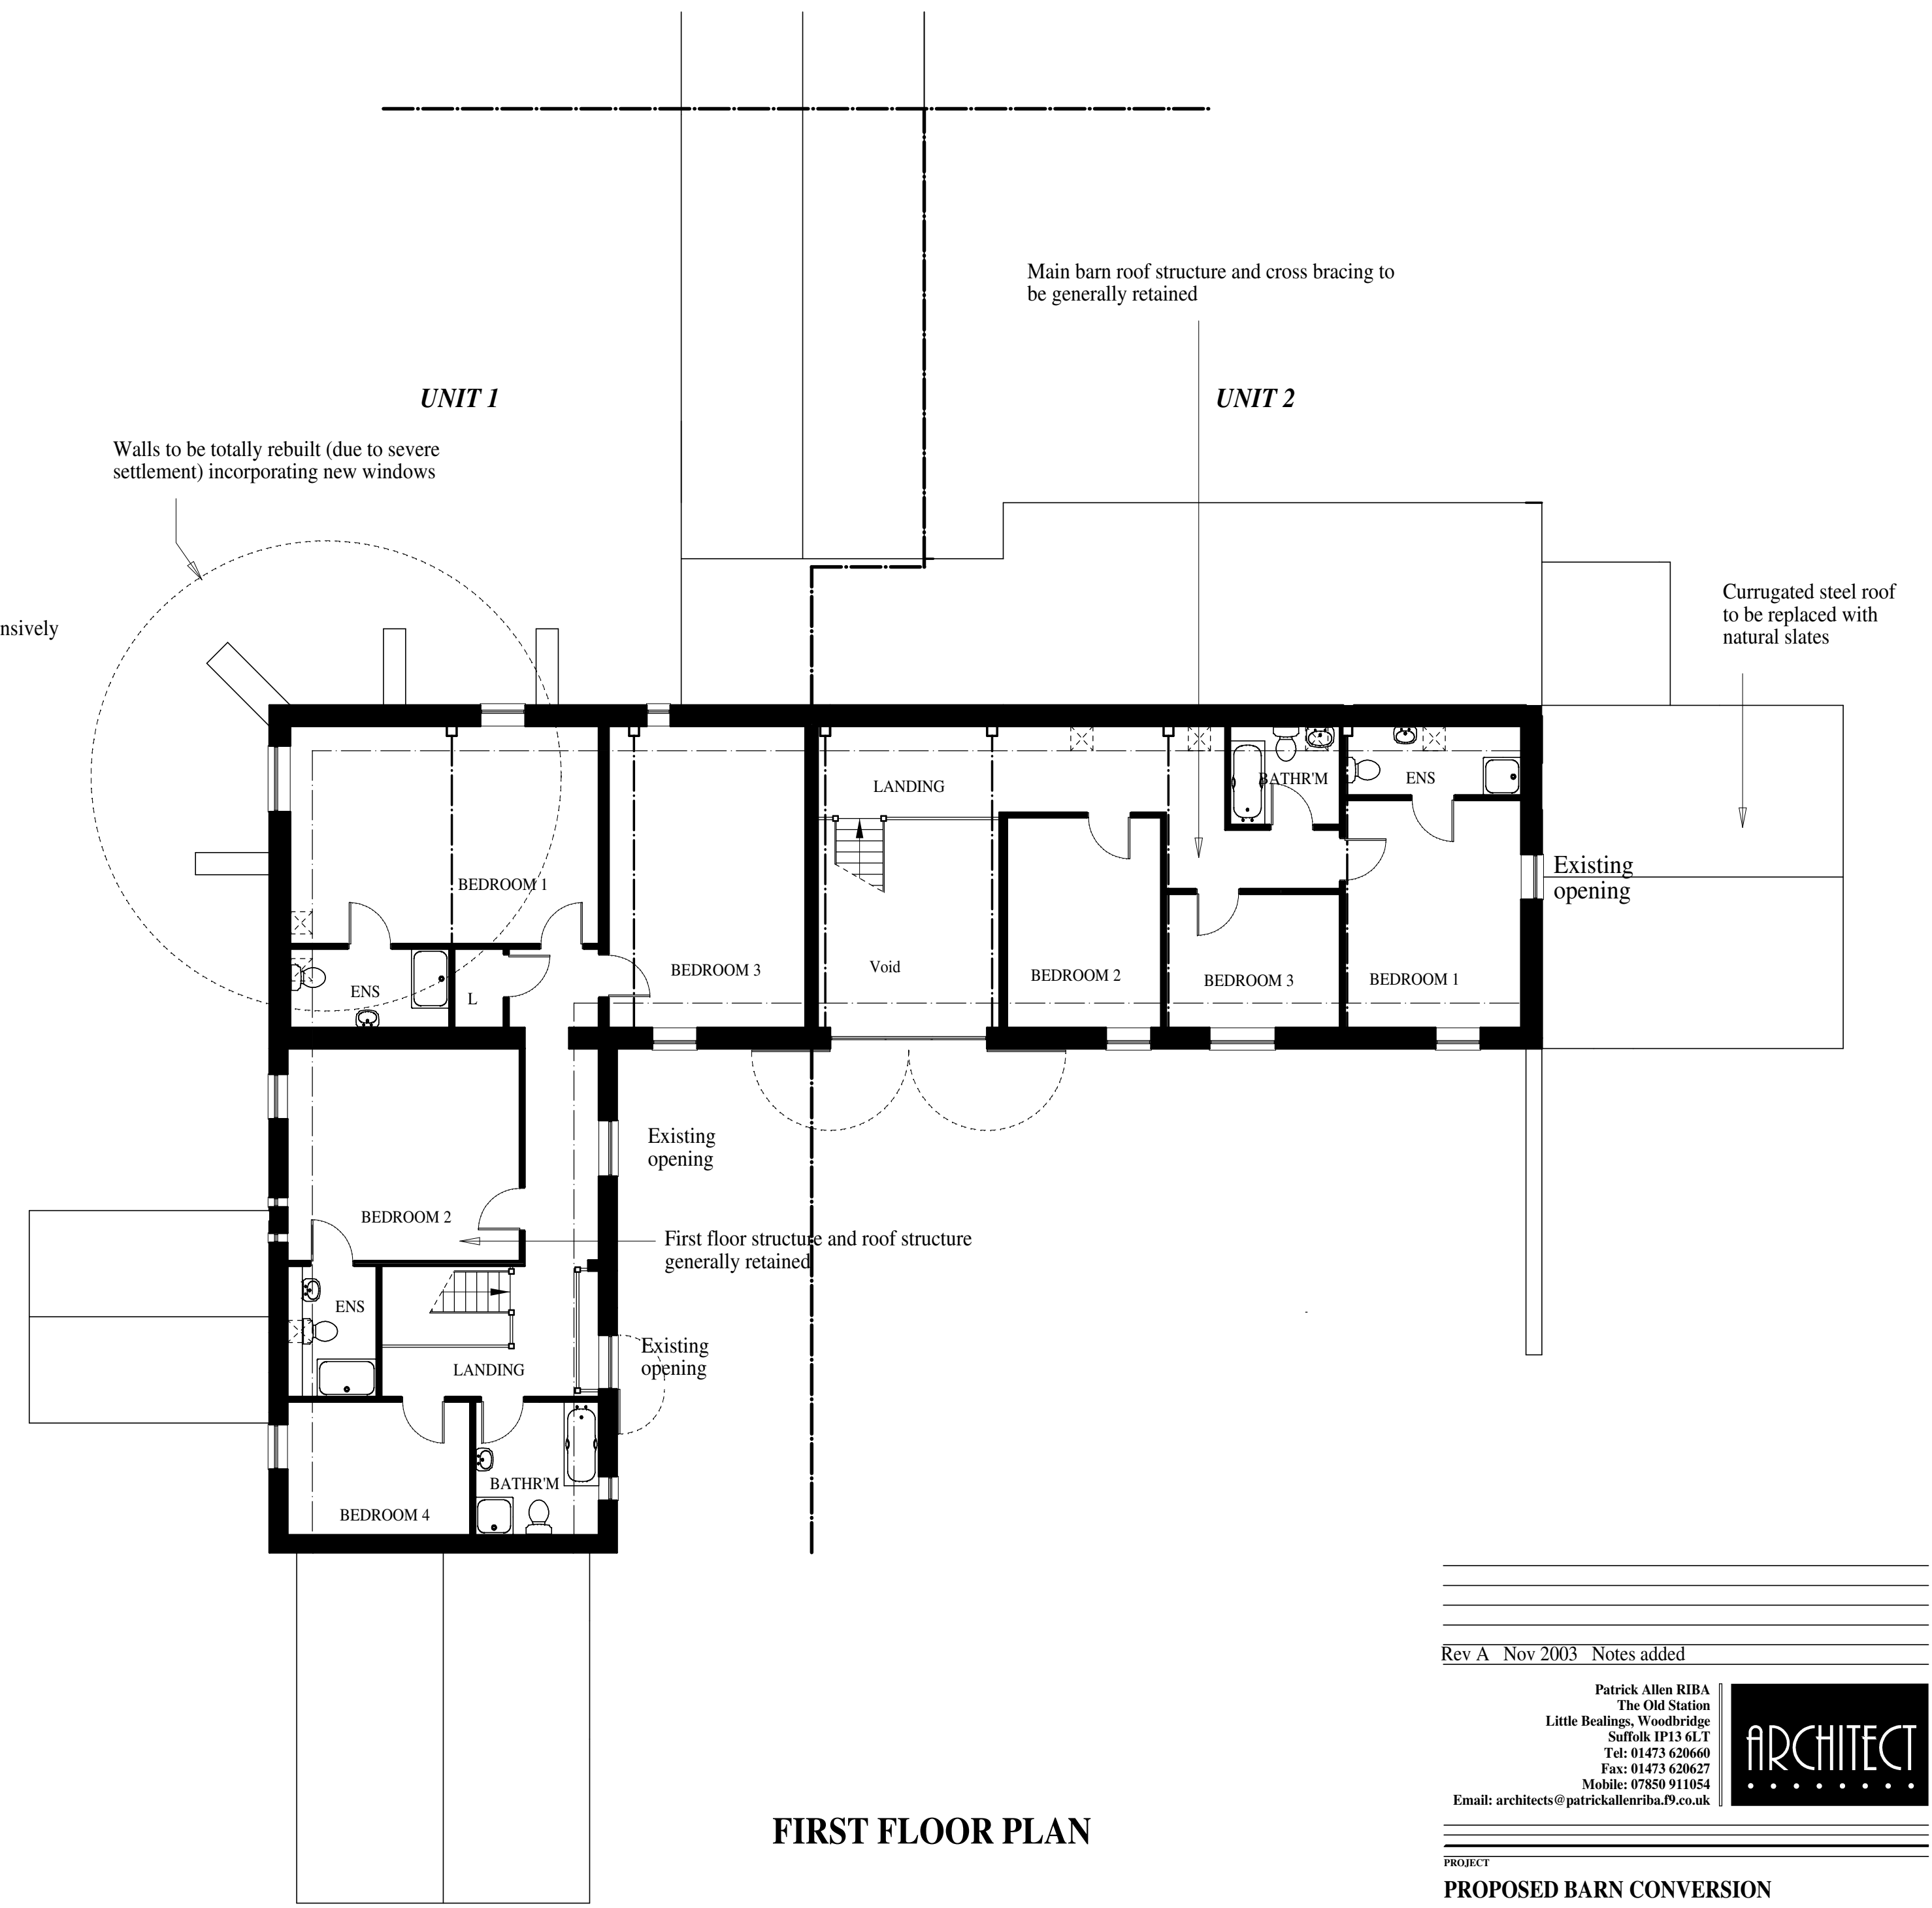

FIRST FLOOR PLAN

Rev A Nov 2003 Notes added

Patrick Allen RIBA
The Old Station
Little Bealings, Woodbridge
Suffolk IP13 6J.T
Tel: 01473 620660
Fax: 01473 620627
Mobile: 07850 911054
Email: architects@patrickallenriba.fs.co.uk



PROJECT
PROPOSED BARN CONVERSION
HALL FARM, AKENHAM, SUFFOLK.
 CLIENT

DRAWING
**SCHEME DESIGN-
 FLOOR PLANS**

SCALE
1:100

DATE
JULY 2003

DRAWING NUMBER
1416-02A