

NOTES
Levels to Ordnance Datum Newlyn




NORTH ELEVATION



EAST ELEVATION




SOUTH ELEVATION

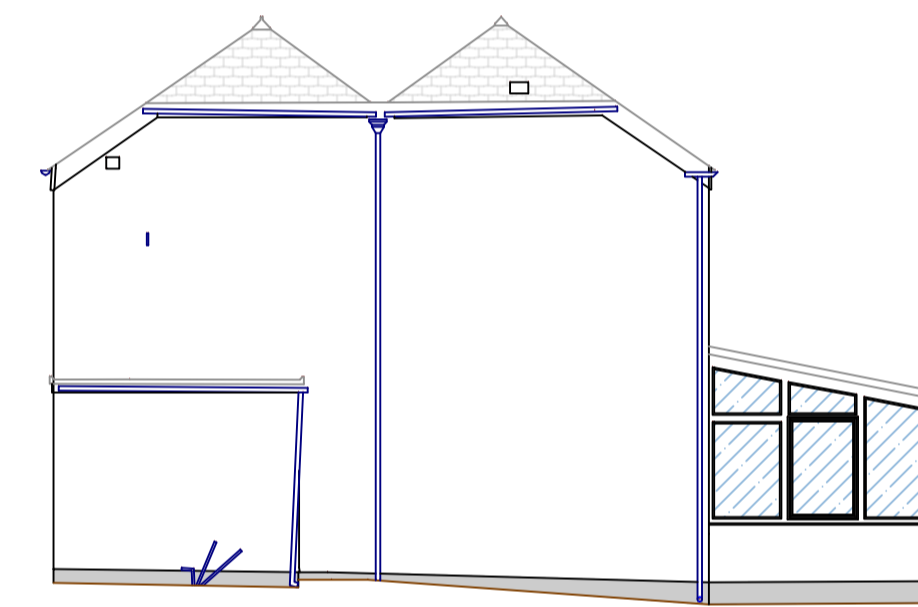


WEST ELEVATION



GROUND FLOOR PLAN

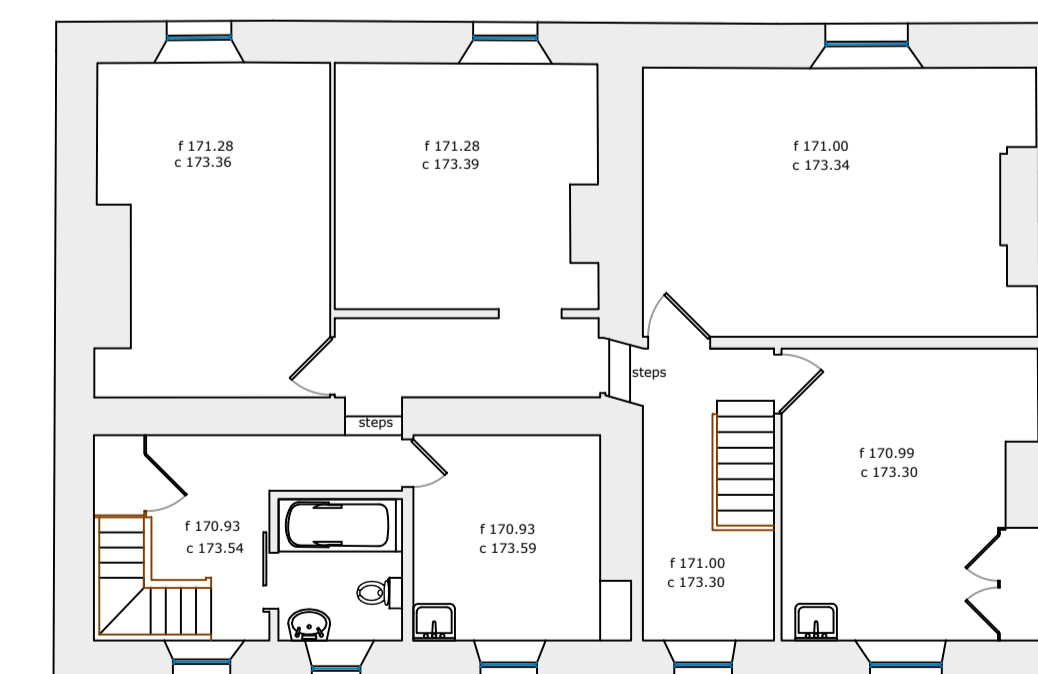

FIRST FLOOR PLAN

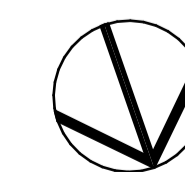

PROJECT	
Higher Brooklands, Harrowbarrow	
TITLE	
Plans & Elevations	
Survey Date 28/11/2022	CLIENT
PROJECT No.	DRAWING No. AC2211/HB02
SCALE 1:100 (@A1)	REVISION
	
<small>Andy Crofts Engineering Surveys Ltd Registered Co. No. 4838978 Briar Cottage, Under Lane, Launceston, Cornwall PL15 8SN email: enquiries@acesurveysltd.co.uk Tel: 01566 775206 Mob: 07971 877943</small>	