


Do not scale this drawing for other than Planning purposes

Note: Proposals based on preliminary survey. It is recommended that a full measured survey is carried out prior to detail design.

NOT for CONSTRUCTION

© Biddulph Architects Ltd

Proposed bat roost. Refer to MPEEcology report dated June 2023 for details

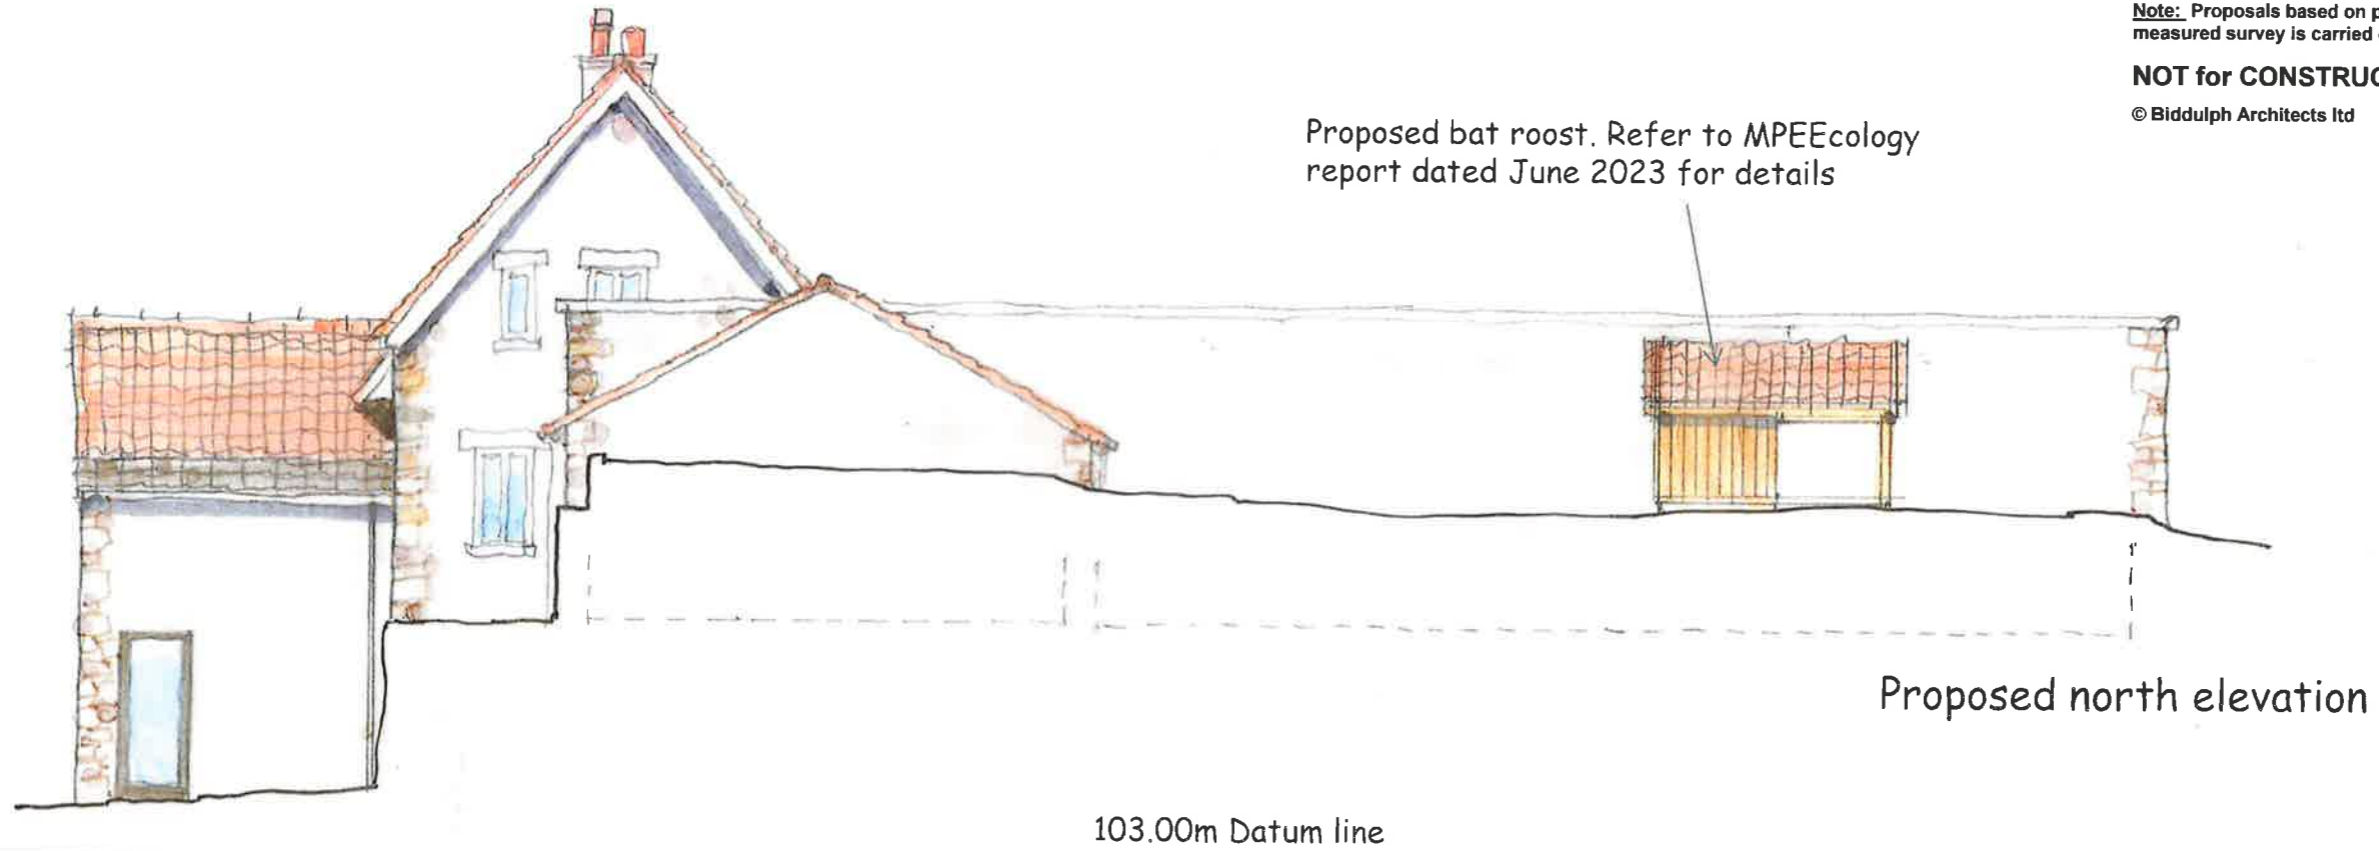


Proposed north elevation

Glazed door to existing opening.  
Oak framing natural finish

Conservation rooflights  
approx 1400mm x 800mm

Proposed bat roost. Refer to MPEEcology report dated June 2023 for details

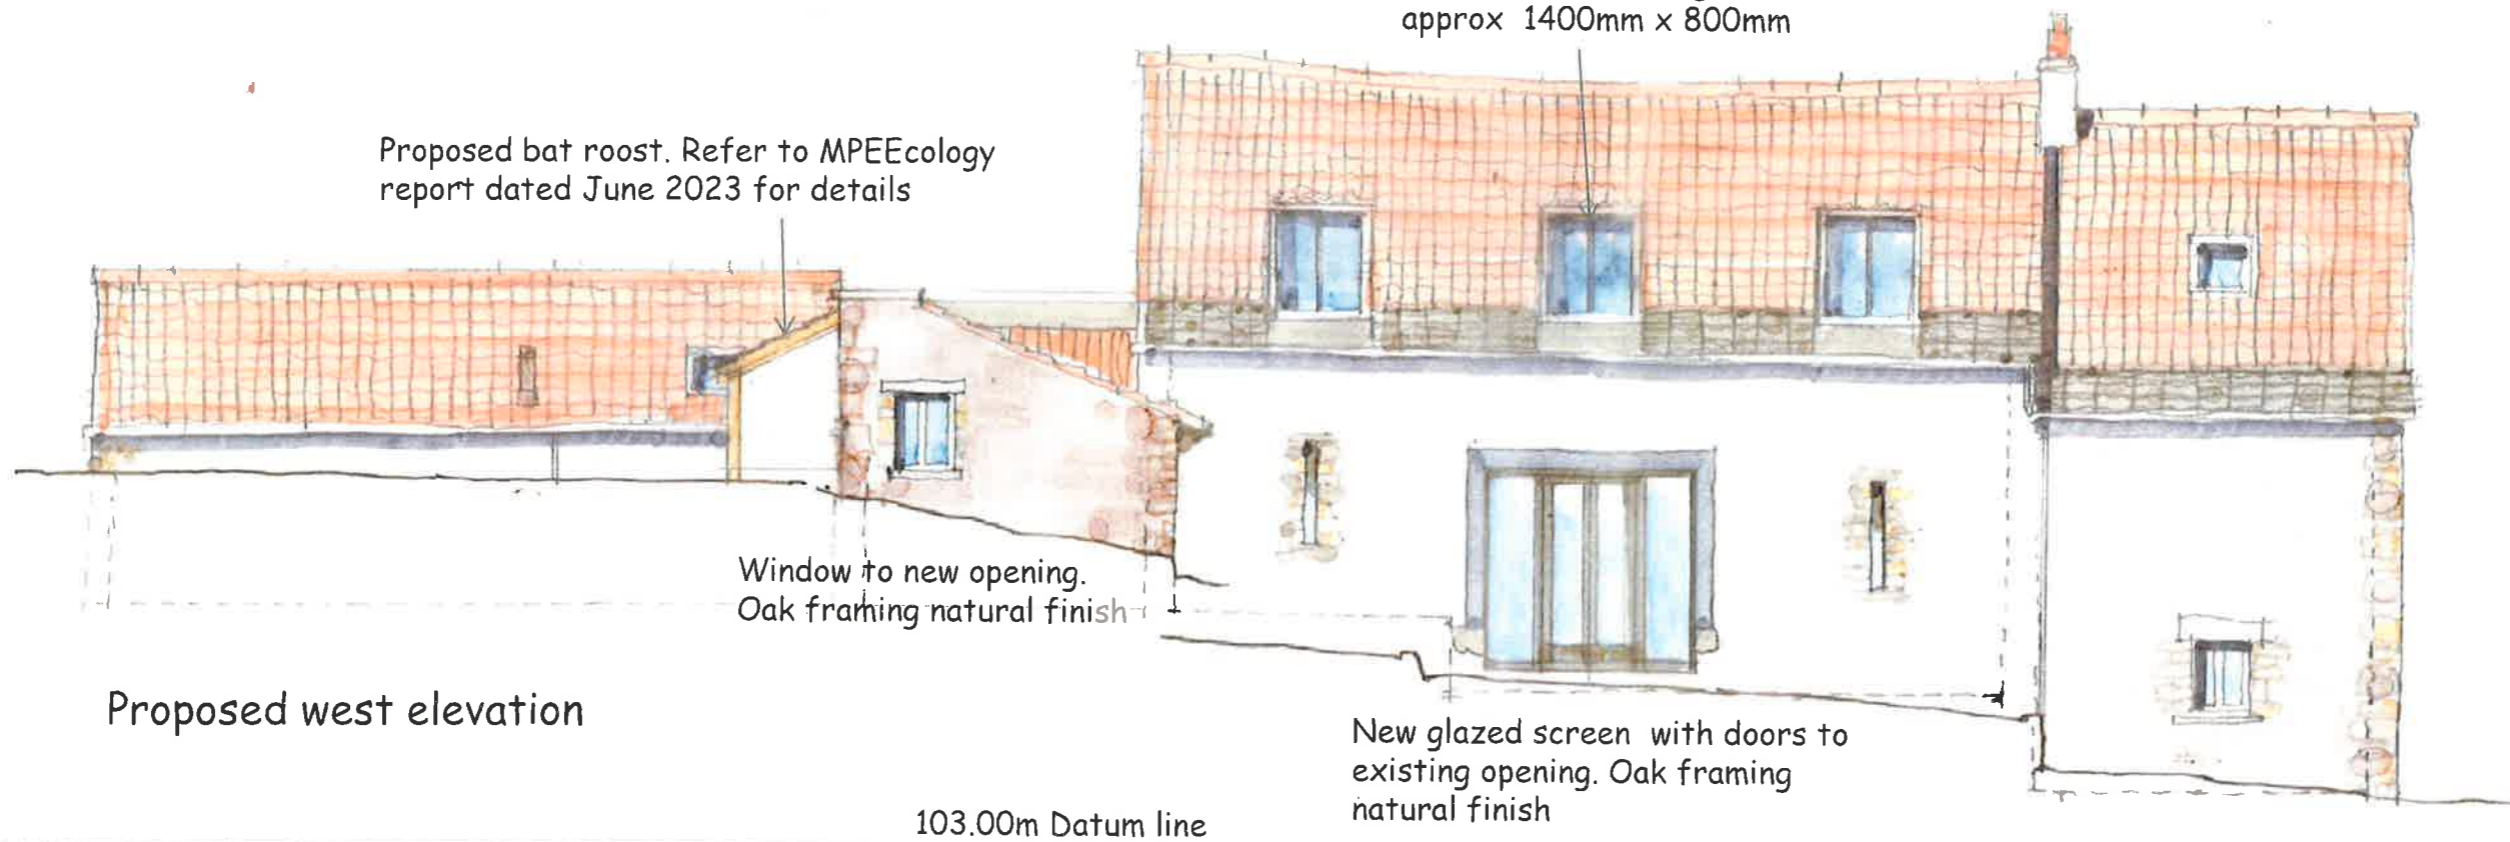


Proposed west elevation

103.00m Datum line

New glazed screen with doors to existing opening. Oak framing natural finish

# Proposed alterations Hayes Manor barn, Viney Hill, Glos GL15 4LY

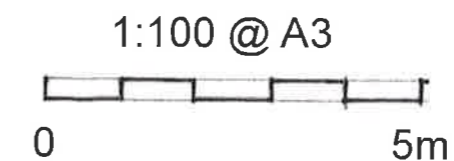

Dwg. No.  
HM/PL/15

