


Notes

All drawings to be signed off by building control before the commencement of any works. If works commence on a Building Notice, the Builder/property owner commences works at their own risk and ELA Design (or its Officers) cannot accept and liability whatsoever for these works carried out.


 


Rev.	Date	Details	By
A	10/08/20	Revision A	CE


Project: Rear Extension
Drawing: Proposed Elevations

Address: 23a London Road, Hertford, SG13 7RL


Drawing N°: ELA/6
Rev: A
A3 Scale: 1:100
Drawn By: CE
Job No: 1787
Date: 10/08/20

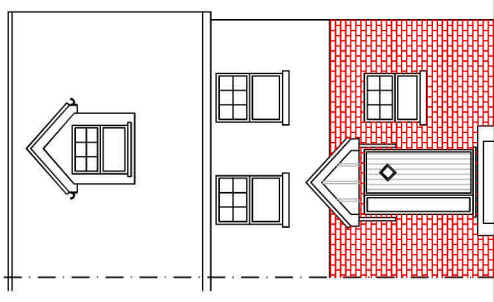 


PROPOSED FRONT ELEVATION

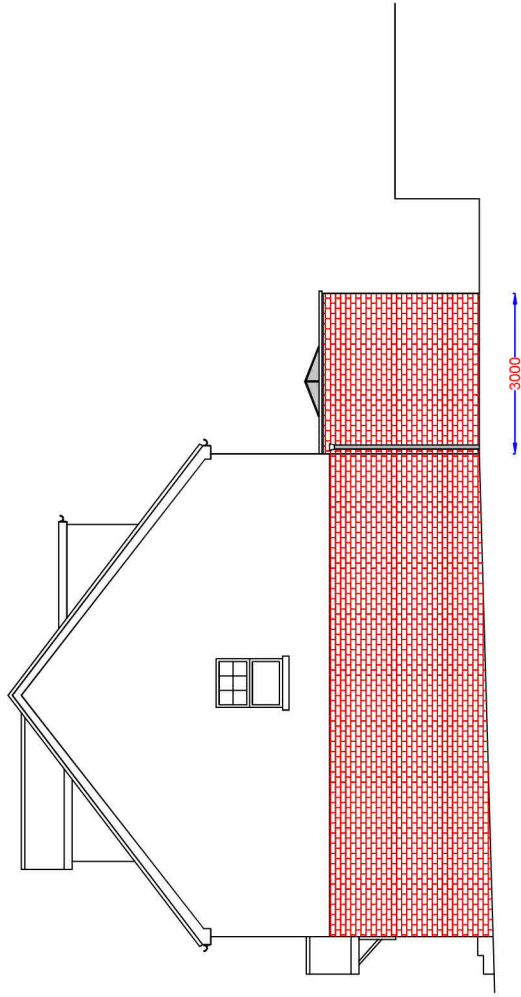

PROPOSED SIDE ELEVATION

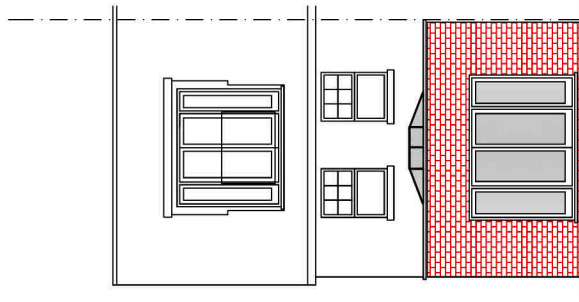

PROPOSED REAR ELEVATION

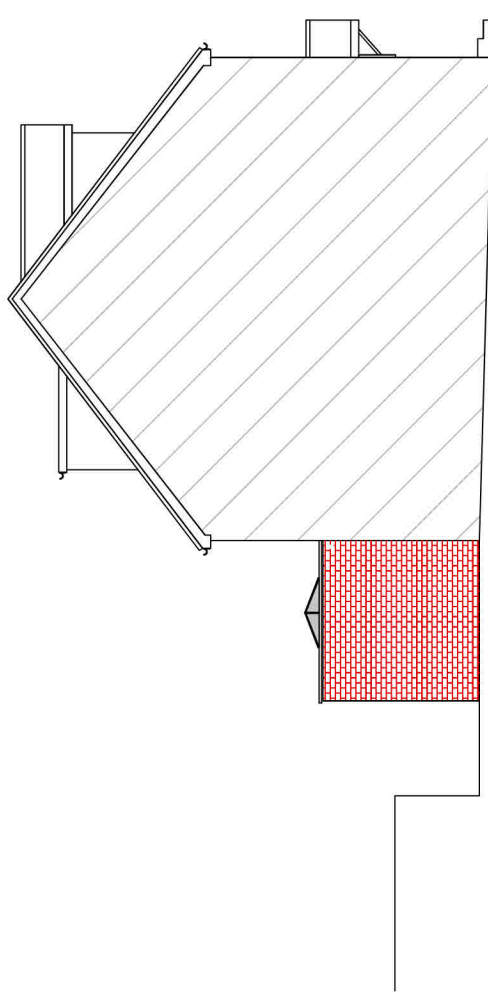

PROPOSED SIDE ELEVATION