

NOTES
 Do not scale from this drawing. Only figured dimensions are to be taken from this drawing.
 Contractor must verify all dimensions on site before commencing any work or shop drawings.
 Report any discrepancies to the architect before commencing work. If this drawing exceeds the quantities taken in any way the architects are to be informed before the work is initiated.
 Work within the Construction (Design & Management) Regulations 2015 is not to start until Pre Construction Health and Safety Information has been produced by the Principal Designer and a Principal Contractor has produced a Construction Phase Health and Safety Plan.

This drawing is copyright and must not be reproduced without consent of BSB Architecture

This drawing originates from the CAD file:
 S202222810_Replacement Roofs, New Earswick010_BSB
 Drawings+020_Current
 Issue+025_Appraisal22810_BSB_00_XX_M2_A_0001_P2 14-18 Sycamore

REVISIONS


Rev	Description	Dwn	Date	Chk	Date
P1	First issue	pm	28.04.23	jnh	28.04.23
P2	Minor amds	jnh	13.07.23	jpm	13.07.23



14 Sycamore Place 15 Sycamore Place 16 Sycamore Place 17 Sycamore Place 18 Sycamore Place
**FRONT ELEVATION
 ELEVATION 1**



14 Sycamore Place
**SIDE ELEVATION
 ELEVATION 2**

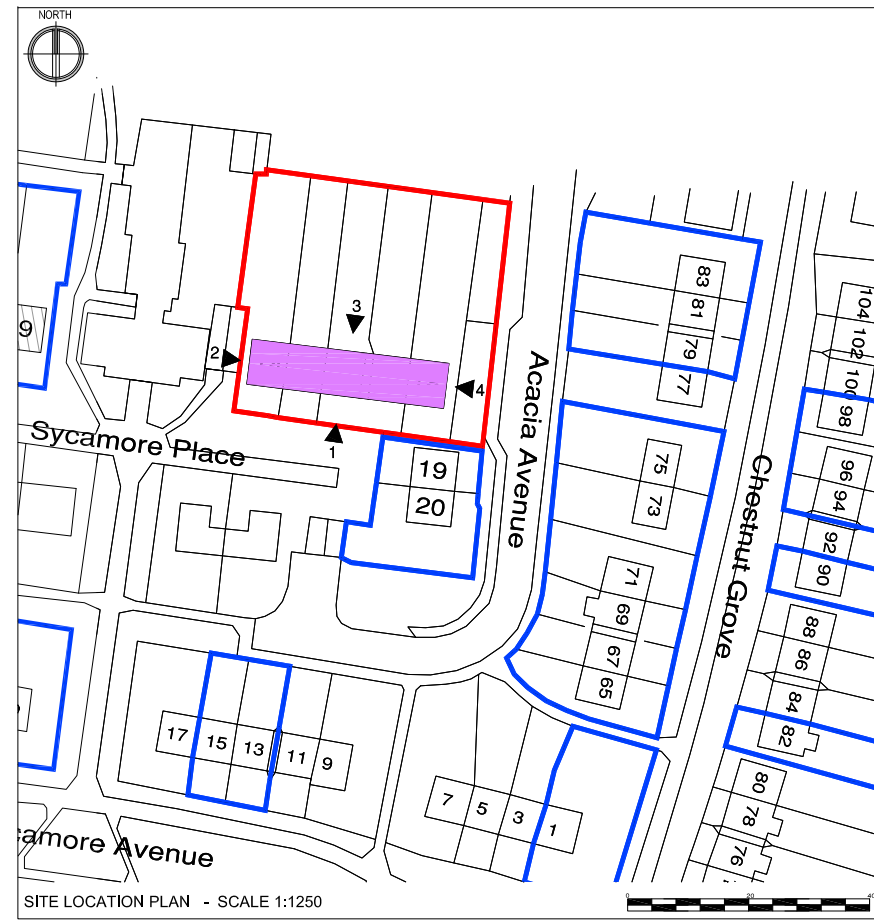

18 Sycamore Place 17 Sycamore Place 16 Sycamore Place 15 Sycamore Place 14 Sycamore Place
**REAR ELEVATION
 ELEVATION 3**



18 Sycamore Place
**SIDE ELEVATION
 ELEVATION 4**



14 - 18 Sycamore Place



**FRONT ELEVATION
 ELEVATION 1 14 - 18 SYCAMORE PLACE**



**FRONT / SIDE ELEVATION
 ELEVATION 2 14 SYCAMORE PLACE**



**REAR ELEVATION
 ELEVATION 3 18 - 14 SYCAMORE PLACE**



**REAR / SIDE ELEVATION
 ELEVATION 4 18 SYCAMORE PLACE**

BSB Architecture

The Deep Business Centre
 Tower Street
 Kingston upon Hull · HU1 4BG
 Tel : 01482 329 276
 Fax: 01482 213 602
 Email: info.bsbarchitecture@gmail.com

RIBA

CLIENT
 Joseph Rowntree Housing Trust

PROJECT
 Energy Enhancements
 Replacement Roofs Programme
 New Earswick

DRAWING TITLE
 Existing Elevations
 14 - 18 Sycamore Place
 & Location Plan

Drawing Status For Information_S2	Scale 1:200; 1250	Sheet Size A3
--------------------------------------	----------------------	------------------

Drawn pm	Date 23/03/23
Checked jnh	Date 23/03/23

Drawing No. 22810-BSB-00-XX-DR-A-0001	Revision P2
--	----------------

