




**LOFT PLAN**  
 scale 1-50

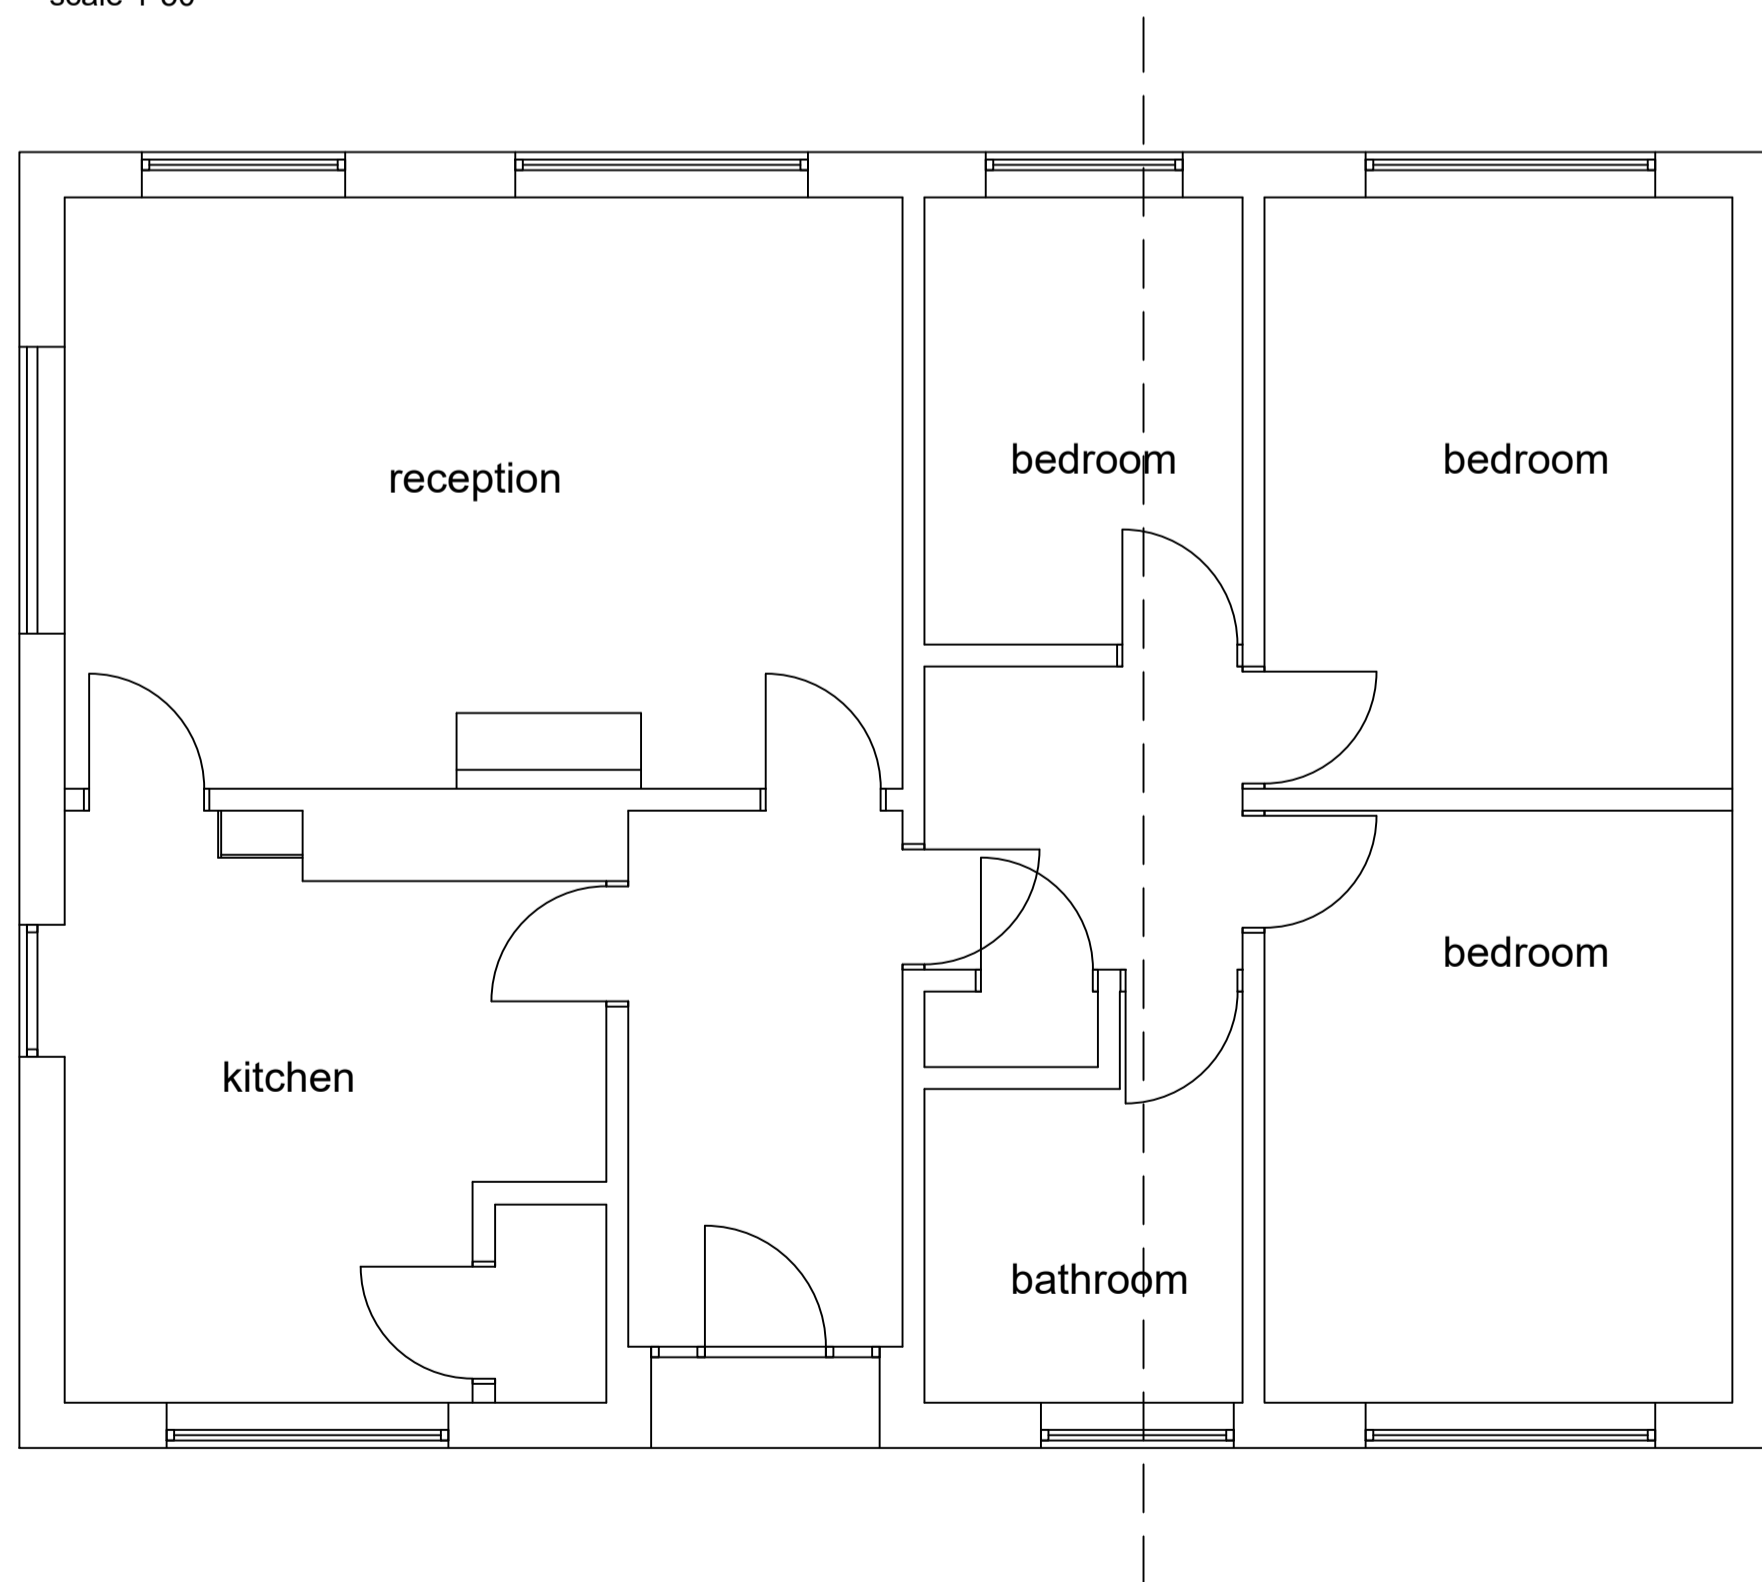


**GROUND FLOOR PLAN**  
 scale 1-50

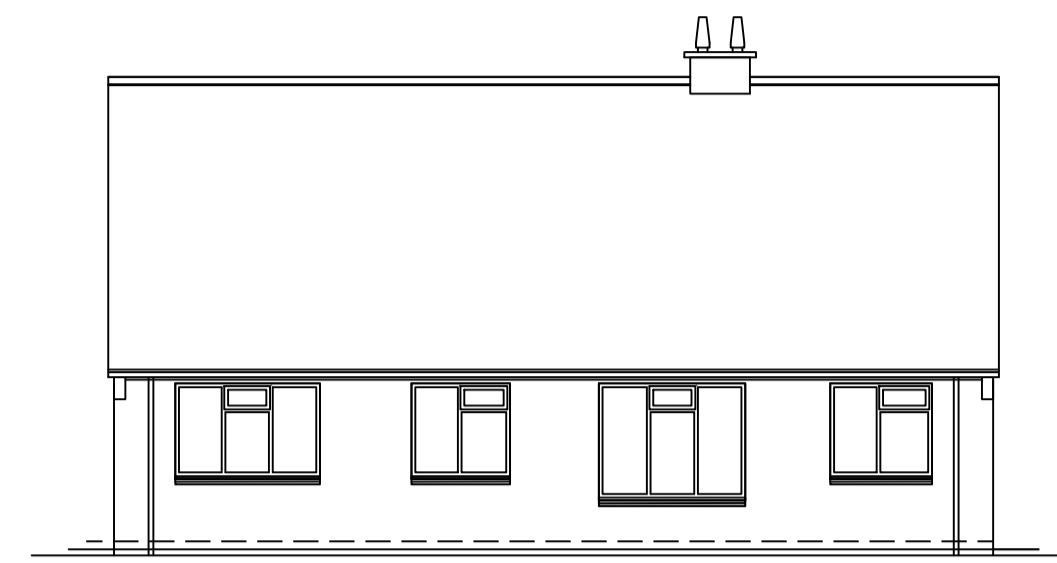


**REAR ELEVATION**  
 scale 1-100

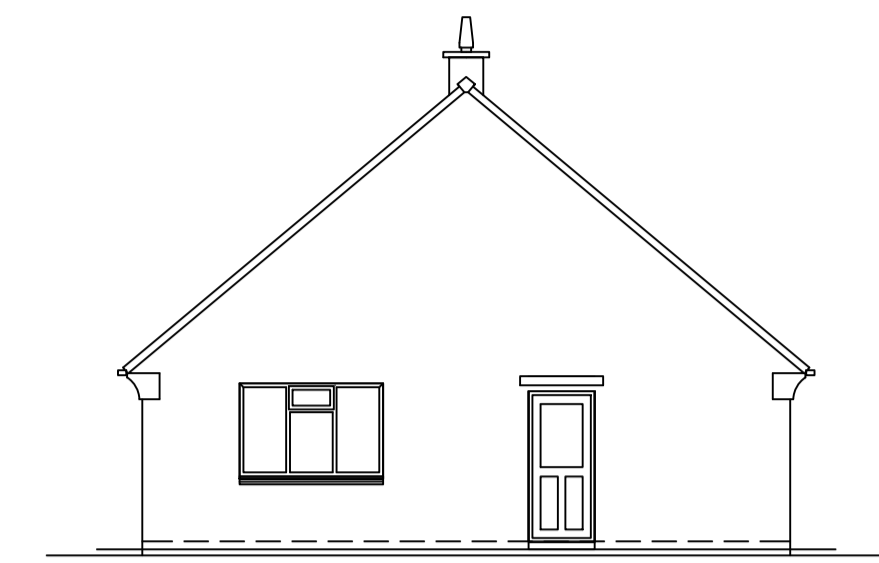


**SIDE ELEVATION**  
 scale 1-100

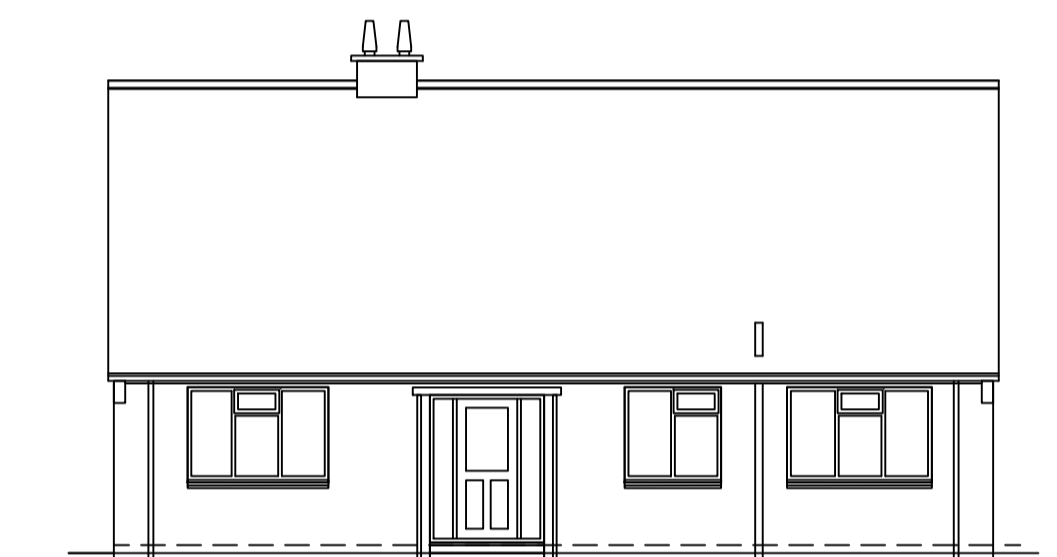


**FRONT ELEVATION**  
 scale 1-100

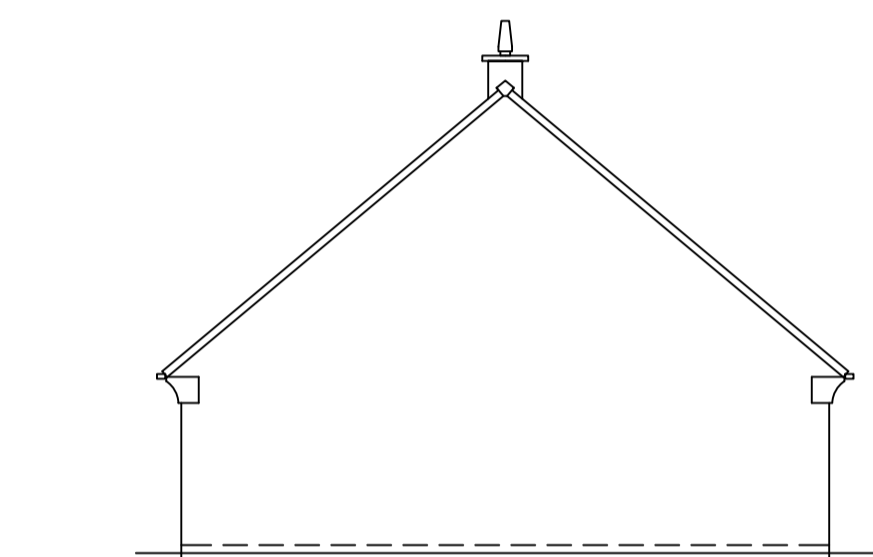

**SIDE ELEVATION**  
 scale 1-100

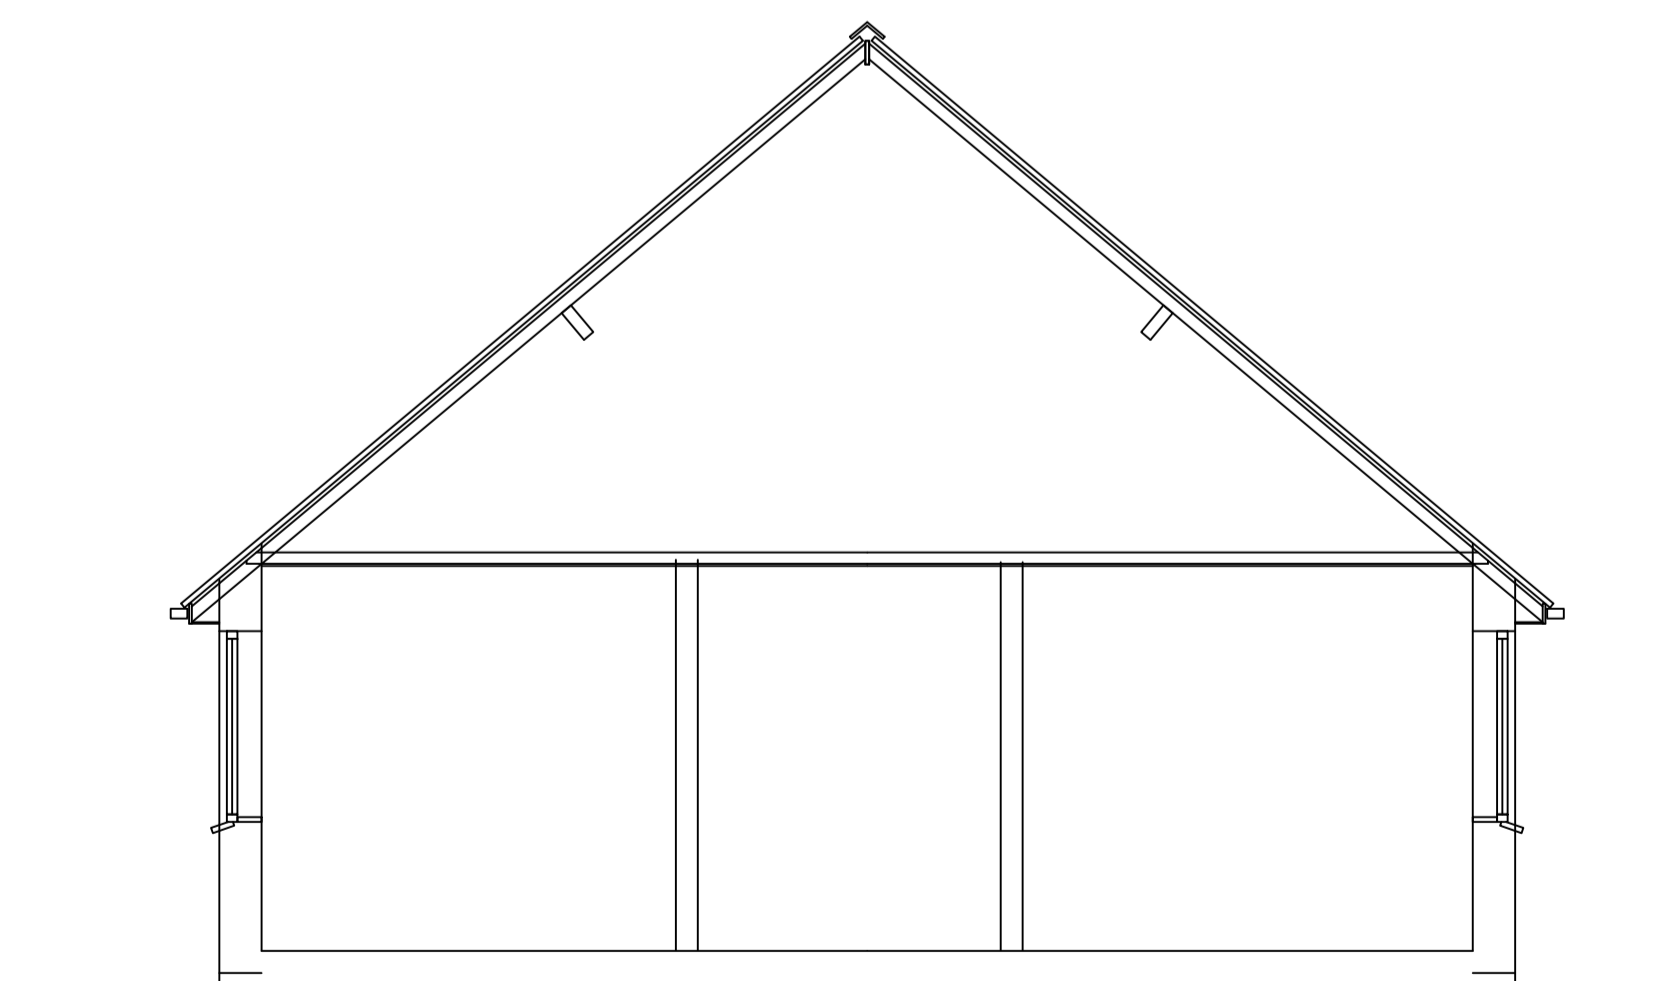

**CROSS SECTION**  
 scale 1-50

rev:	date:	description:	
		New Century House 176 Drake Street Rochdale OL16 1UP Tel: 01706 764880 Fax: 01706 764881 www.ajcockerassociates.co.uk mail@ajcockerassociates.co.uk	

Project: <b>Portelet Cross Lane Fulford                  EXISTING LAYOUTS</b>	scale: as noted @ A1 date: June 23 drawn: IS
Client: <b>Mr and Mrs Hudson</b>	Dwg. Nr. 230612-1