



Status

- Planning
- Building Regs
- Tender
- Construction

 

T: 01799 522686 M: 07825 363274

client
-
property
79 HIGH STREET, MELDRETH
CAMBS, SG8 6LA
project
NEW ROOF DORMER AND
INTERNAL ALTERATIONS
drawing
OFFICE FLOOR PLAN
AS PROPOSED
scale
1:25 @ A3
date
03-07-23
drawn
CRD
checked
drawing no.
WIL_001-012
revision

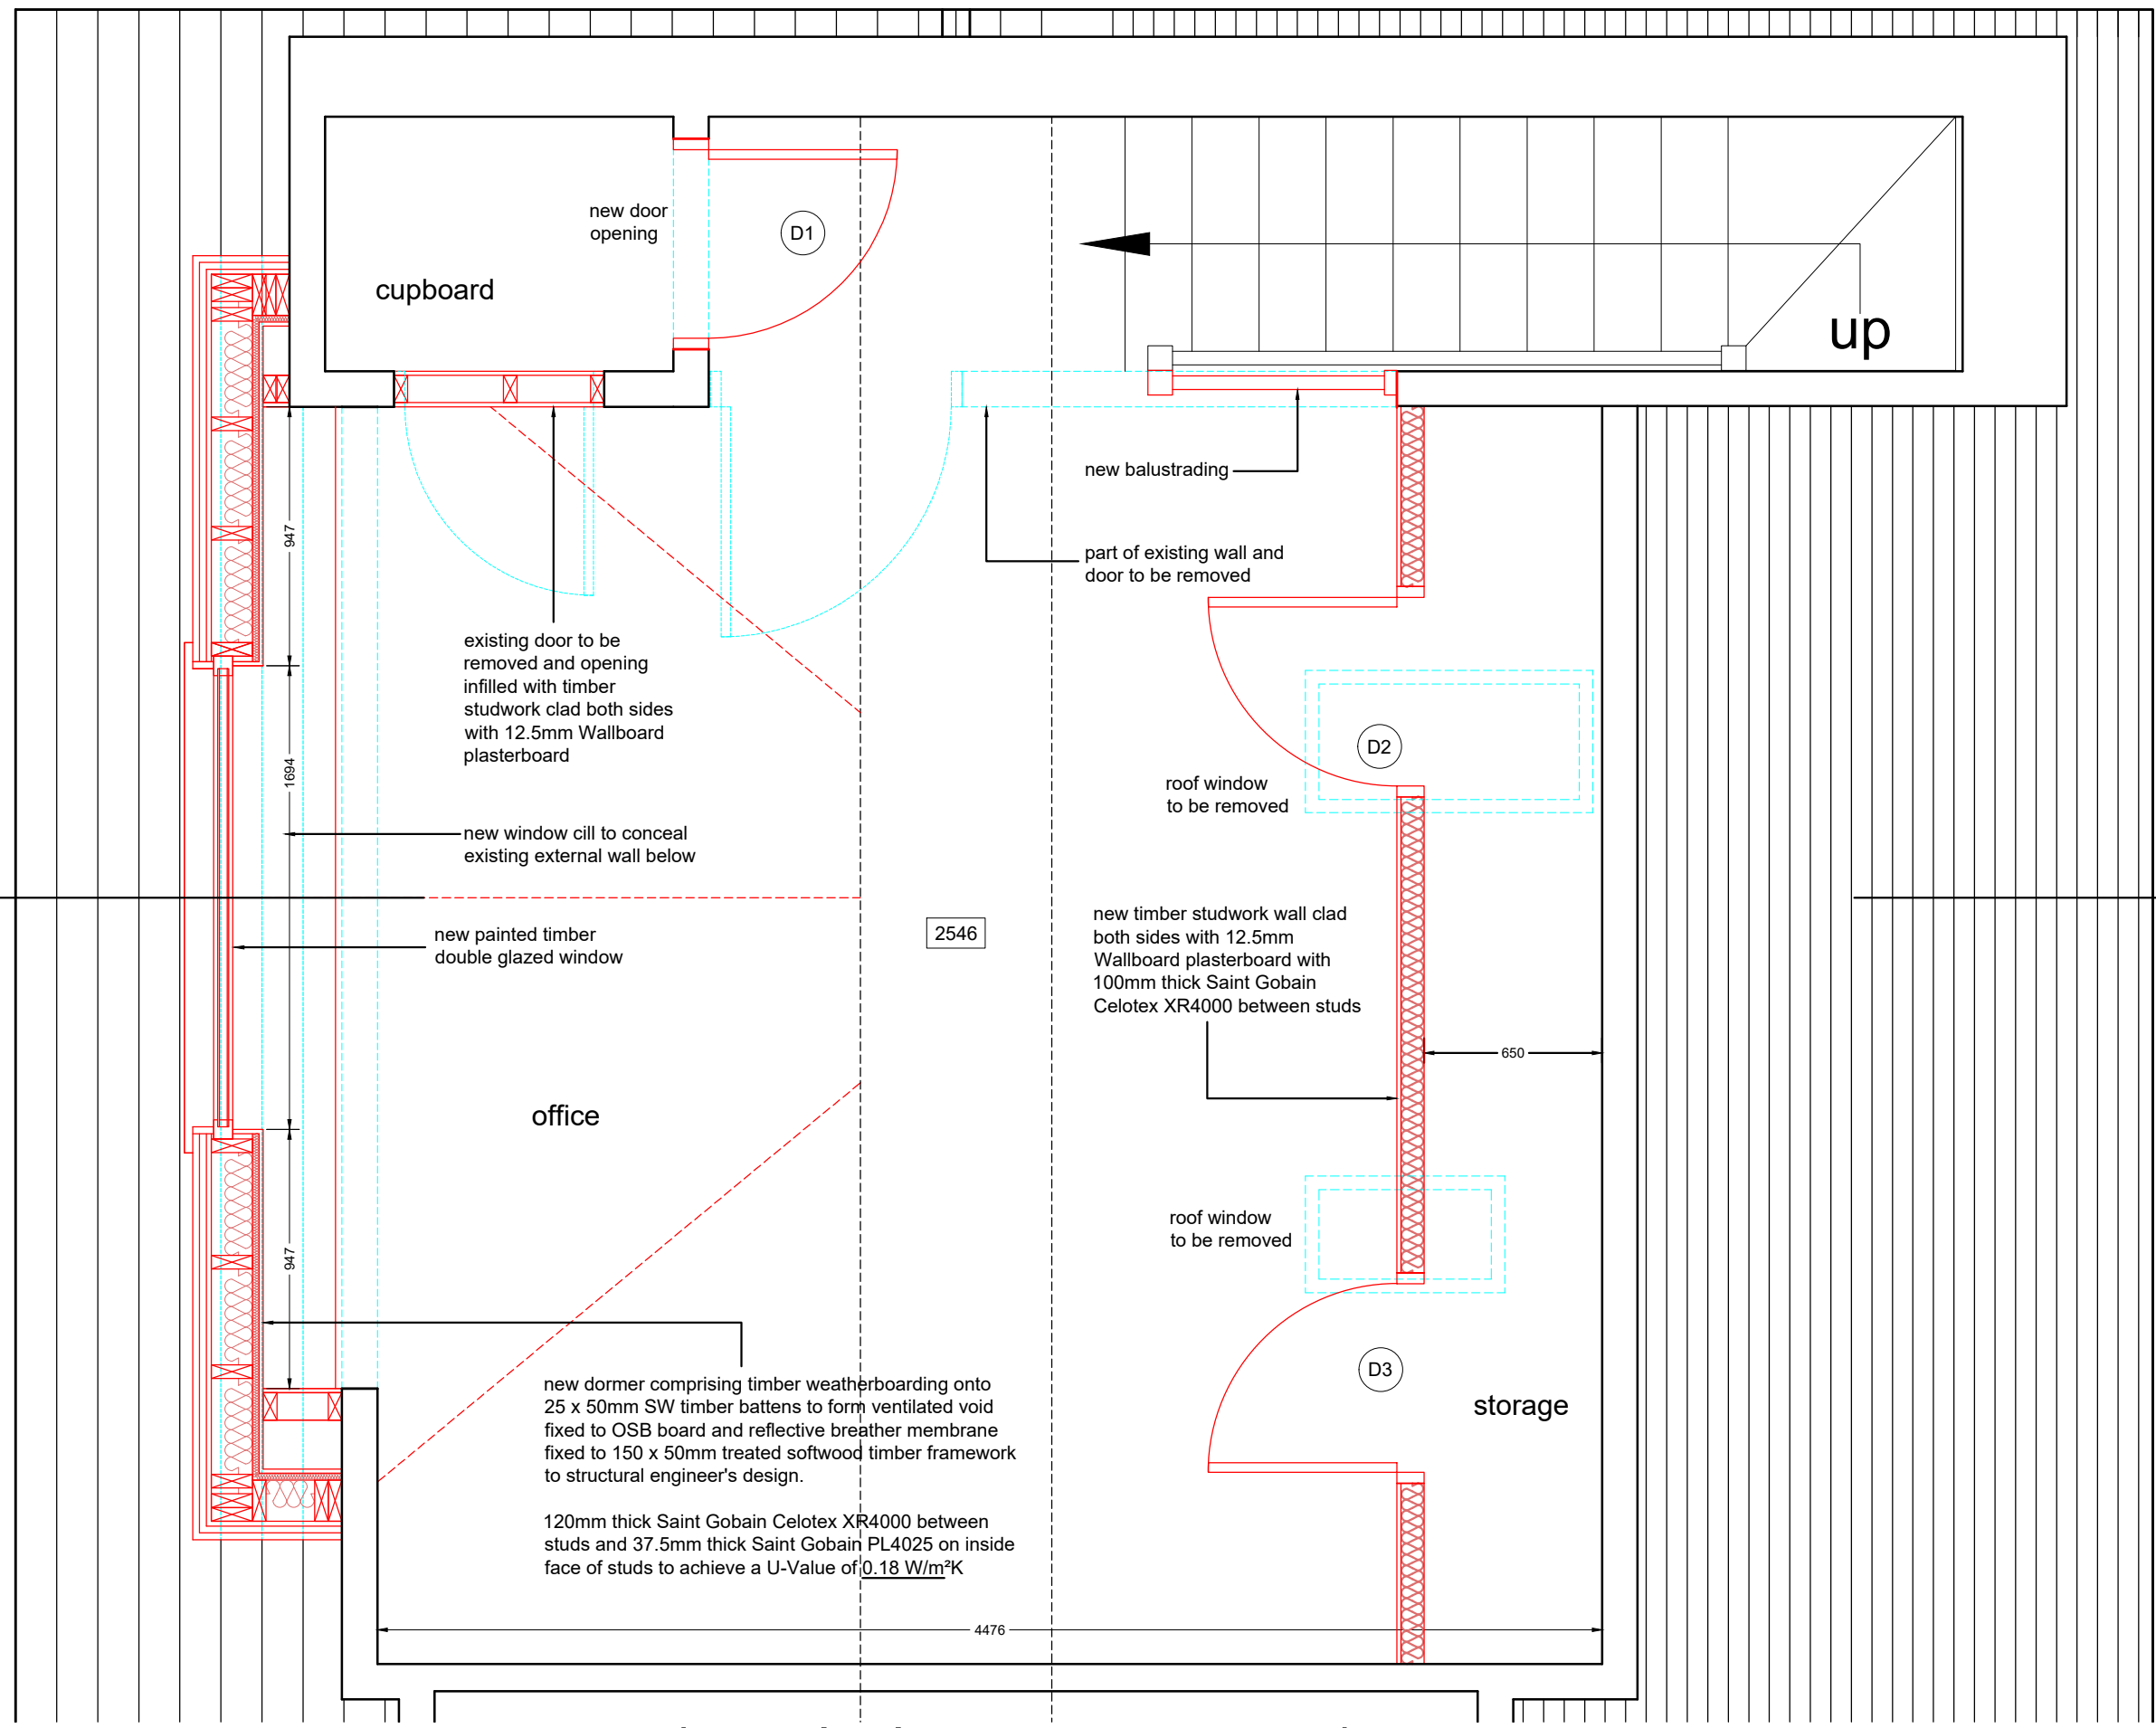

section A-A as proposed
1:25