




EAST Scale 1 : 100

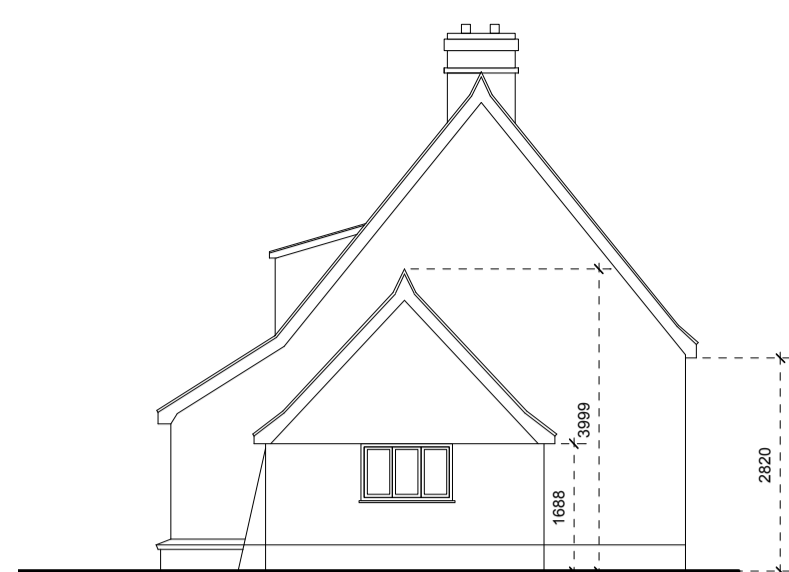


NORTH

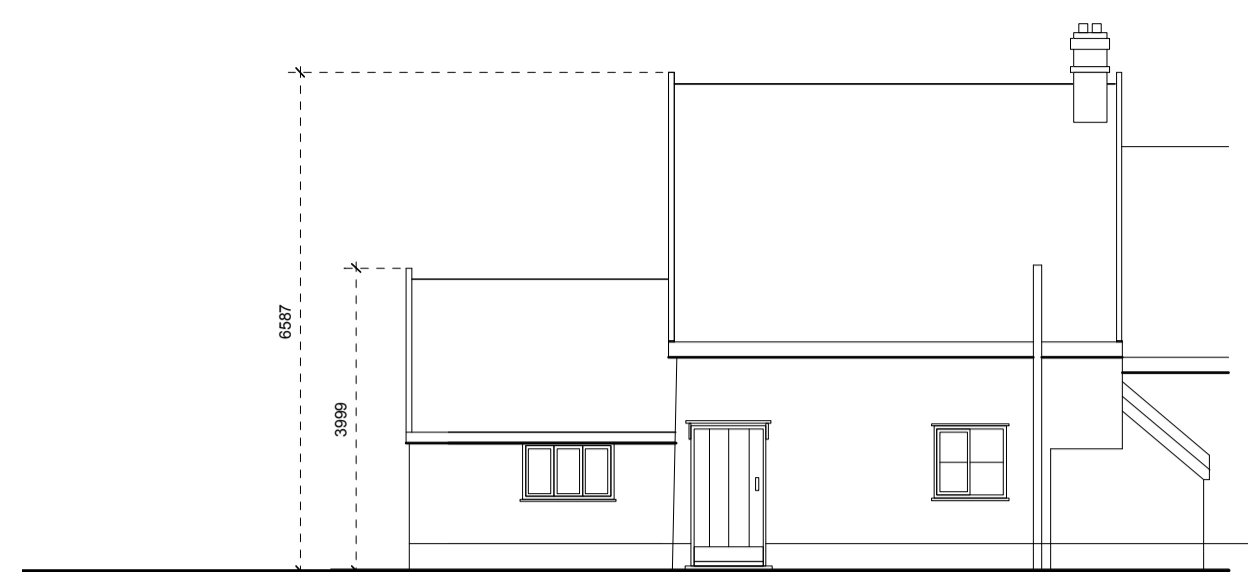


WEST

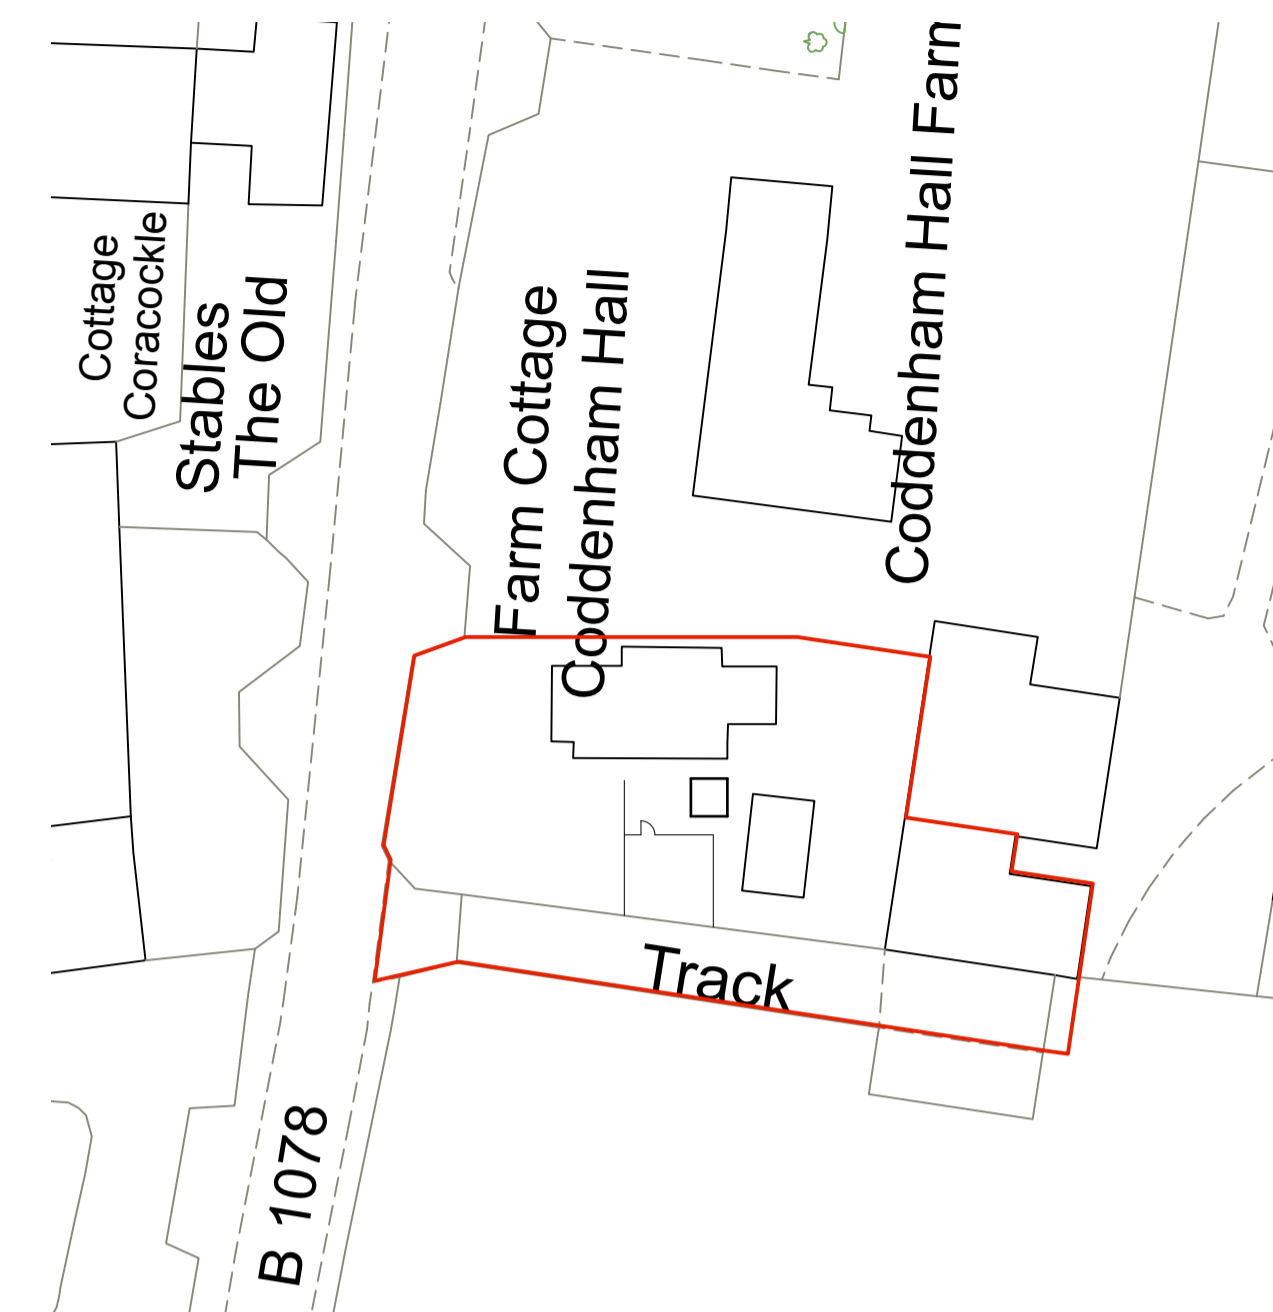


BLOCK PLAN Scale 1 : 500

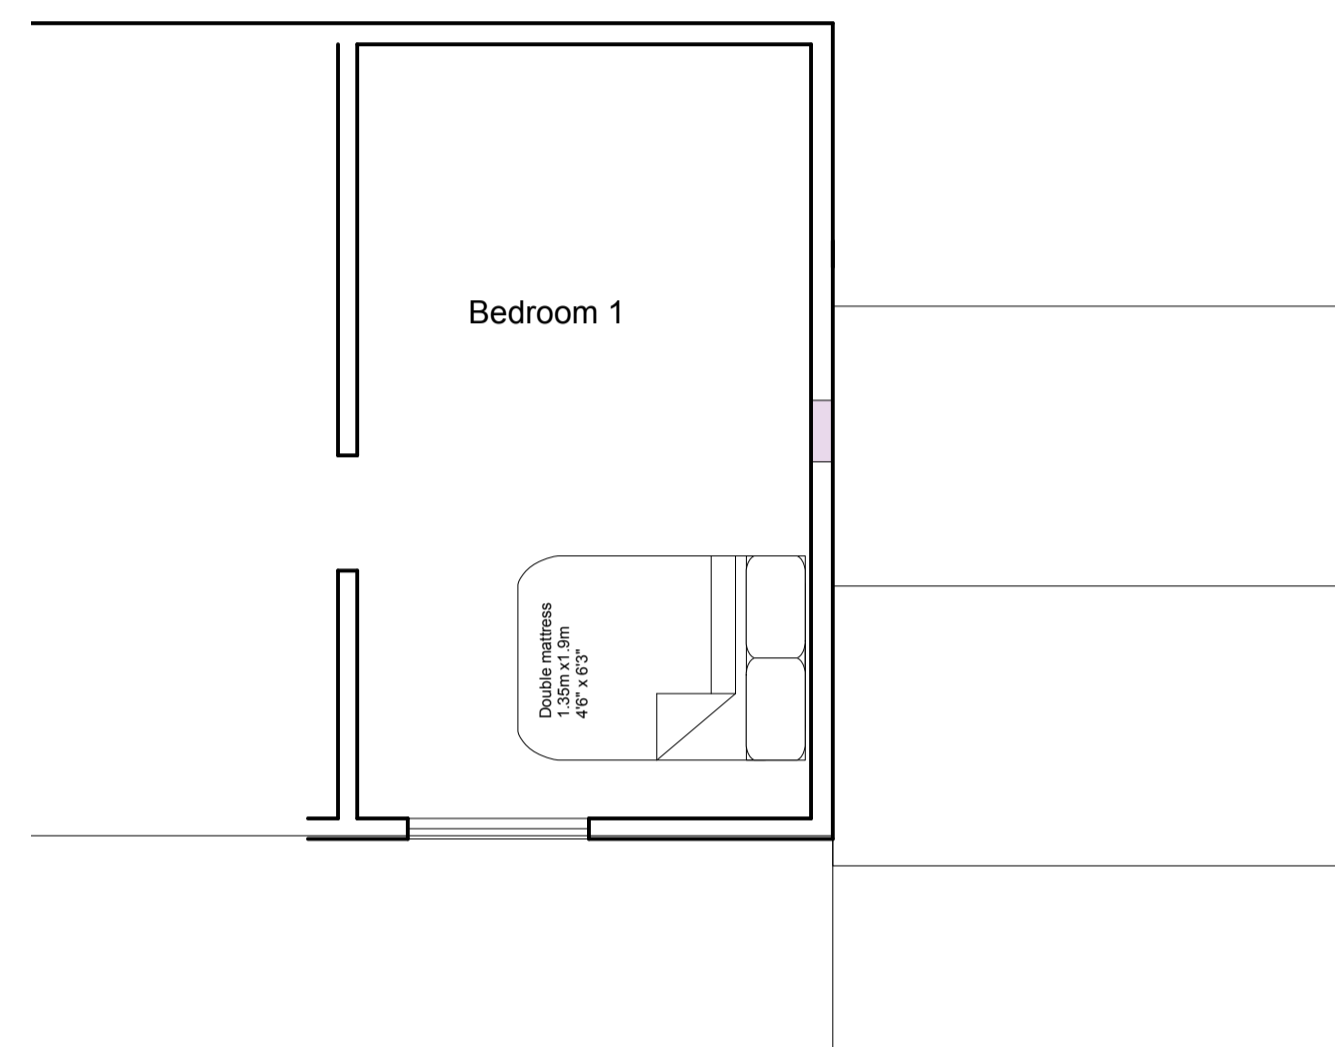


PLAN Part 1st FLOOR

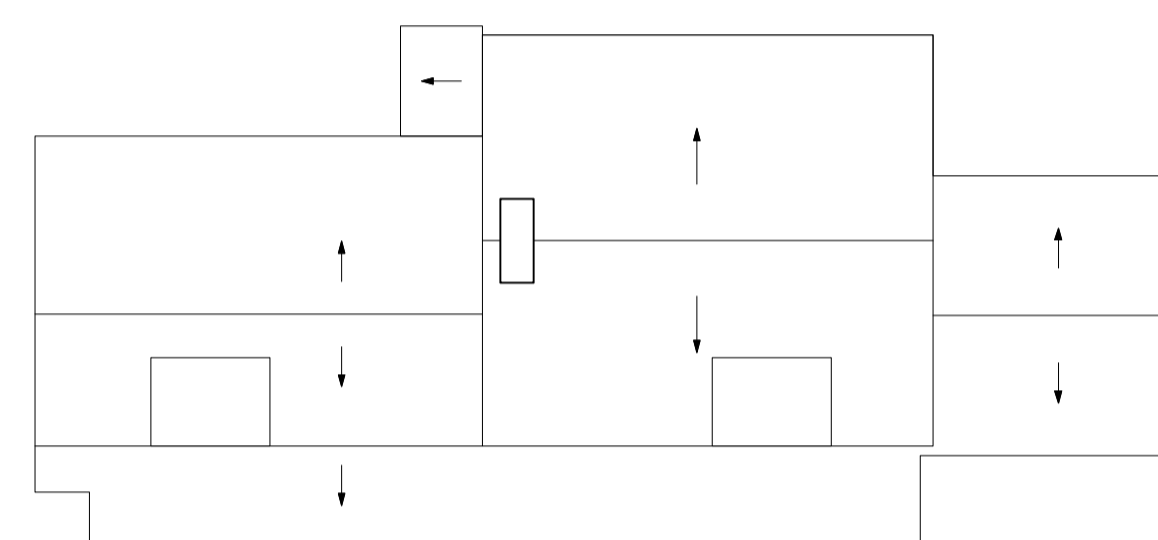

ROOF PLAN Scale 1 : 100

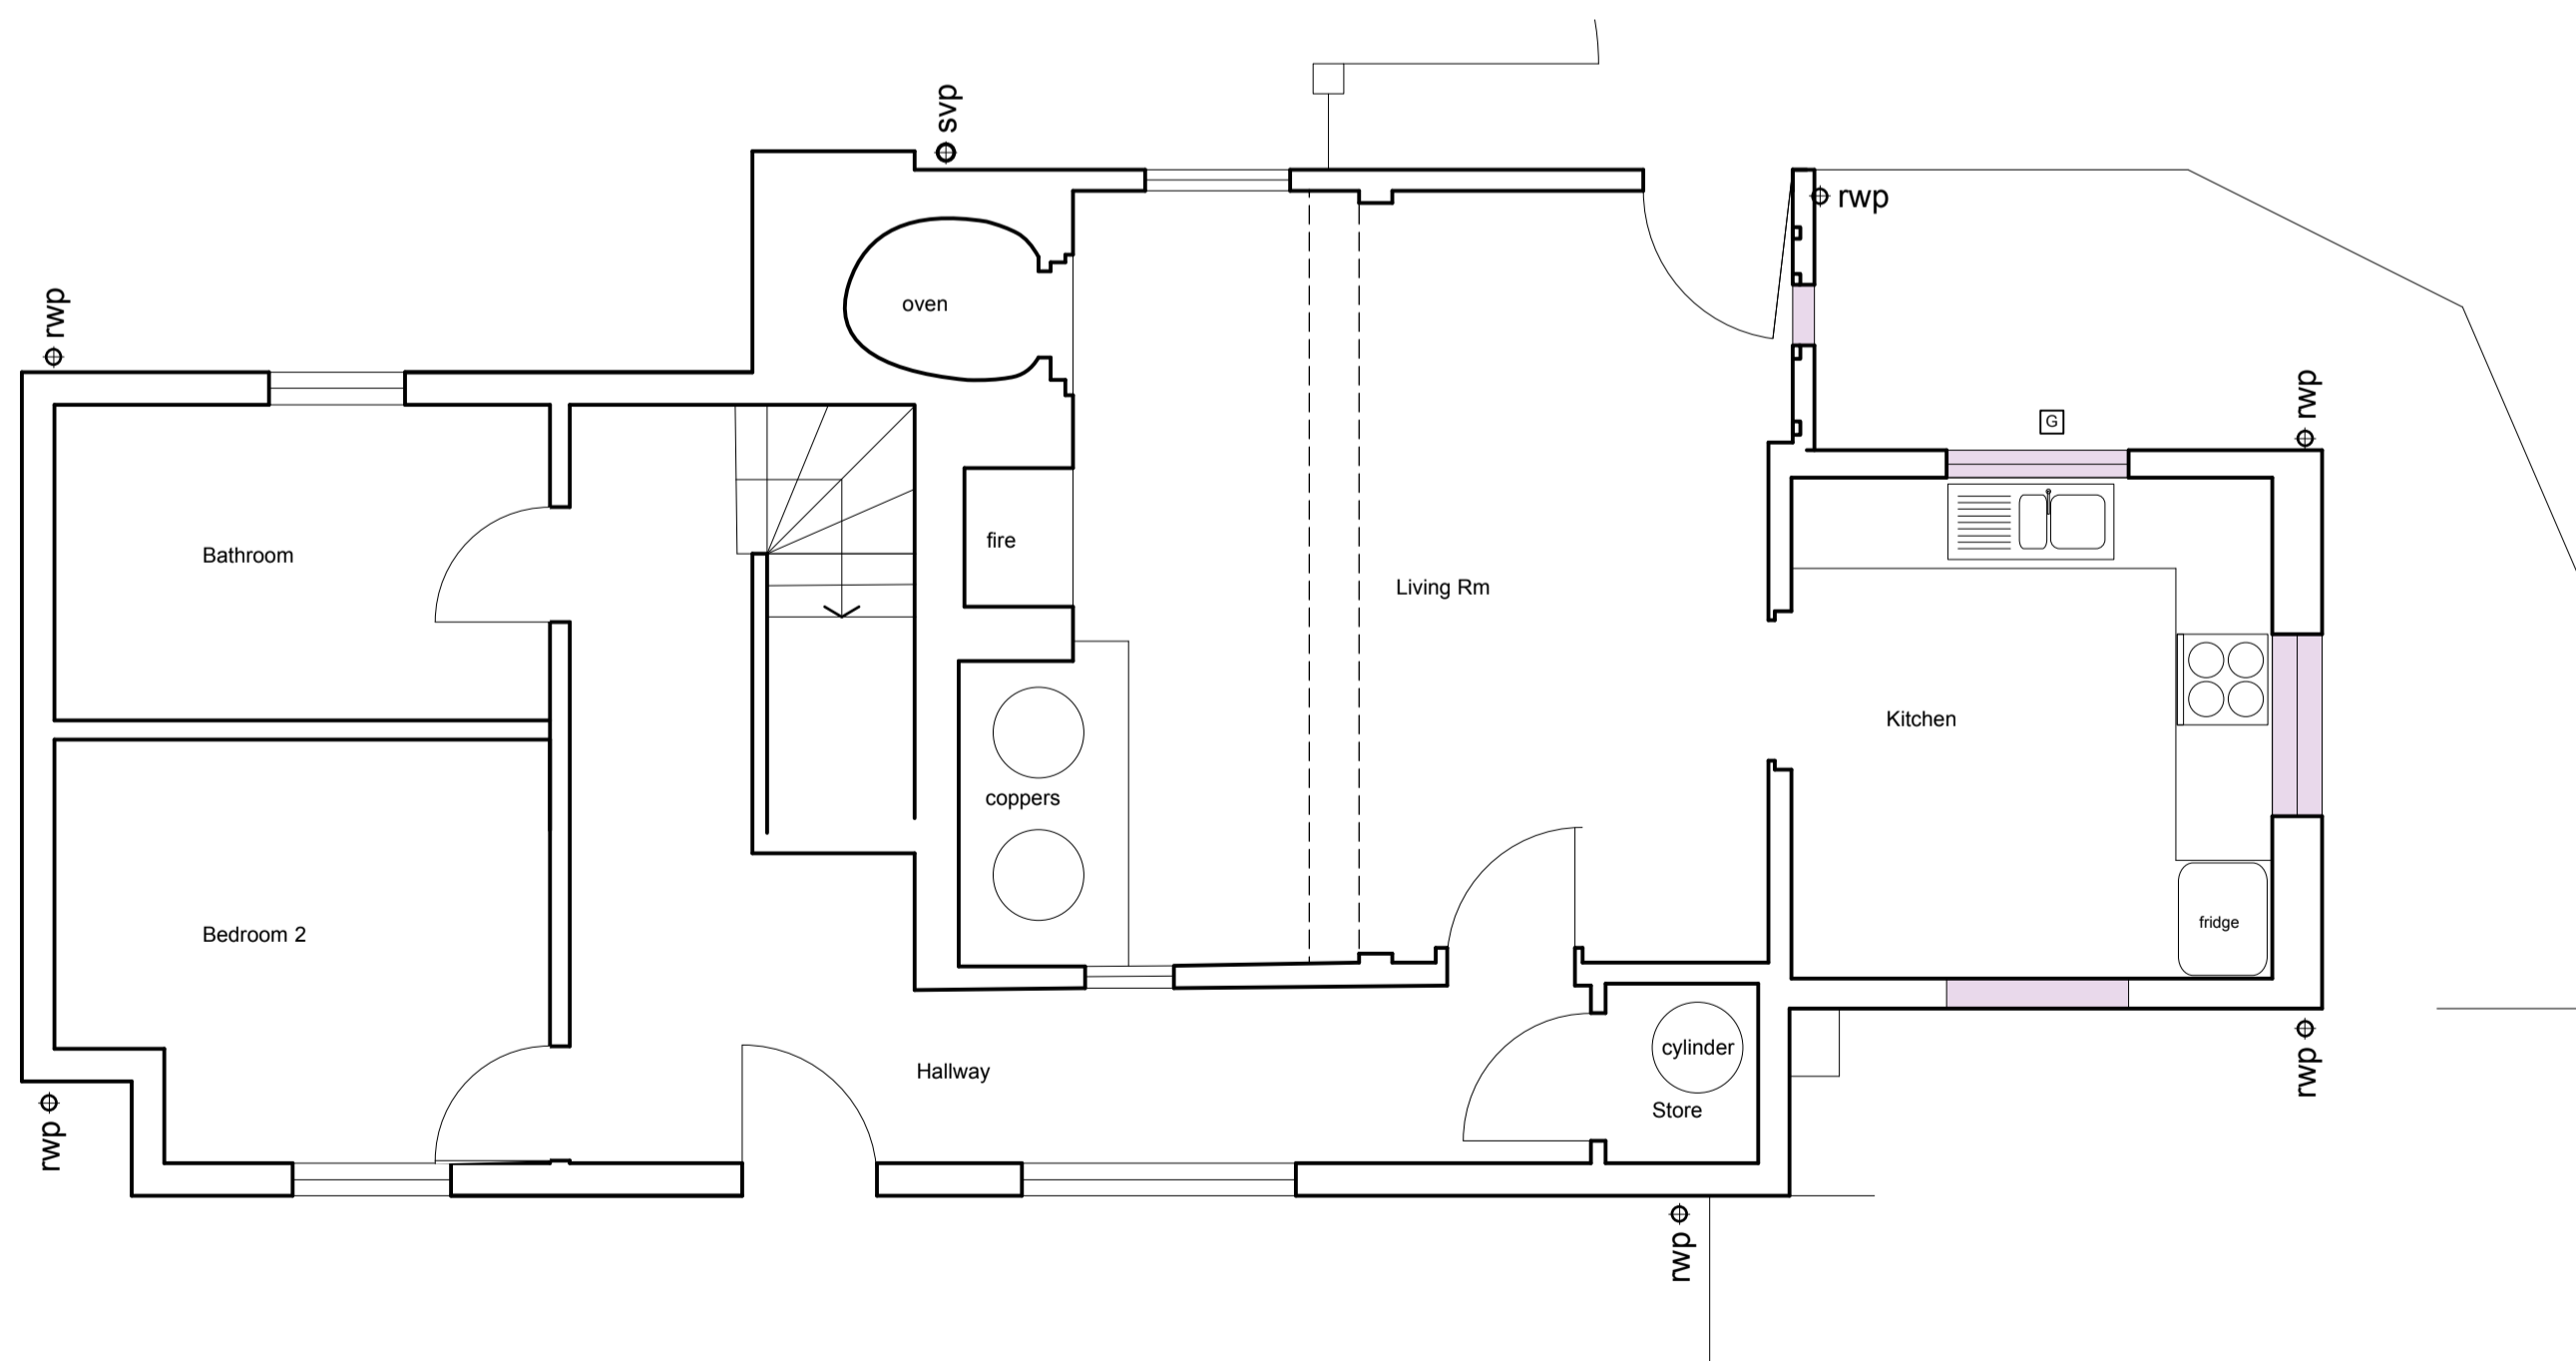

PLAN Scale 1 : 50

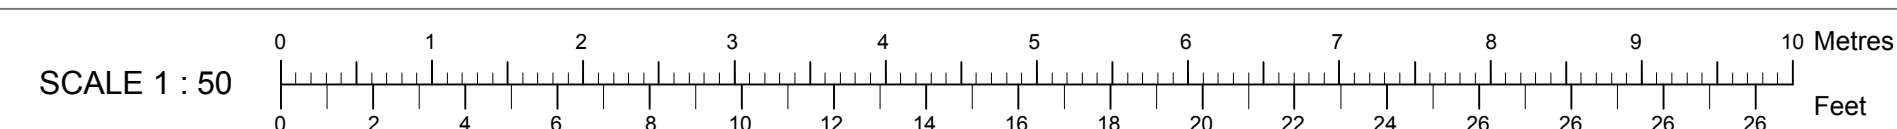

© Ben Powell Copyright  
Information contained on this drawing is confidential and may not be used for any purpose other than for which the drawing is supplied without prior written authority. All rights reserved

Revisions	
<b>Ben Powell Architects</b> Bay Cottage, The Street, Holbrook, Ipswich, Suffolk. IP9 2FZ. tel 07595 550117 e: ben.powell@macace.net	
Client	Mrs H Magnall
Project	Coddemham Hall Farm High Street, Coddemham. IP6 9QY
Drawing Title	MEASURED SURVEY
Date	1/3/23
Scale	1: 50 / 500
Drawing number	34003/1
Revision number	