



EAST Scale 1 : 100.

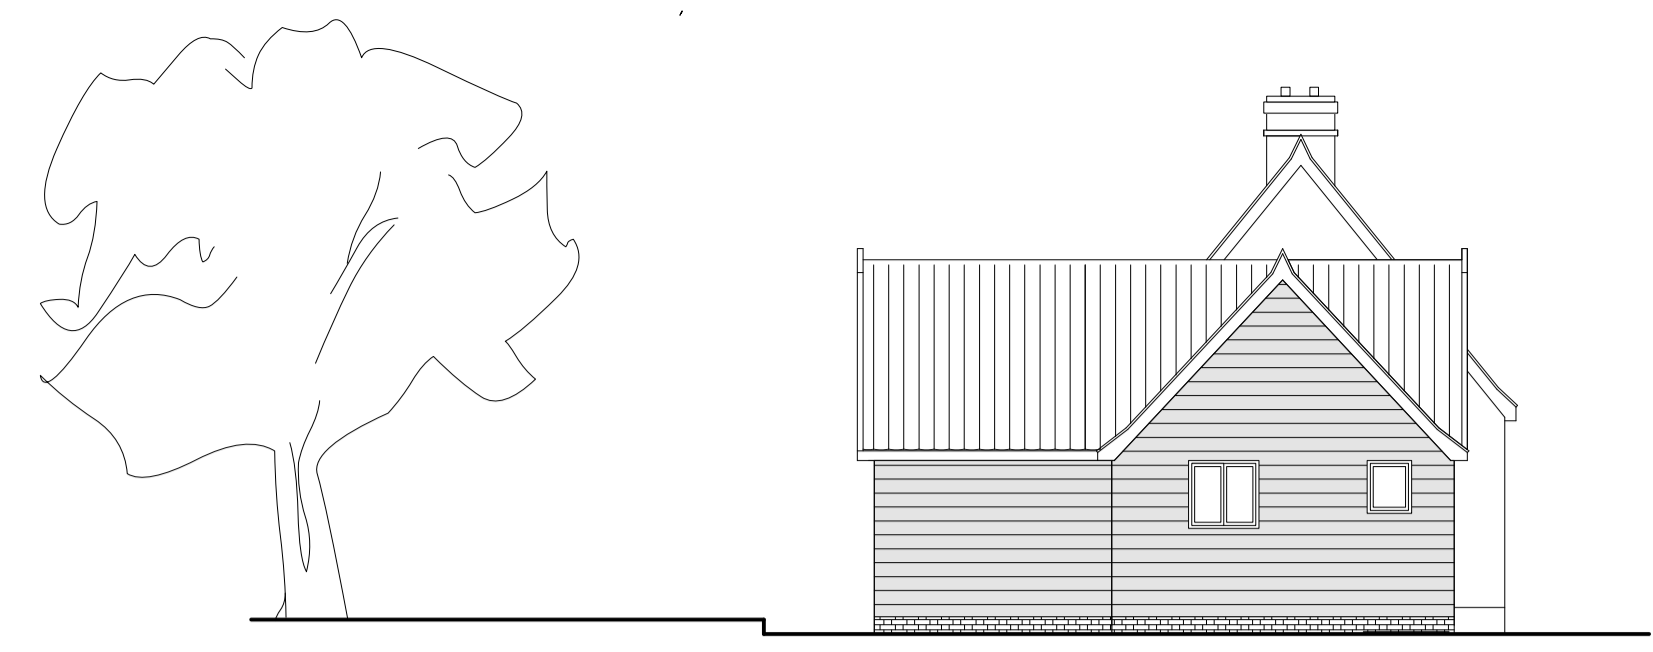


NORTH




SOUTH

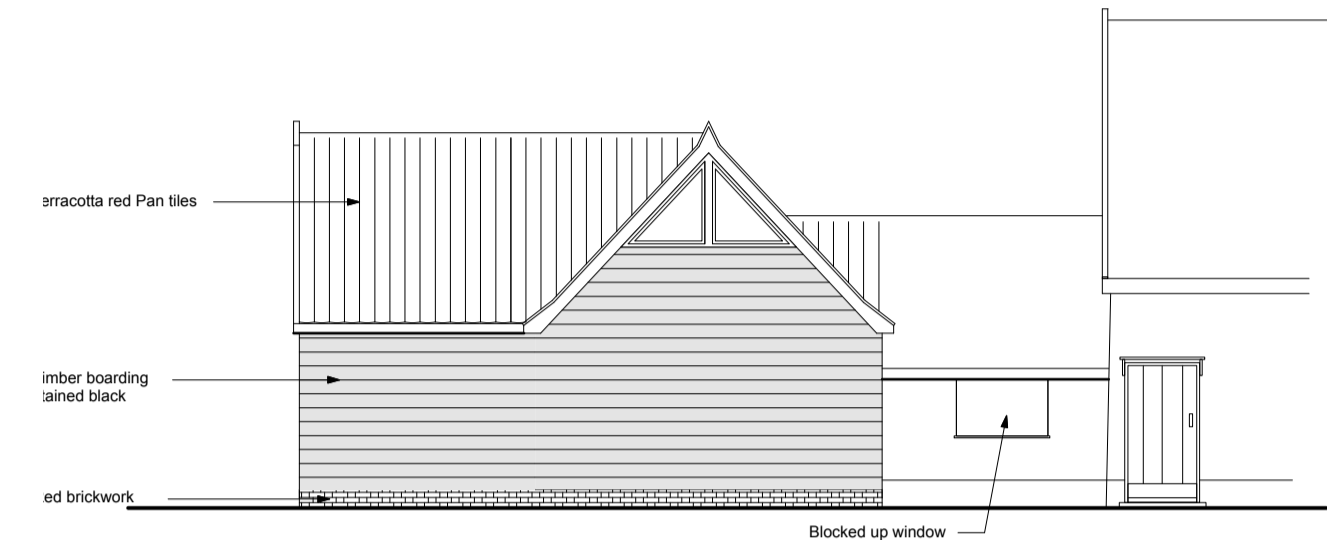


WEST

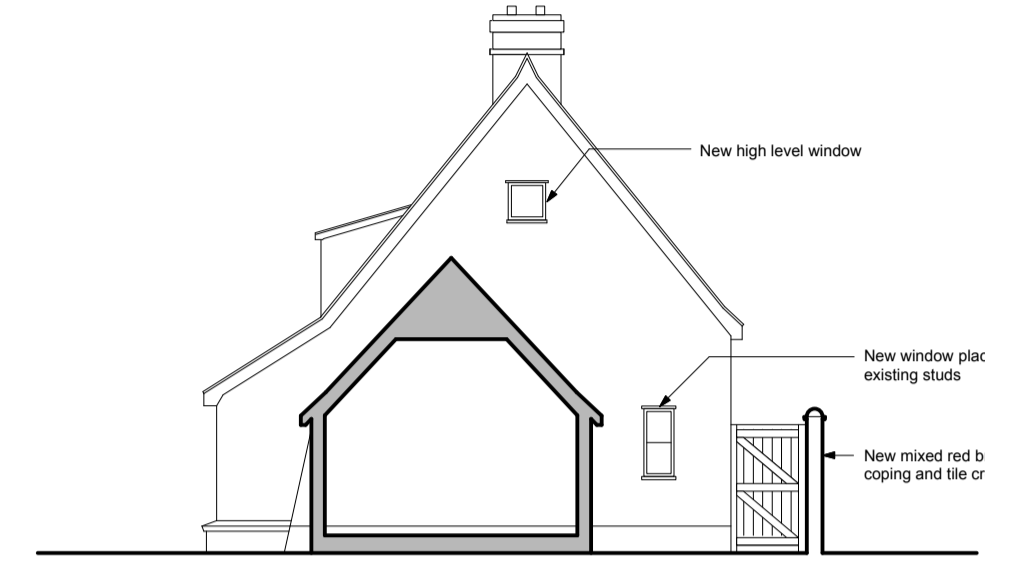


NORTH

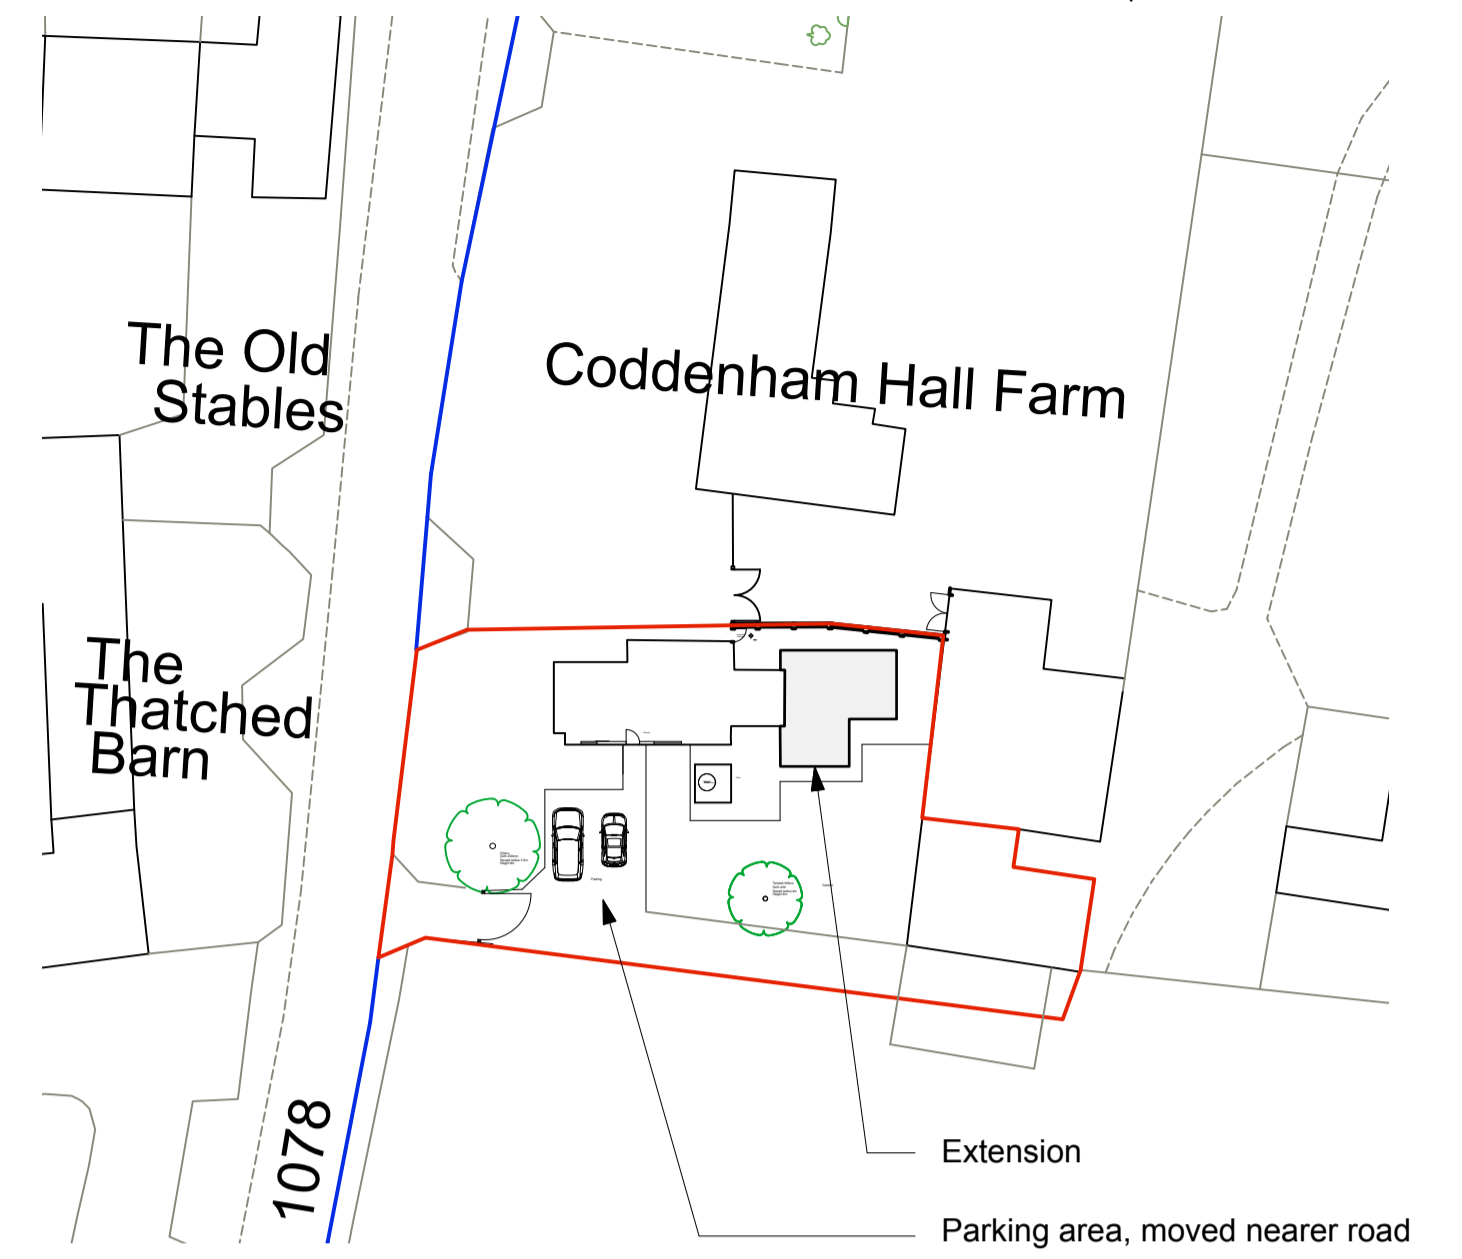


BLOCK PLAN Scale 1 : 500

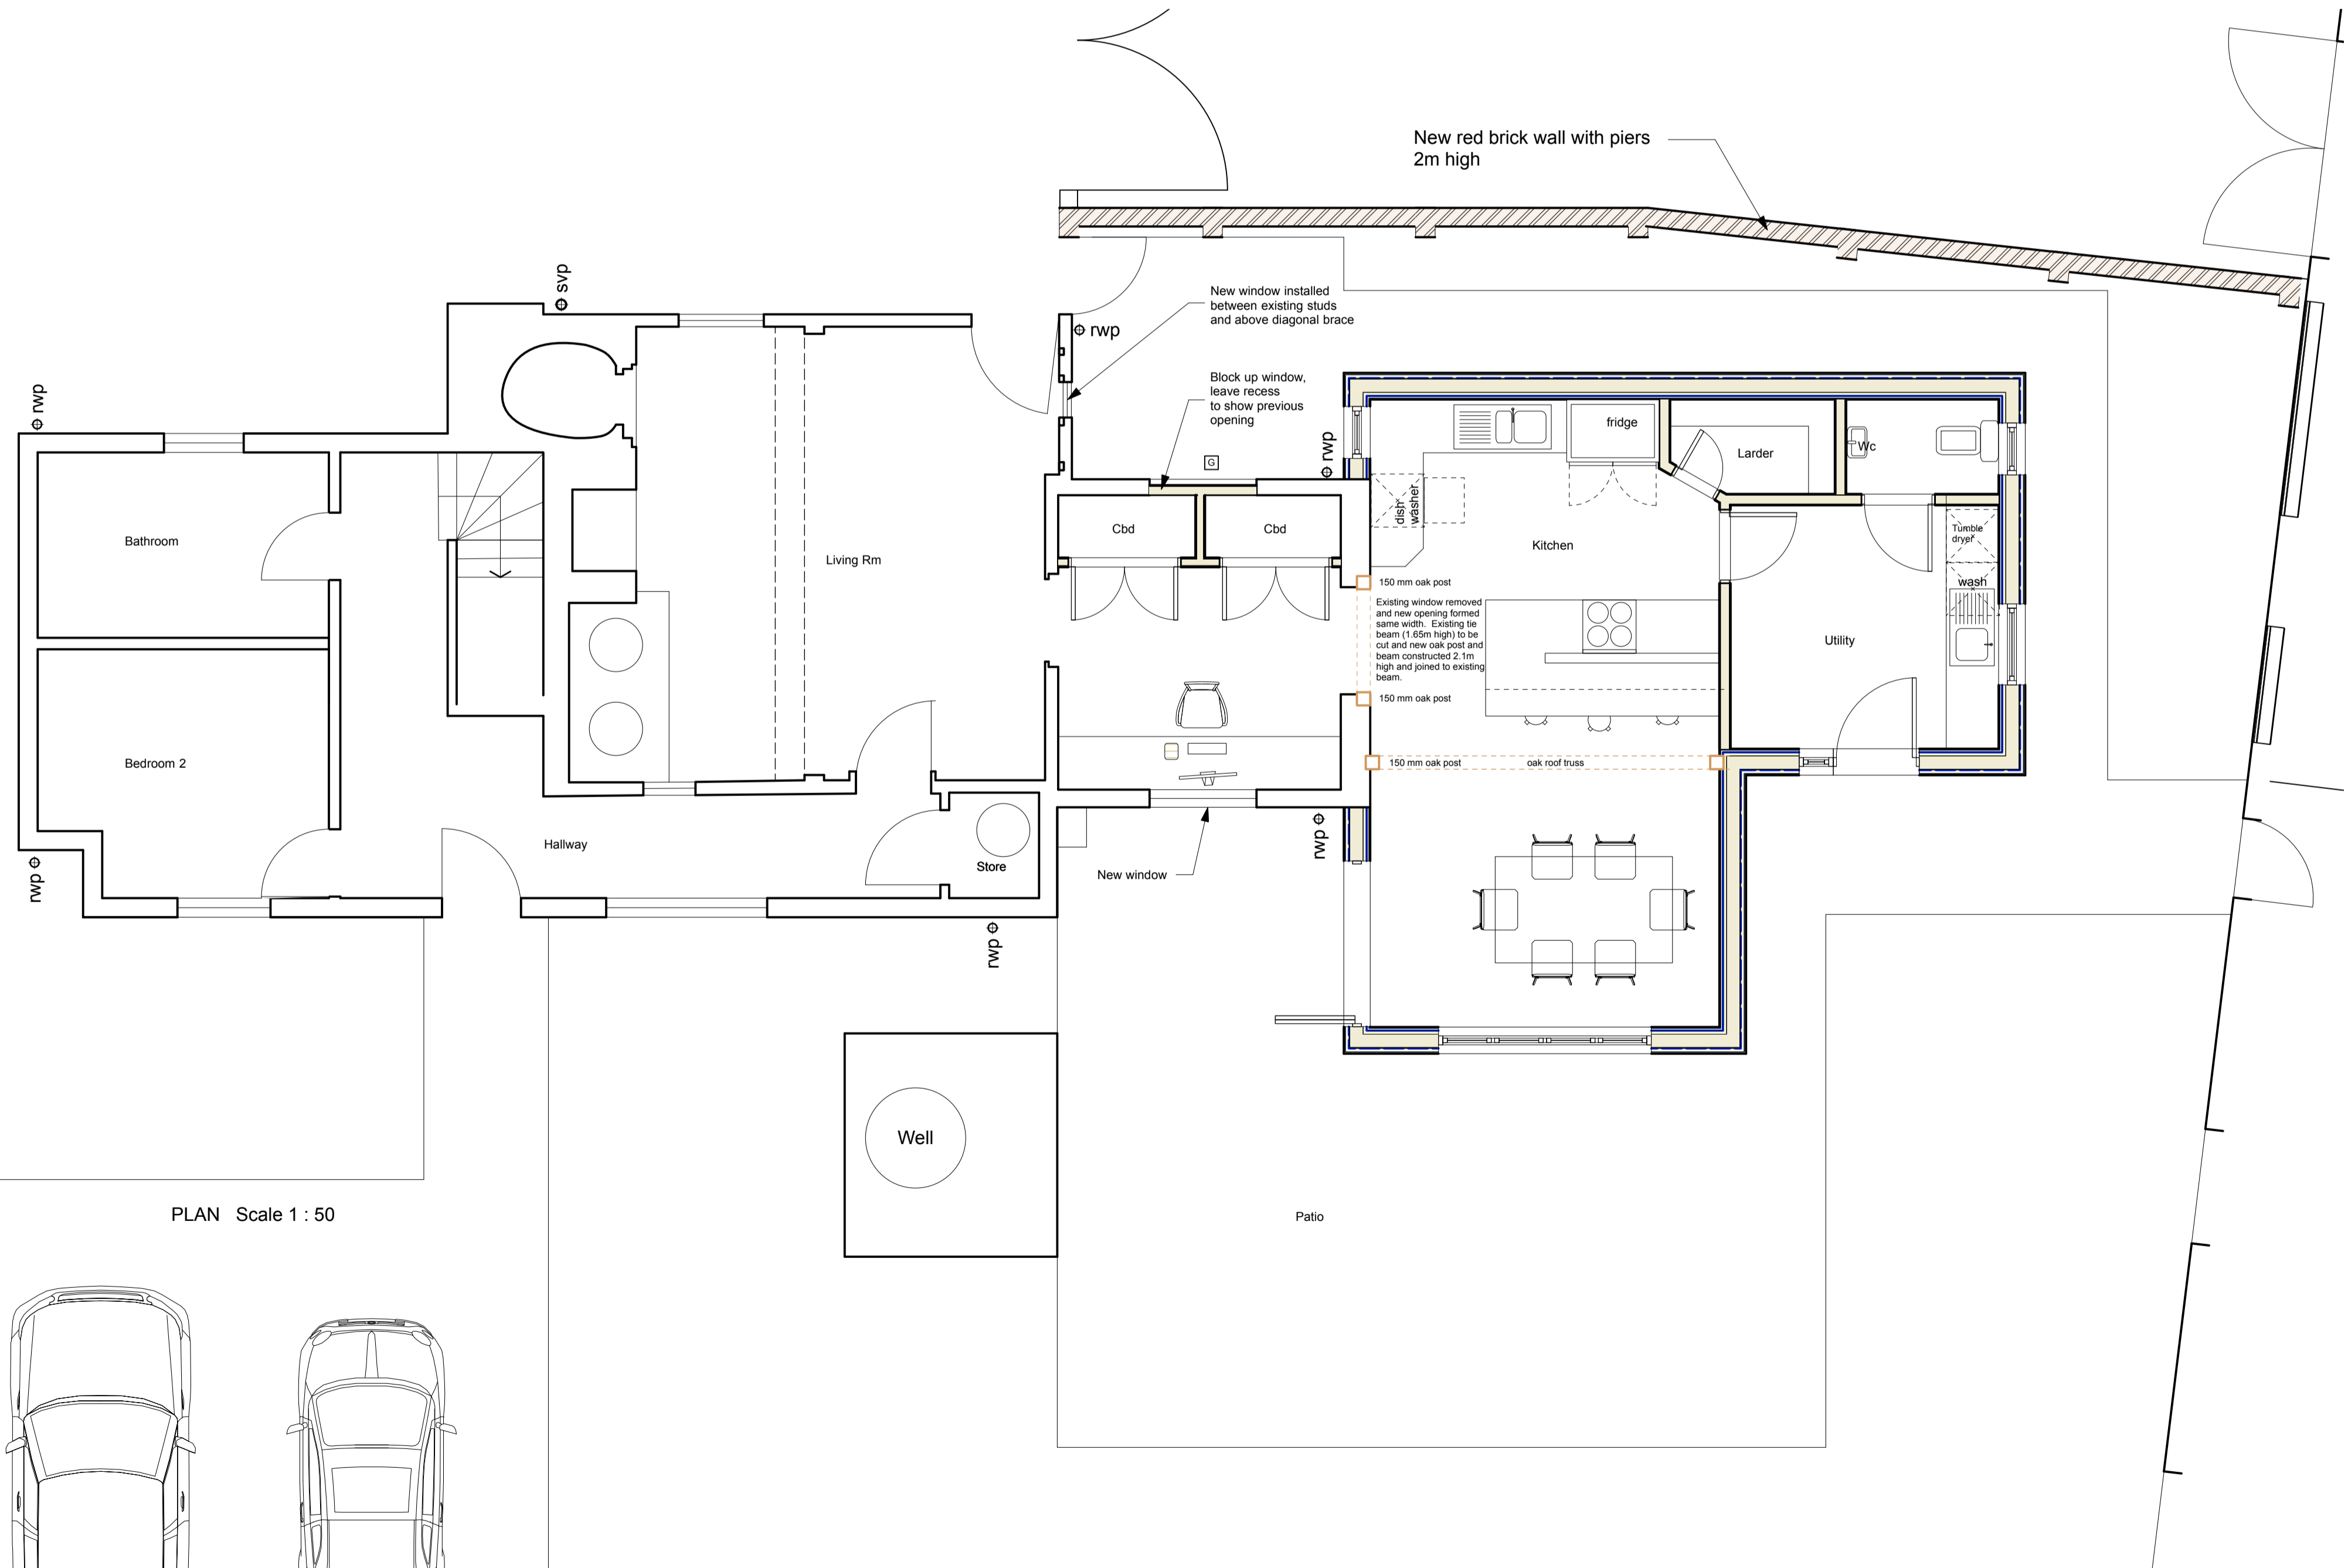


PLAN Scale 1 : 50

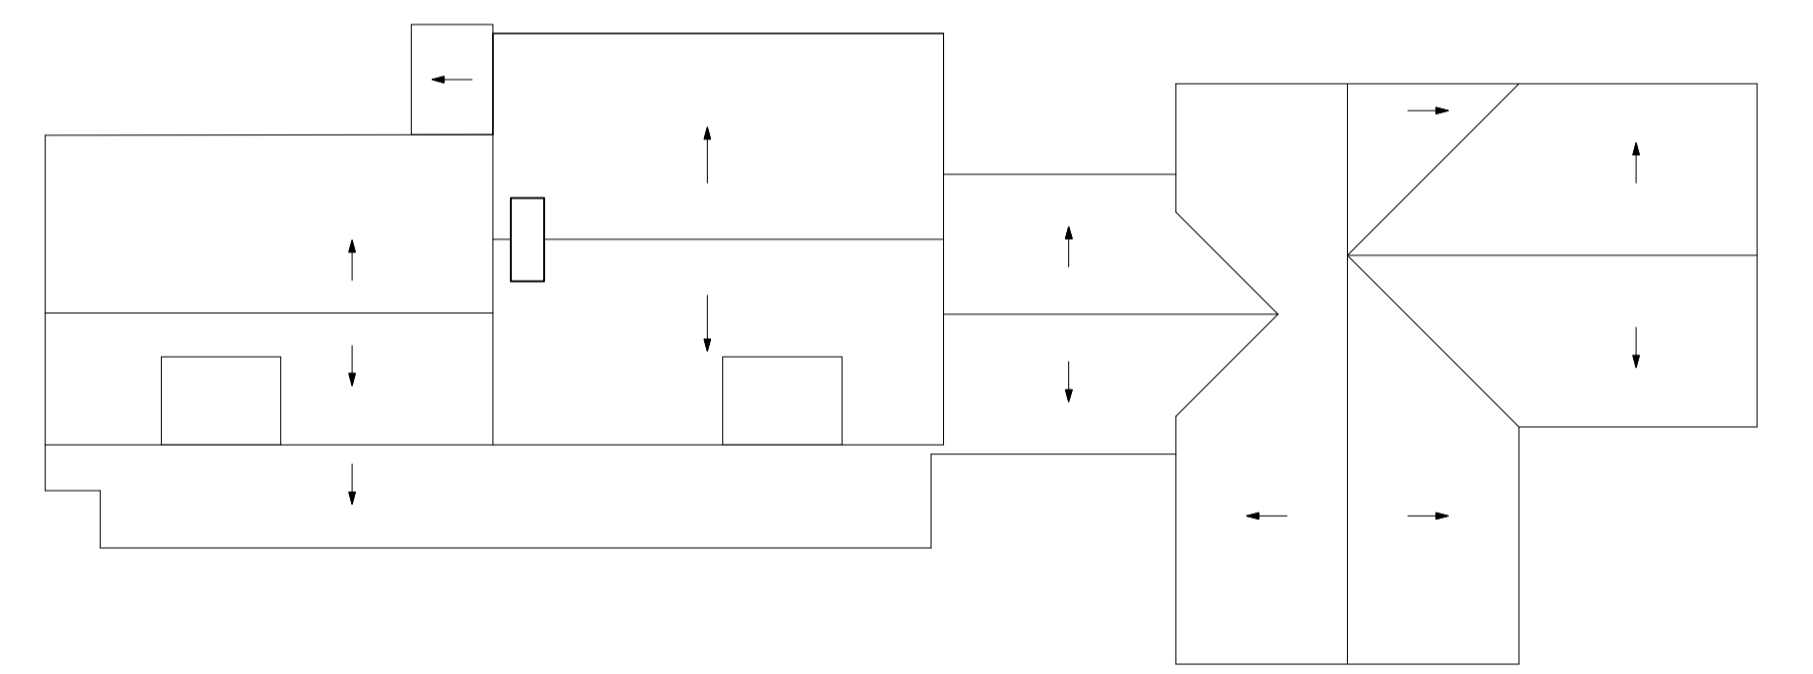

ROOF PLAN Scale 1 : 100

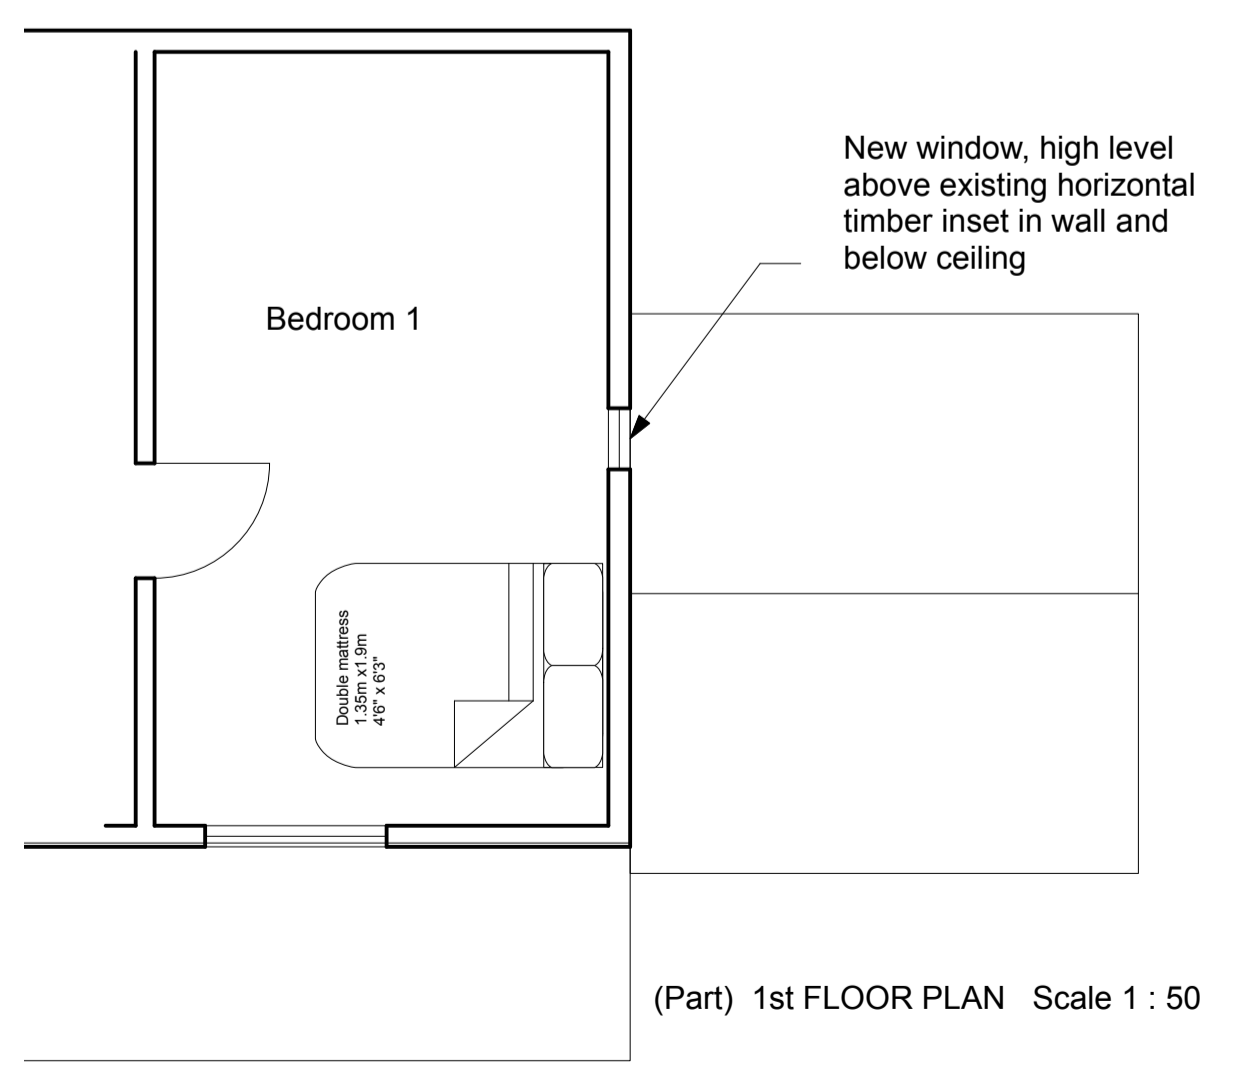

(Part) 1st FLOOR PLAN Scale 1 : 50

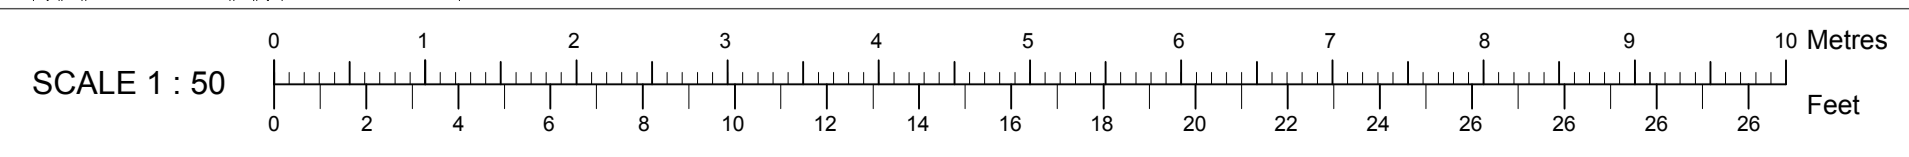

SCALE 1 : 50

Revisions	
Ben Powell Architects Bay Cottage, The Street, Holbrook, Ipswich, Suffolk. IP9 2FZ tel 07595 55017 e: ben.powell@macase.net	
Client Mrs H Magnall	
Project Coddenham Hall Farm High Street, Coddenham, IP6 9QY	
Drawing Title PROPOSED PLANS AND ELEVATIONS	
Date 2/55/23	Scale 1: 50/100/500
Drawing number 34003/2	Revision number

© Ben Powell Copyright
Information contained on this drawing is confidential and may not be used for any purpose other than for which the drawing is supplied without prior written authority. All rights reserved