



PROPOSED SITE PLAN 1:500

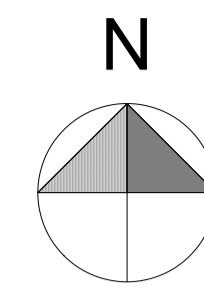

EXISTING SITE PLAN 1:500

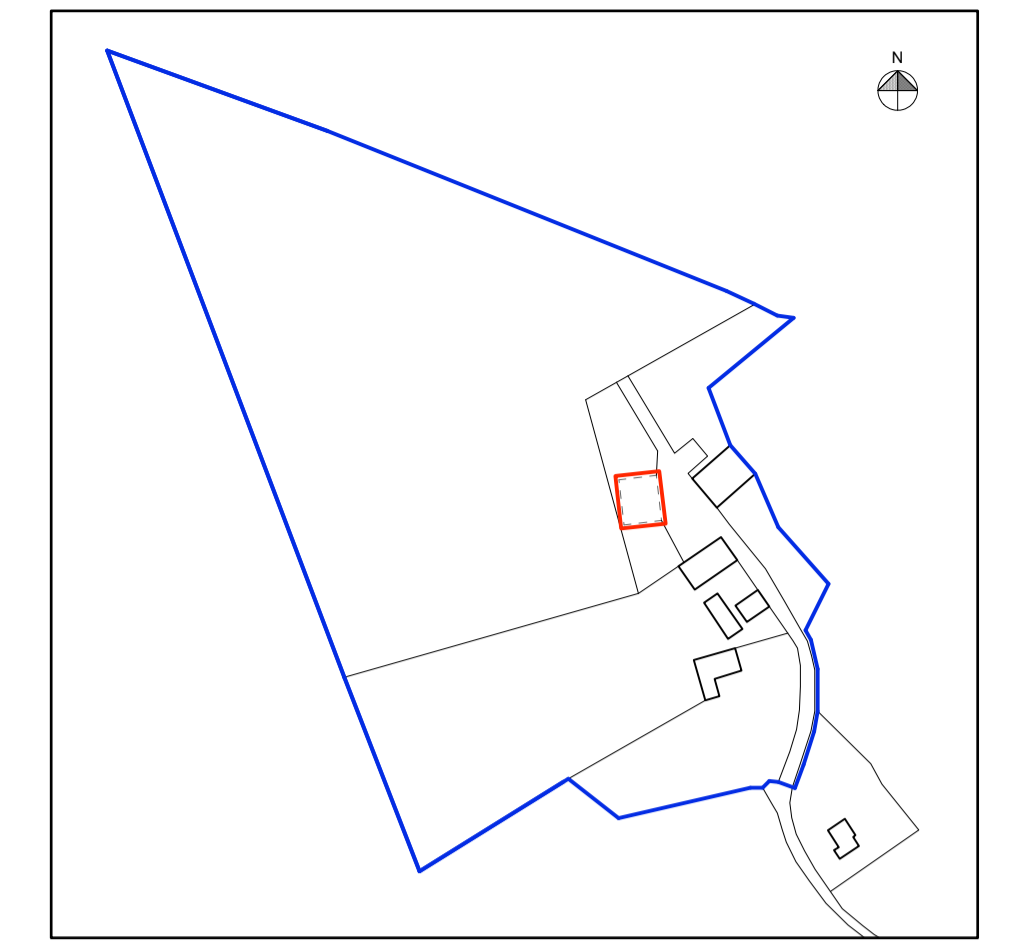

SITE LOCATION PLAN 1:2500

REV	DESCRIPTION	DATE
TITLE: PROPOSED BARN 'E' SITE PLAN		
PROJECT: GROVE FARMHOUSE GROVE LANE, LT WENHAM, CAPEL ST MARY, SUFFOLK CO7 6QB		
CLIENT: WILKINSON PLANNING		
SCALE: 1:50@A1	DATE: JULY 2023	
STATUS: PLANNING	DRAWN: JS	
JOB NO: 1616-05	DRAWING NO: 05	

Box  
Valley



Architectural Design  
www.boxvalleydesign.com  
13 Gallows Hill, Hadleigh, Suffolk, IP7 6DD  
office@boxvalleydesign.com  
07950 582730

Do not scale from drawings. Work to figured dimensions only.

# Grove Farmhouse, Little Wenham - Barn 'E' - Site Plan