

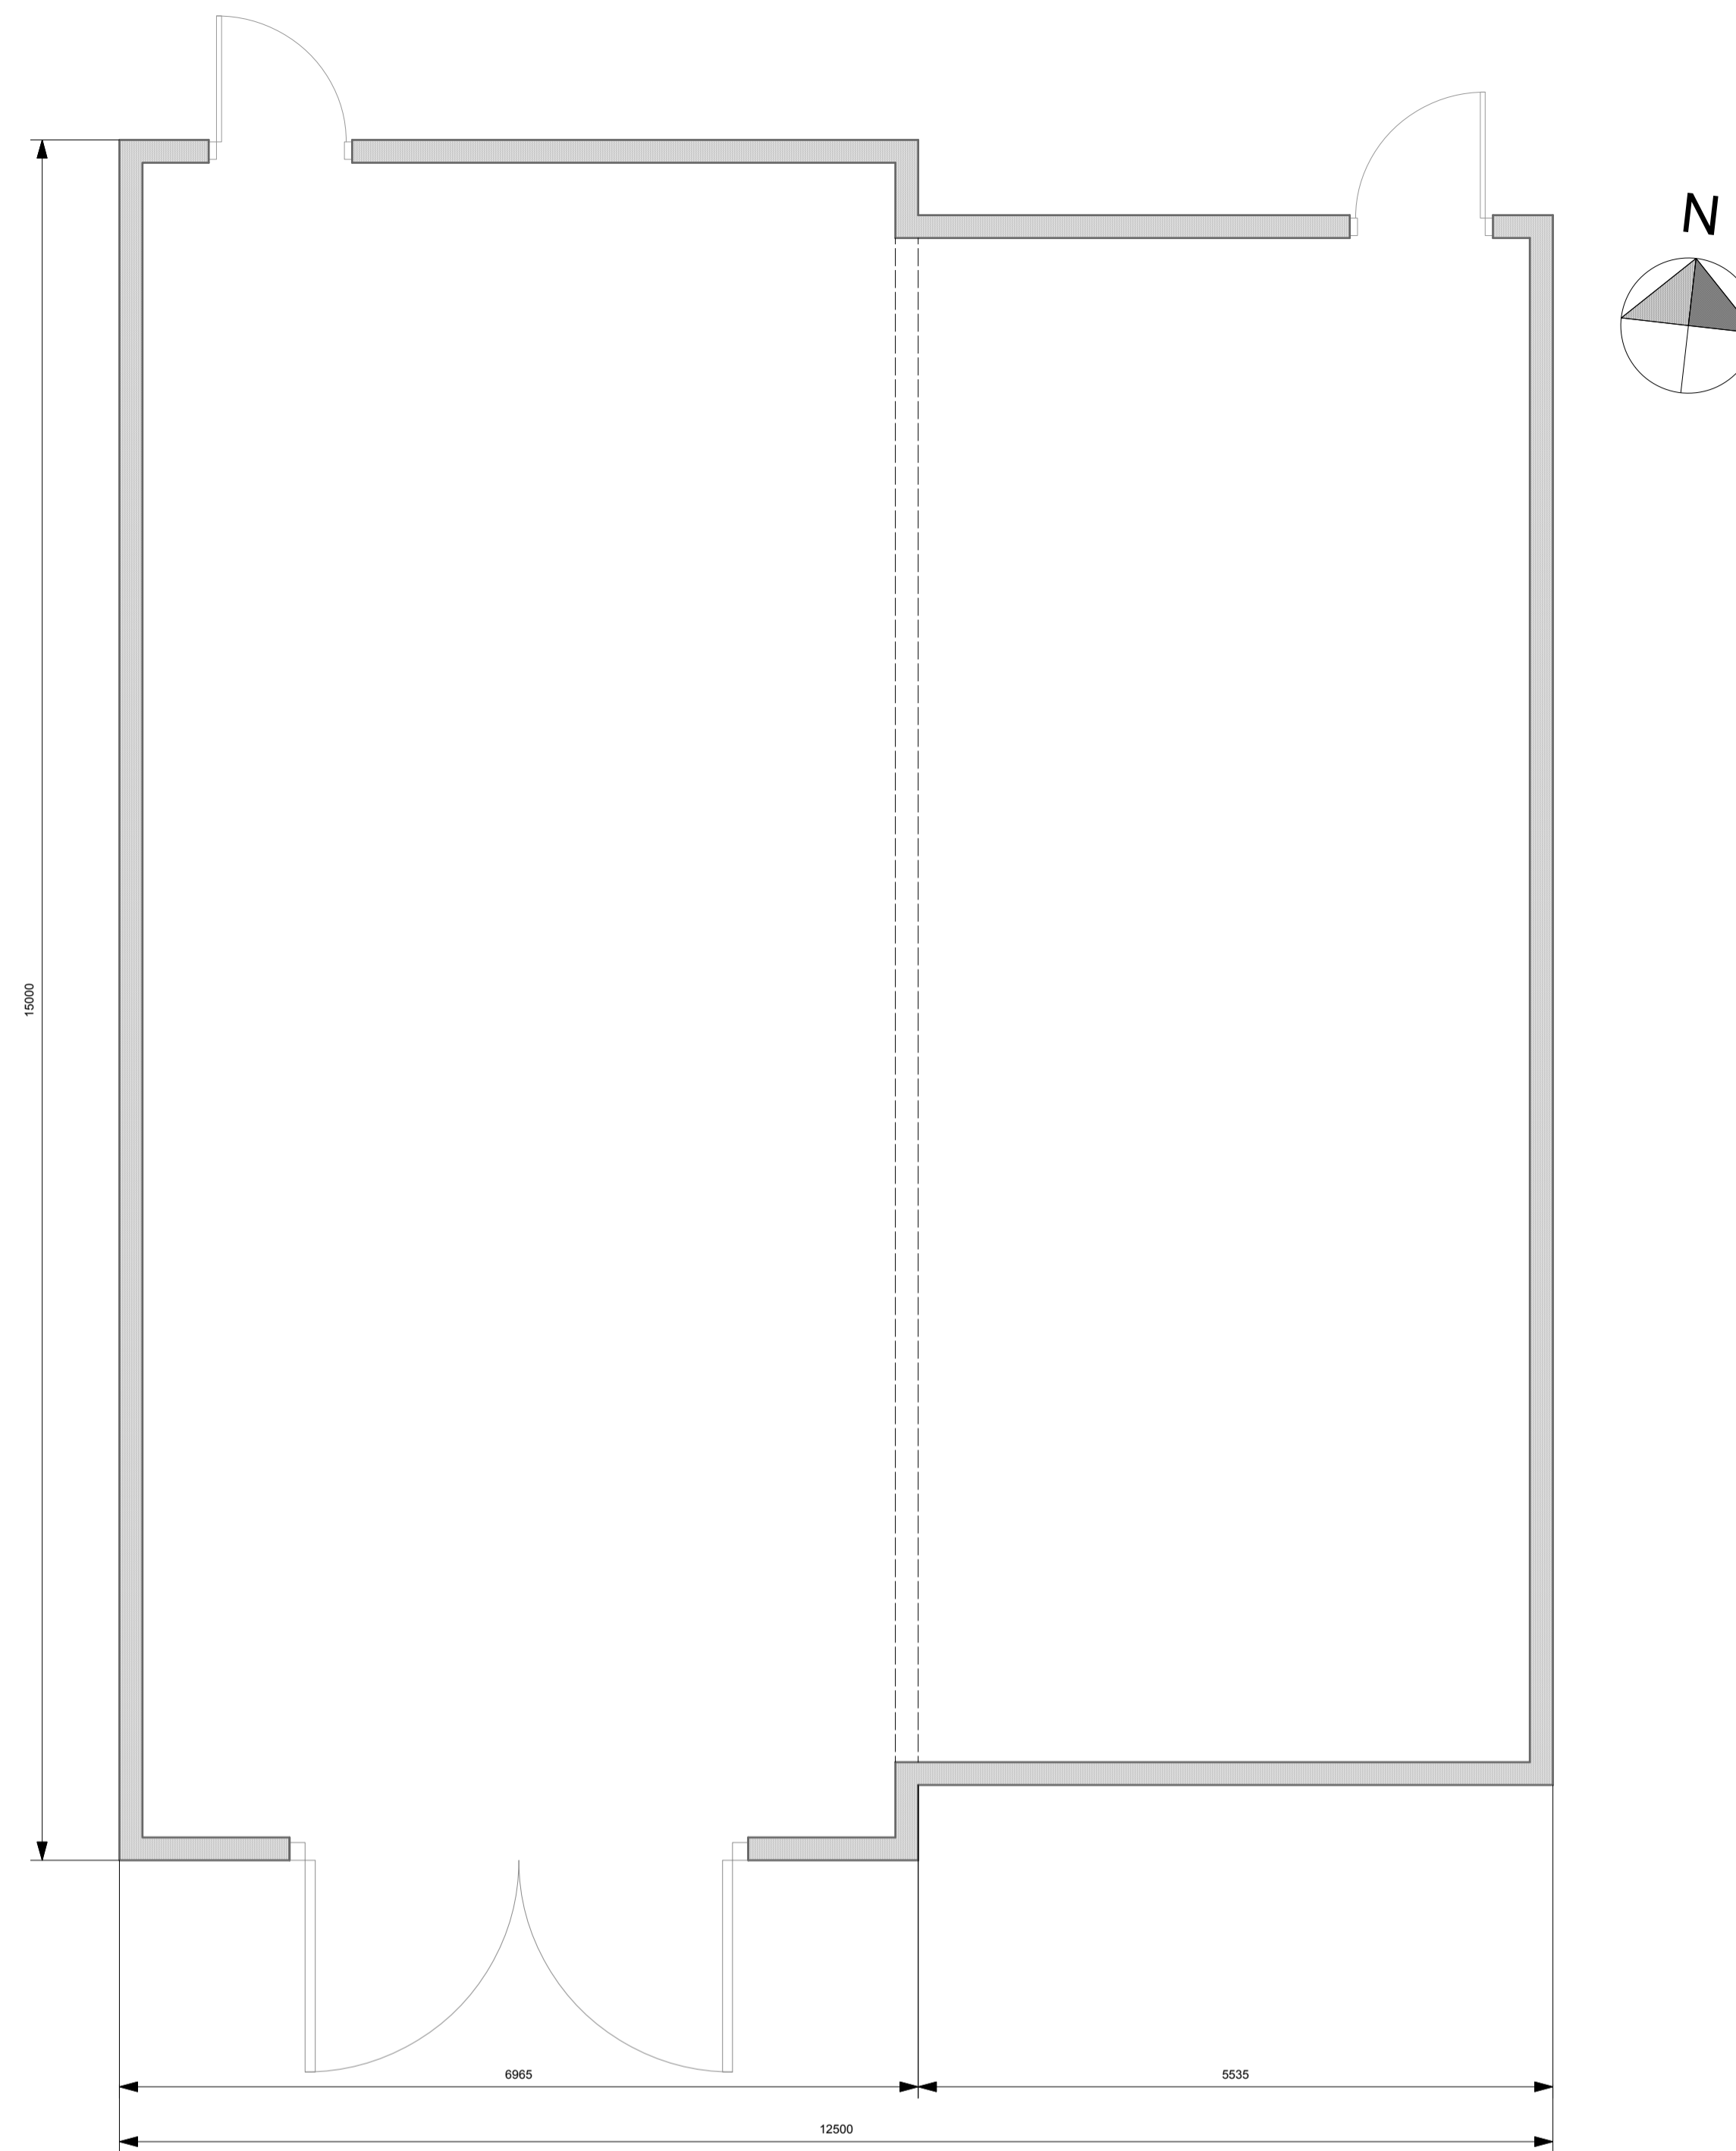



PROPOSED FRONT (South)
ELEVATION 1:50

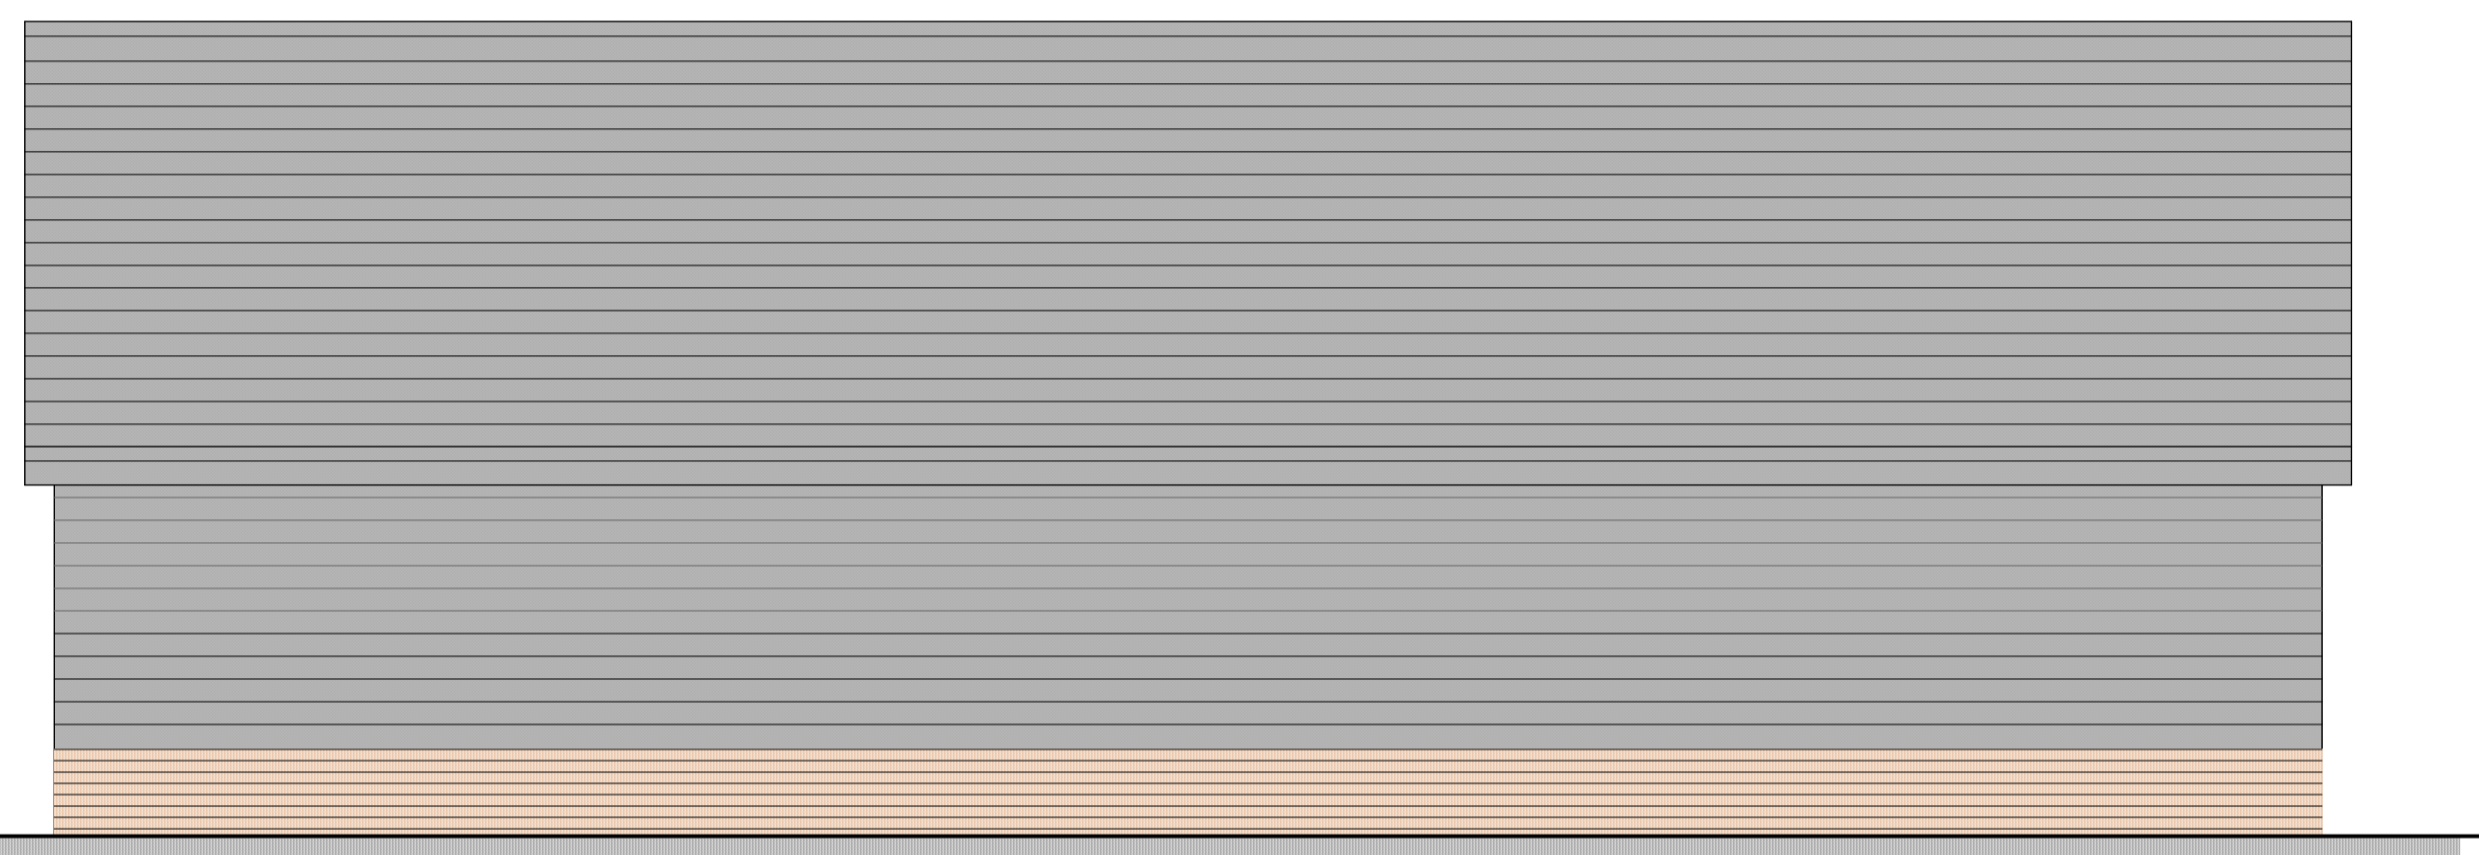


PROPOSED GROUND FLOOR PLAN 1:50

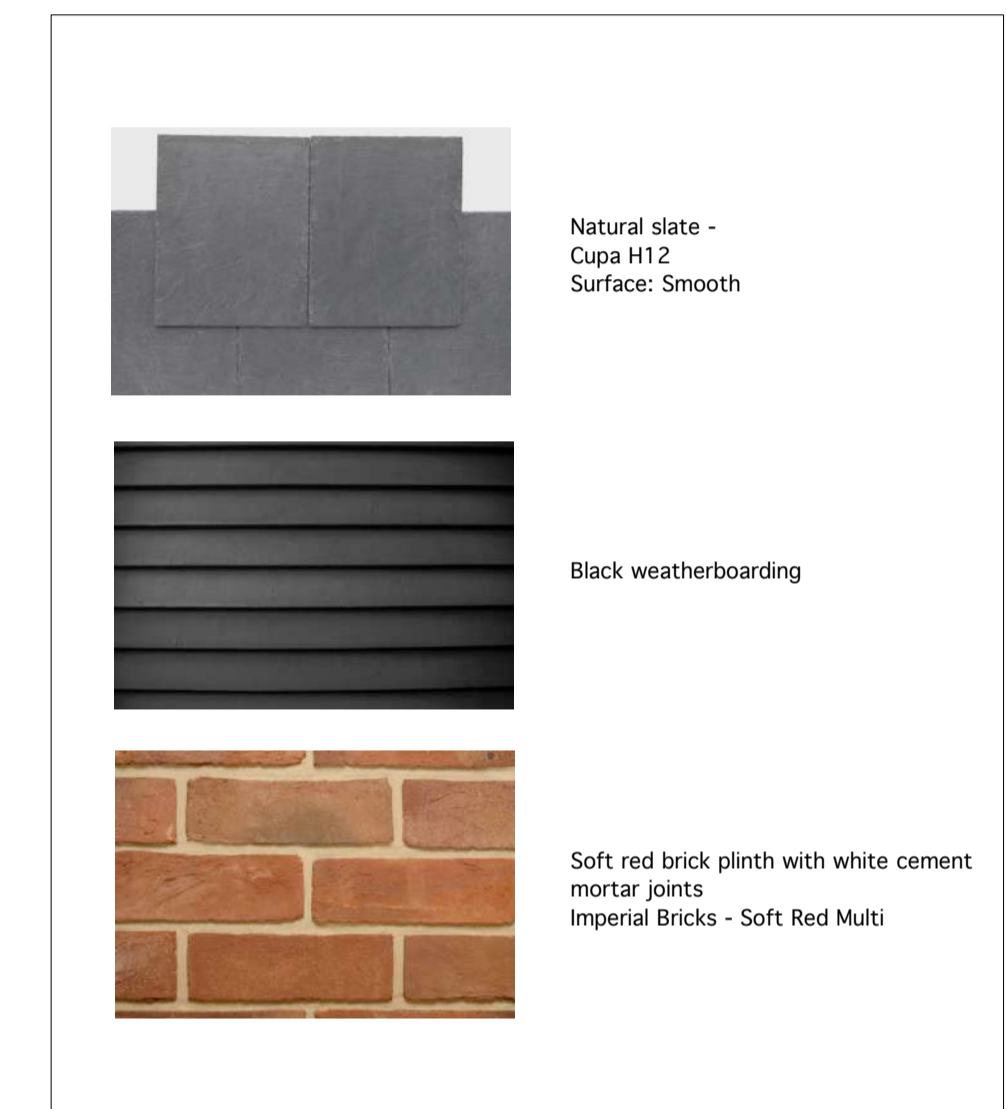

PROPOSED SIDE (West)
ELEVATION 1:50

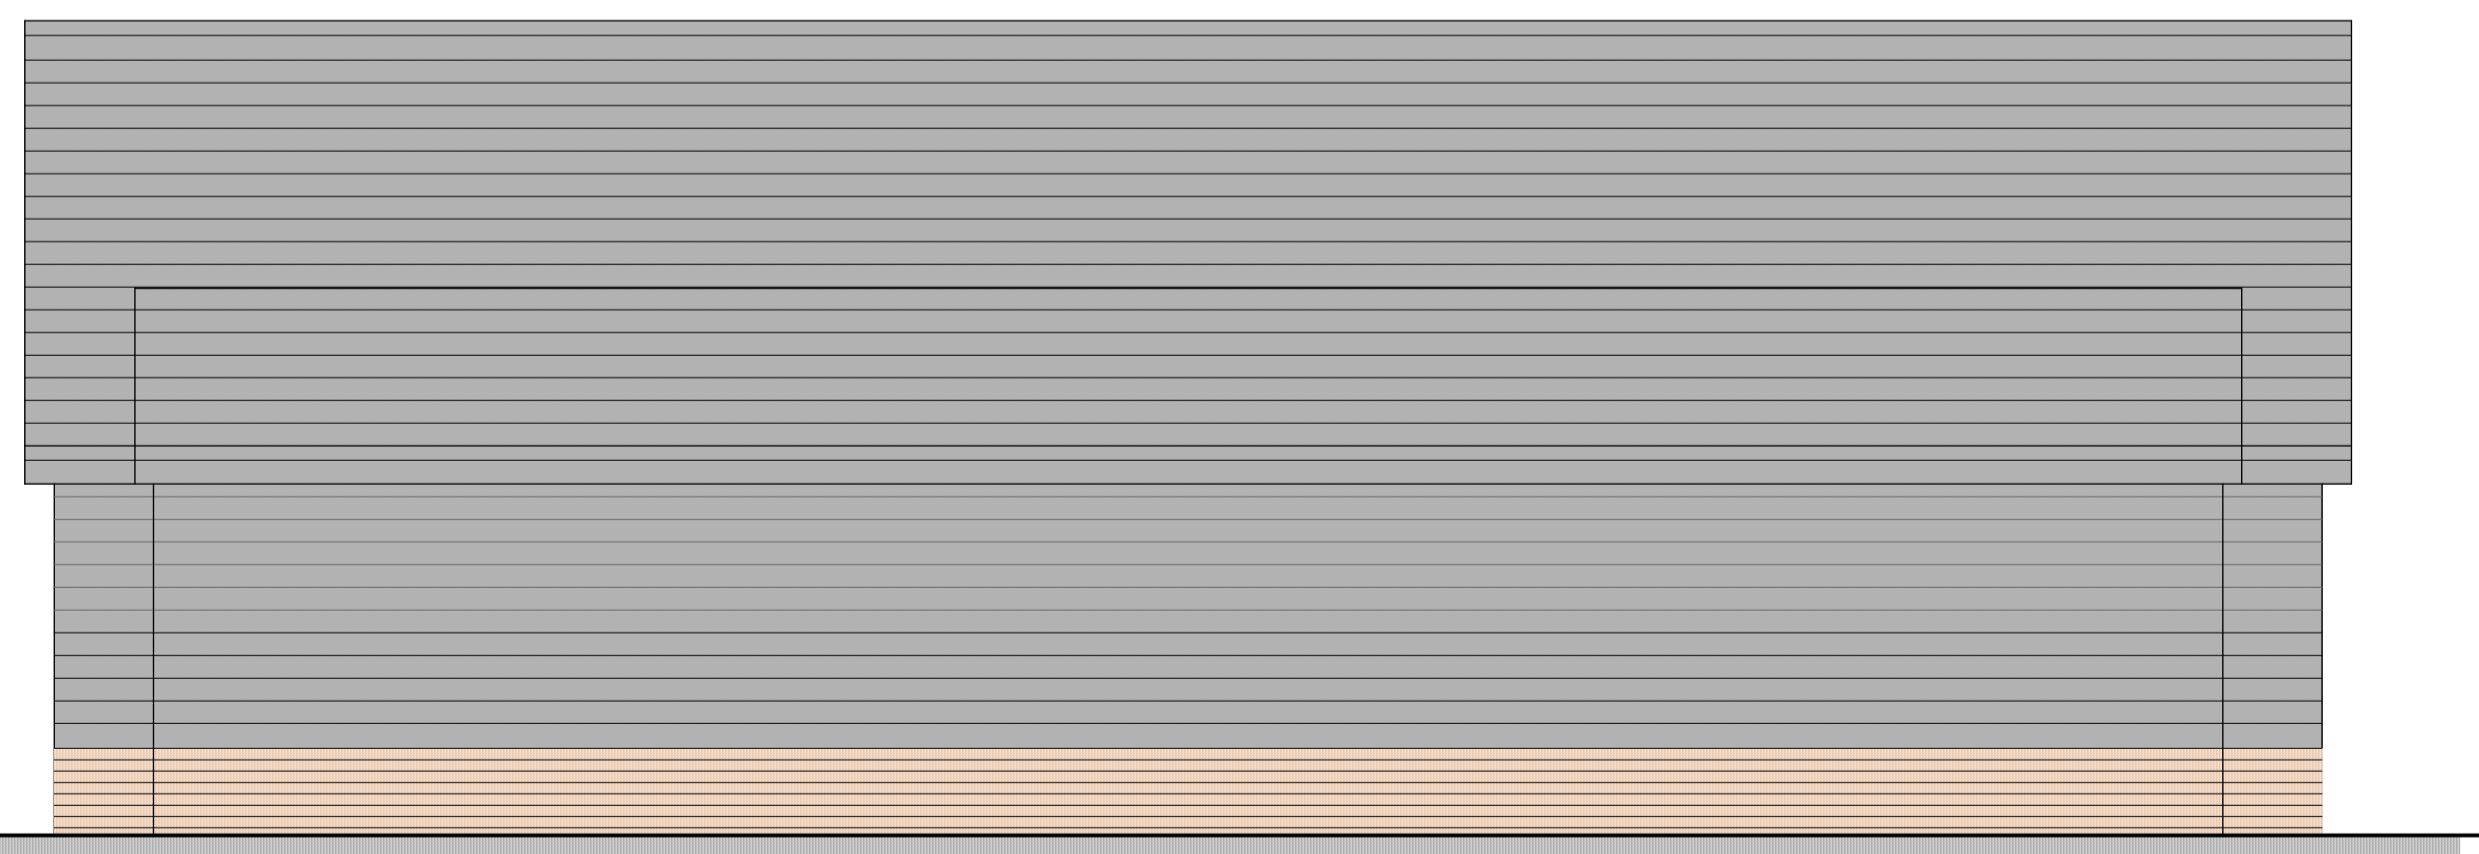

PROPOSED SIDE (East)
ELEVATION 1:50

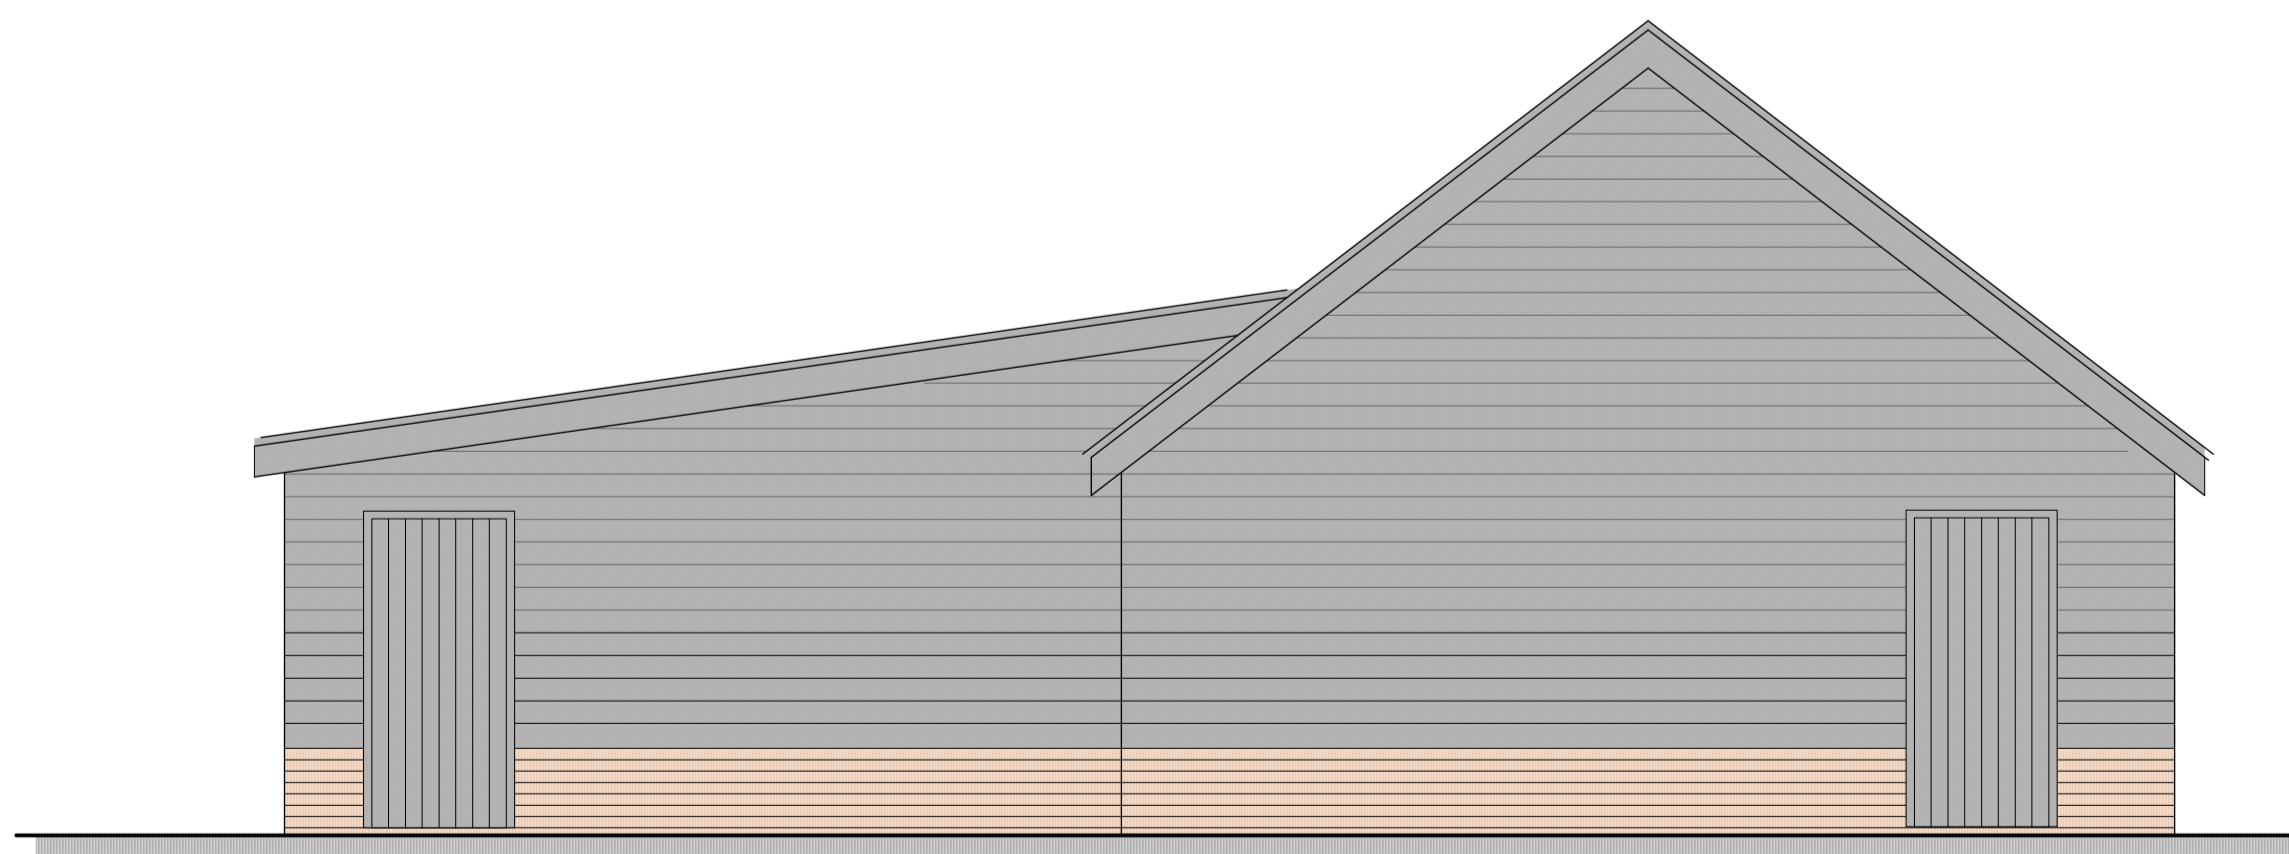

PROPOSED REAR (North)
ELEVATION 1:50

REV	DESCRIPTION	DATE
TITLE: PROPOSED BARN 'E' FLOOR PLANS & ELEVATIONS		
PROJECT: GROVE FARMHOUSE GROVE LANE, LITTLE WENHAM, CAPEL ST MARY, SUFFOLK CO7 6QB		
CLIENT: WILKINSON PLANNING		
SCALE: 1:50@A1	DATE: JULY 2023	
STATUS: PLANNING	DRAWN: JS	
JOB NO: 1616-05	DRAWING NO: 06	

Grove Farmhouse, Little Wenham - Barn 'E' - Proposed Plans & Elevations



Do not scale from drawings. Work to figured dimensions only.