
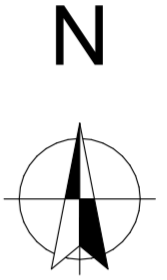
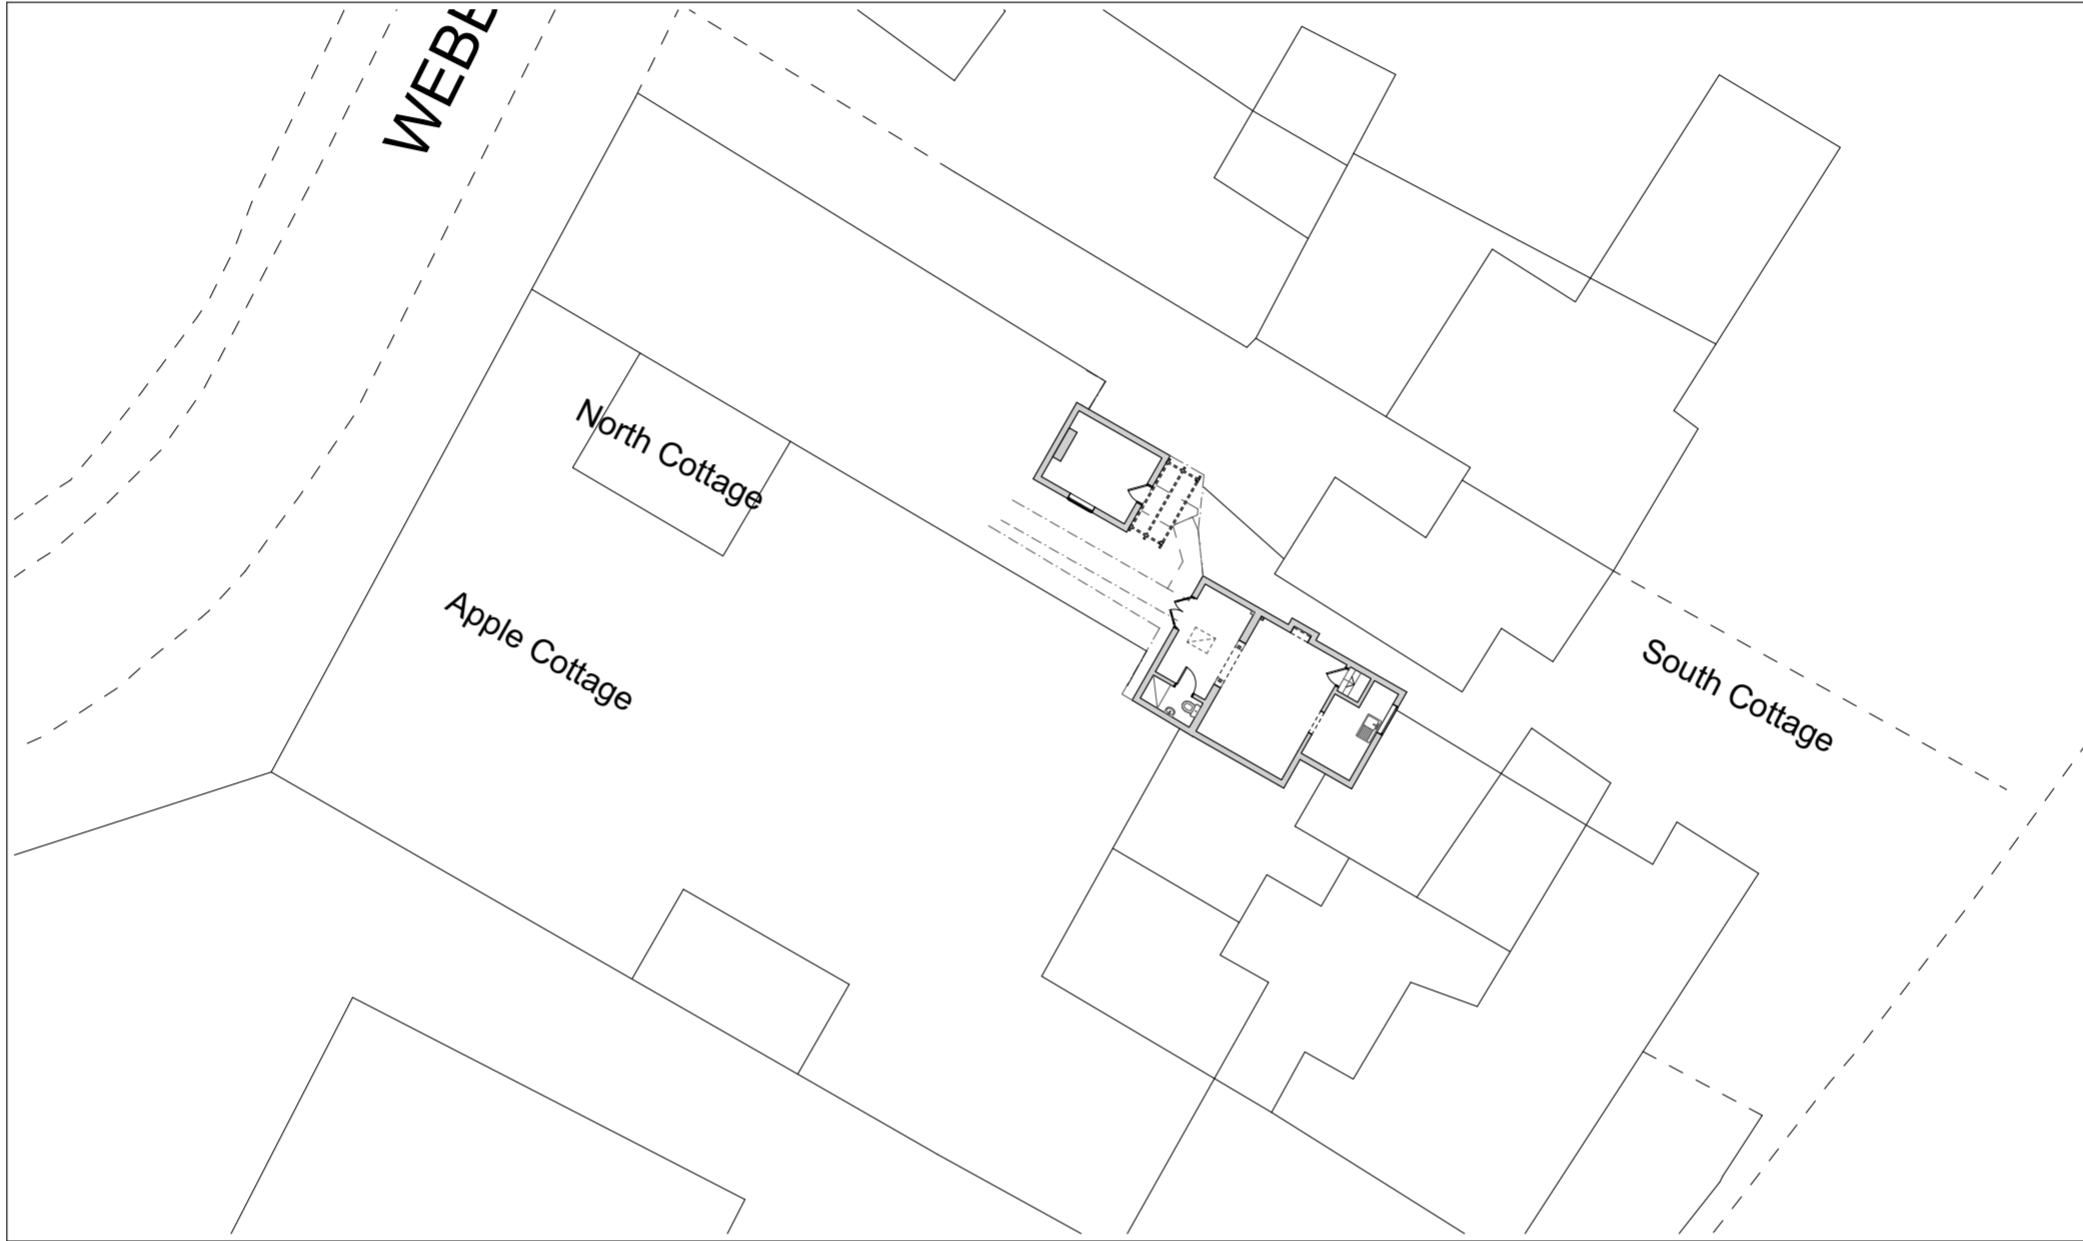





Location Plan

Scale: 1:1250

 

Existing Site & Block Plan

Scale: 1:250

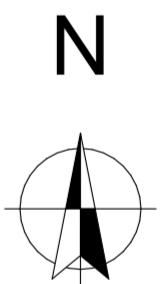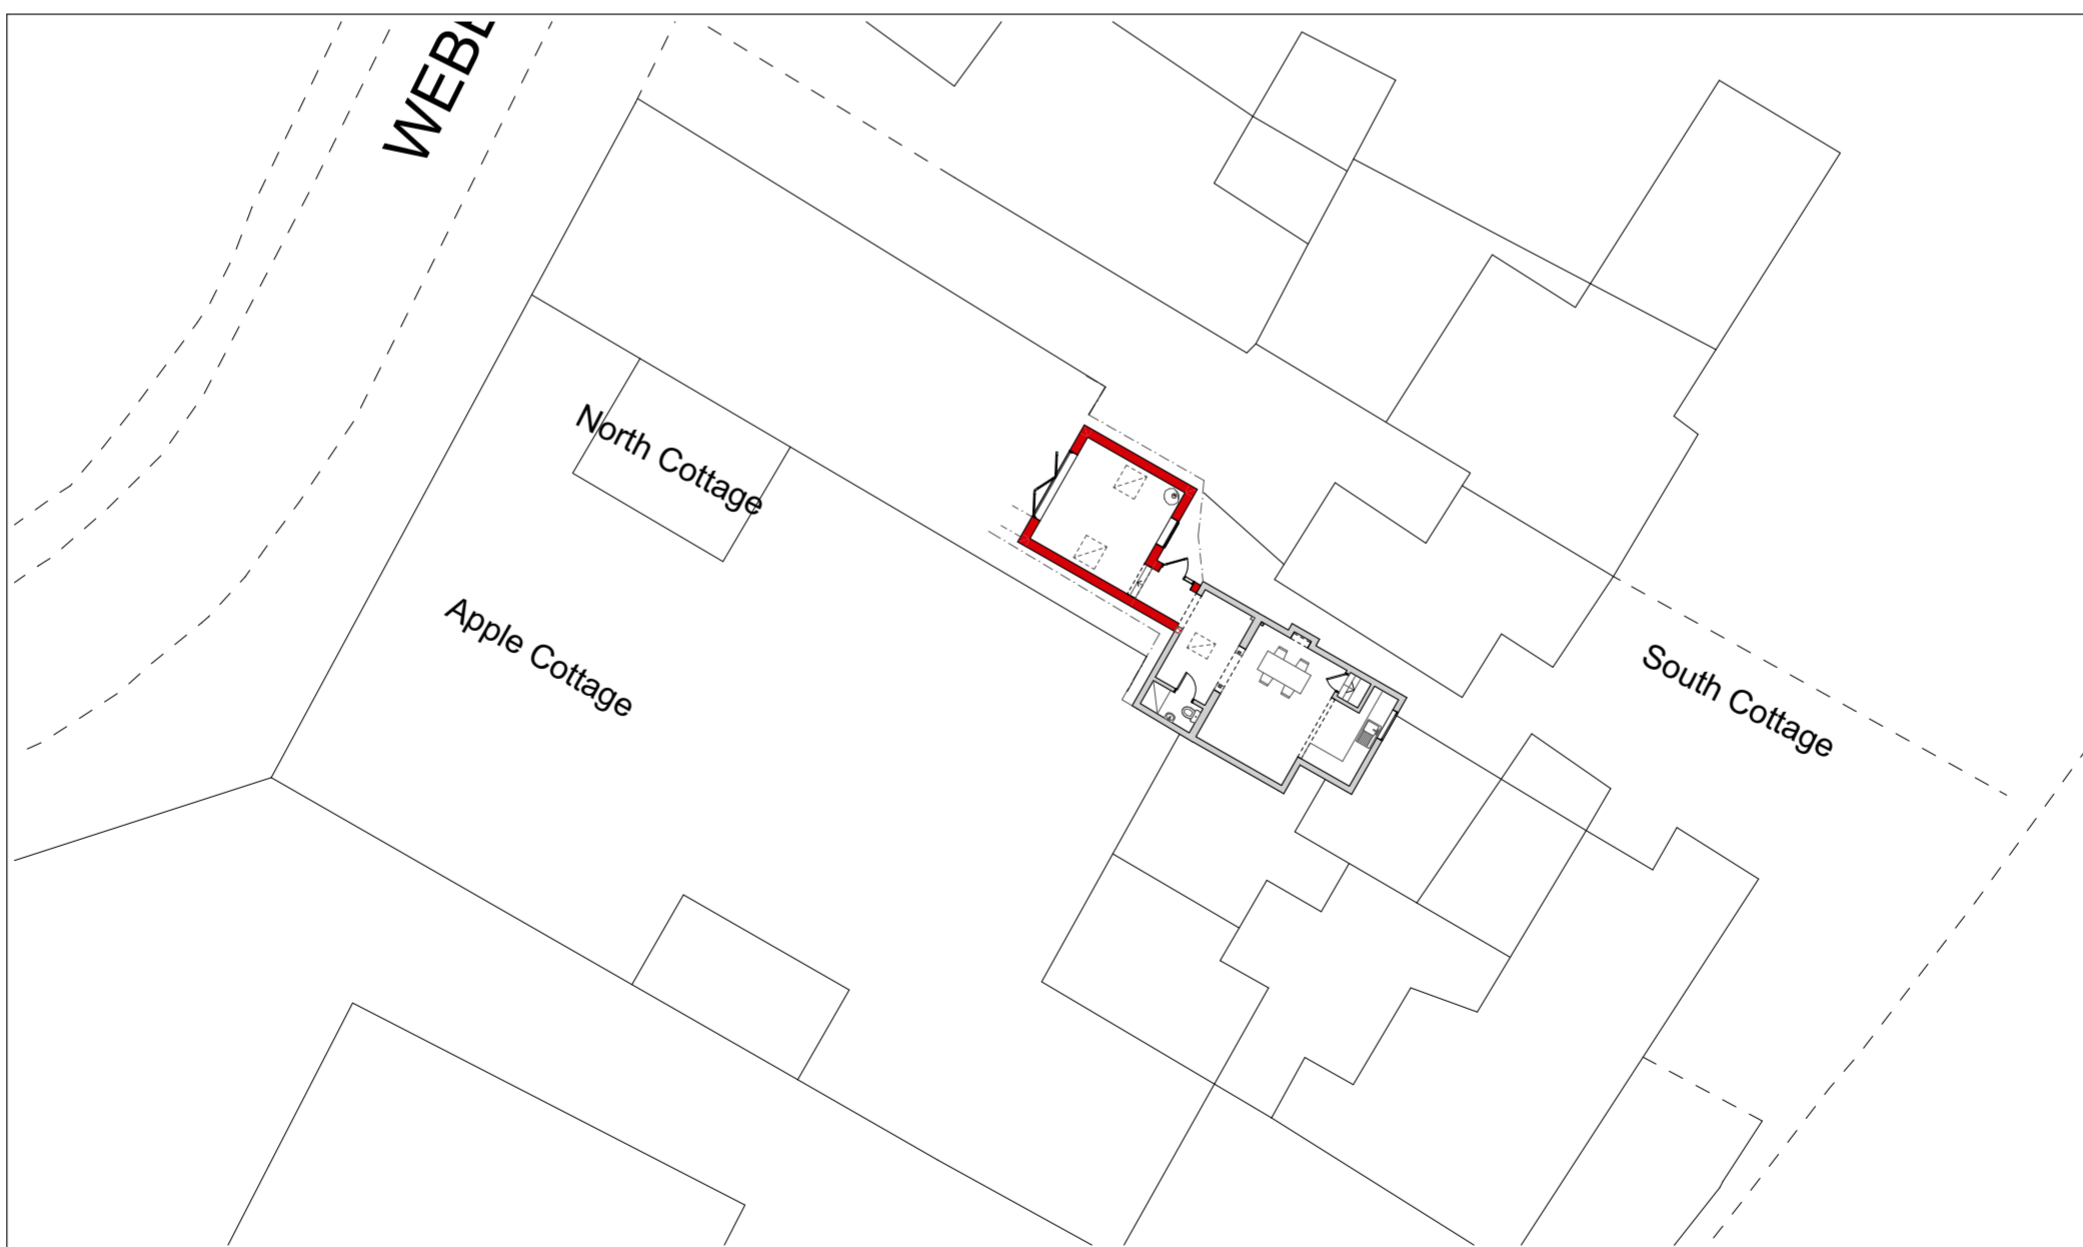 

Proposed Site & Block Plan

Scale: 1:250

Figured dimensions to be followed, do not scale off this drawing.
 All dimensions and levels to be checked on site by Contractor and site dimensions to be his responsibility.
 Drawing errors and omissions to be reported to the Designer.
 This drawing is to be read in conjunction with all relevant consultants and/ or specialist contractors' drawings and documents. Any variations or discrepancies are to be reported to the Designer before works commence
 This drawing is to be used for the purpose of Planning and Building Control Approval only

Amendments

PLANNING

Site Location:

North Cottage,
 Combs, Stowmarket,
 Suffolk

Job Title:

Single storey rear extension

Client

Ms D Hutchinson

Drawing Name

EXISTING & PROPOSED SITE PLAN, LOCATION PLAN



T : 01473 411755

E : Enquiries@Visiondpc.co.uk

Drawn by

AL

Checked by

Date

07.06.23

Date

Drawing Scale

1:250, 1:1250

At A2 Size

Layout ID

23-020-PL-02A

Status

Revision