





Rear Elevation

Side Elevation

Existing Elevations  
Scale: 1:100

 



Location Plan  
Scale: 1:1250

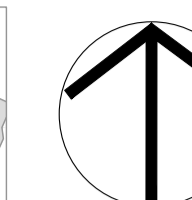



NORTH



Existing Ground Floor Plan  
Scale: 1:50

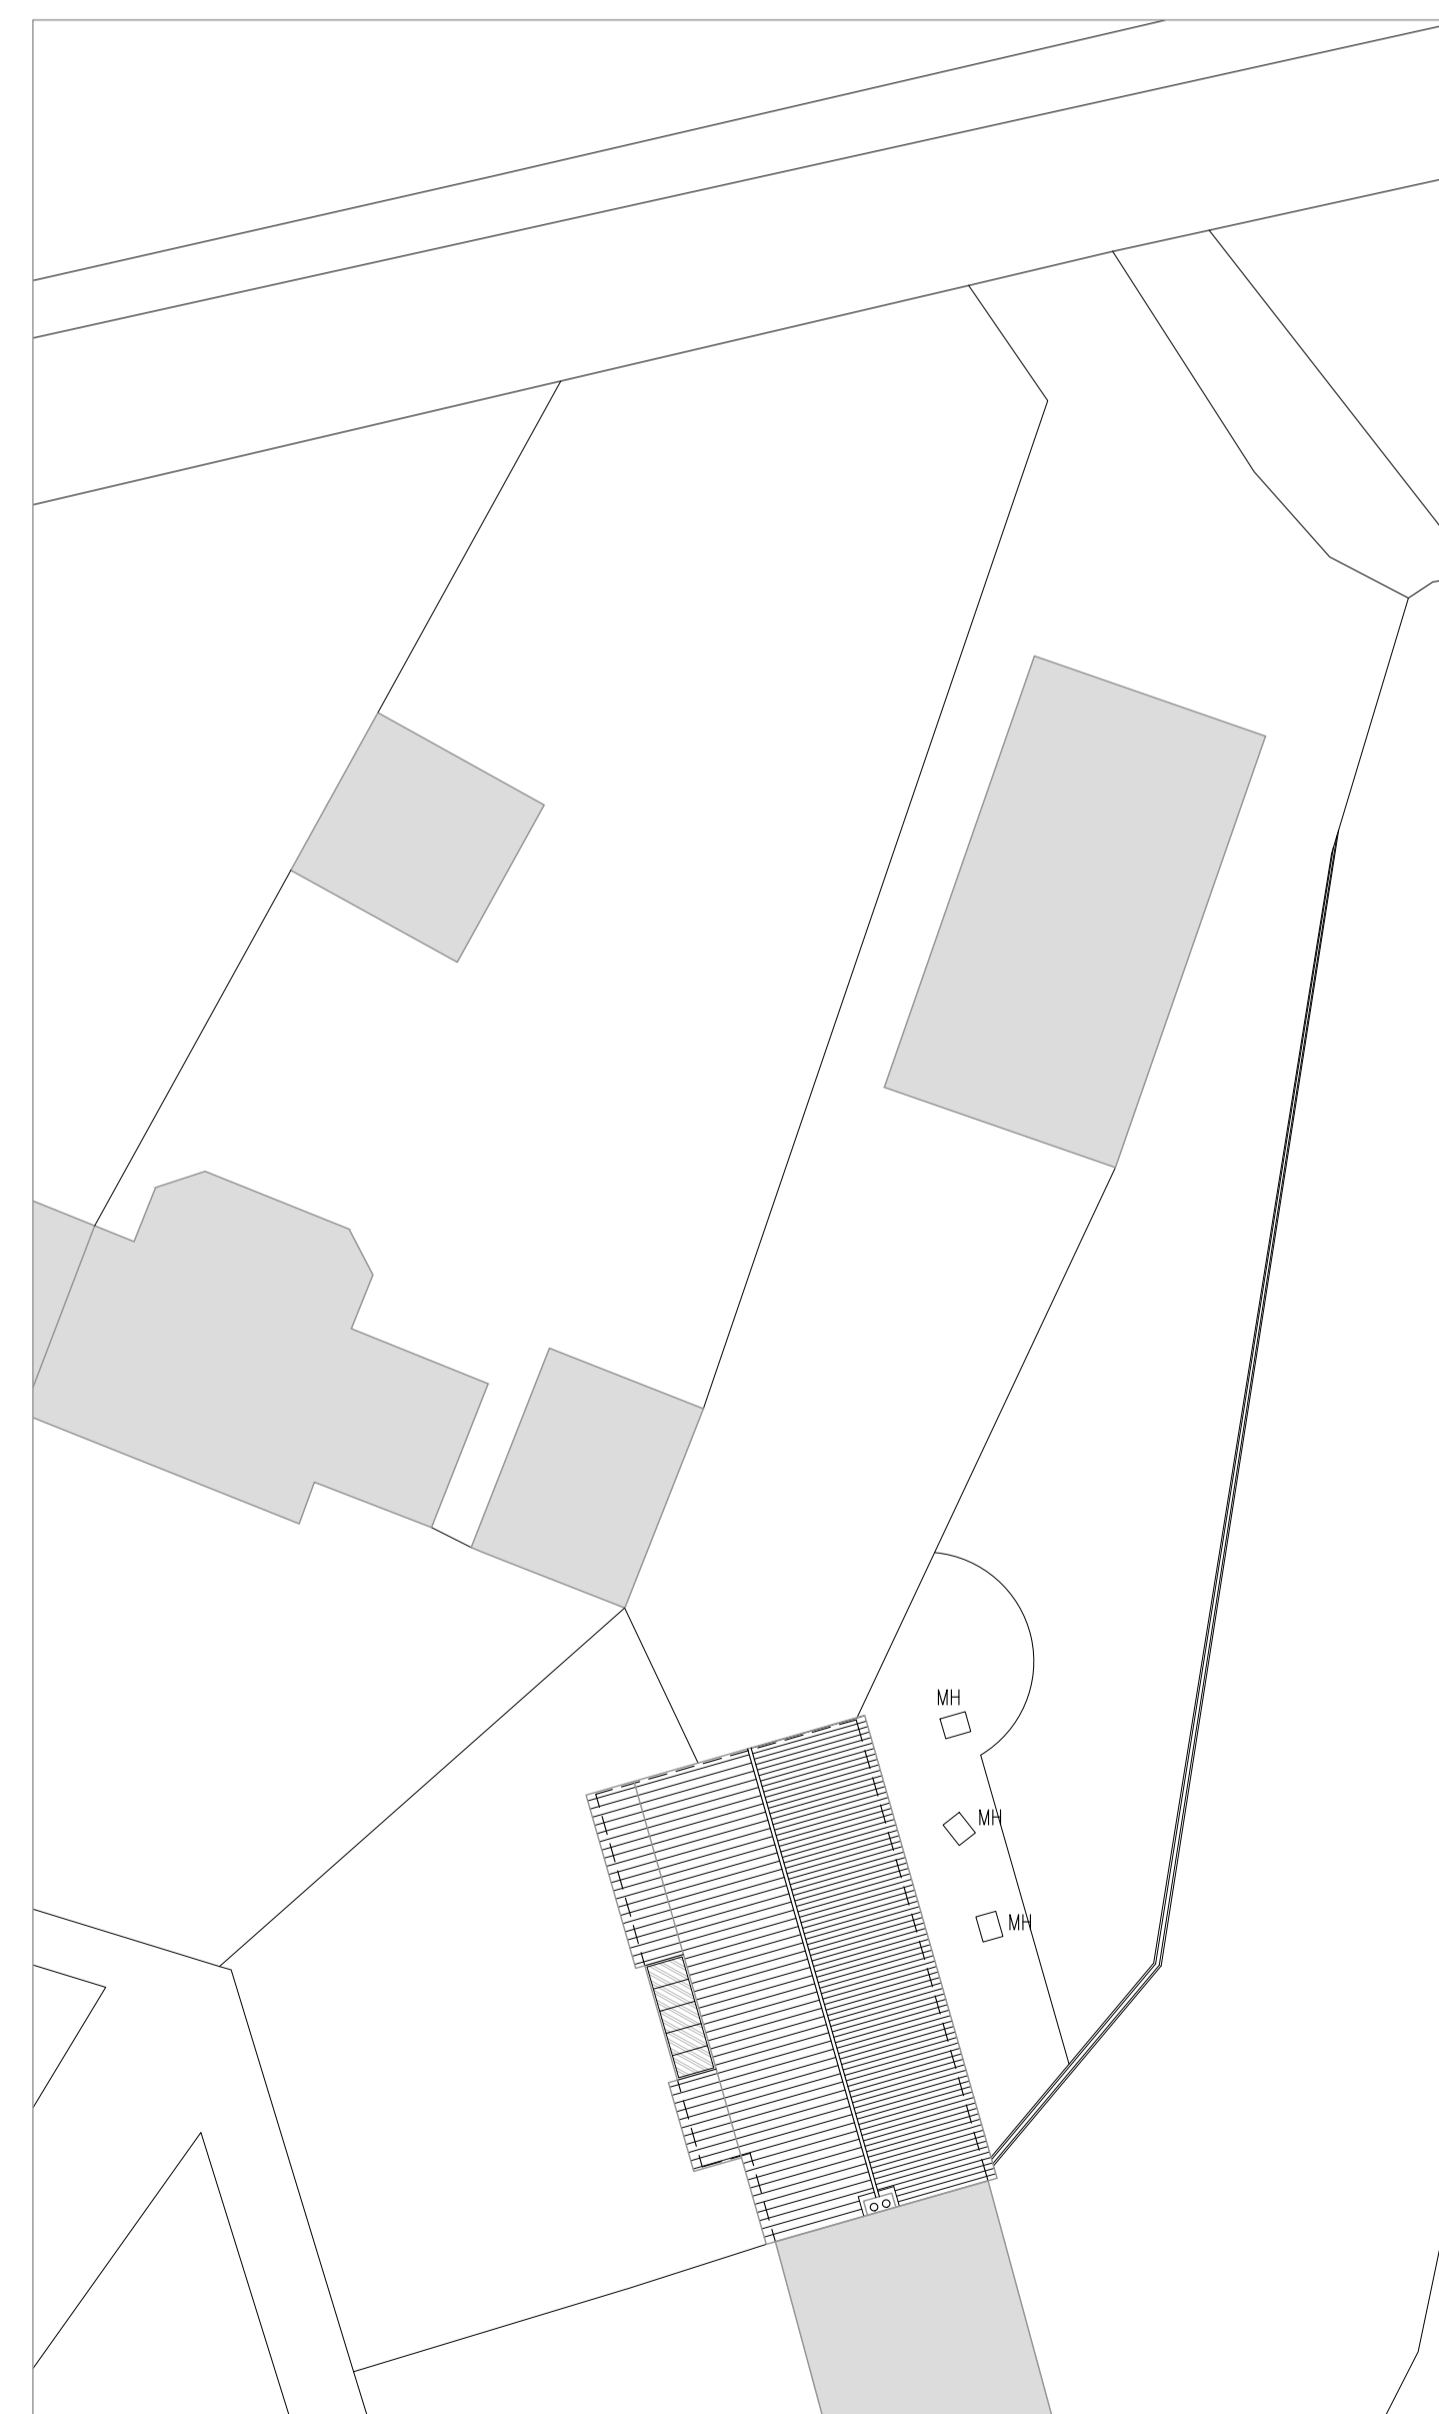 

Existing Site Plan  
Scale: 1:200

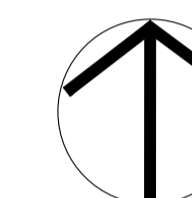 

NORTH

<b>Tim Moll Architecture</b> Chartered Architect			
JOB 1304		TIM MOLL ARCHITECTURE 36 The Royal Hospital School Holbrook Suffolk IP9 2RT M. 07818087280 E. tim@timmoll.com	
CLIENTS	<b>MR &amp; MRS Dunster</b>		
JOB LOCATION	<b>8 PARK VIEW, WETHERDEN, SUFFOLK, IP14 3JT</b>		
JOB DESCRIPTION	<b>EXTENSION &amp; ALTERATIONS</b>		
DRAWING DATE	SCALE	DRAWING NUMBER	DRAWN BY
<b>JULY 2023</b>	<b>As Shown @ A1</b>	<b>.01 A</b>	<b>TM</b>
COPYRIGHT TIM MOLL ARCHITECTURE. ALL DIMENSIONS ARE TO BE MEASURED ON SITE AND NOT SCALED FROM THIS DRAWING.			