



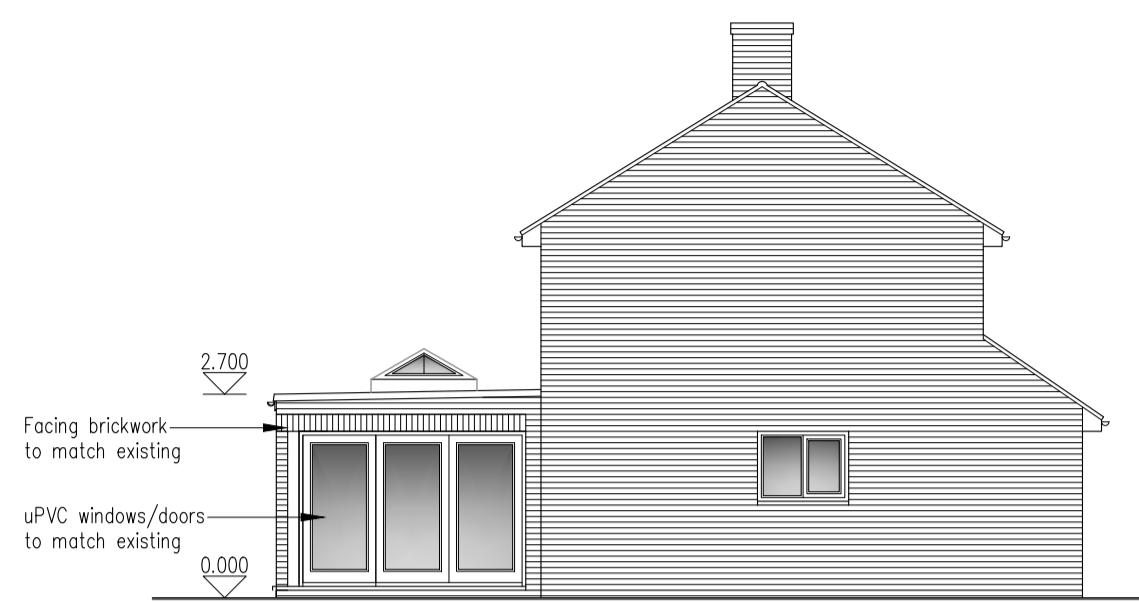


Rear Elevation

Proposed Elevations

Scale: 1:100

 


Side Elevation

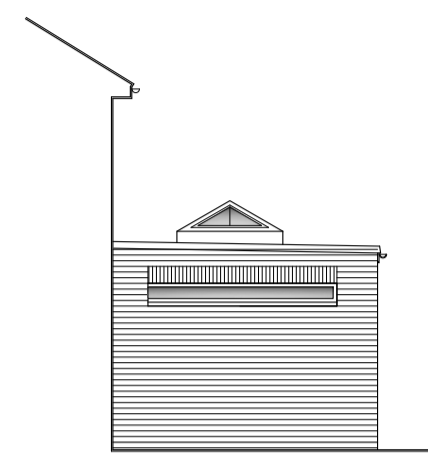

Side Elevation





NORTH

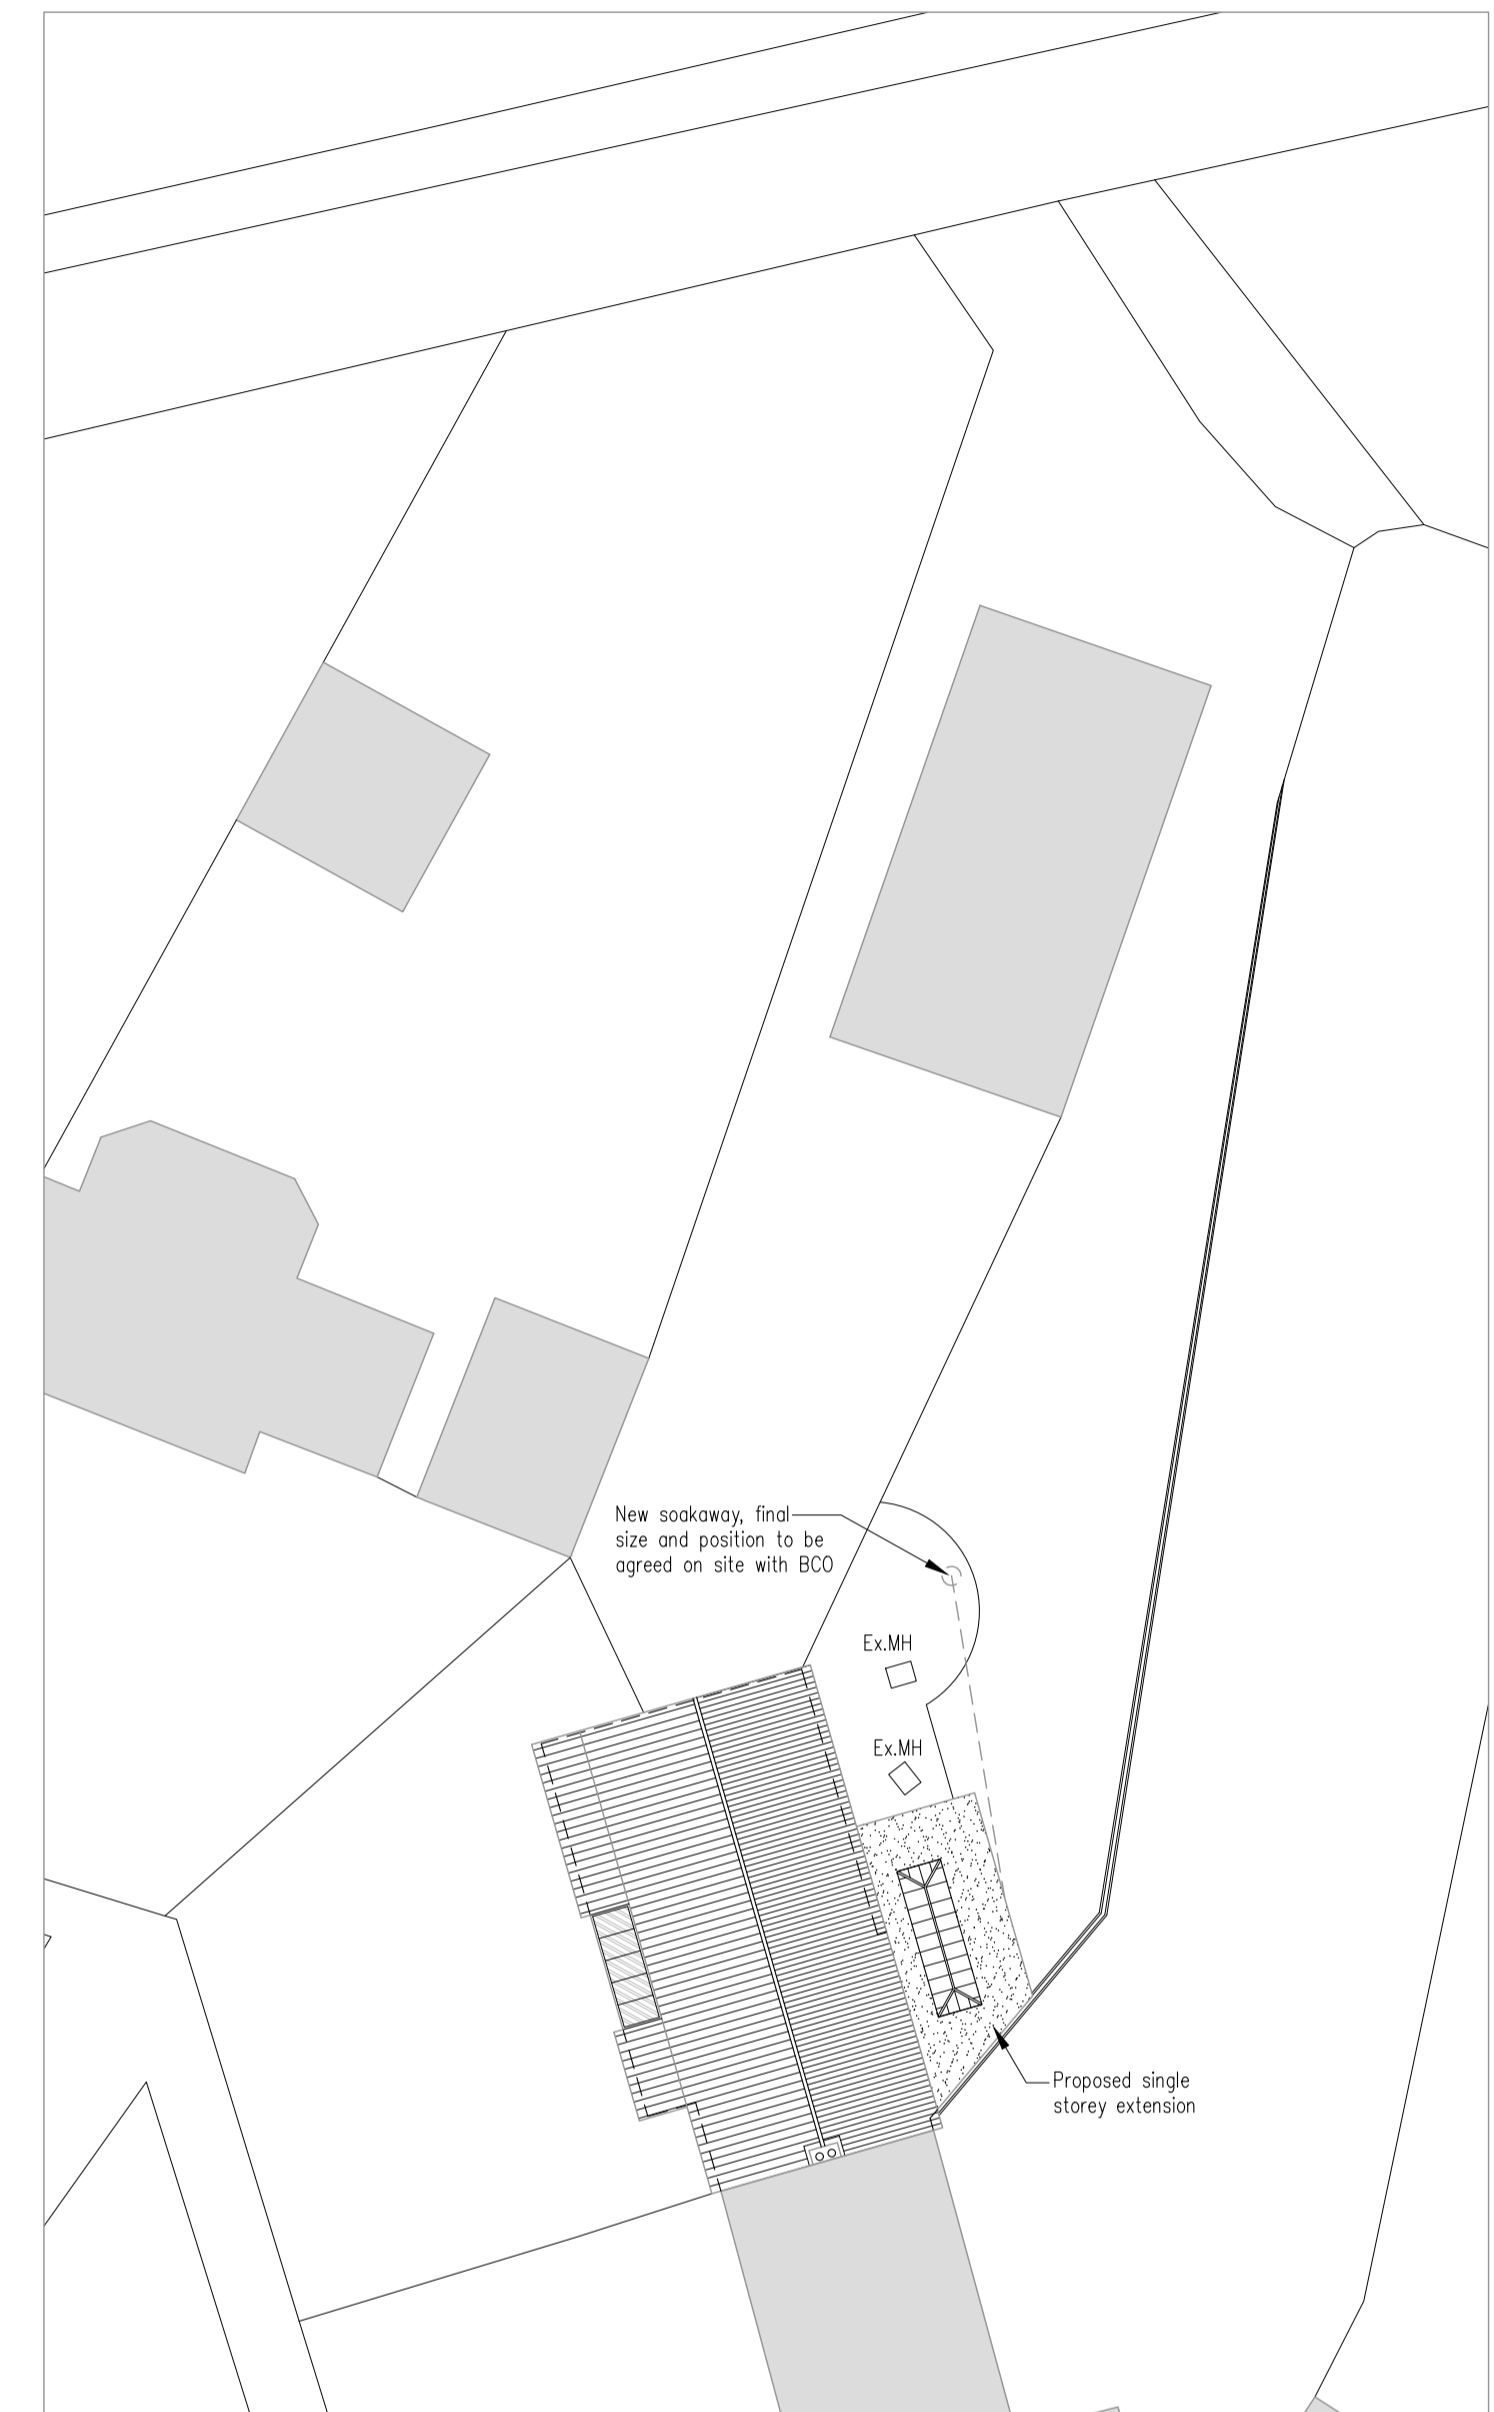



Proposed Site Plan

Scale: 1:200

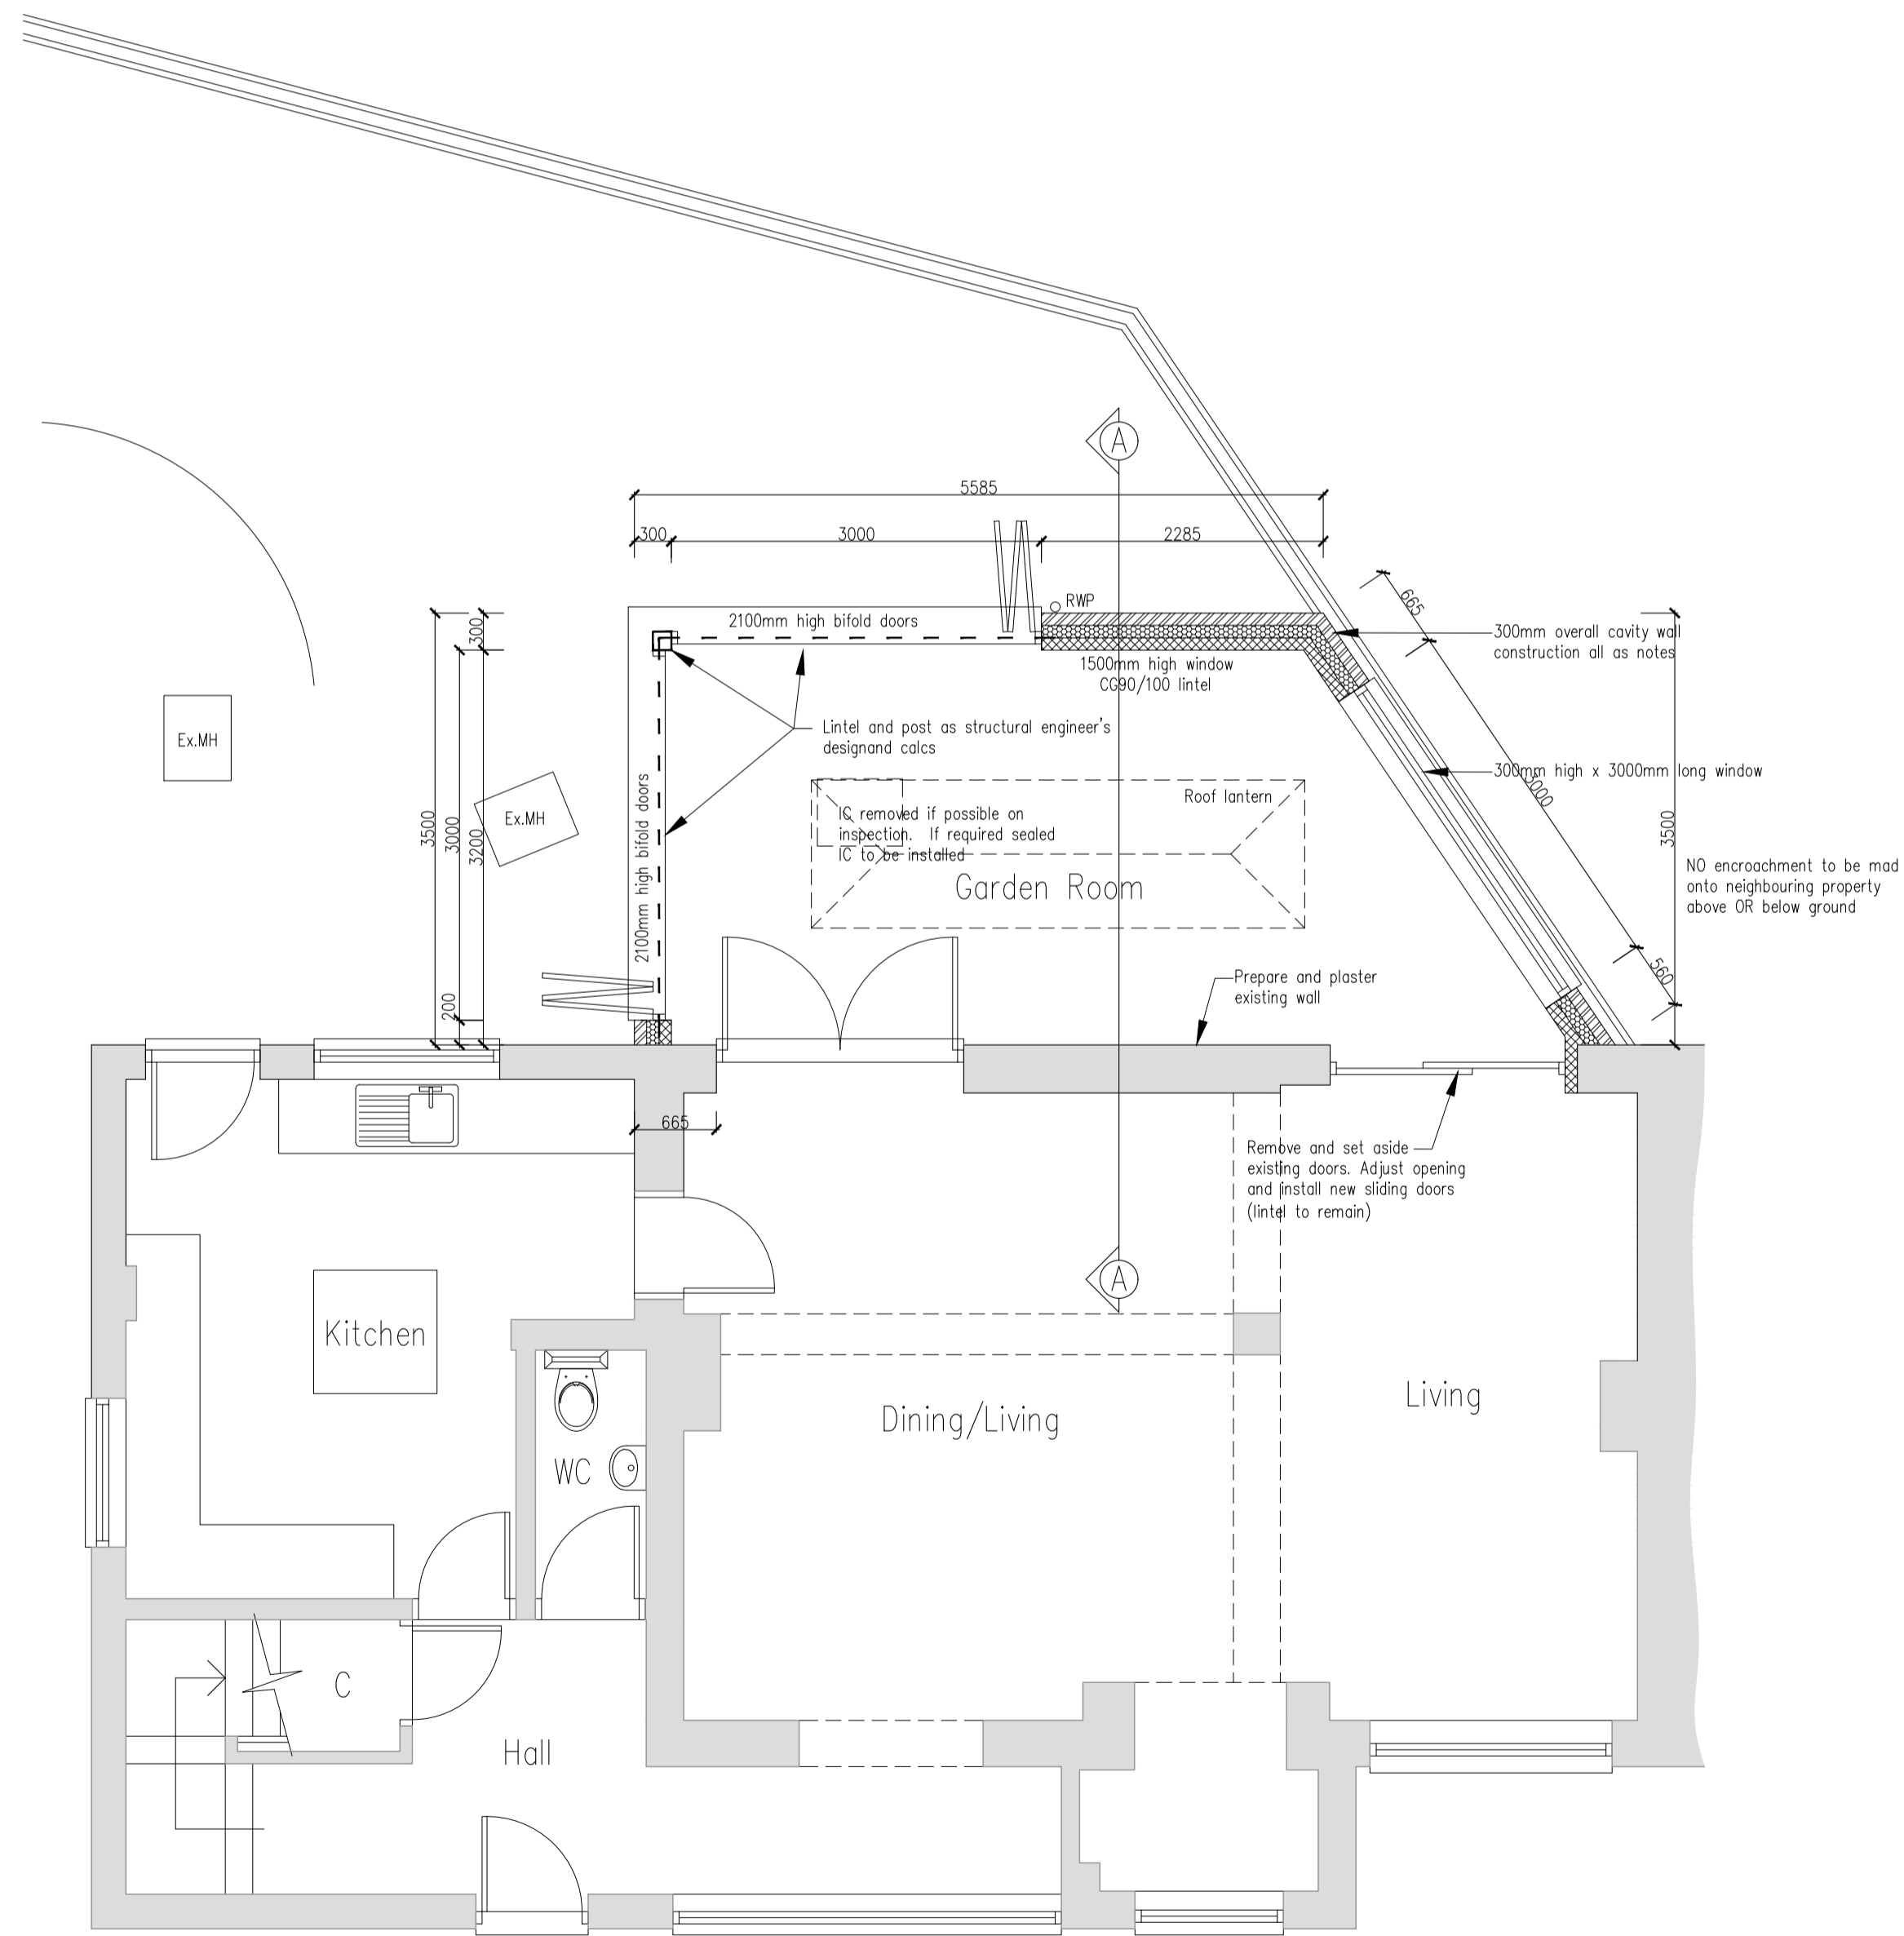 

Proposed Ground Floor Plan

Scale: 1:50

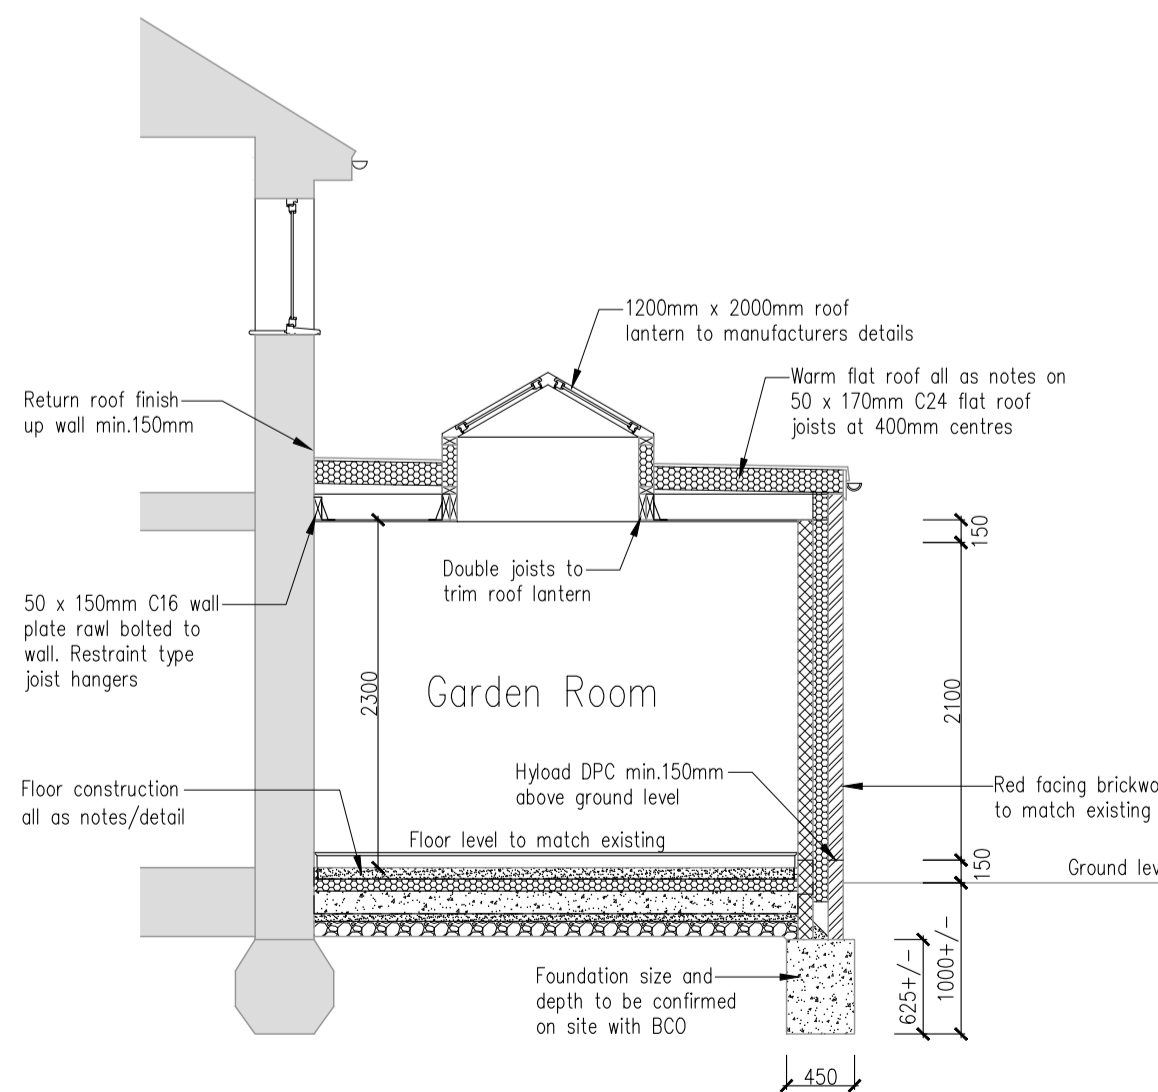 

Section A-A

Scale: 1:50

Tim Moll Architecture
Chartered Architect

JOB 1304

TIM MOLL ARCHITECTURE
36 The Royal Hospital School
Holbrook Suffolk IP9 2RT
M. 07818087280
E. tim@timmoll.com

CLIENTS **MR & MRS Dunster**

JOB LOCATION **8 PARK VIEW, WETHERDEN, SUFFOLK, IP14 3JT**

JOB DESCRIPTION **EXTENSION & ALTERATIONS**

DRAWING **BUILDING REGULATIONS**

DATE **JULY 2023** SCALE **As Shown @ A1** DRAWING NUMBER **.03 A** DRAWN BY **TM**

COPYRIGHT TIM MOLL ARCHITECTURE. ALL DIMENSIONS ARE TO BE MEASURED ON SITE AND NOT SCALED FROM THIS DRAWING.