





SITE PLAN

1-100

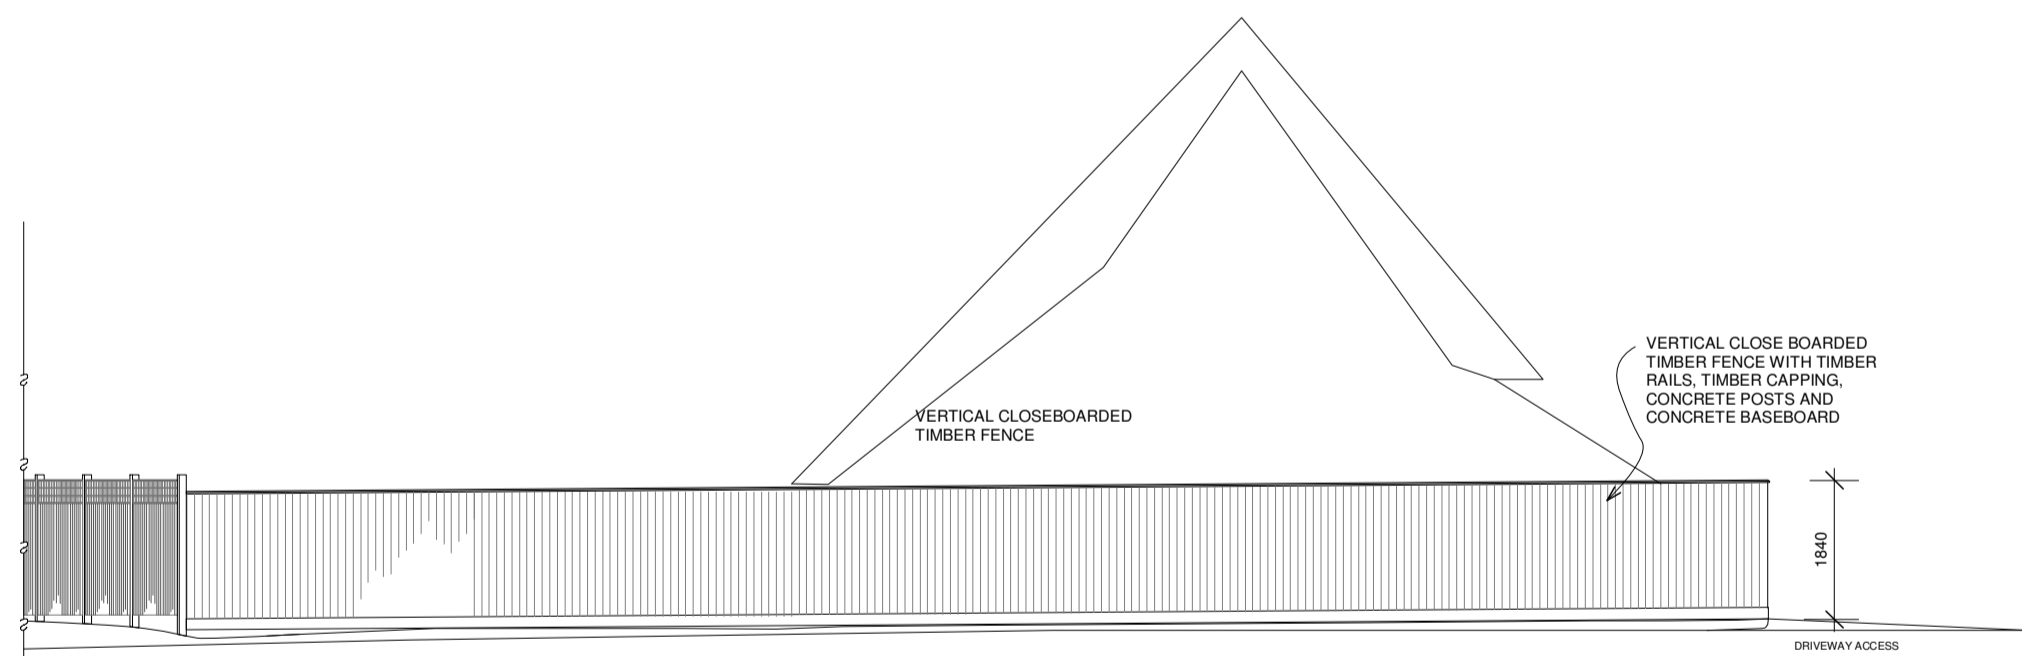

FRONT ROADSIDE SOUTH ELEVATION OF FENCE

1-100

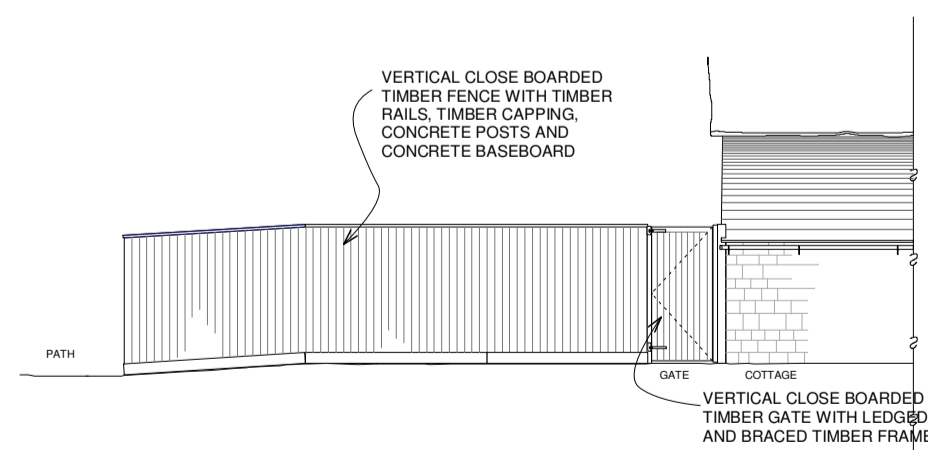

SIDE DRIVEWAY EAST ELEVATION OF FENCE

1-100

SCALE BAR IN METRES



ISSUE AMENDMENT AND DATE	
JAMES RICHARDSON design consultancy	
14 Queens Walk, Stamford, Lincolnshire, PE9 2QE Tel 01780 752 795 Mobile 07711690 925 jamesdesign2@aol.com	
<small>Notes</small> 1. All dimensions are in millimetres 2. All dimensions to be checked on site prior to construction 3. Copyright of this drawing is the property of James Richardson	
<small>Job</small> Gatehouse Cottage, Main Street, Cotterstock, PE8 5HD	A2
<small>Drawing</small> Plan and Elevations of Front Boundary Fence	<small>Status</small> <input checked="" type="checkbox"/> Preliminary <input type="checkbox"/> Tender <input type="checkbox"/> Building Regs <input type="checkbox"/> Construction
<small>Scale</small> 1: 100	<small>Date</small> 23.07.23
<small>Drawing No.</small> 767/101	<small>Drawn by</small> J.R. <small>Approved by</small> J.R. <small>Issue</small>