

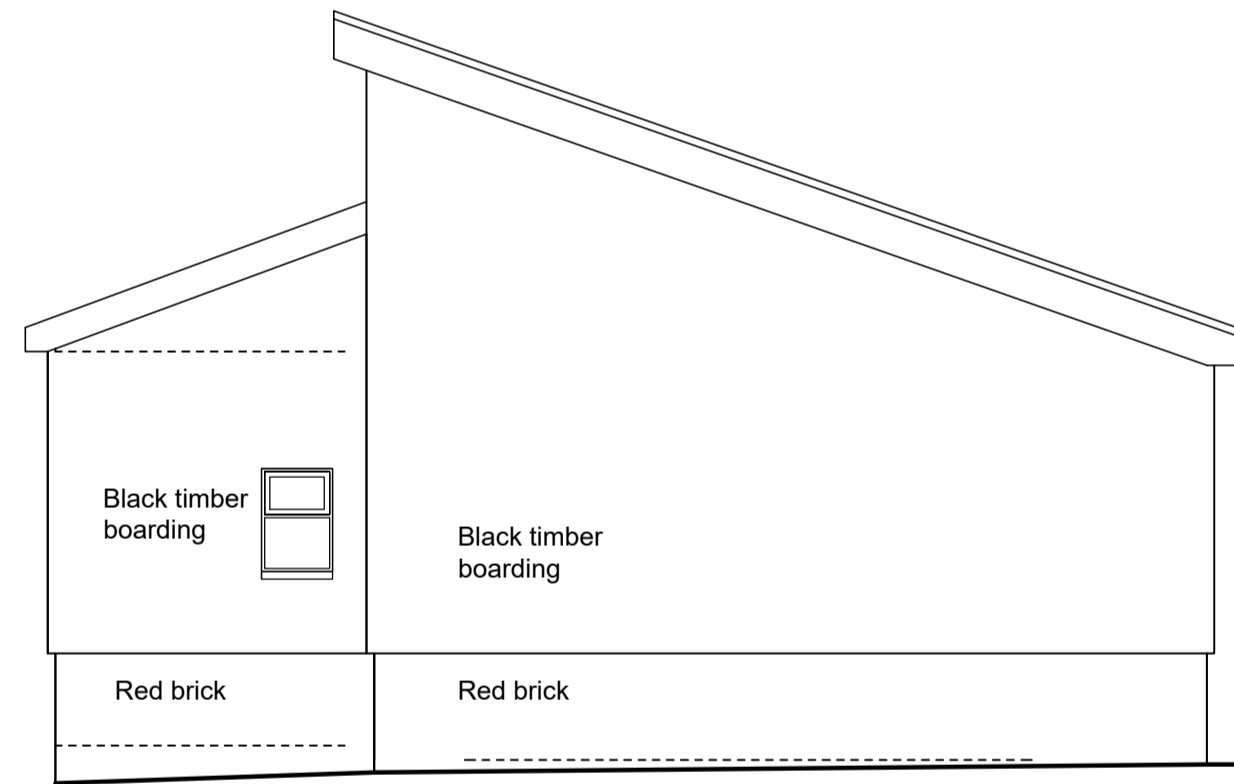
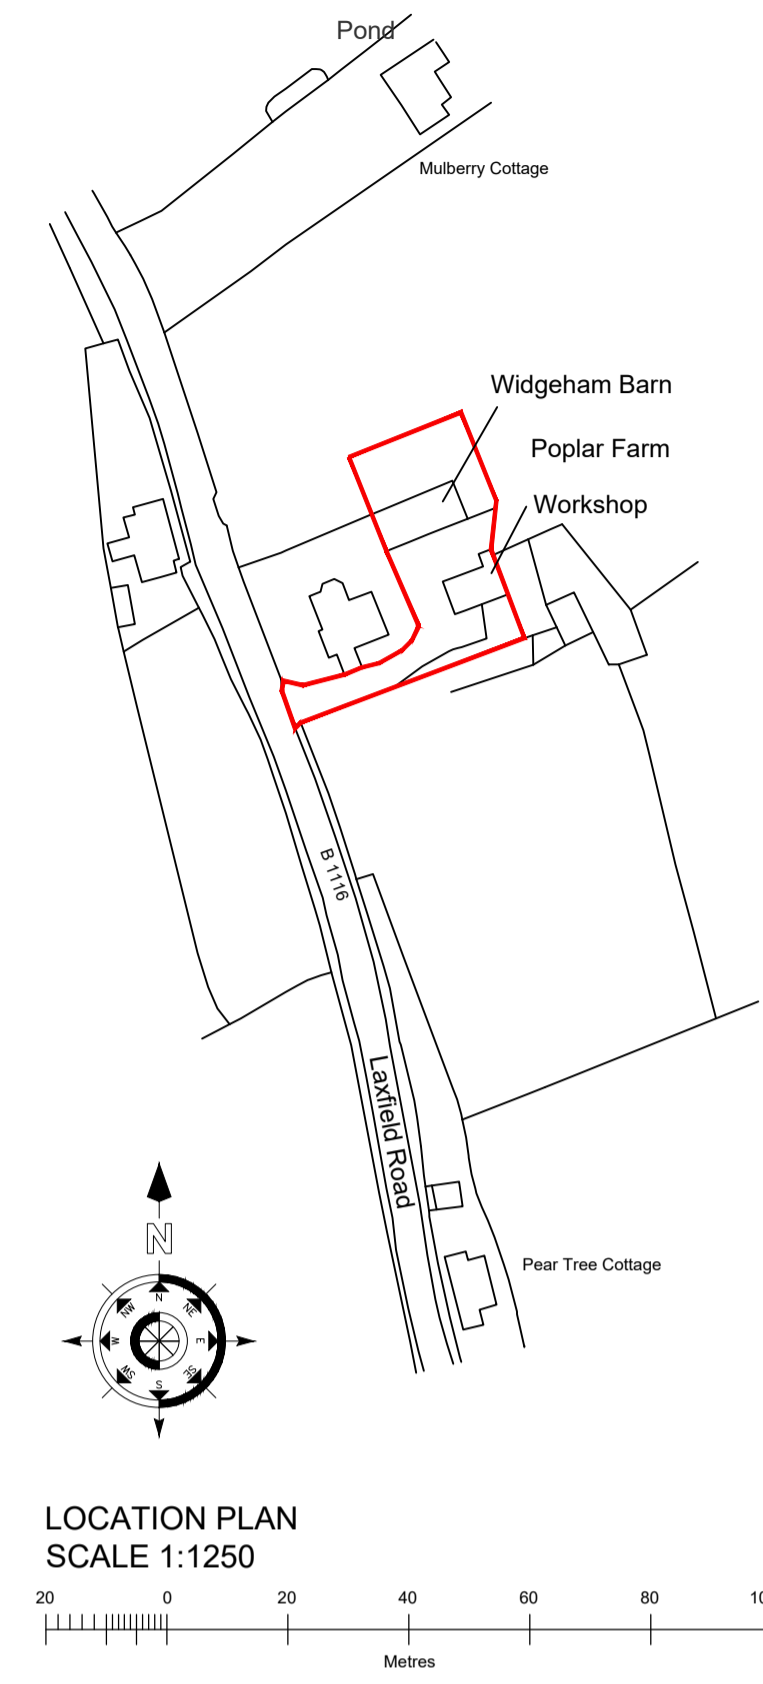



**GENERAL NOTES**  
 At the time of survey some areas were not easily accessible to measure and are shown indicative only. All dimensions to be checked on site prior works commence.

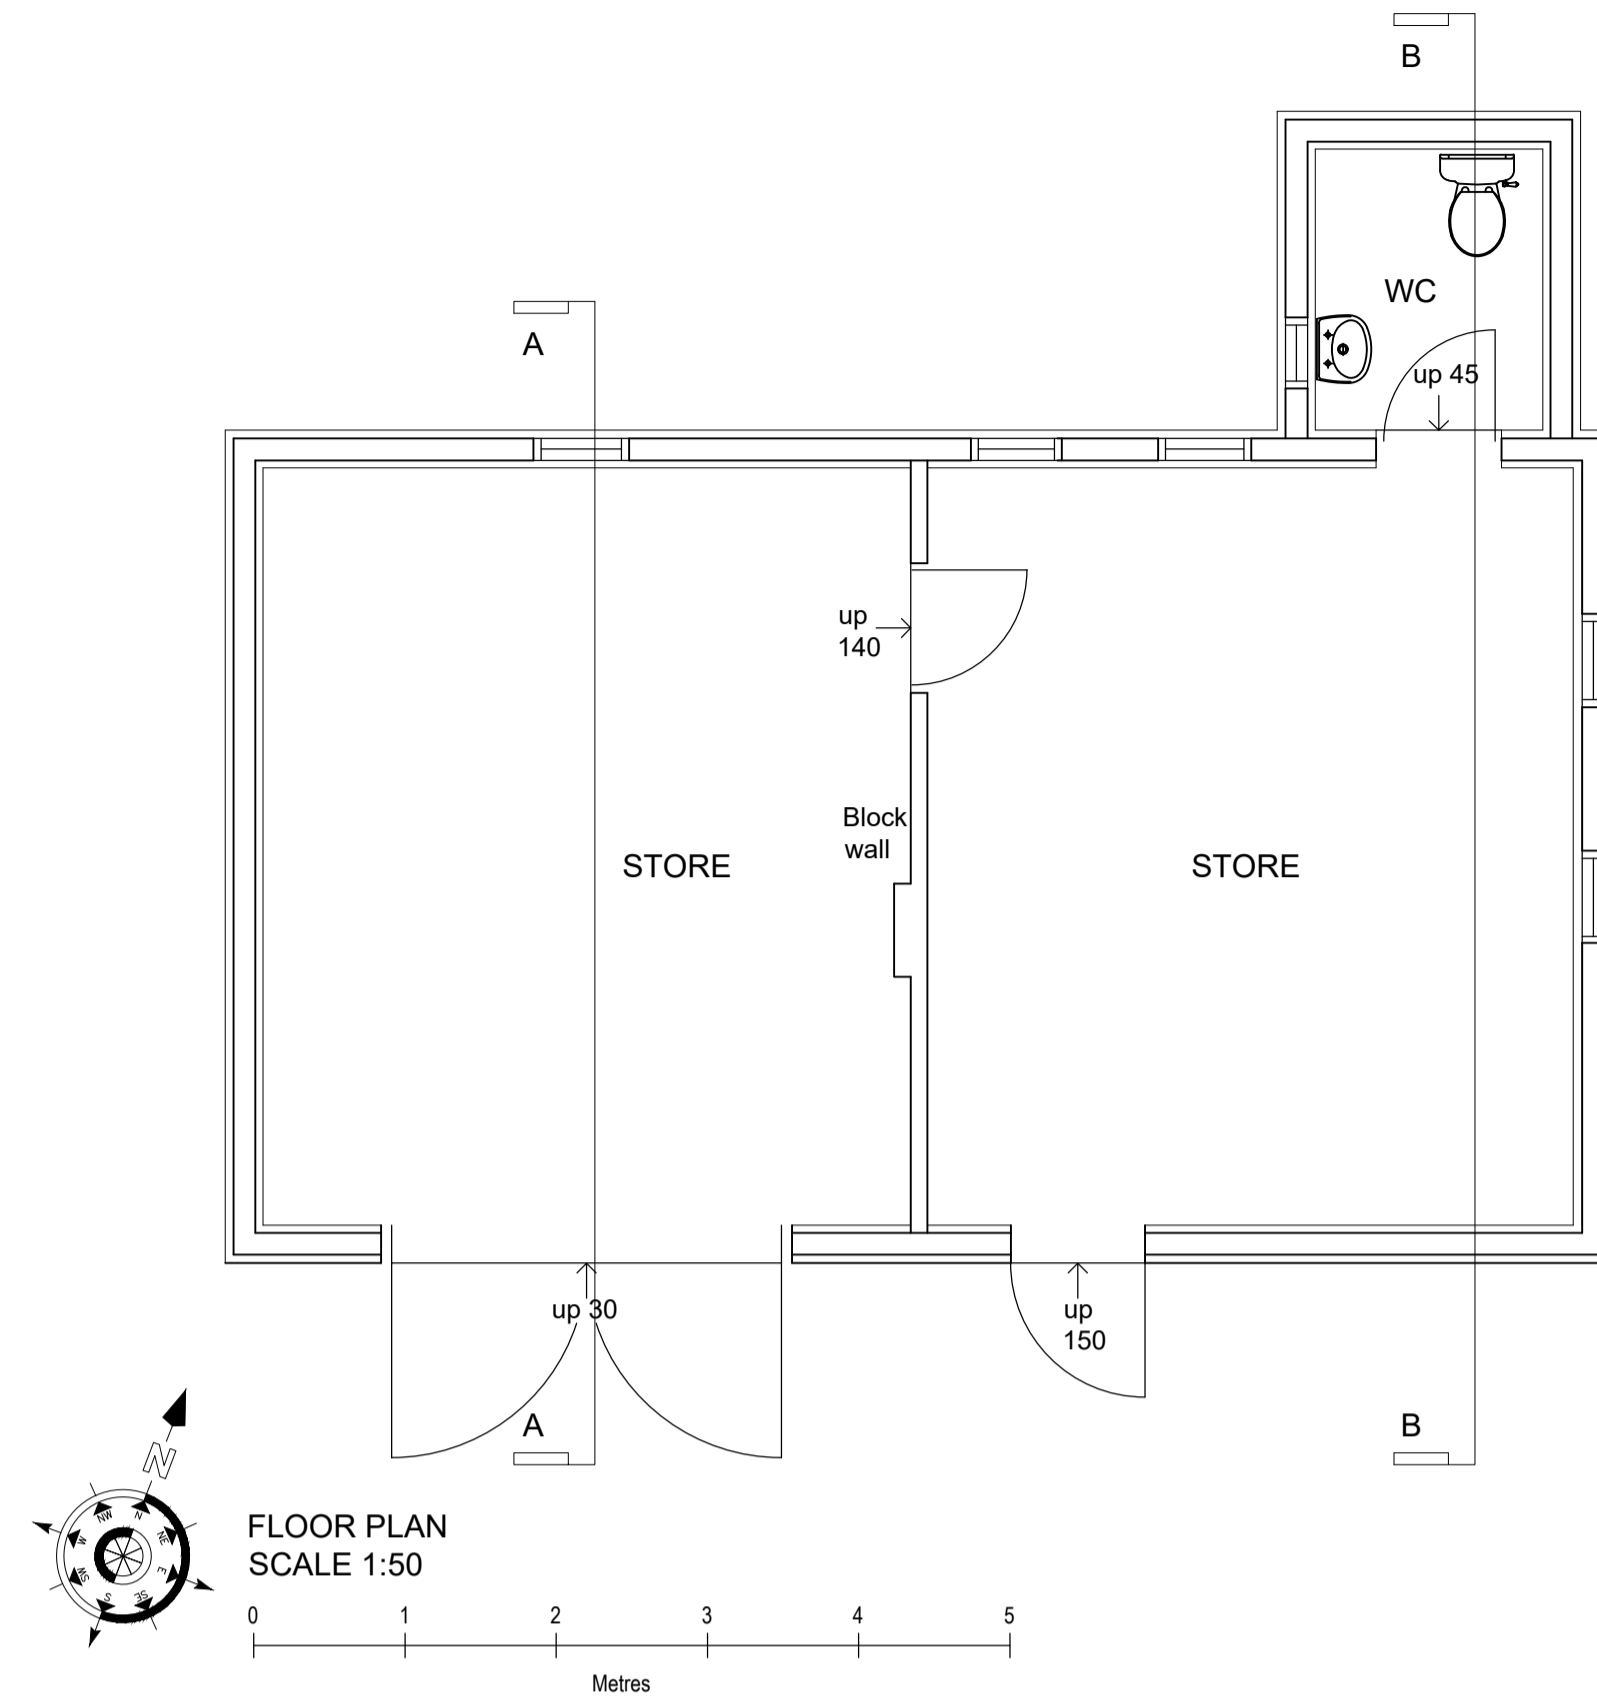


WEST ELEVATION  
 SCALE 1:50

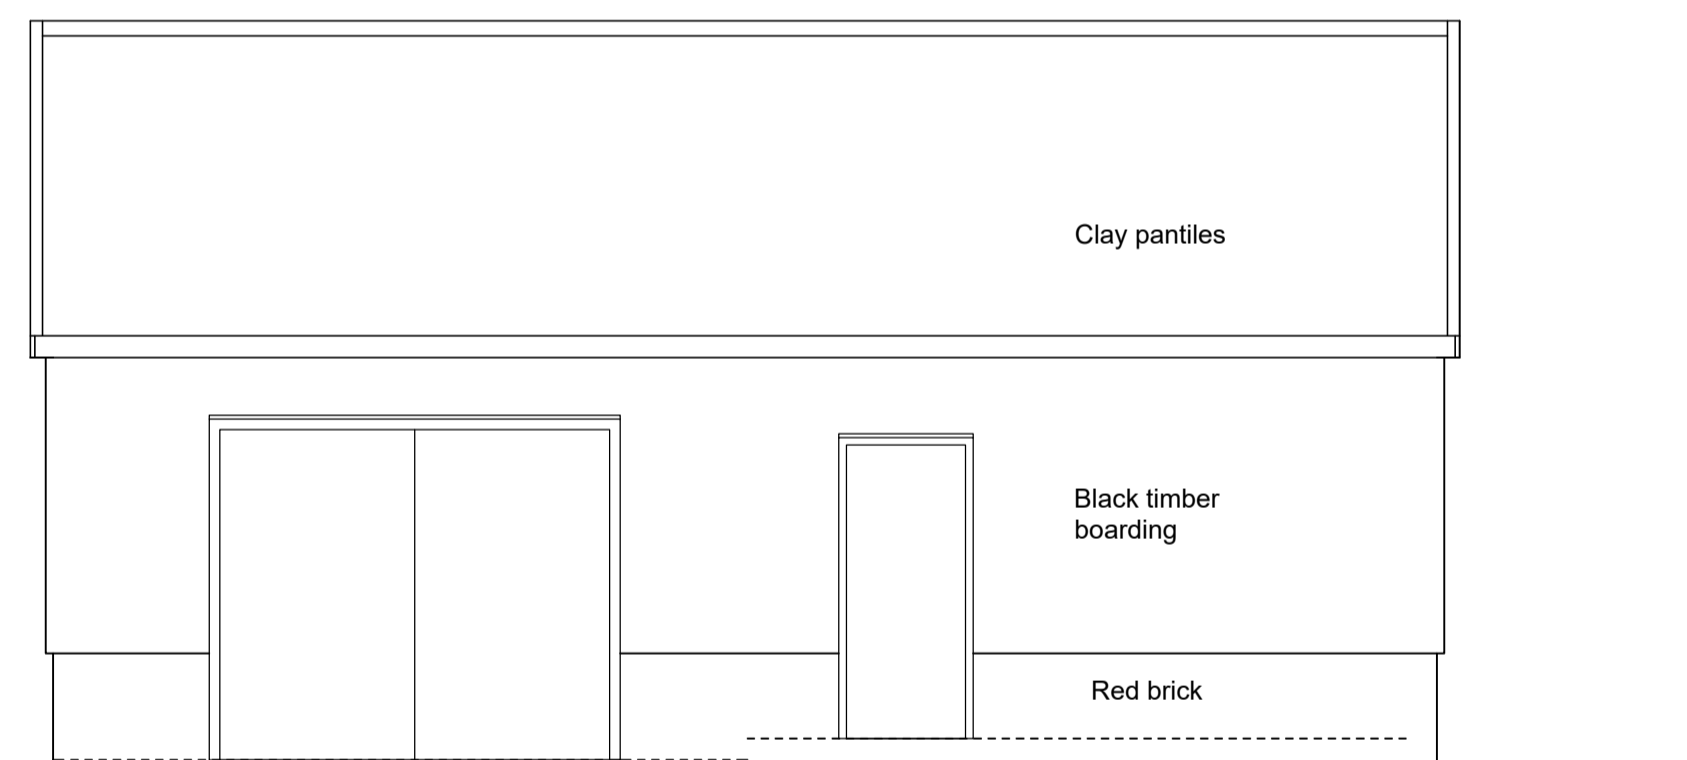


SOUTH ELEVATION  
 SCALE 1:50

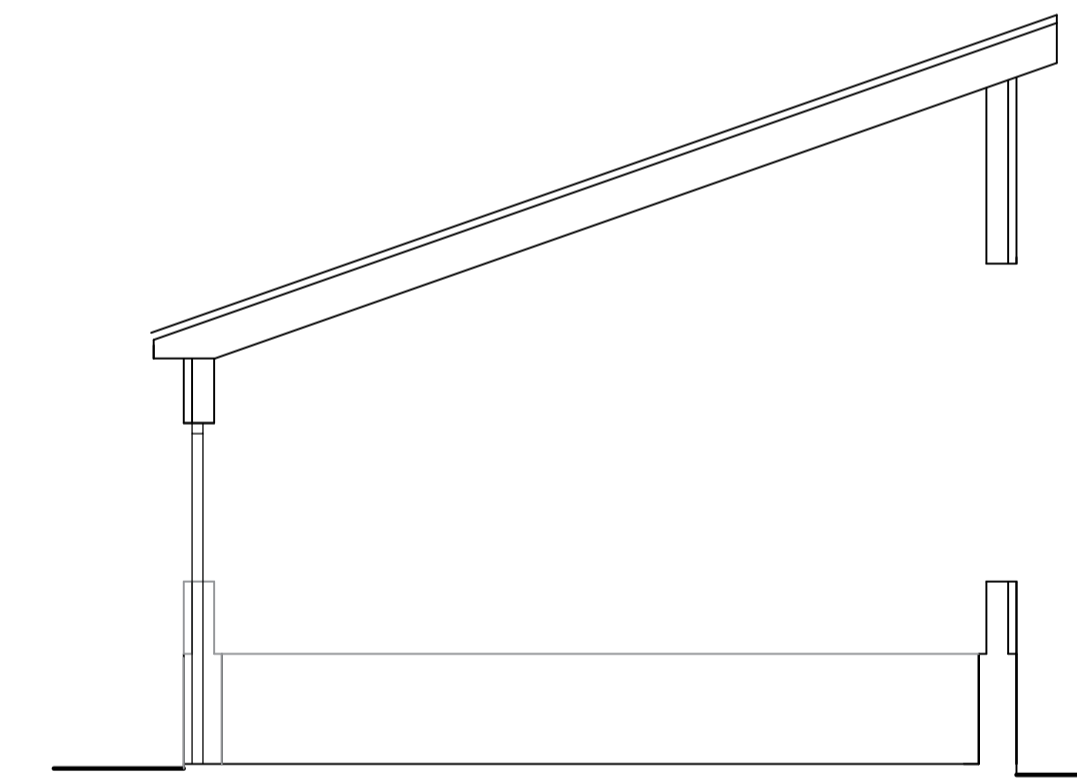


SECTION A - A  
 SCALE 1:50

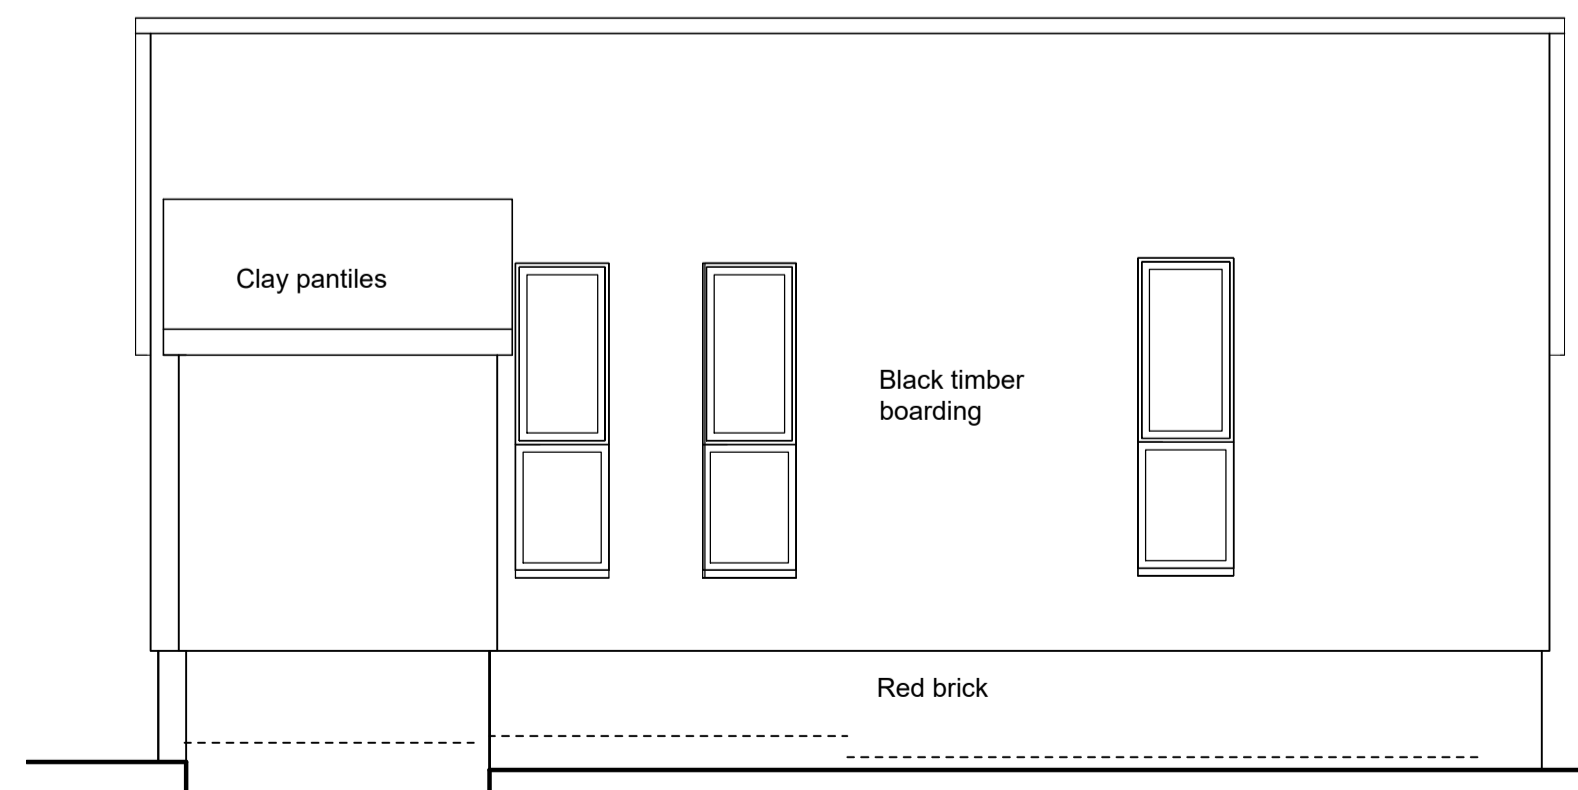

NORTH ELEVATION  
 SCALE 1:50

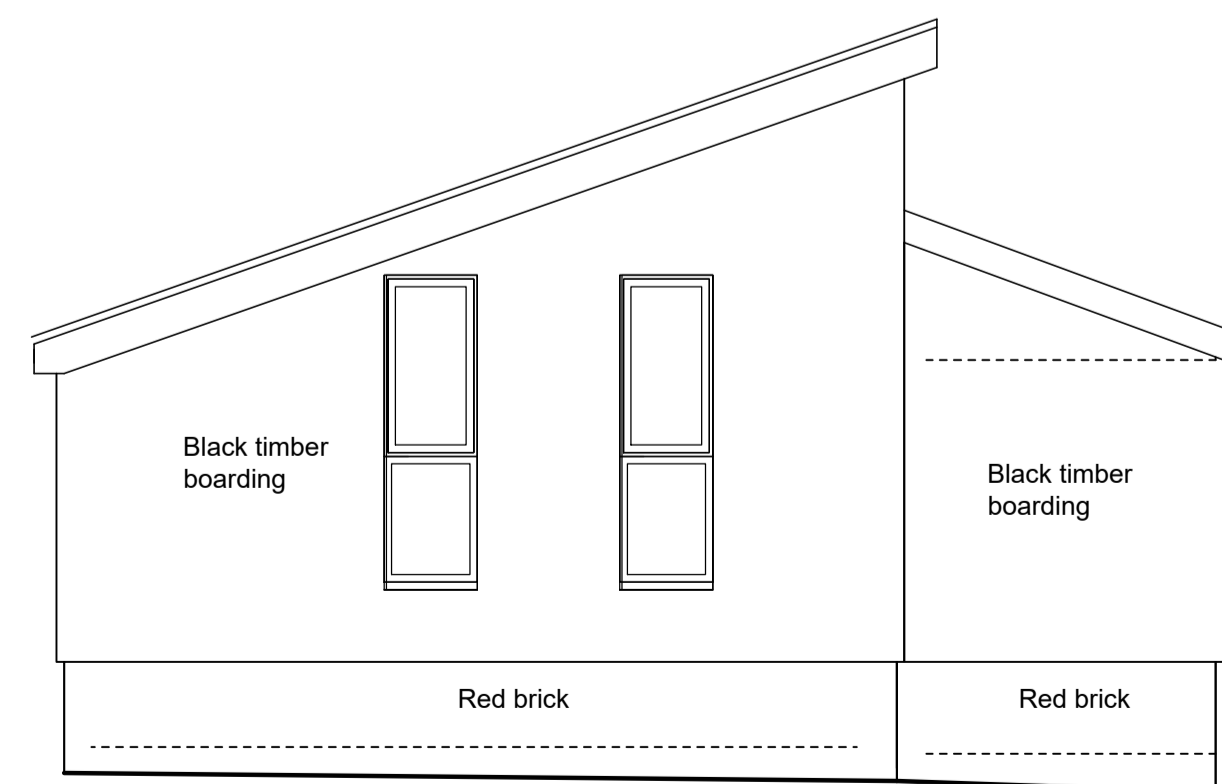

EAST ELEVATION  
 SCALE 1:50

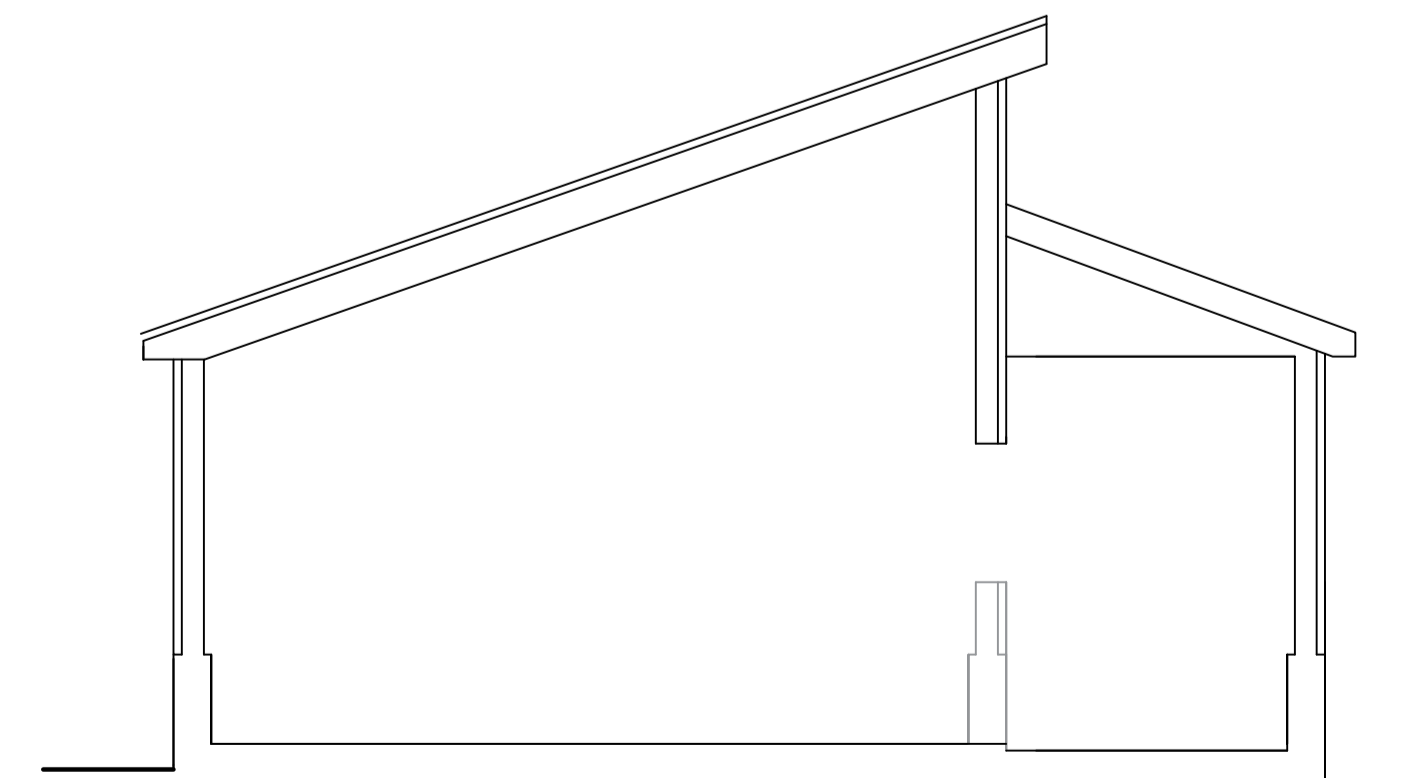

SECTION B - B  
 SCALE 1:50

No. Date Revisions  
 Revisions

**HOLLINS**  
 Architects, Surveyors &  
 Planning Consultants

The Guildhall  
 Market Hill  
 Framlingham  
 Suffolk  
 IP13 9BD

Telephone 01728 723959  
 E mail all@hollins.co.uk  
 Website www.hollins.co.uk

Client  
 Louise Howie

Site  
 Widgeham Barn  
 Laxfield Road  
 Fressingfield  
 IP11 5PY

Project  
 Conversion of workshop into  
 Annex/Holiday lets

Details  
 AS EXISTING  
 Plan, Elevations, Location Plan &  
 Sections

Scale  
 1:50 & 1:1250 @ A1

Date  
 May 2023

Drawn by  
 JT

Drawing number  
**23 64 - 01**

This drawing is copyright. This drawing must not be scaled. Before commencing any work the contractor must set out and check all dimensions on site. This drawing to be read in conjunction with any consultants details. Any discrepancies must be reported to Hollins Architects & Surveyors.