

2309 - PL-02

1:100

date

drawn by:


checked by:

project:
Brecklands, Lower Froyle

drawing:
Proposed roof plan




PERRY + BELL LTD
ARCHITECTS
21 WOODSTOCK ST
LONDON W1C 2AP

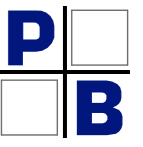

architecture@perryandbell.com T: 020 7495 6636

Rev	Comment

Issued By	Issue Date

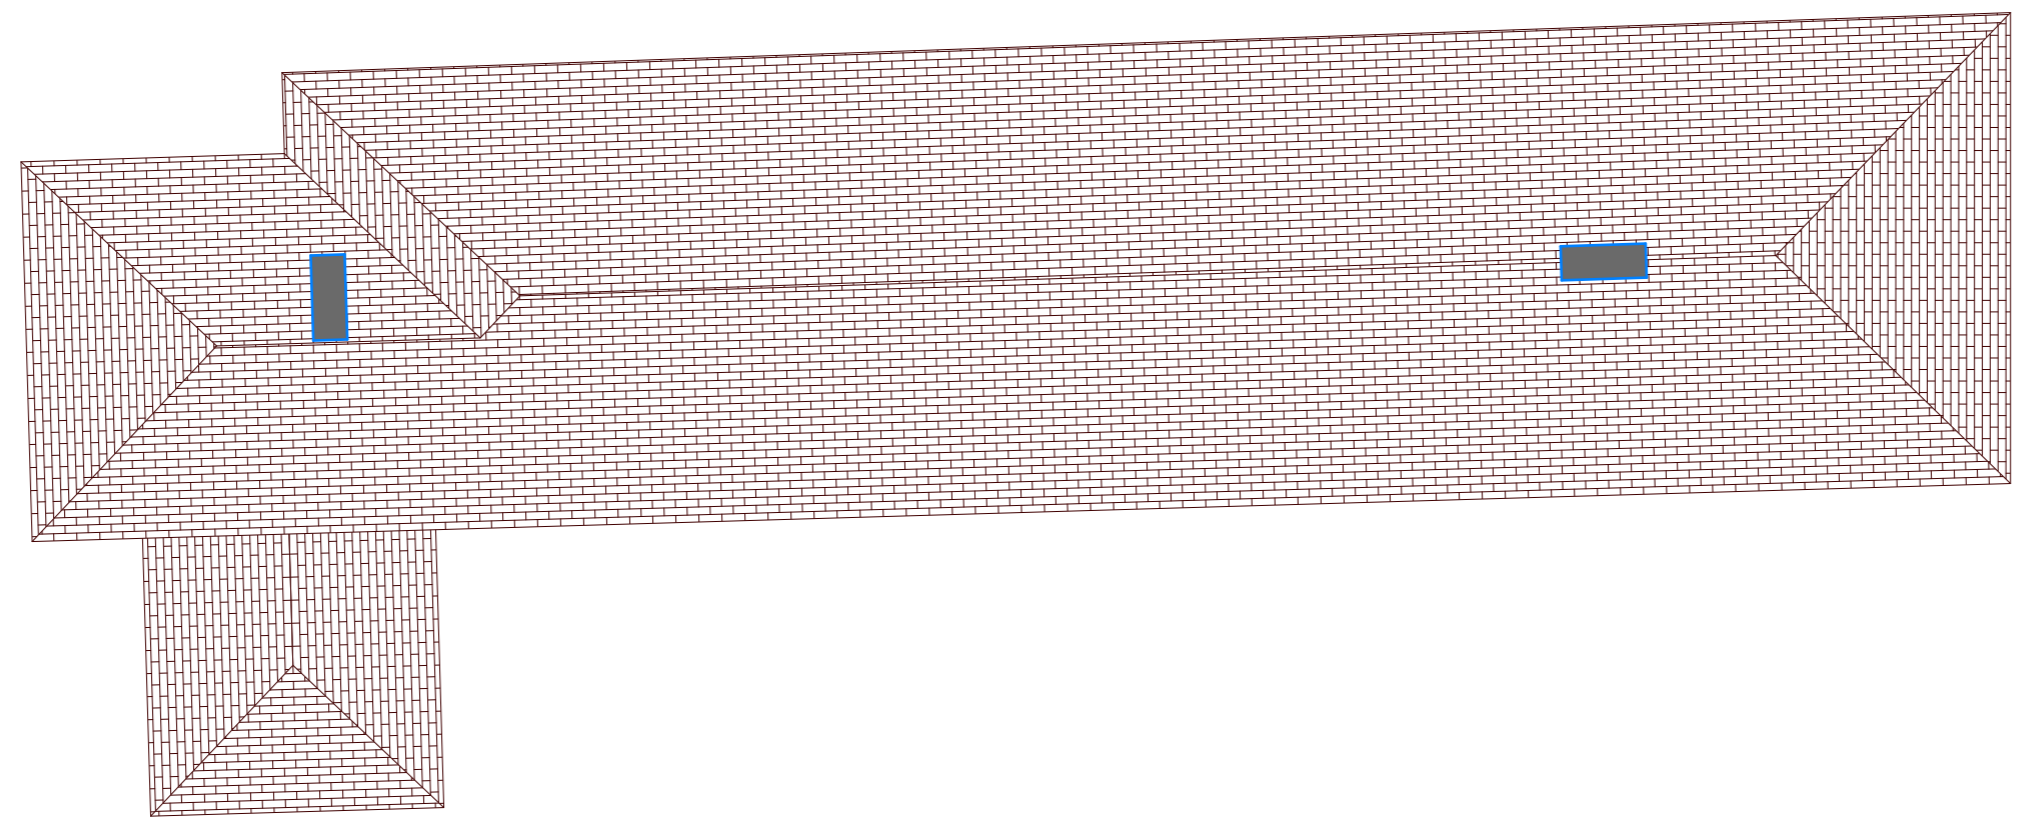

planning



↑
Roof PL
1:100