


EAST ELEVATION / EAST ANNEX

REVISION A:

- 1: CENTRAL HIPPED ROOF CHANGED TO GABLE END
- 2: WINDOW AND FRENCH DOOR PROPORTIONS REVISED
- 3: GLAZING BARS ADDED TO ALL JOINERY
- 4: BRICK PLINTH ALTERED TO LIMESTONE TO MATCH LIMESTONE PORCH
- 5: BRICK WORK CHIMNEYS ADDED
- 6: LIMESTONE CILLS ADDED
- 7: WINDOW ARCHES REVISED TO CAMBERED GAUGED ARCHES
- 8: FIRST FLOOR SIDE WINDOW ADDED TO BEDROOM 4

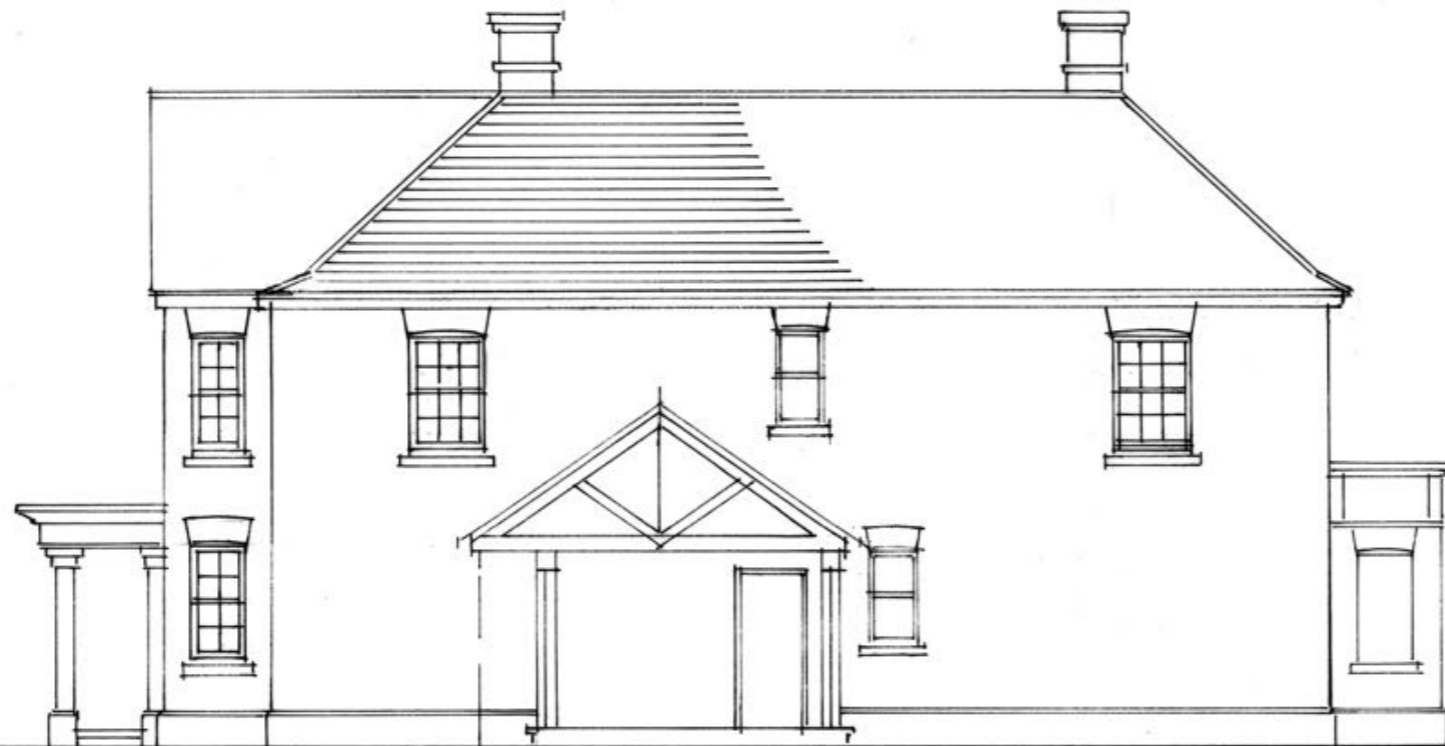

MAIN HOUSE EAST ELEVATION
SECTION THROUGH SIDE HALL

SCALE BAR: 1:100 @A3

HIGHFIELDS WHEMPSTEAD ROAD WHEMPSTEAD – WARE – SG12 0PG	ALP ARIKOGLU RIBA Chartered Architect	
PROPOSED REPLACEMENT DWELLING REVISED PLANNING SET	Kimpton Mill Codicote Hertfordshire SG4 8ST	Tel 07973 221 618 email alp@arikoglu.co.uk
REVISED EAST ELEVATION HOUSE AND SIDE ANNEX	JOB: 2022102 SCALE: 1:100 @ A3	1.10-A