




- No. Note
- 1 All dimensions to be verified on site by contractor before preparation of shop drawings, ordering materials or commencing work
 - 2 Shop drawings must be presented for comment to the architect before work proceeds
 - 3 Drawings not to be scaled. Work only to figured dimensions
 - 4 © copyright PERPETUA IN PERPETUUM LIMITED. All rights reserved.
This drawing remains the property of PERPETUA IN PERPETUUM LIMITED at all times and may not be reproduced or copied in whole or in part without their prior written consent
 - 5 This drawing and related specifications are for use only in the stated location.
 - 6 This drawing is to be read in conjunction with all other Consultants drawings and specifications. The Architect must be notified of any discrepancies immediately and before work proceeds
 - 7 Drainage has not been surveyed and all pipe locations and below ground drainage runs are indicative

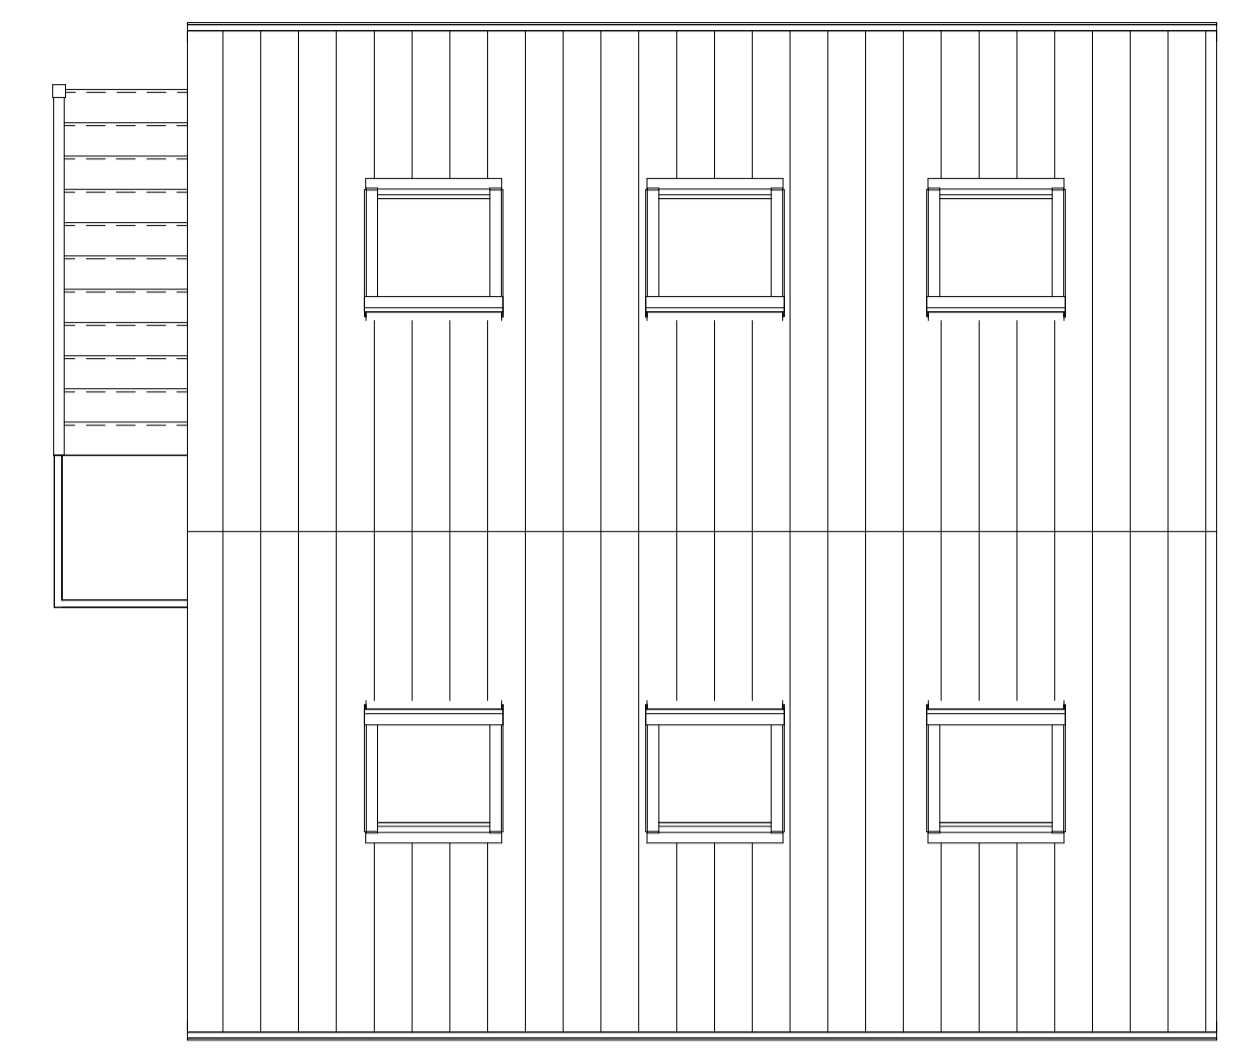


Proposed Roof Plan
1 : 50

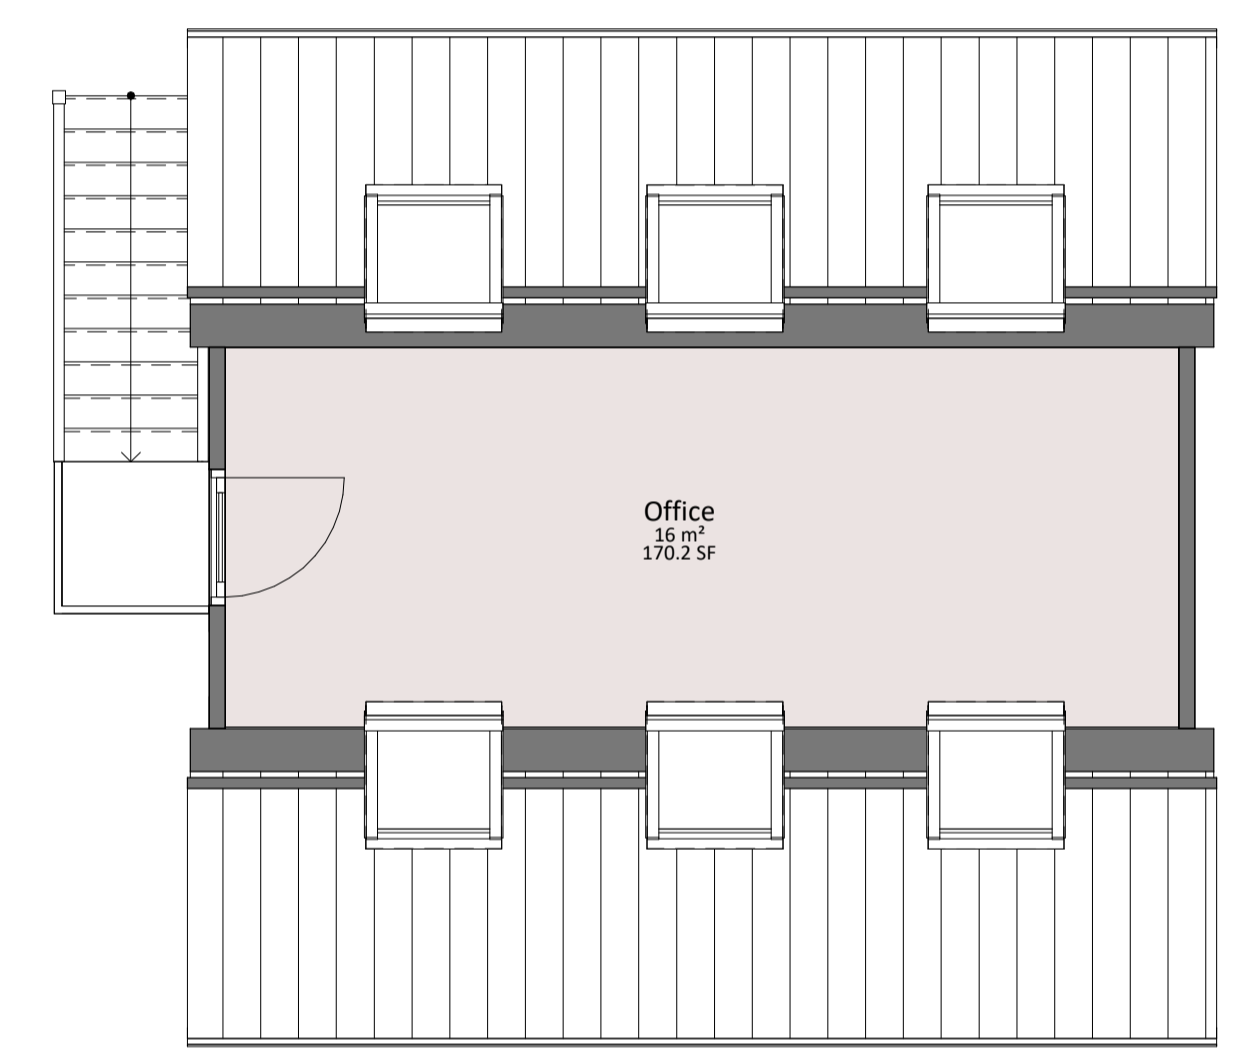


Proposed 01 Plan
1 : 50

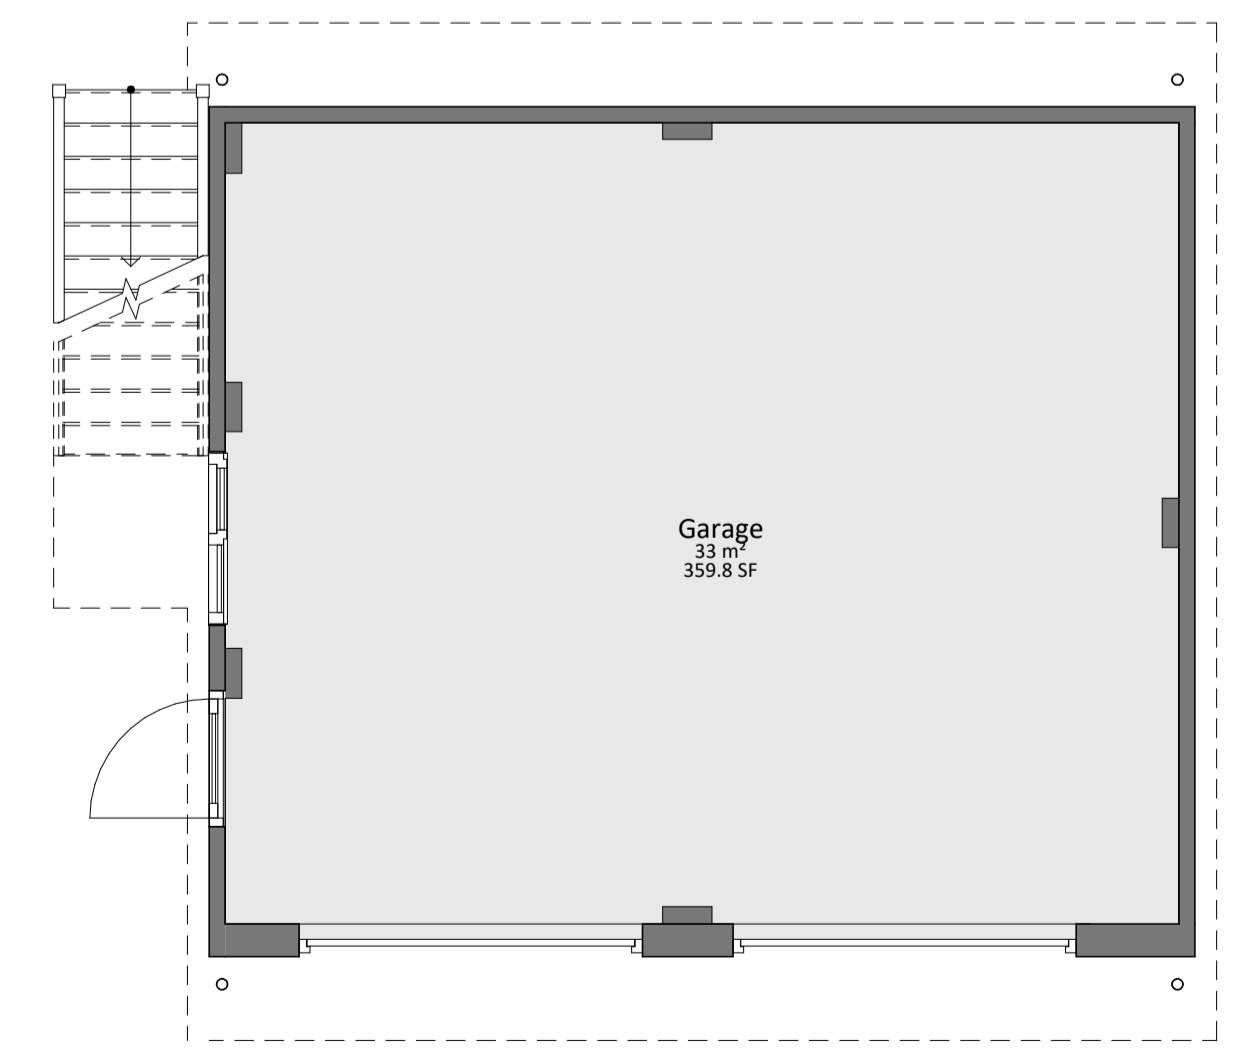

Proposed 00 Plan
1 : 50

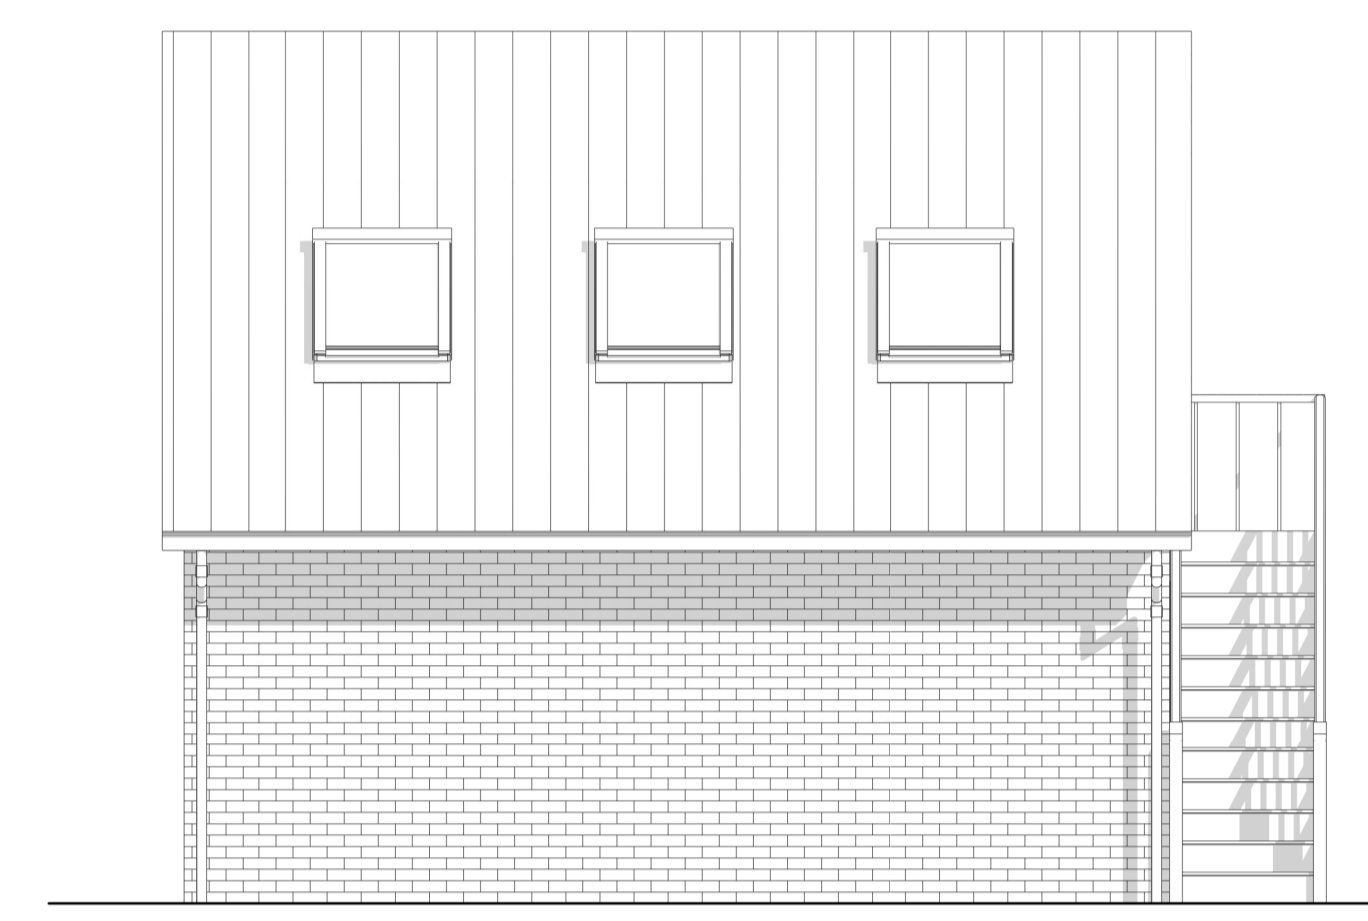


Proposed North Elevation
1 : 50

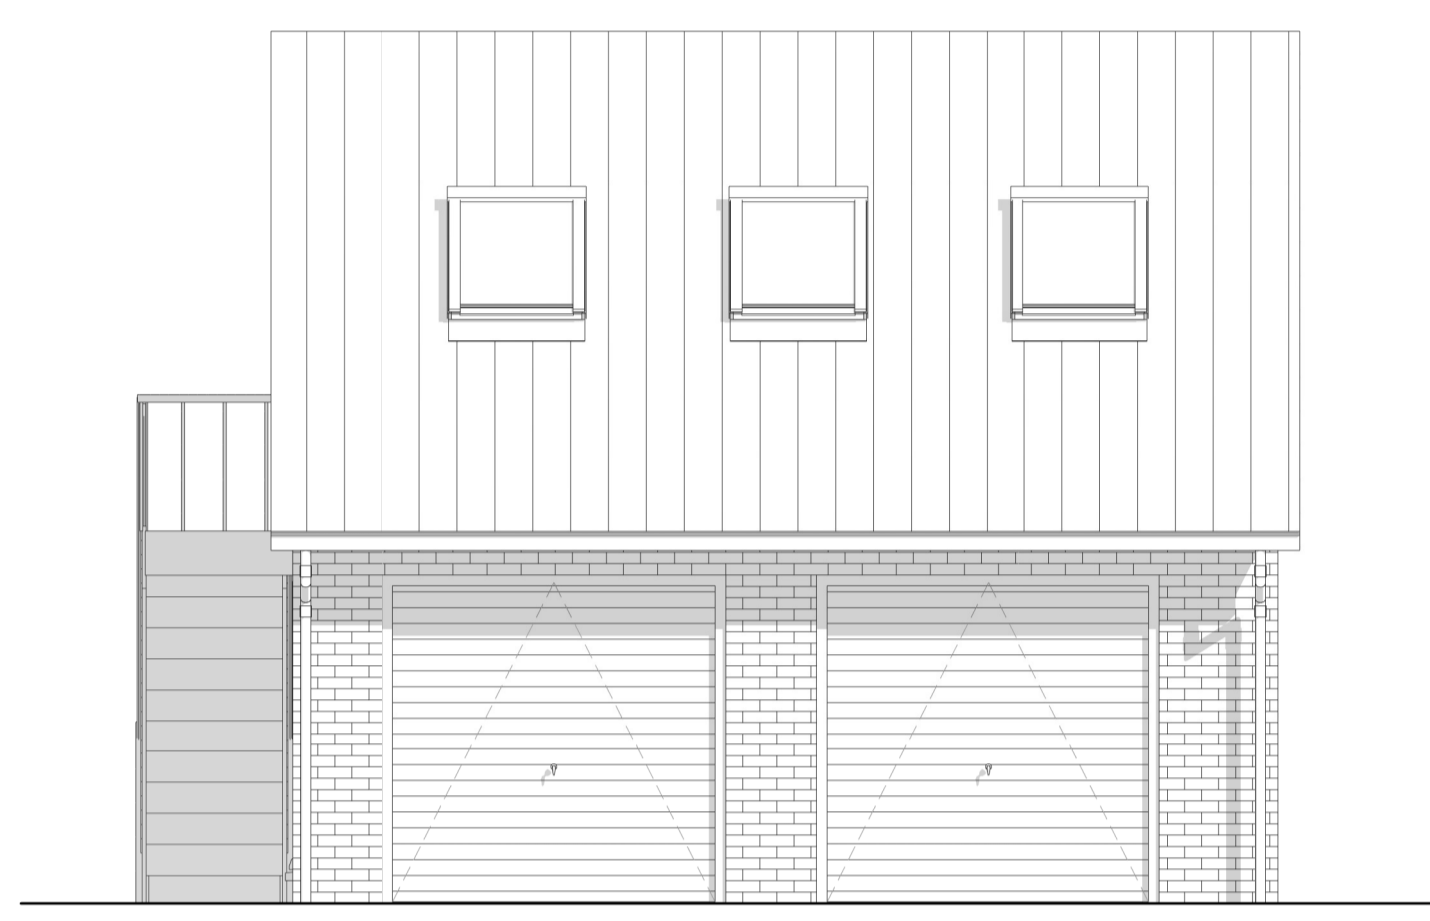

Proposed South Elevation
1 : 50



Proposed West Elevation
1 : 50

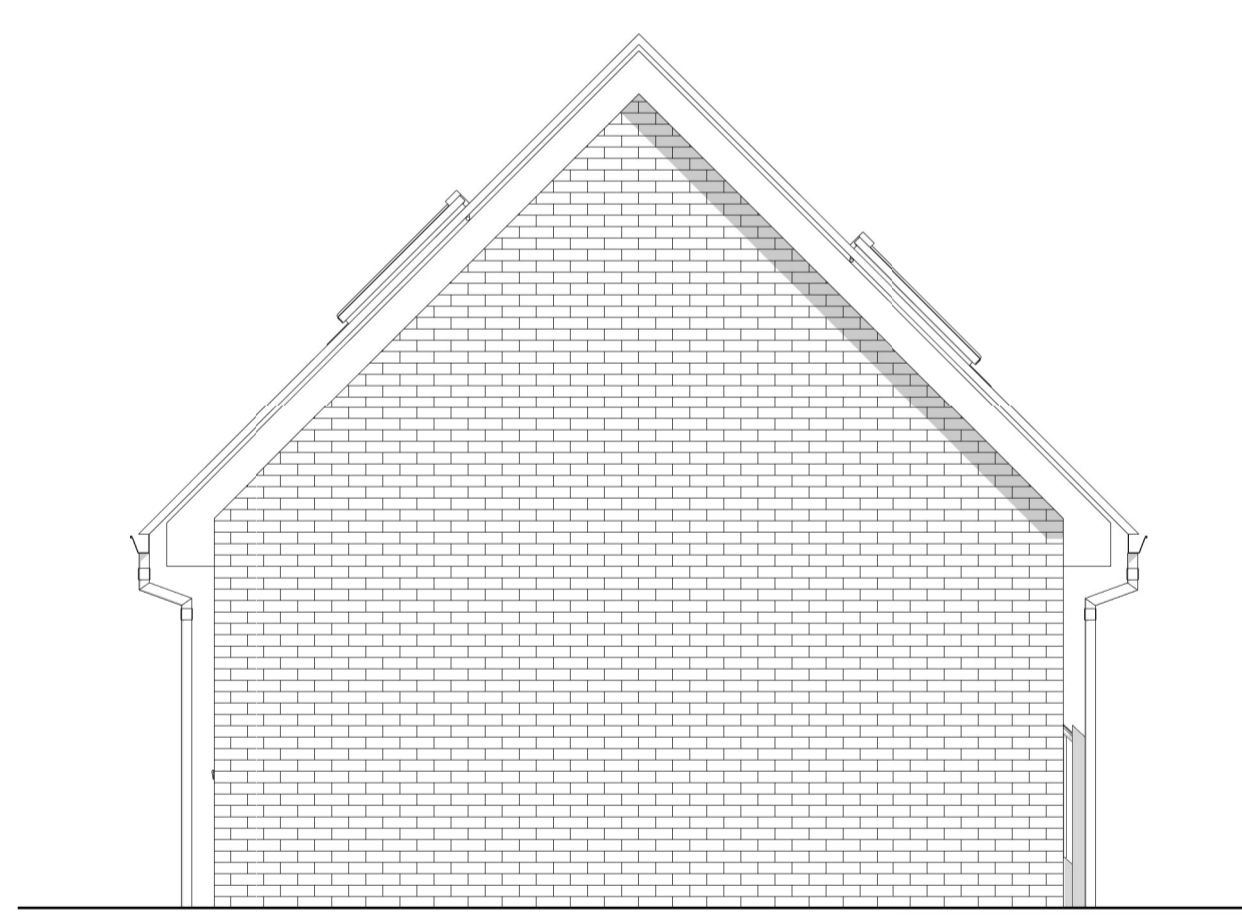

Proposed East Elevation
1 : 50

N

Scale 1:50
0 0.5 1 1.5 2.5m

Planning		
Drwn	Chkd	Date
MF	CC	27.07.23

27.07.23	Planning	MF	CC	
Rev	Date	Description	Drwn	Chkd
Client				
Frear				
Project				
Garage Conversion				
Title				
Proposed Floor Plan & Elevation				
Scales				
1 : 50@A1				

4 BELMONT PLACE
CAMBRIDGE
CB1 1AR

T: 01223 361 803
www.piparchitecture.co.uk
info@piparchitecture.co.uk

Project	Drawing	Rev
2317	PL - 201	-