



SOUTH ELEVATION
Scale 1:100




WEST ELEVATION
Scale 1:100




EAST ELEVATION
Scale 1:100





NORTH ELEVATION
Scale 1:100

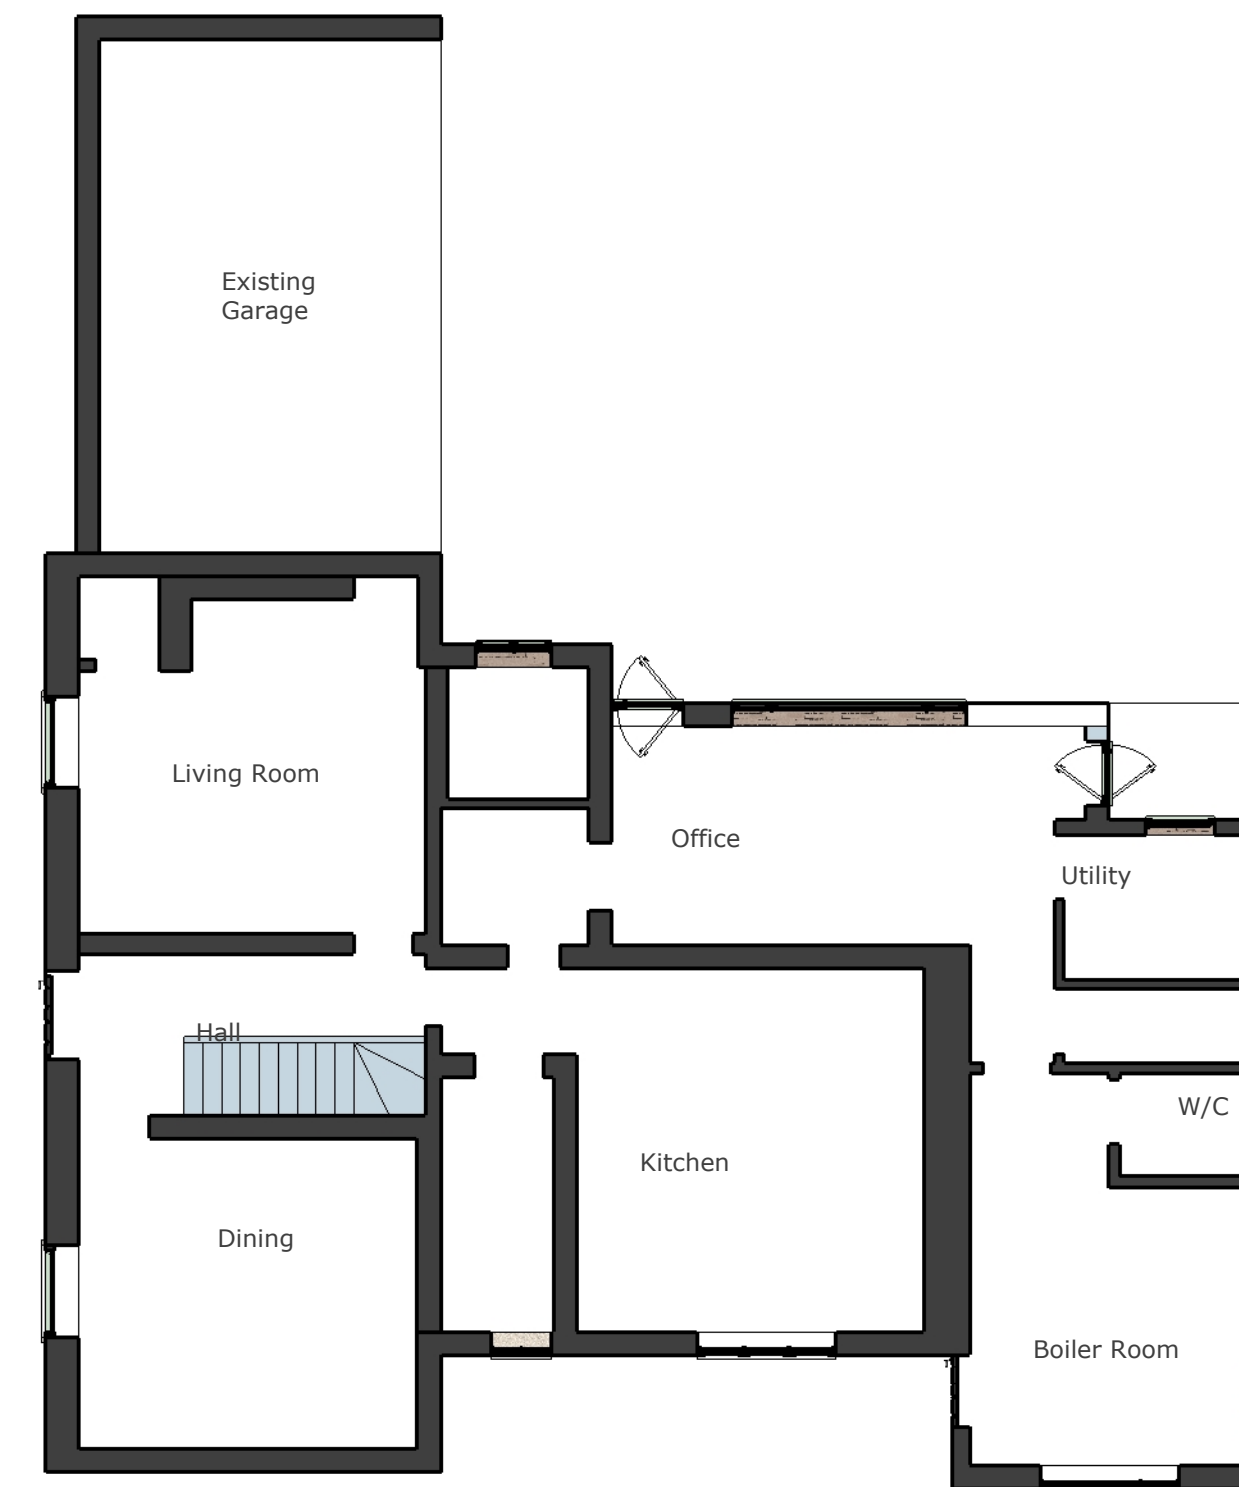

GROUND FLOOR PLAN
Scale 1:100

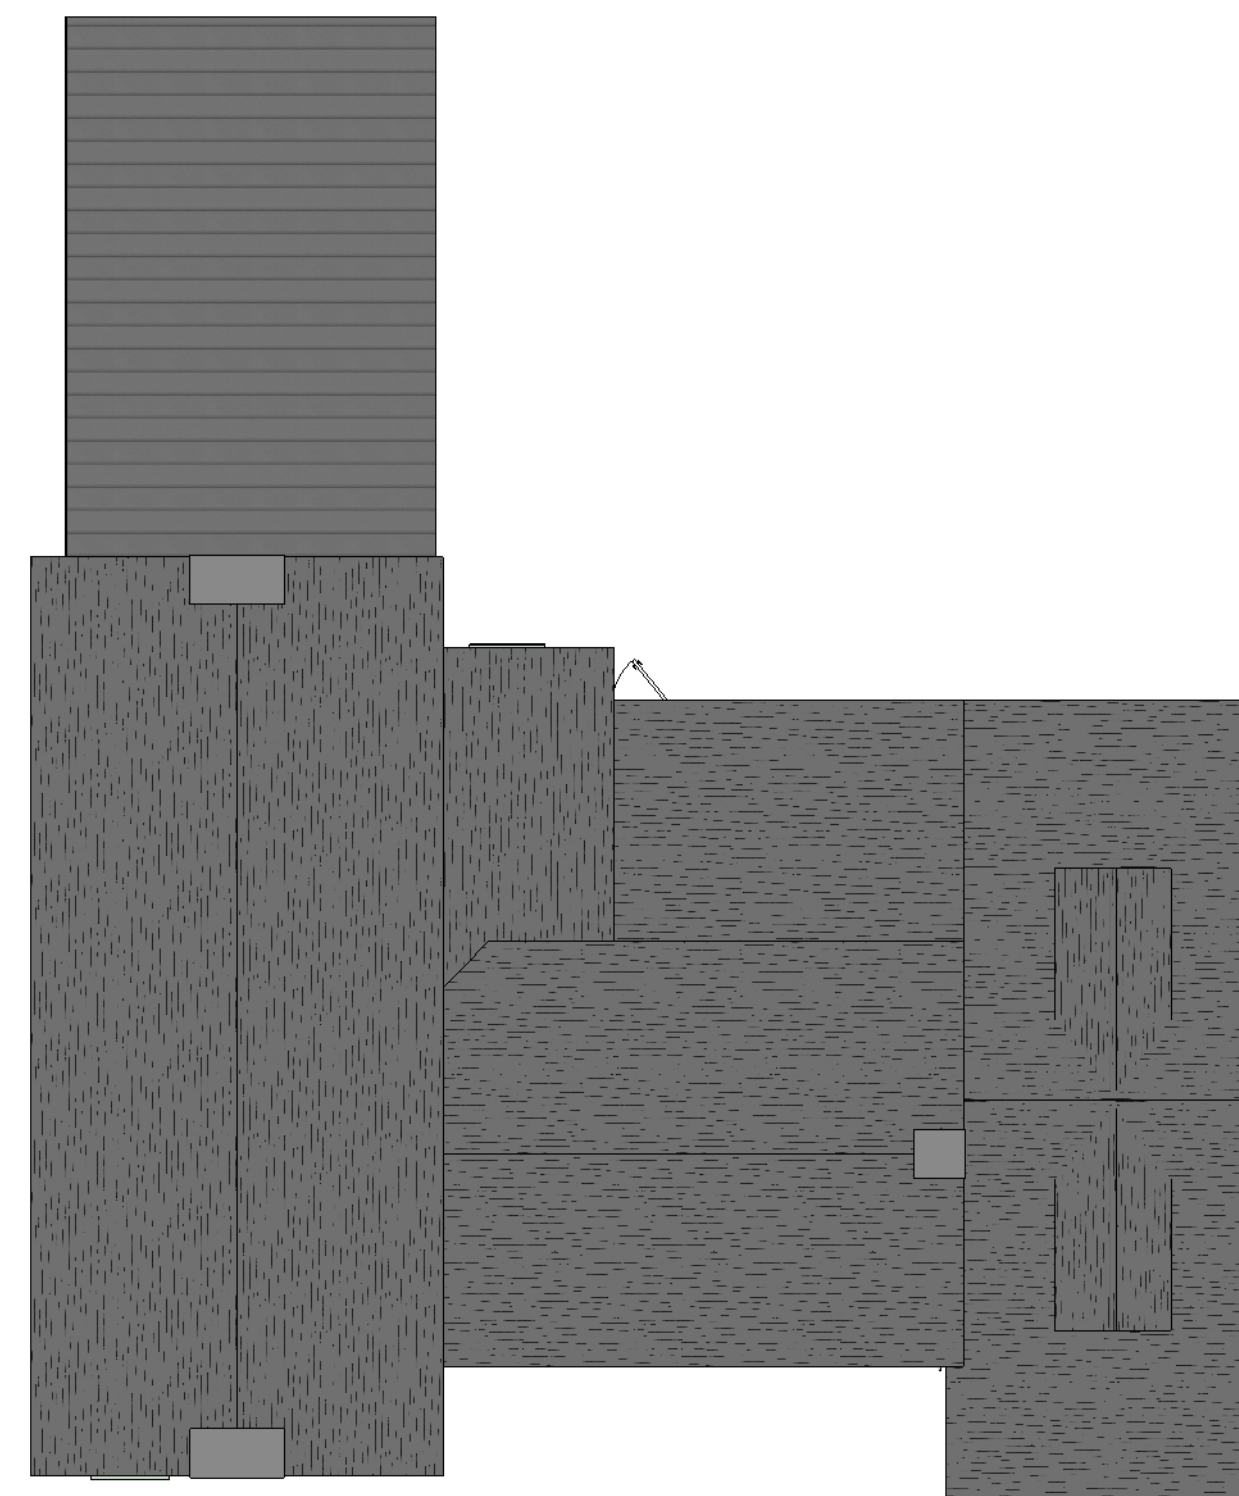

ROOF PLAN
Scale 1:100

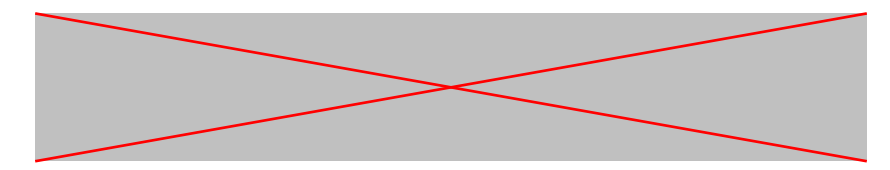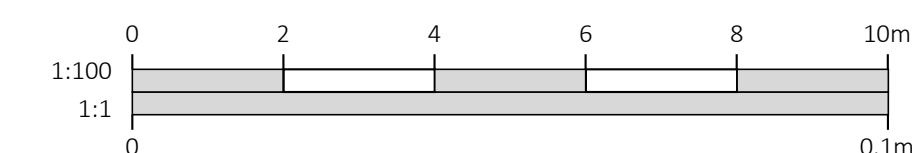

DRAWINGS PRODUCED BY
T.J. Crump Oakwrights Ltd
The Lakes, Swainshill,
Hereford, HR4 7PU

+44 (0)1432 353353
enquiries@oakwrights.co.uk

© This drawing, its contents, and all information contained therein is protected by Copyright. It may be used once only for its intended purpose under a contract with Oakwrights Ltd, but not for any other use or purpose. This drawing is for Planning purposes and does not constitute a construction issue drawing. All setting out dimensions and levels are indicative and are subject to detailed site survey and site conditions. The Client and their agent are responsible for ensuring that Building Control and construction drawings are carried out following Planning approval. Scaling from this drawing is for Local Planning Authority information only.

CLIENT
Mr & Mrs Pugh

SITE ADDRESS
Dale Farm, Syerscote Lane,
Wigginton, Tamworth, Staffordshire,
B79 9EX

PROJECT
Oak Framed Kitchen Extension, Annex link &
Property Alterations

DEPARTMENT
OCB

DRAWING
Existing Floor Plans & Elevations

SCALE
1:100 @ A1

DATE DRAWN
10.07.23

DRG. NO.
10072301E

REV. 1