



**SOUTH ELEVATION**  
Scale 1:100


Aluminium Sliding Doors



**WEST ELEVATION**  
Scale 1:100

UPVC Windows

Green Oak Frame

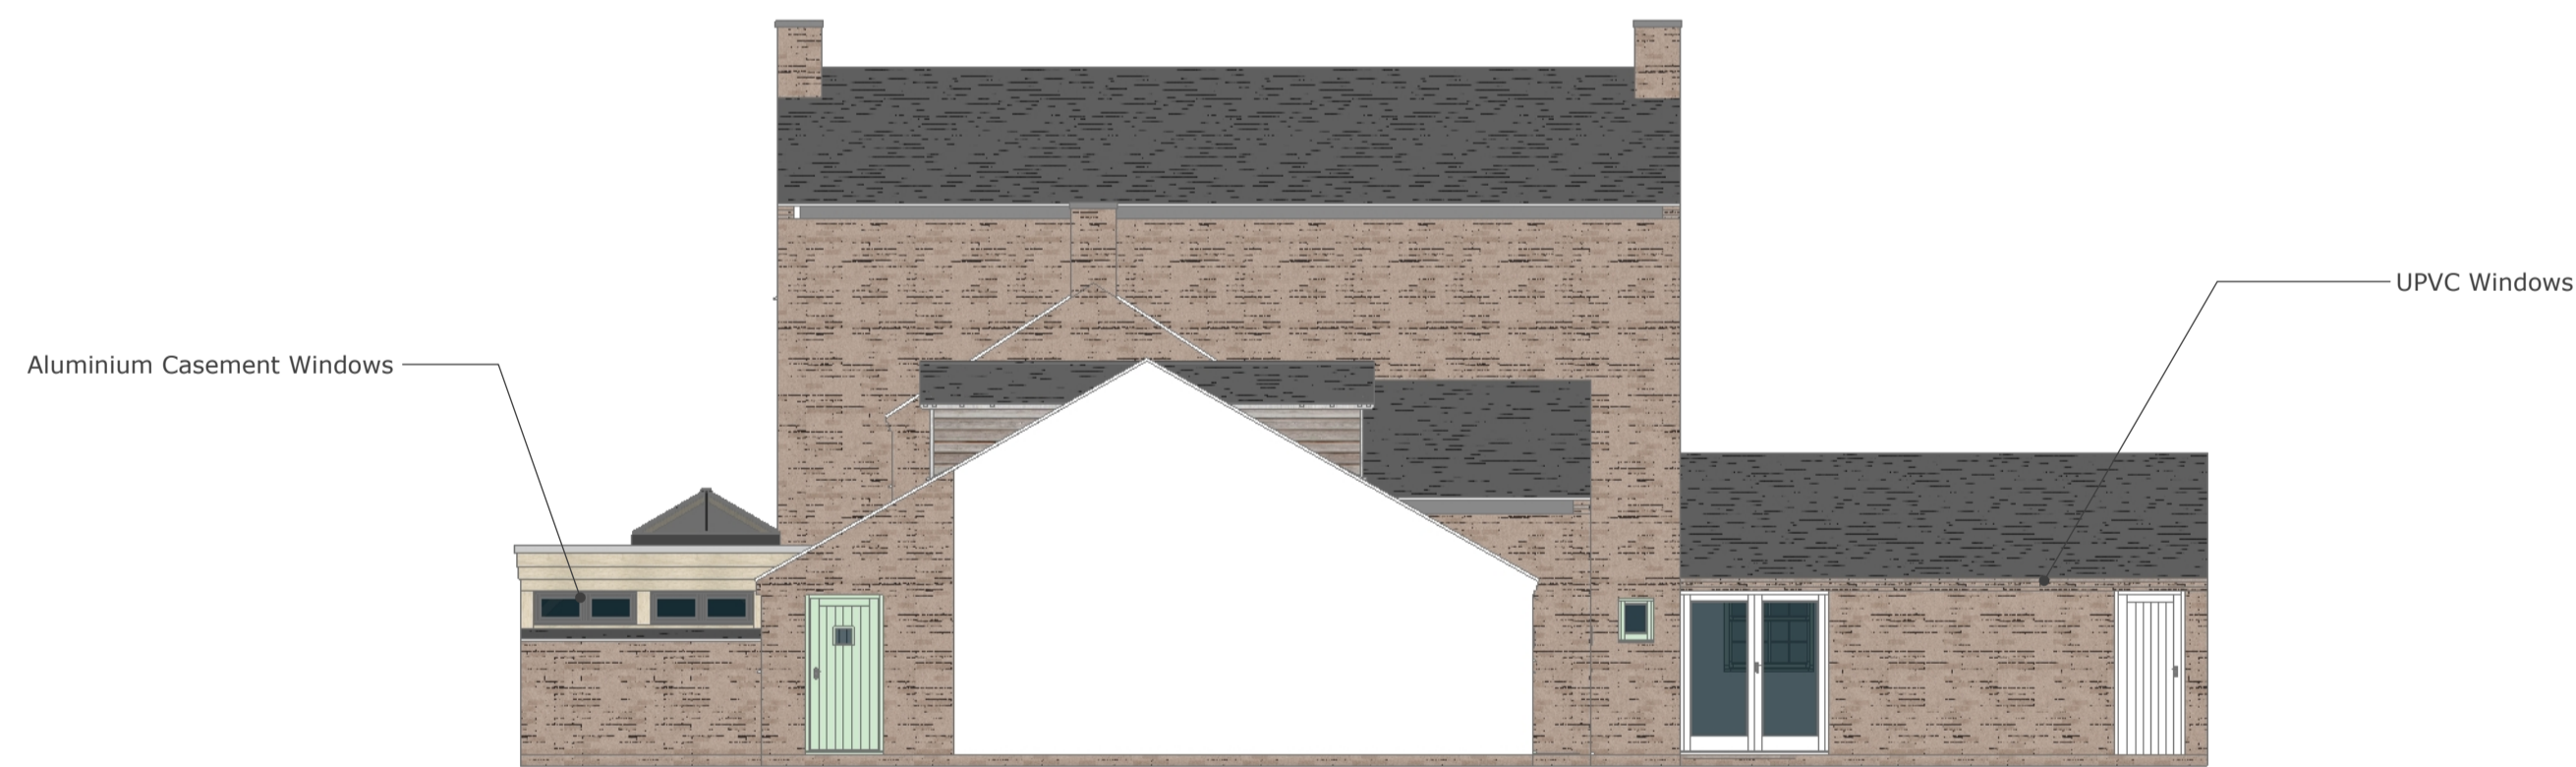

**EAST ELEVATION**  
Scale 1:100

Aluminium Casement Windows


UPVC Windows





**NORTH ELEVATION**  
Scale 1:100



**GROUND FLOOR PLAN**  
Scale 1:100

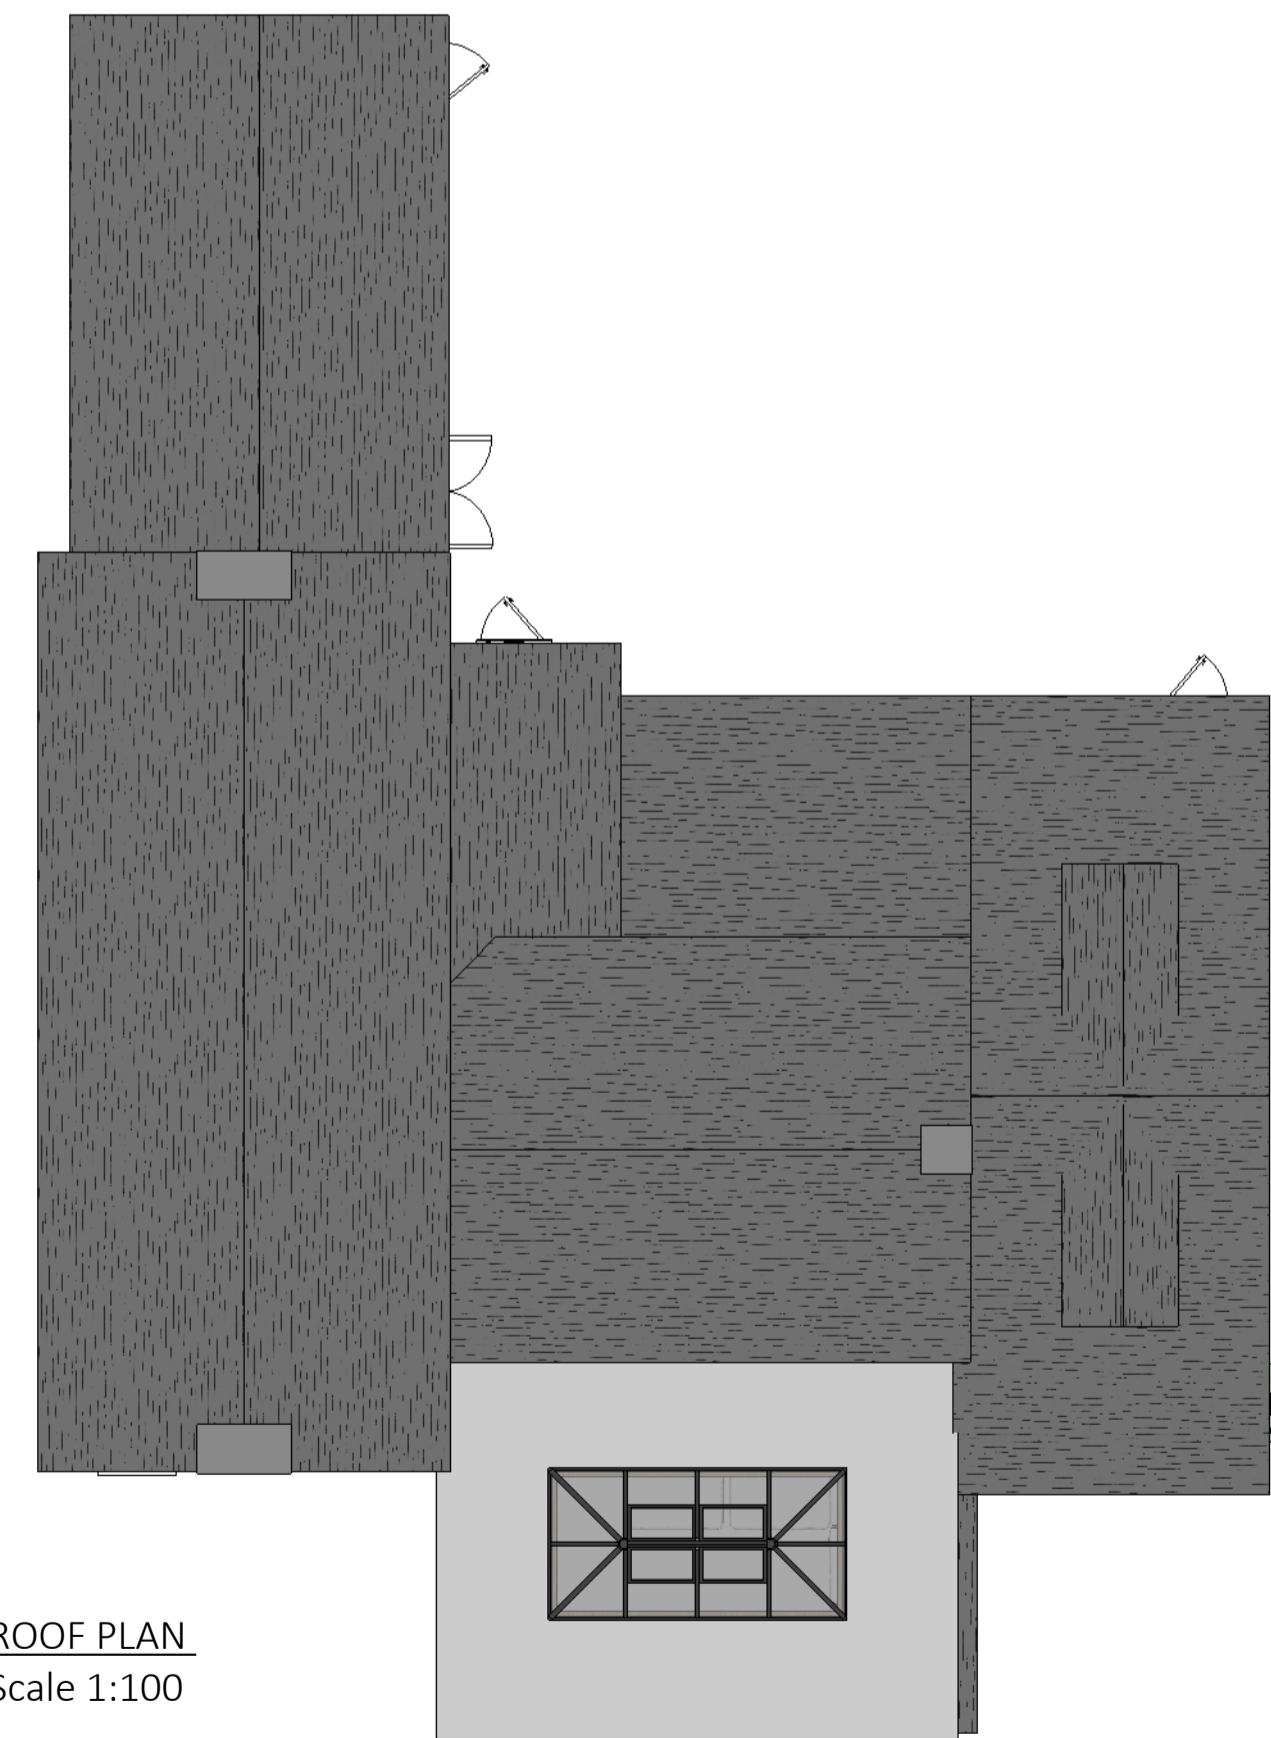

**ROOF PLAN**  
Scale 1:100

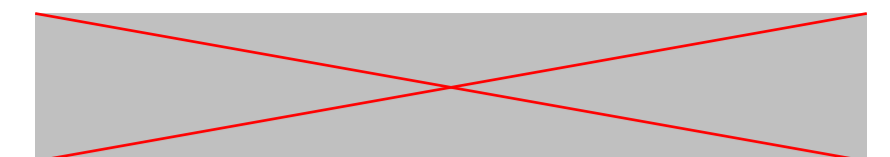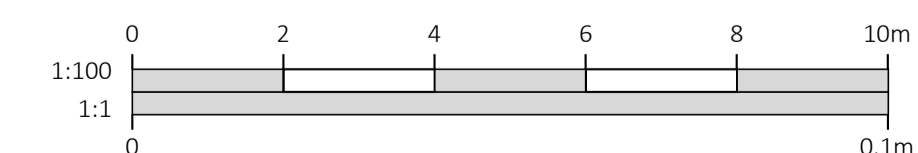

DRAWINGS PRODUCED BY  
T.J. Crump Oakwrights Ltd  
The Lakes, Swainshill,  
Hereford, HR4 7PU  
  
+44 (0)1432 353353  
enquiries@oakwrights.co.uk

© This drawing, its contents, and all information contained therein is protected by Copyright. It may be used once only for its intended purpose under a contract with Oakwrights Ltd, but not for any other use or purpose. This drawing is for Planning purposes and does not constitute a construction issue drawing. All setting out dimensions and levels are indicative and are subject to detailed site survey and site conditions. The Client and their agent are responsible for ensuring that Building Control and construction drawings are carried out following Planning approval. Scaling from this drawing is for Local Planning Authority information only.

CLIENT  
Mr & Mrs Pugh

SITE ADDRESS  
Dale Farm, Syerscote Lane,  
Wigginton, Tamworth, Staffordshire,  
B79 9EX

PROJECT  
Oak Framed Kitchen Extension, Annex link &  
Property Alterations

DEPARTMENT  
OCB

DRAWING  
Proposed Floor Plans & Elevations

SCALE  
1:100 @ A1

DATE DRAWN  
10.07.23

DRG. NO.  
10072301

REV. 1