



This drawing, its contents, and all information contained therein is protected by Copyright. It may be used only for its intended purpose under a contract with Mid West Planning Ltd, but not for any other use or purpose. This drawing is for Development Control purposes and does not constitute a construction issue drawing. All setting out dimensions and levels are indicative and are subject to detailed site survey and site conditions. The Client is responsible for ensuring that Building Control and construction drawings are carried out following Planning approval where necessary. Scaling from this drawing is for Development Control purposes only.

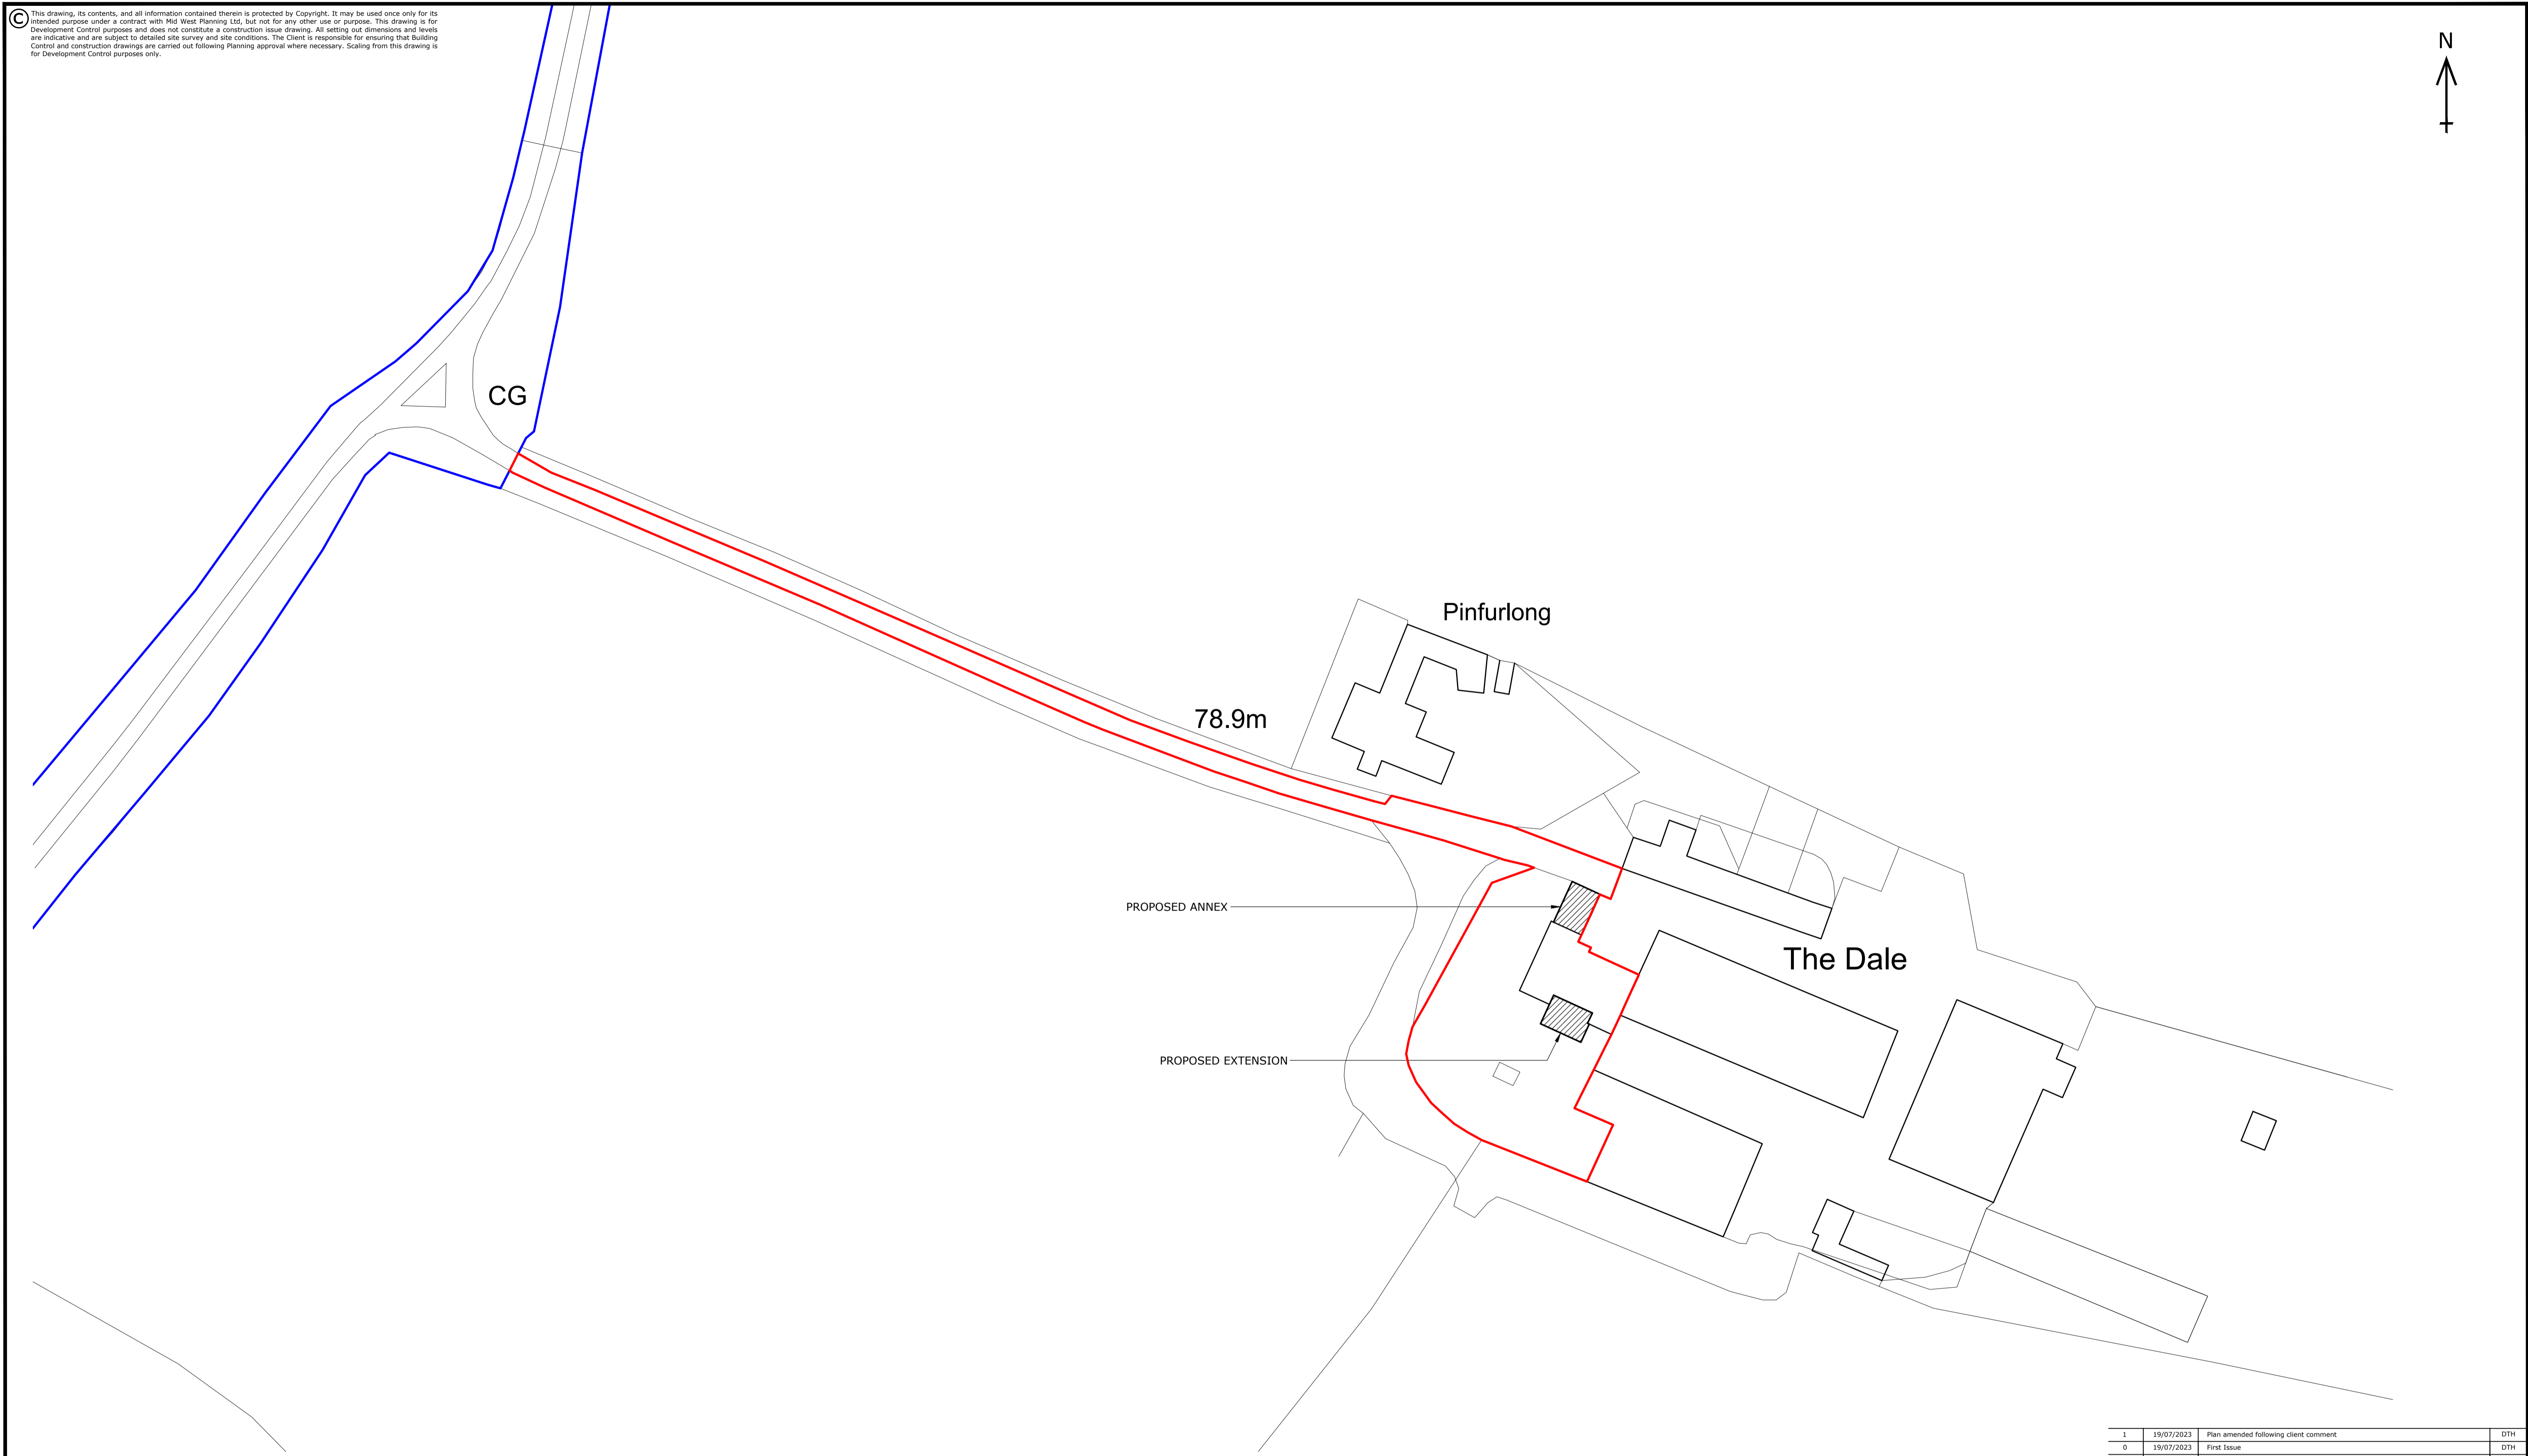

**FOR DEVELOPMENT CONTROL
PURPOSES ONLY**

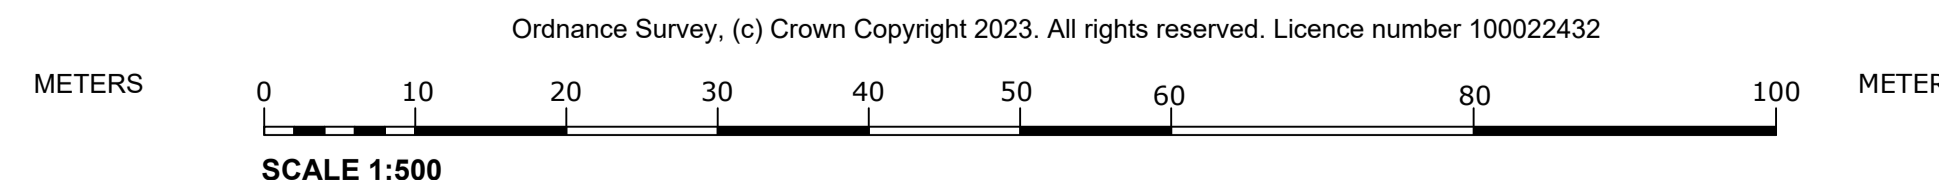

1	19/07/2023	Plan amended following client comment	DTH
0	19/07/2023	First Issue	DTH
Rev	Date	Purpose of revision	Drawn
Project PROPOSED EXTENSION, ANNEX & ALTERATIONS at DALE FARM, SEYERSCOTE LANE WIGGINTON, TAMWORTH STAFFORDSHIRE, B79 9EX			
Client MR & MRS PUGH			
Drawing title SITE PLAN			
Scale	1:500 @ A1	Date	19 July 2023
Drawn-by	DTH	Rev	1
Drawing number	101761/PUGH/001/PL02		