




1 Existing South East Elevation
Scale: 1:100

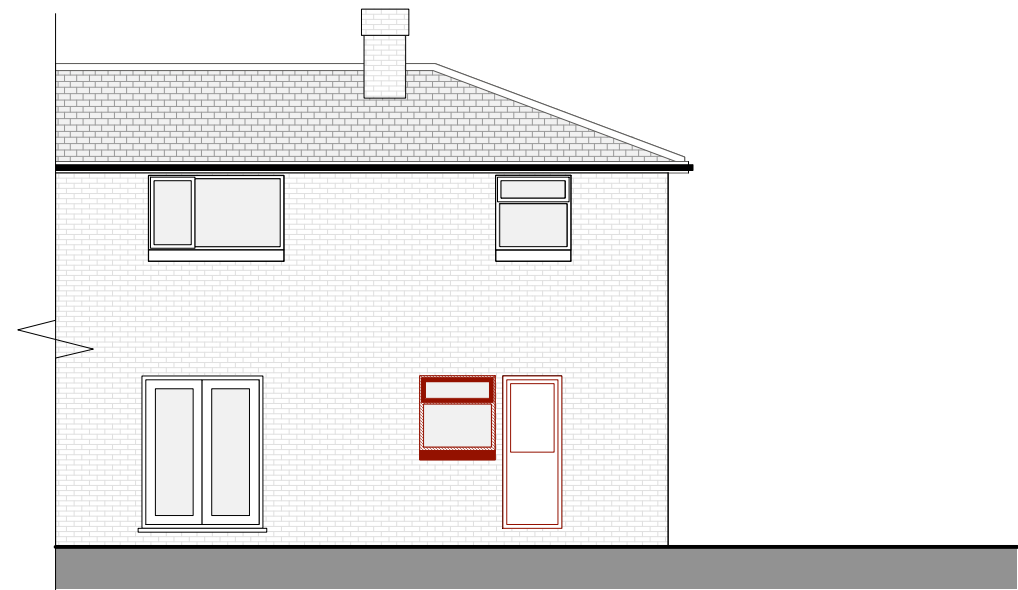

2 Existing North West Elevation
Scale: 1:100

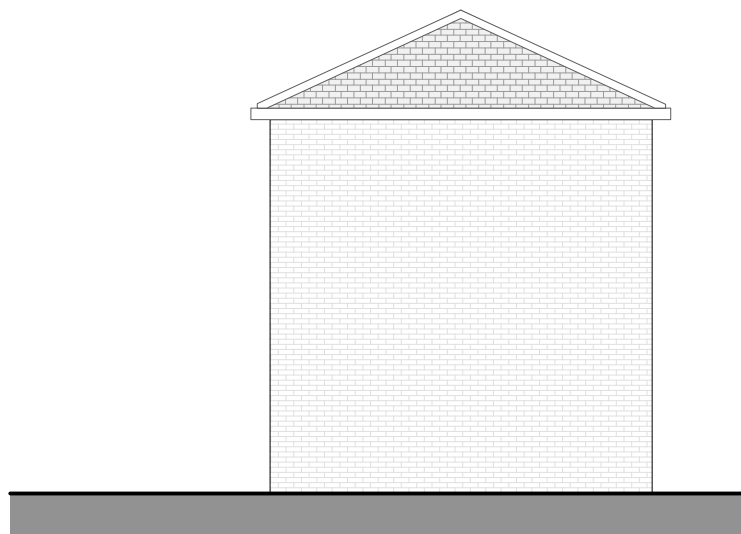

3 Existing South West Elevation
Scale: 1:100

 

CHP Consultants Ltd <i>Colin Harper-Penman</i> <i>The Studio, Warren Close, SS6 7BD</i>	Client:	Flynn/Cline	
	Site Add:	15 Riverside Crescent, Croston, PR26 9RU	
	TITLE	Existing Elevations	
<small>All dimensions should be checked onsite All drawings and associated designs are solely owned by CHP Consultants Ltd and are not to be issued, printed or distributed without the prior consent of CHP Consultants Ltd.</small>	DRAWING NO.	23-086-020	DATE
	SCALE	1:100	Mar 23
	DRAWN BY	CHP	STAGE