



©Wildblood Macdonald Architects Ltd, registered in England and Wales no. 8722656
 Do not scale, use figured dimensions only. All dimensions are to be verified and checked before the commencement of any shop drawings or work whatsoever, either on his own behalf or for sub contractors or suppliers. Any discrepancies must be reported to the Architect immediately. This drawing is to be read in conjunction with all related architects' engineers' and specialist drawings and other relevant information. If printing from electronic copies, ensure print scaling is set to "None" to ensure correct scaling of drawing.

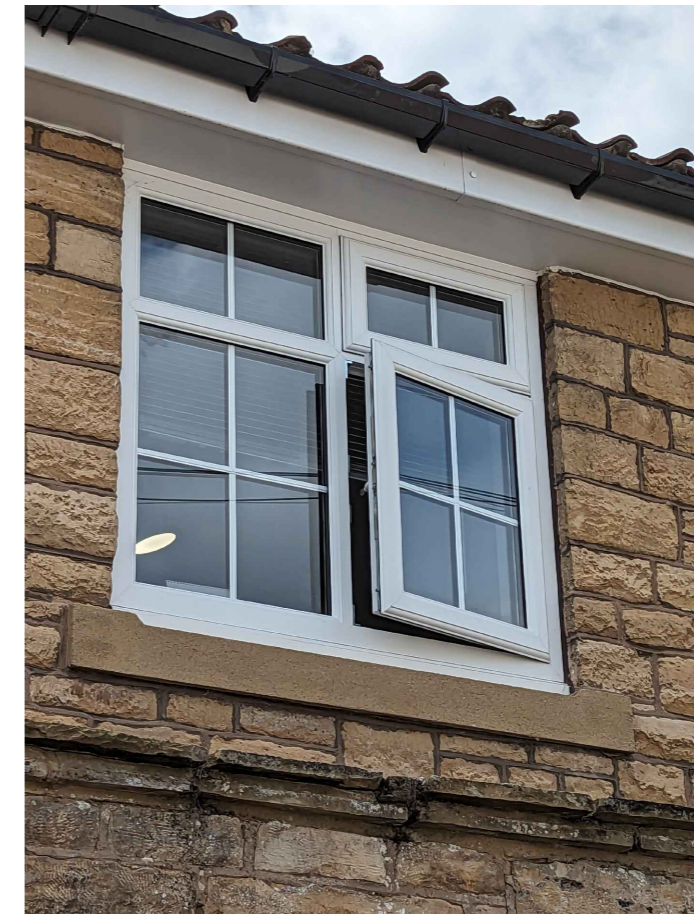

First Floor WC (Left & Right), Store Room (Central)



First Floor Office

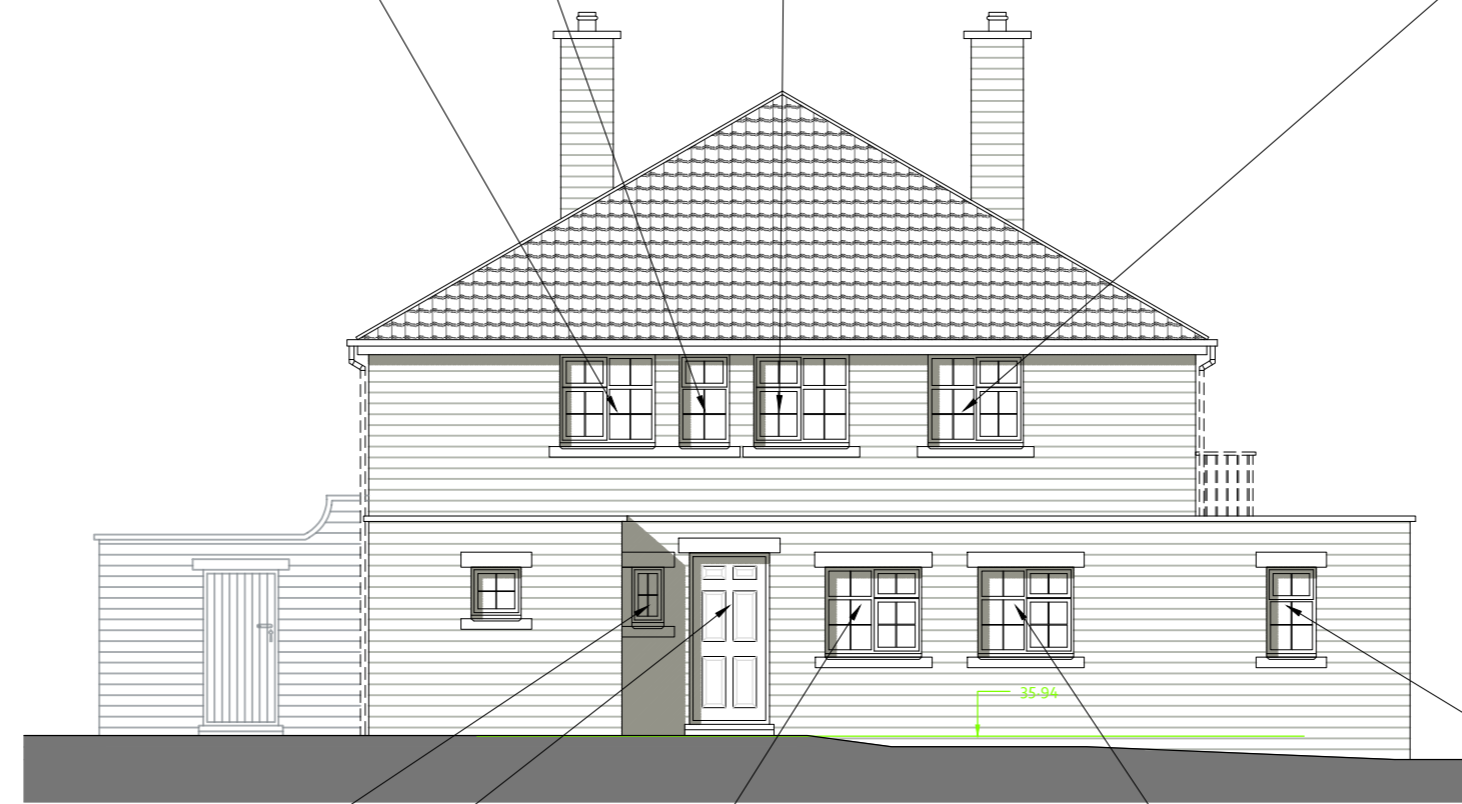

NORTH ELEVATION



Ground Floor WC and Staff Access Door



Ground Floor Boiler Room



Ground Floor Store Room



Ground Floor Staff Communal Room

Rev.	Description.	By.	Date.
	Client		
	R&S Services Ltd		
	Drawing Title		Scale @ size
	North Elevation Jul 2023		1:100@A2
	Project	Job No.	Revision
	Yew Trees	2805 (PL)42	.
	Main street	Date drawn	Status
	Aberford	Jul 2023	Planning
		Drawn by	Checked
		AR	MB