


1 Existing Ground Floor Plan
1 : 50

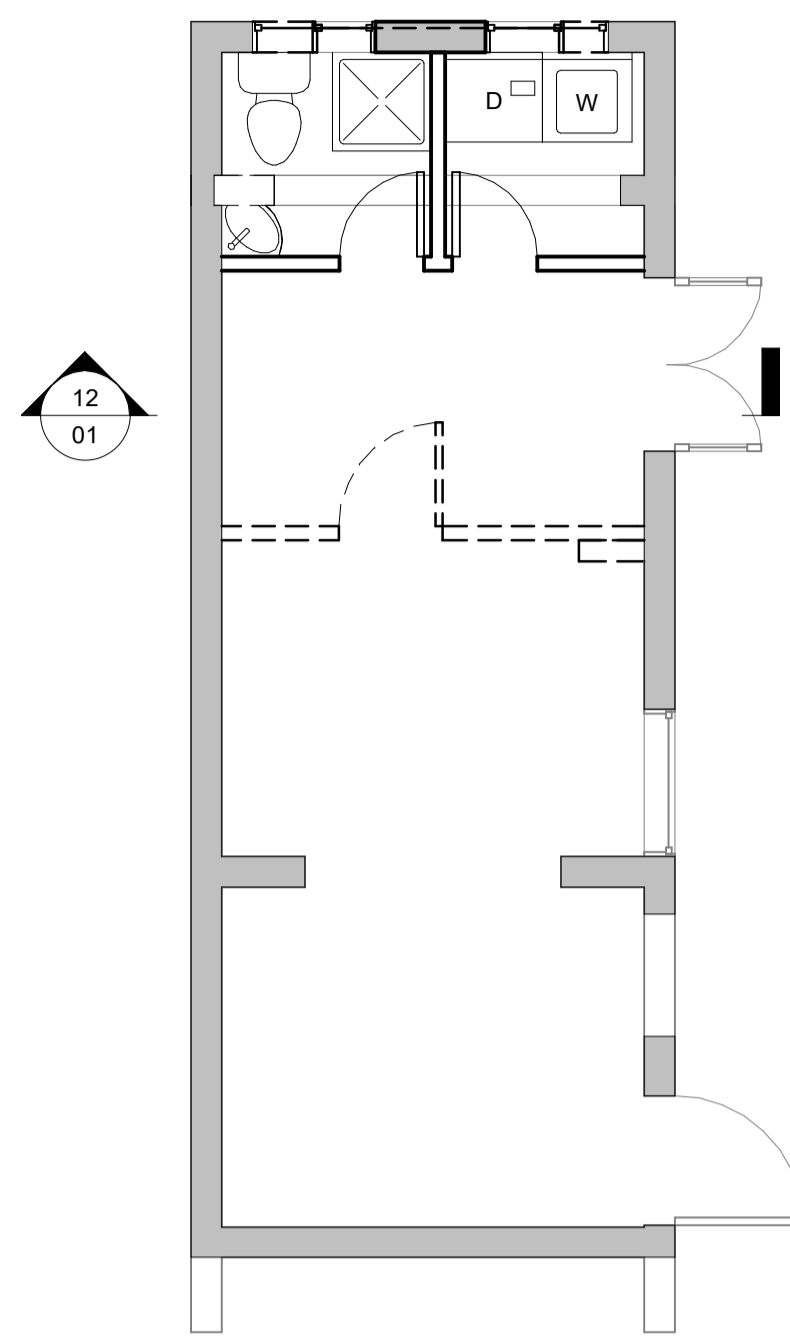


2 Existing Roof Plan
1 : 50



5 Proposed Ground Floor Plan
1 : 50



7 Proposed Roof Plan
1 : 50

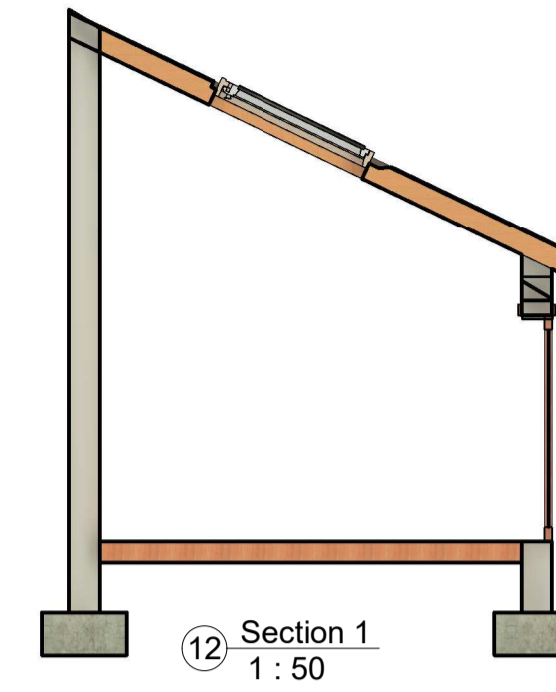


12 Section 1
1 : 50



13 3D View 1



Scale bar 1:50

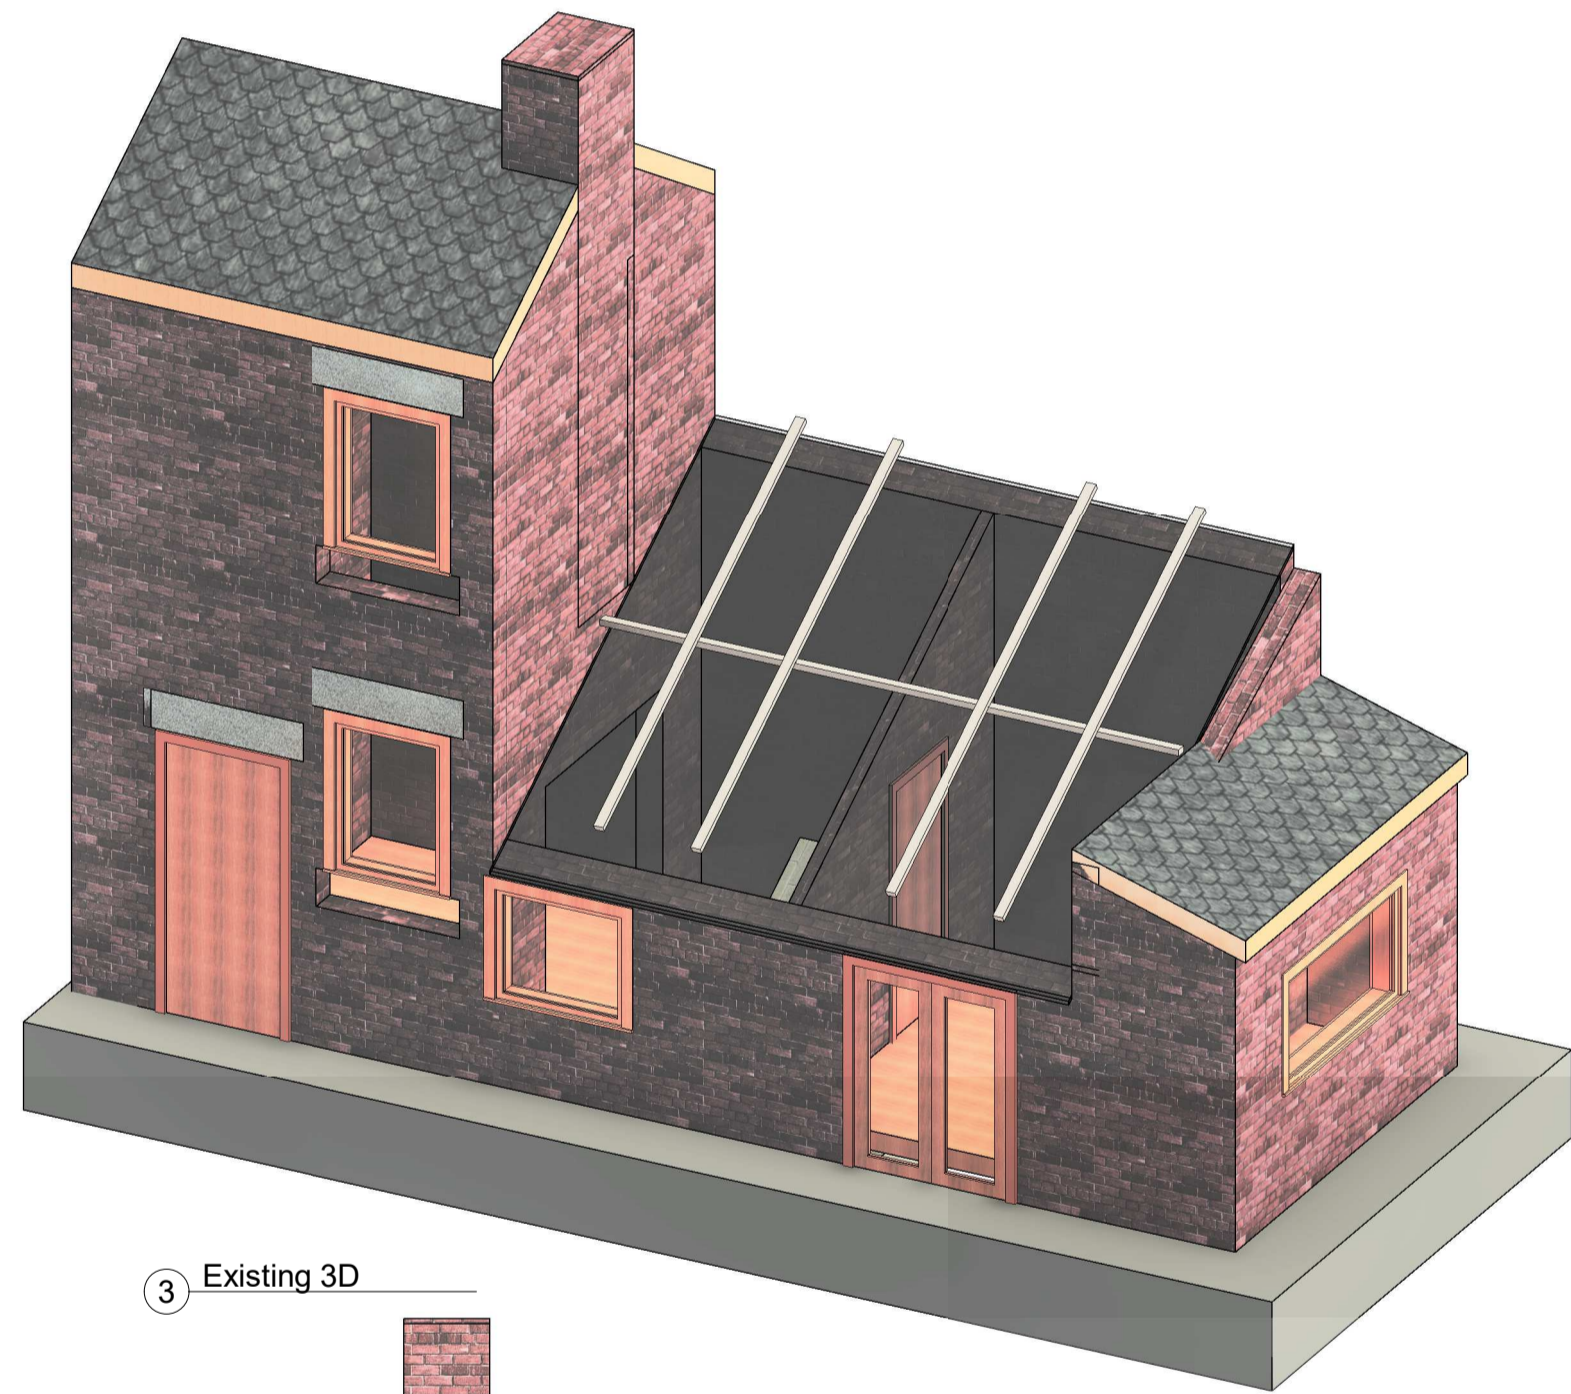

3 Existing 3D




8 Proposed 3D View 1



9 Proposed 3D View 2



4 Existing East Elevation
1 : 50

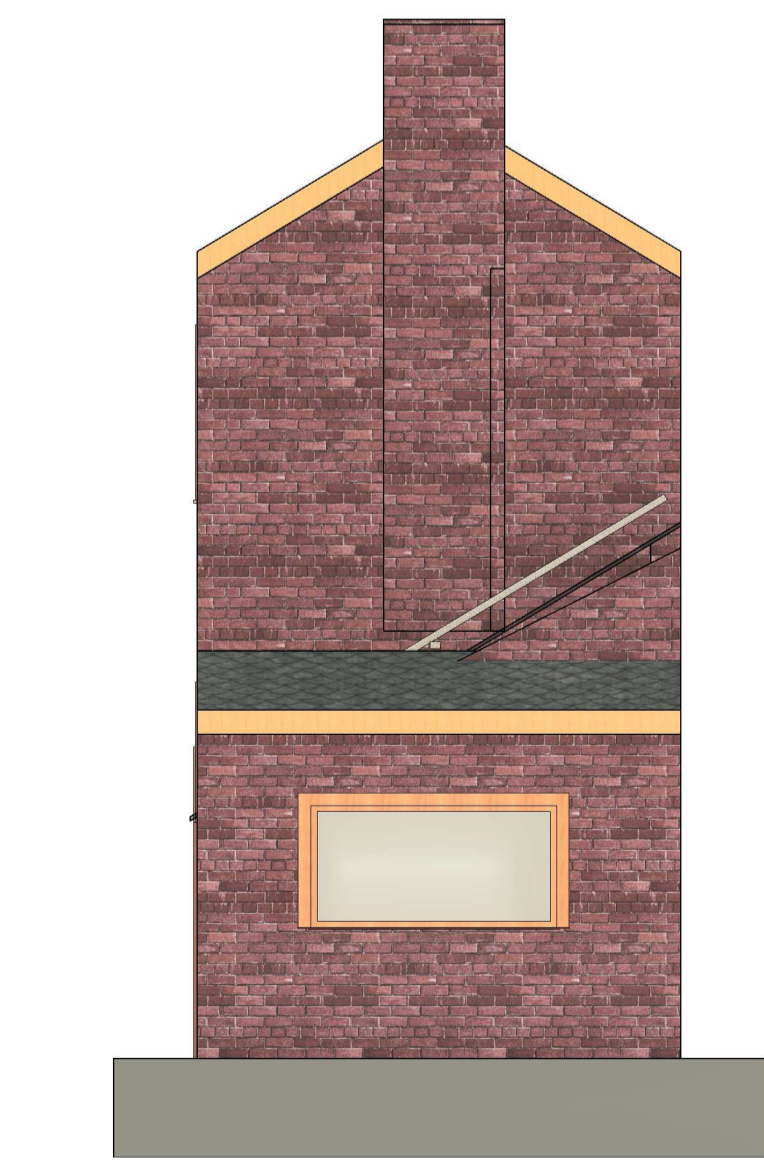

6 Existing North Elevation
1 : 50




10 Proposed East Elevation
1 : 50



11 Proposed North Elevation
1 : 50

| | | | |
|---------------------------|-------------------------------|----|----------|
| 1 | Existing rear elevation added | SB | 27/07/23 |
| - | First issue to planning | SB | 30/06/23 |
| STATUS: | | | |
| Certificate of Lawfulness | | | |

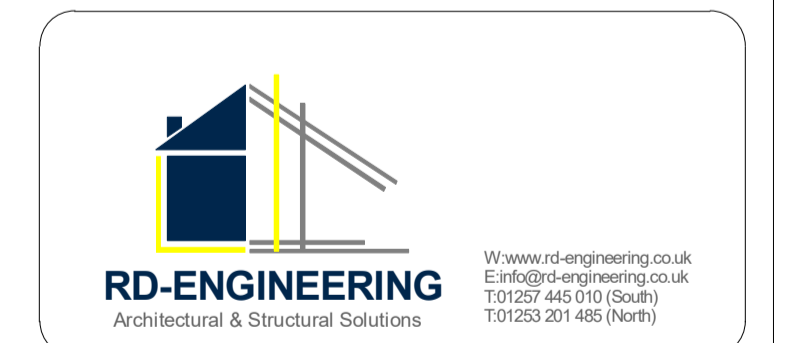

CLIENT:
Mr & Mrs McGuinn

SITE:
92 Appley Lane North, Appley
Bridge, Wigan, WN6 9DN

TITLE:
Proposed Change of Roof Construction

| | | | |
|----------------------|-------------------|---------------|-----------------|
| SCALE AT A1: 1:50 | DATE: 30/06/23 | DRAWN: S.B | CHECKED: T.R |
| PROJECT NO: 1873 | DRAWING NO: 01 | REVISION: | 1 |