






EXISTING SOUTH
ELEVATION 1:100

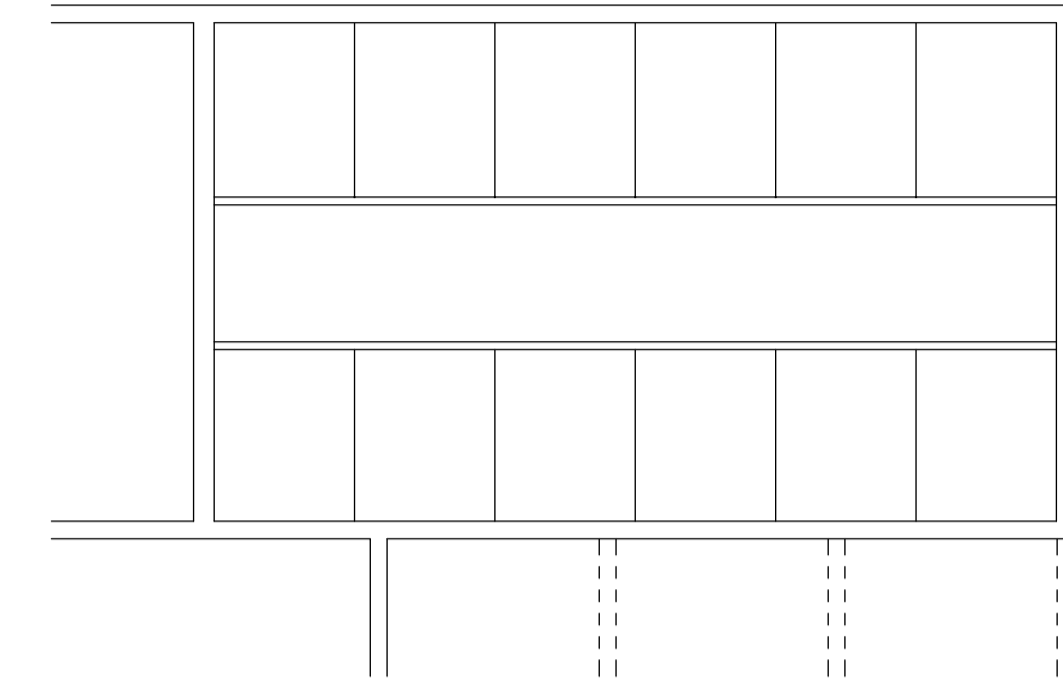


EXISTING FIRST FLOOR PLAN 1:100

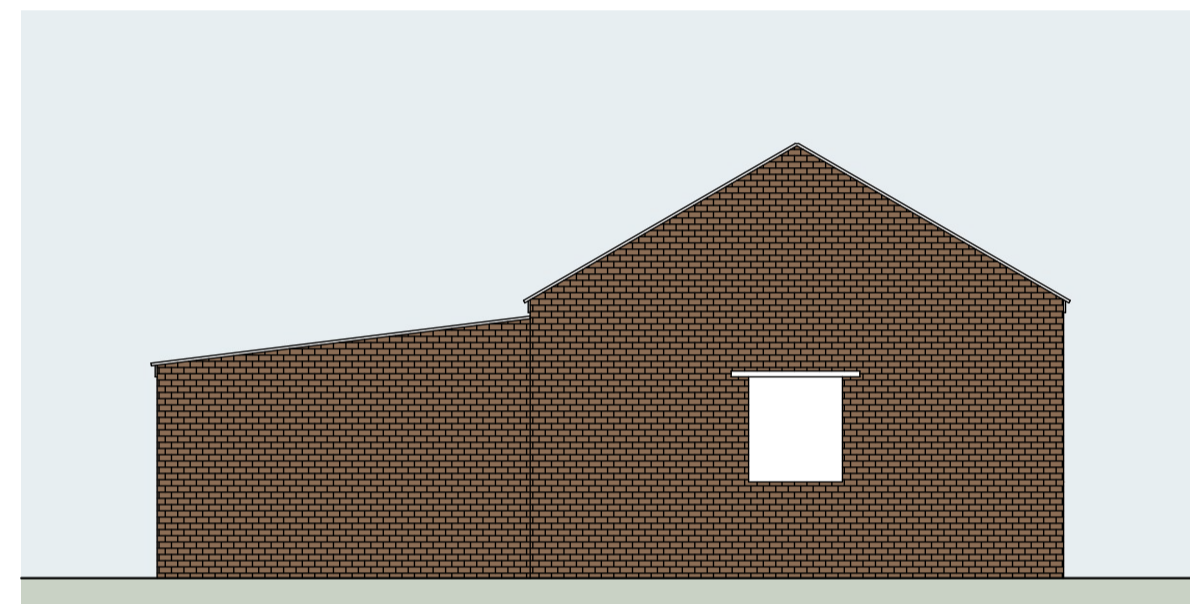


EXISTING EAST
ELEVATION 1:100

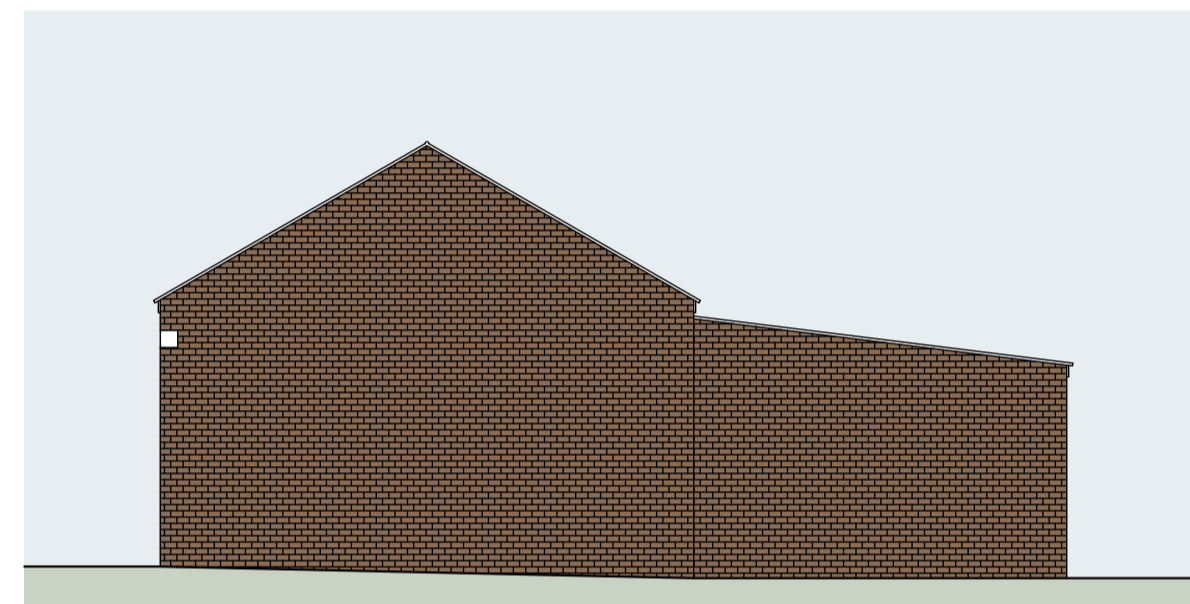

EXISTING WEST
ELEVATION 1:100

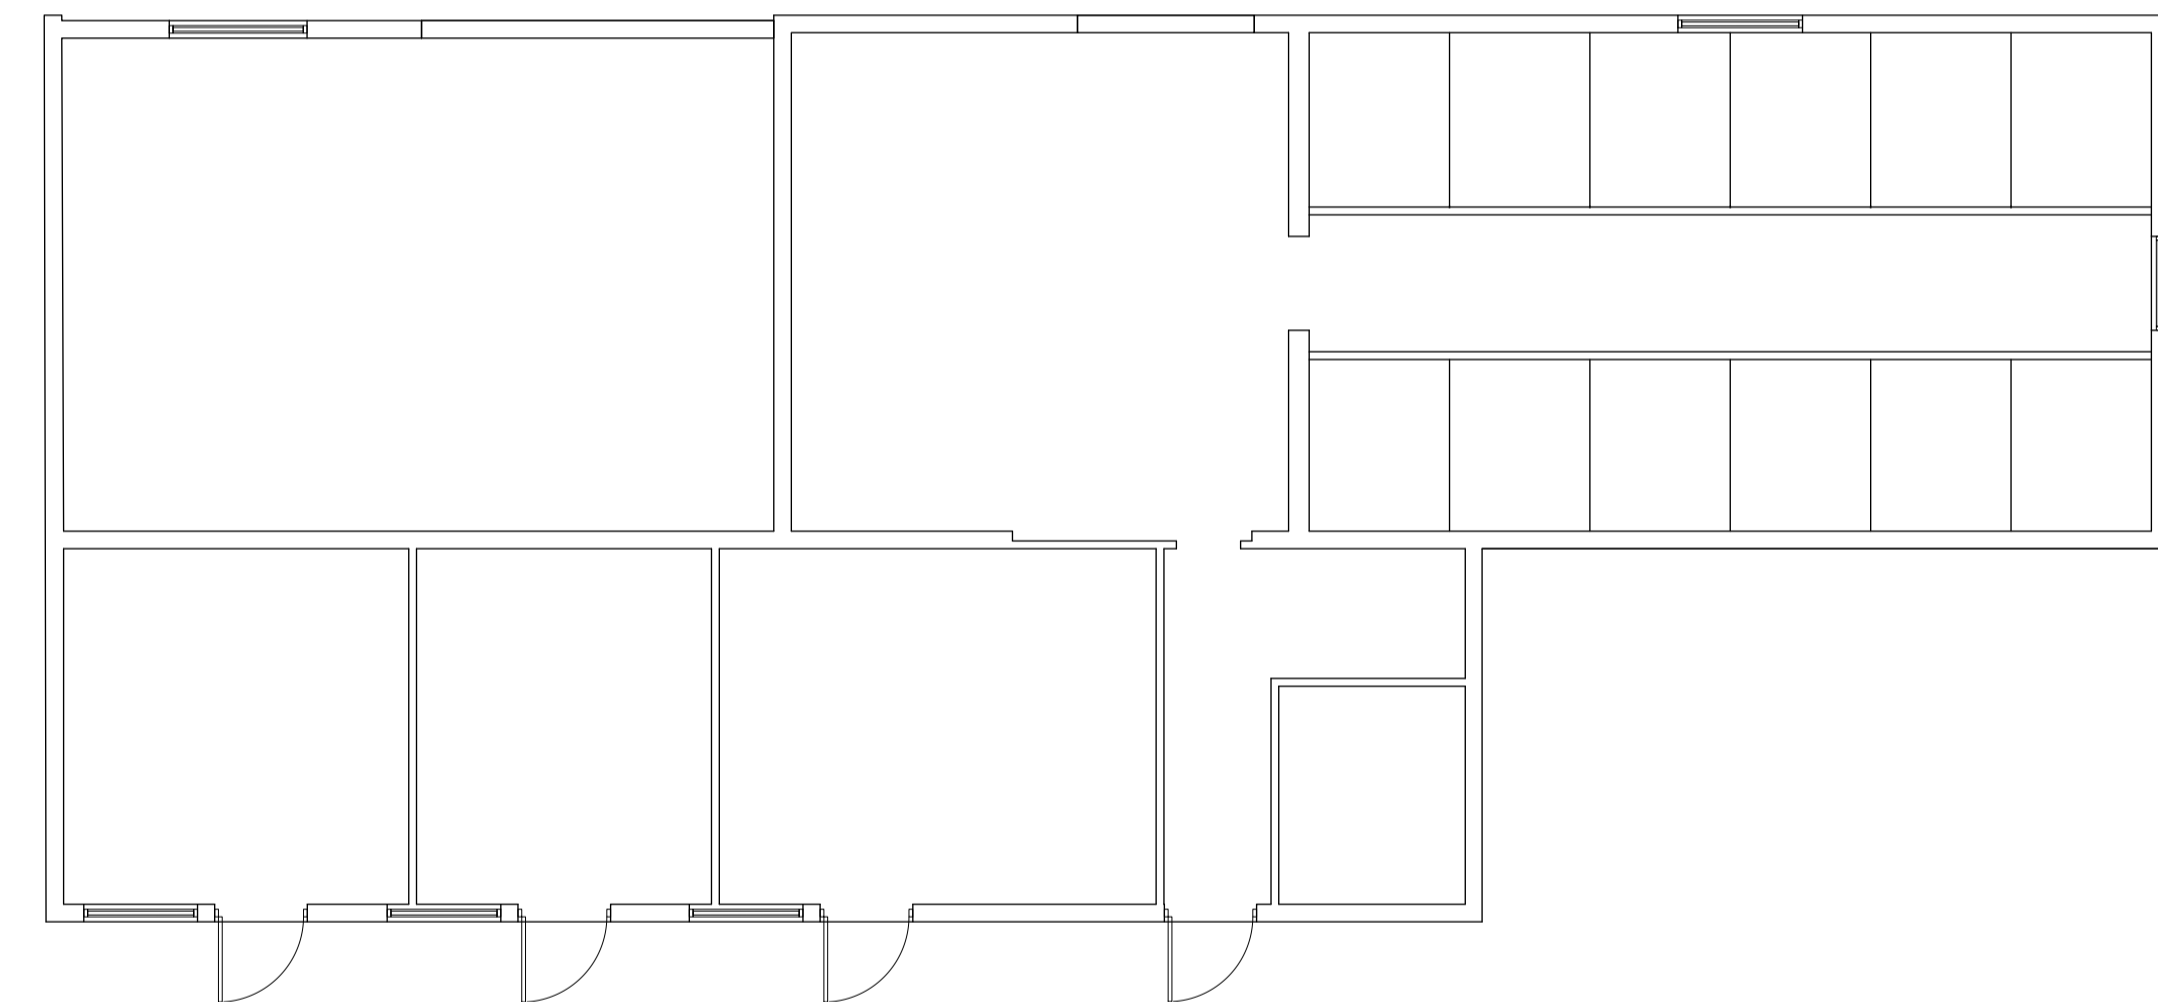

EXISTING GROUND FLOOR PLAN 1:100

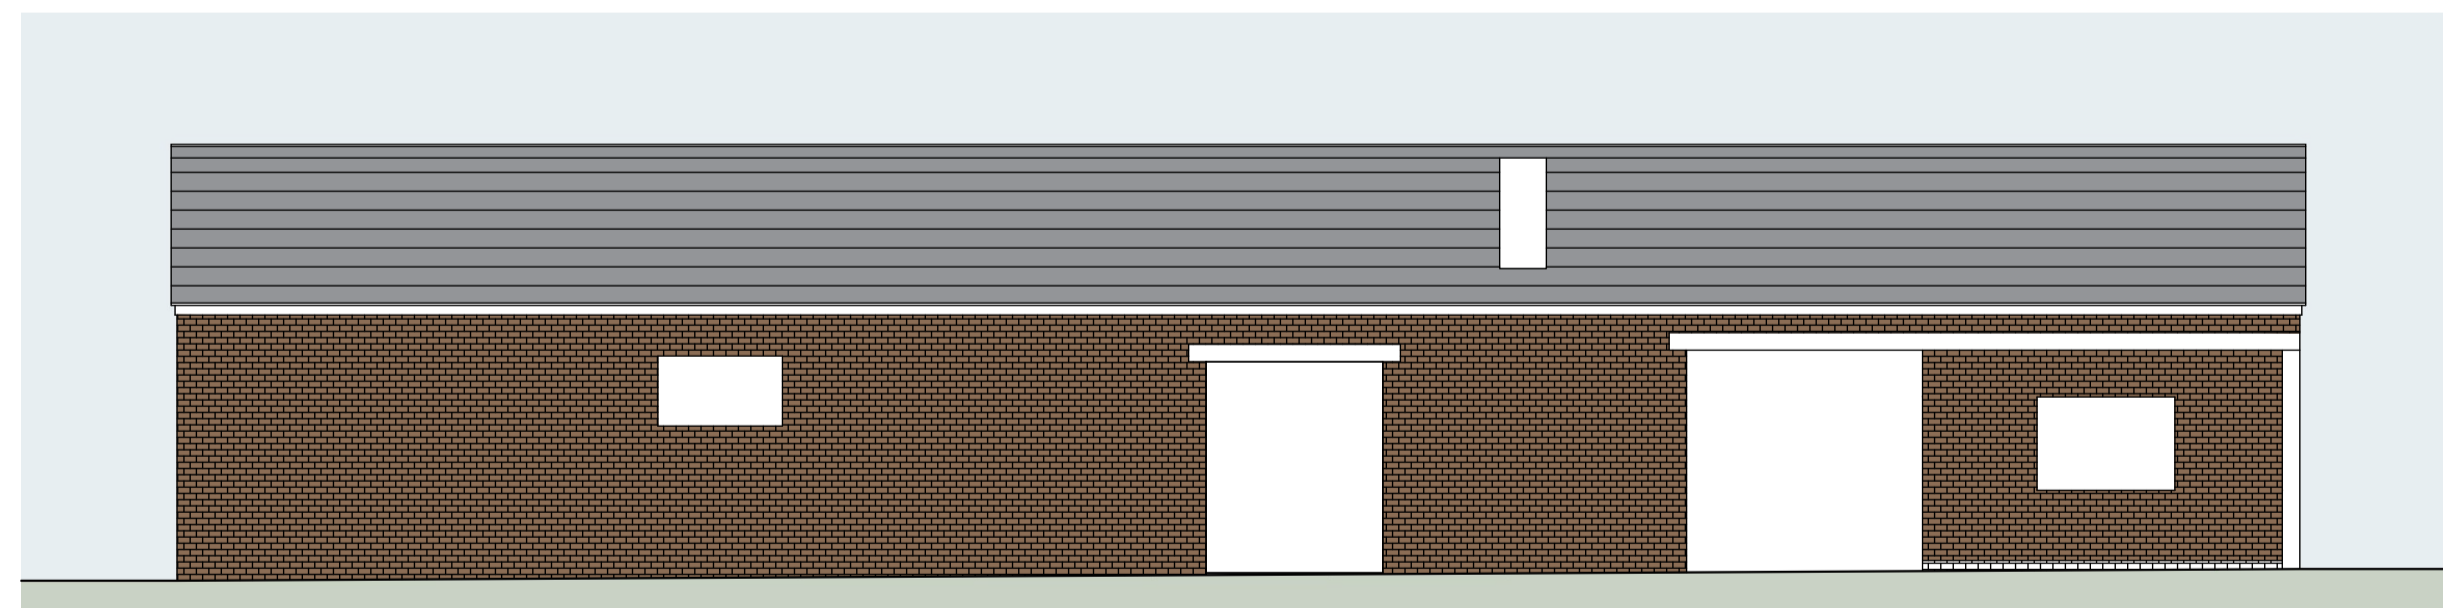

EXISTING NORTH
ELEVATION 1:100

REV	DESCRIPTION	DATE
-----	-------------	------

TITLE: EXISTING PLANS AND ELEVATIONS

PROJECT: BRINDLEWOOD BARN,
DAKINGS LANE
FELSHAM,
SUFFOLK, IP30 0QW


CLIENT: MR & MRS DUNN

SCALE: 1:50@A1 DATE: JAN 2023

STATUS: PLANNING DRAWN: JS

JOB NO: 1592 DRAWING NO: 02

Brindlewood Barn - Existing plans & Elevations

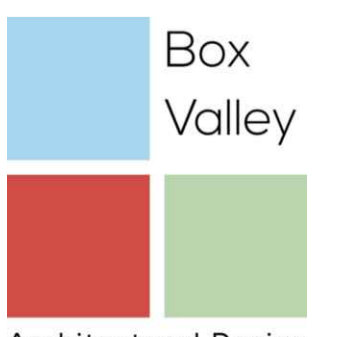

13 Gallows Hill, Hadleigh, Suffolk, IP7 6DD
office@boxvalleydesign.com
07950 582730

Do not scale from drawings. Work to figured dimensions only.