




PROPOSED SIDE (East)  
ELEVATION 1:50

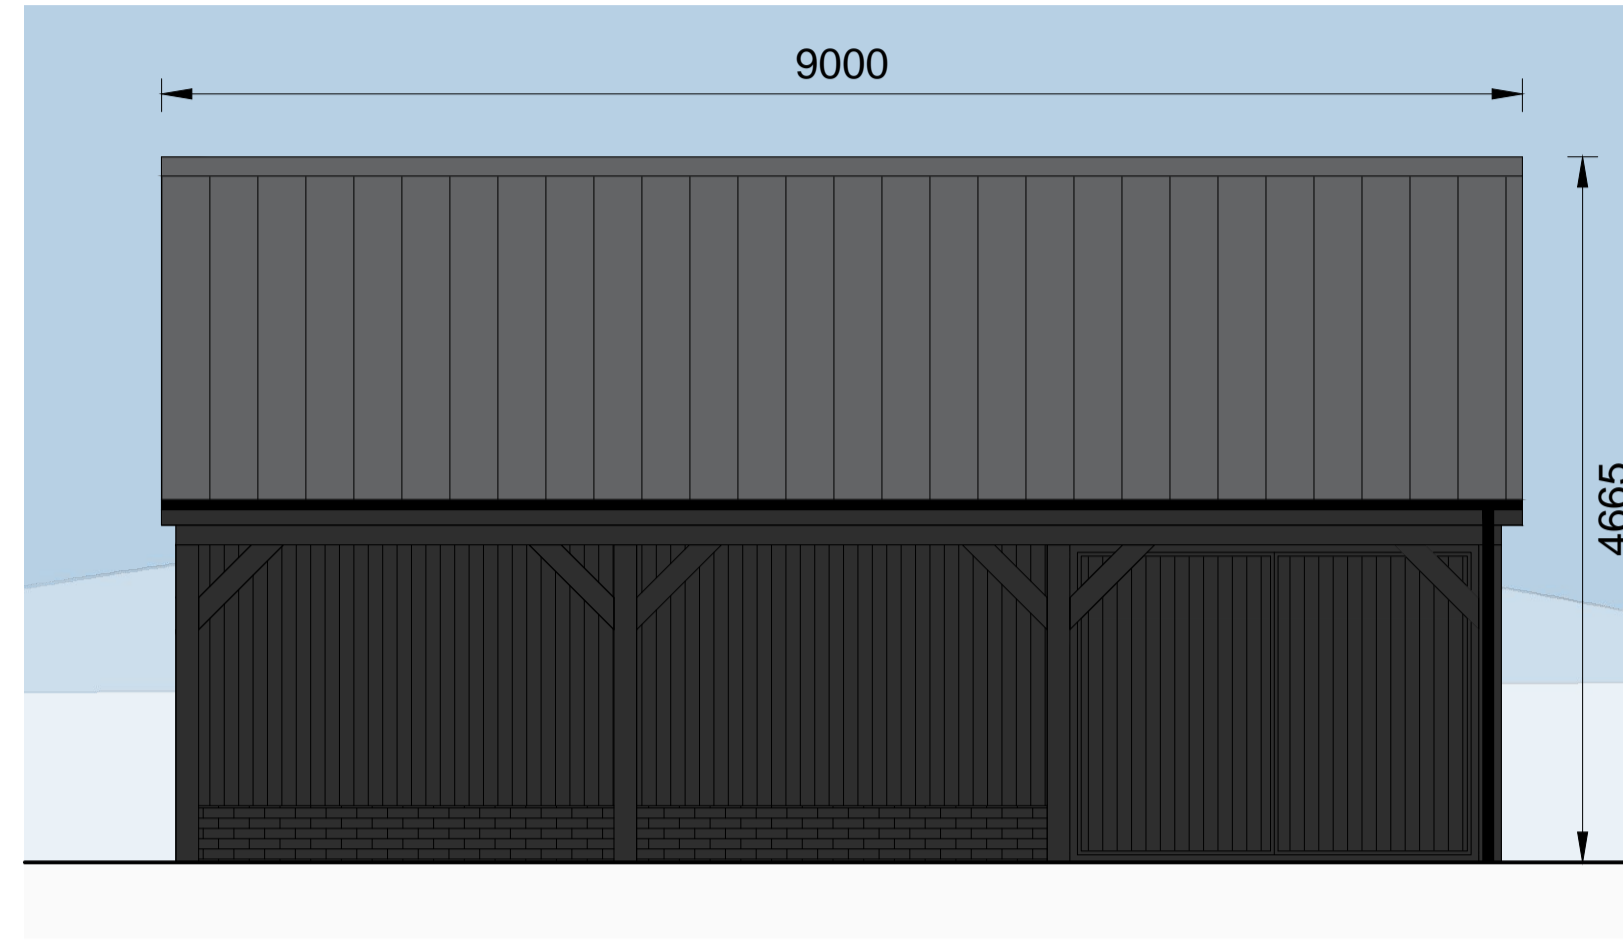


PROPOSED FRONT (North)  
ELEVATION 1:50

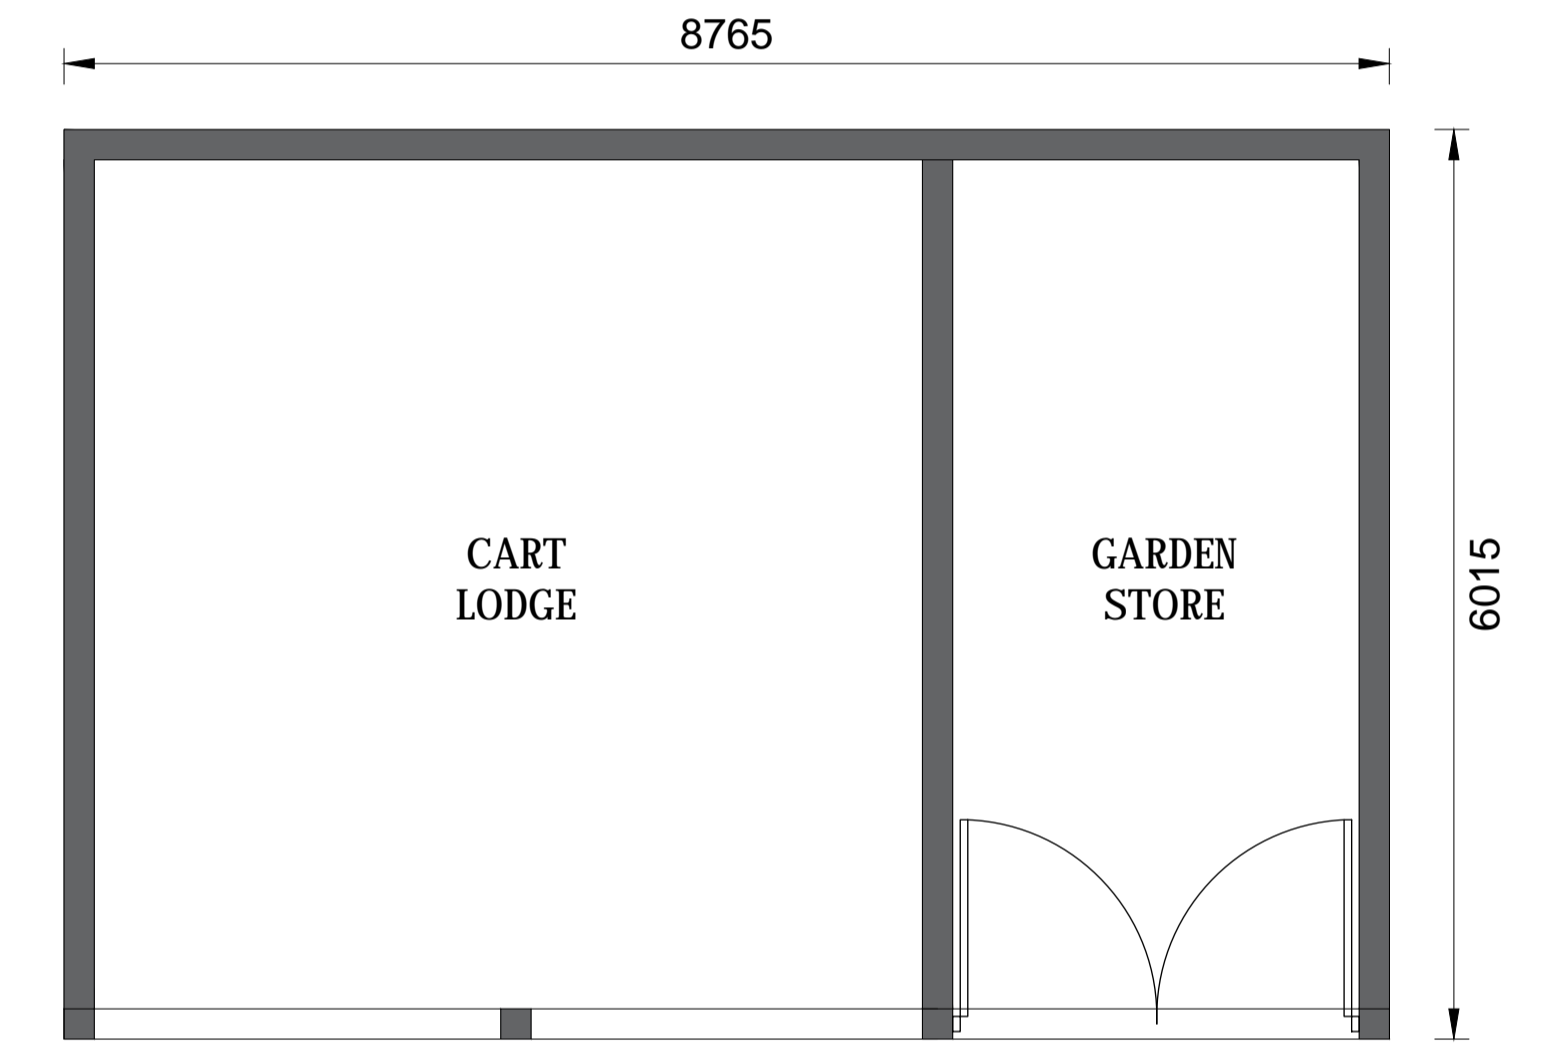

PROPOSED FLOOR PLAN 1:50

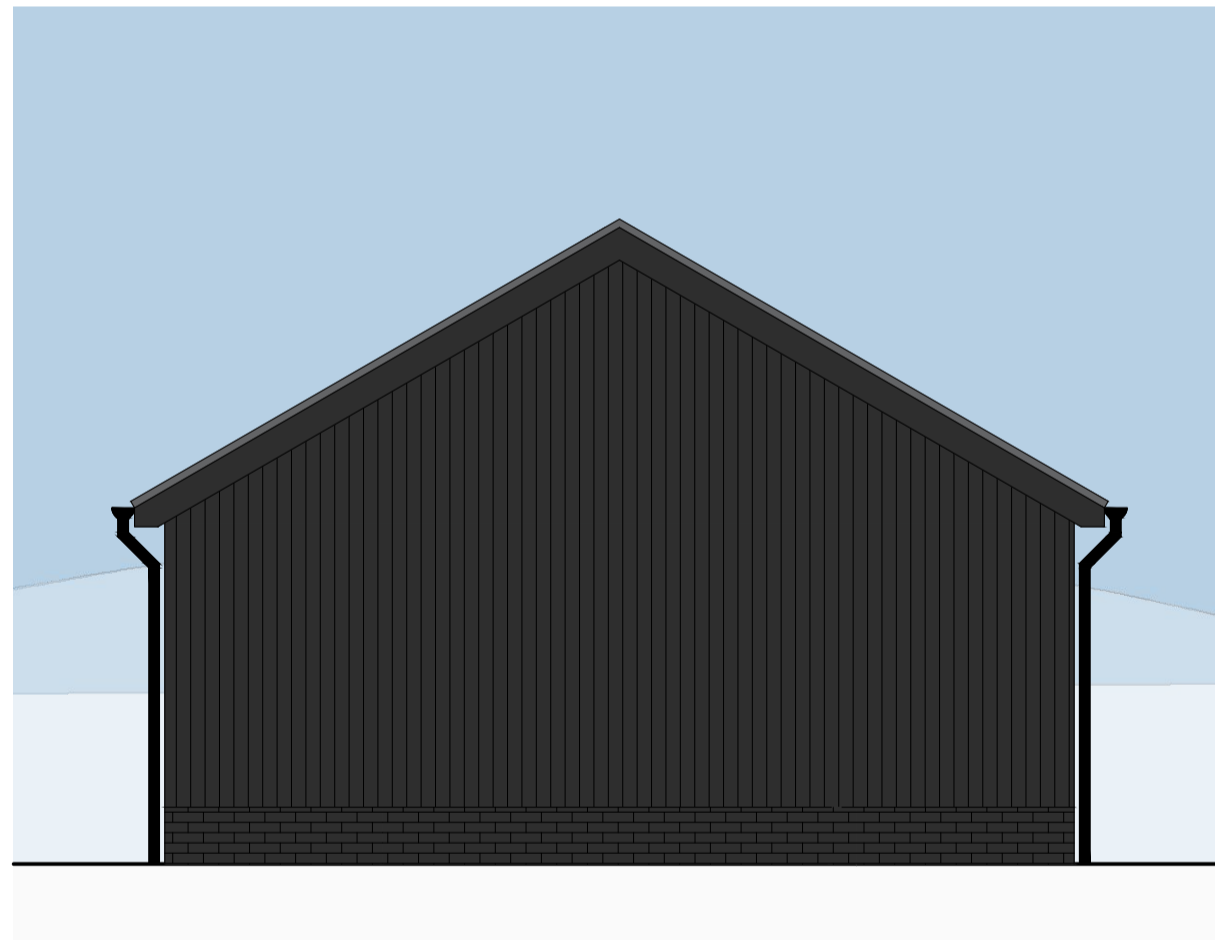


PROPOSED SIDE (West)  
ELEVATION 1:50

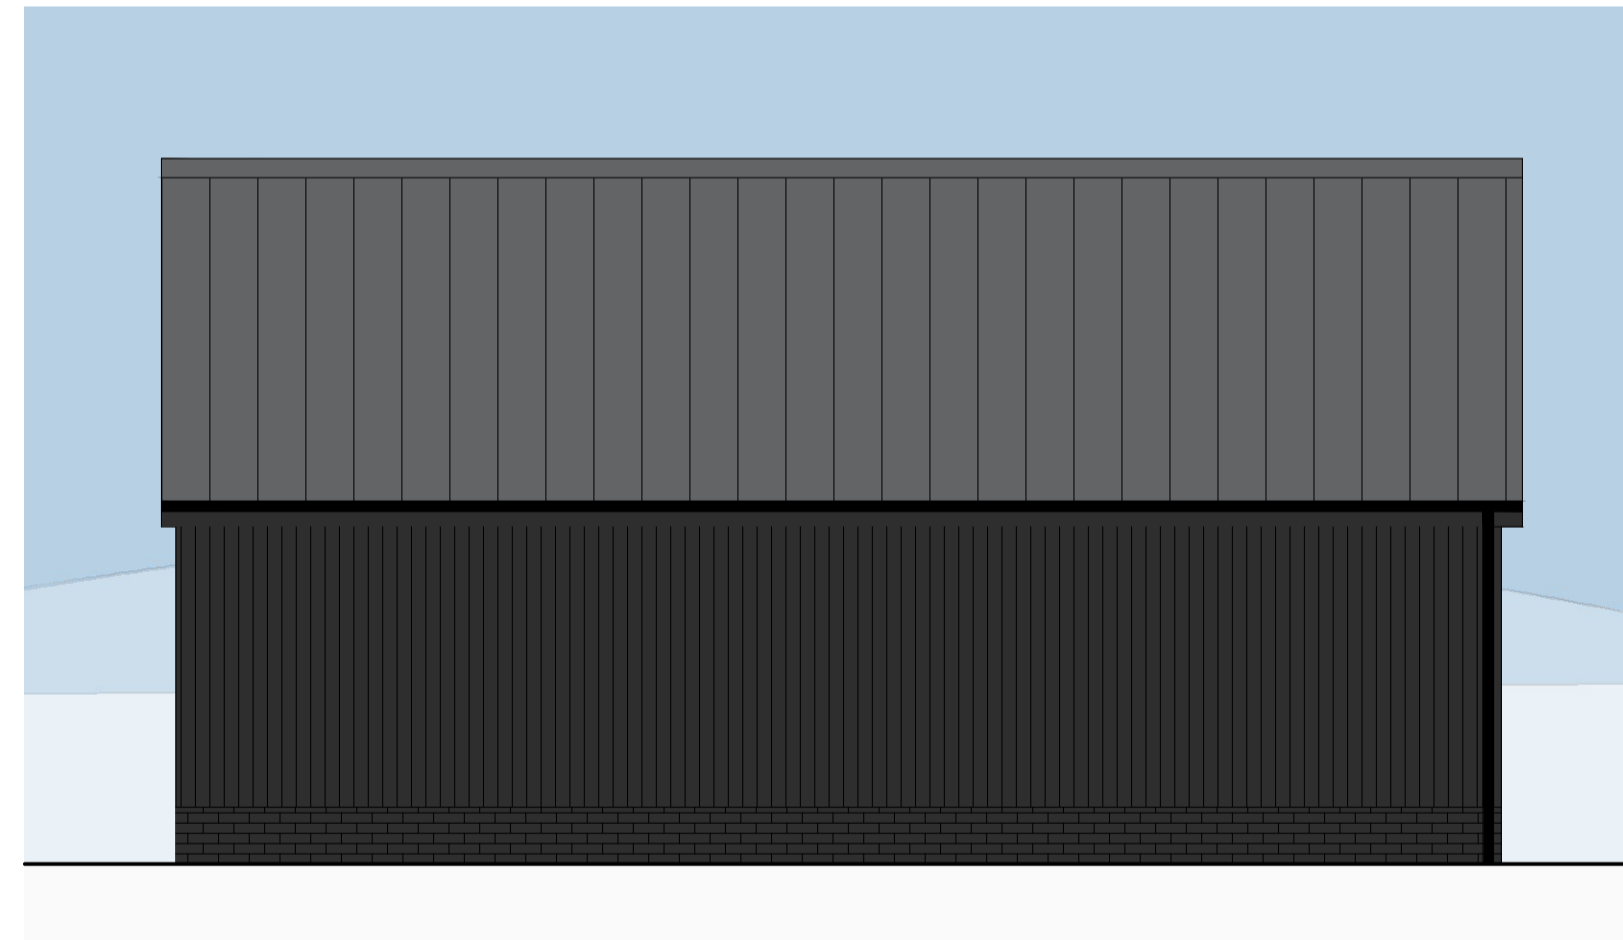

PROPOSED REAR (South)  
ELEVATION 1:50

REV	DESCRIPTION	DATE
TITLE: PROPOSED CART LODGE		
PROJECT: BRINDLEWOOD BARN, DAKINGS LANE FELSHAM, SUFFOLK, IP30 0QW		
CLIENT: MR & MRS DUNN		
SCALE: 1:50@A1	DATE: JAN 2023	
STATUS: PLANNING	DRAWN: JS	
JOB NO: 1592	DRAWING NO: 05	

# Brindlewood Barn - Proposed Cart Lodge

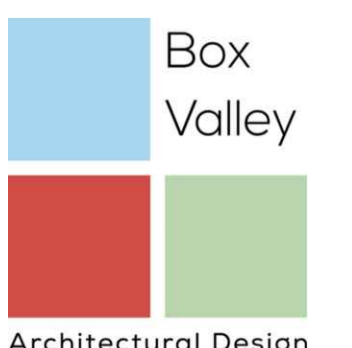

Box Valley  
Architectural Design  
13 Gallows Hill, Hadleigh, Suffolk, IP7 6DD  
office@boxvalleydesign.com  
07950 582730

Do not scale from drawings. Work to figured dimensions only.