



FRAME PLAN

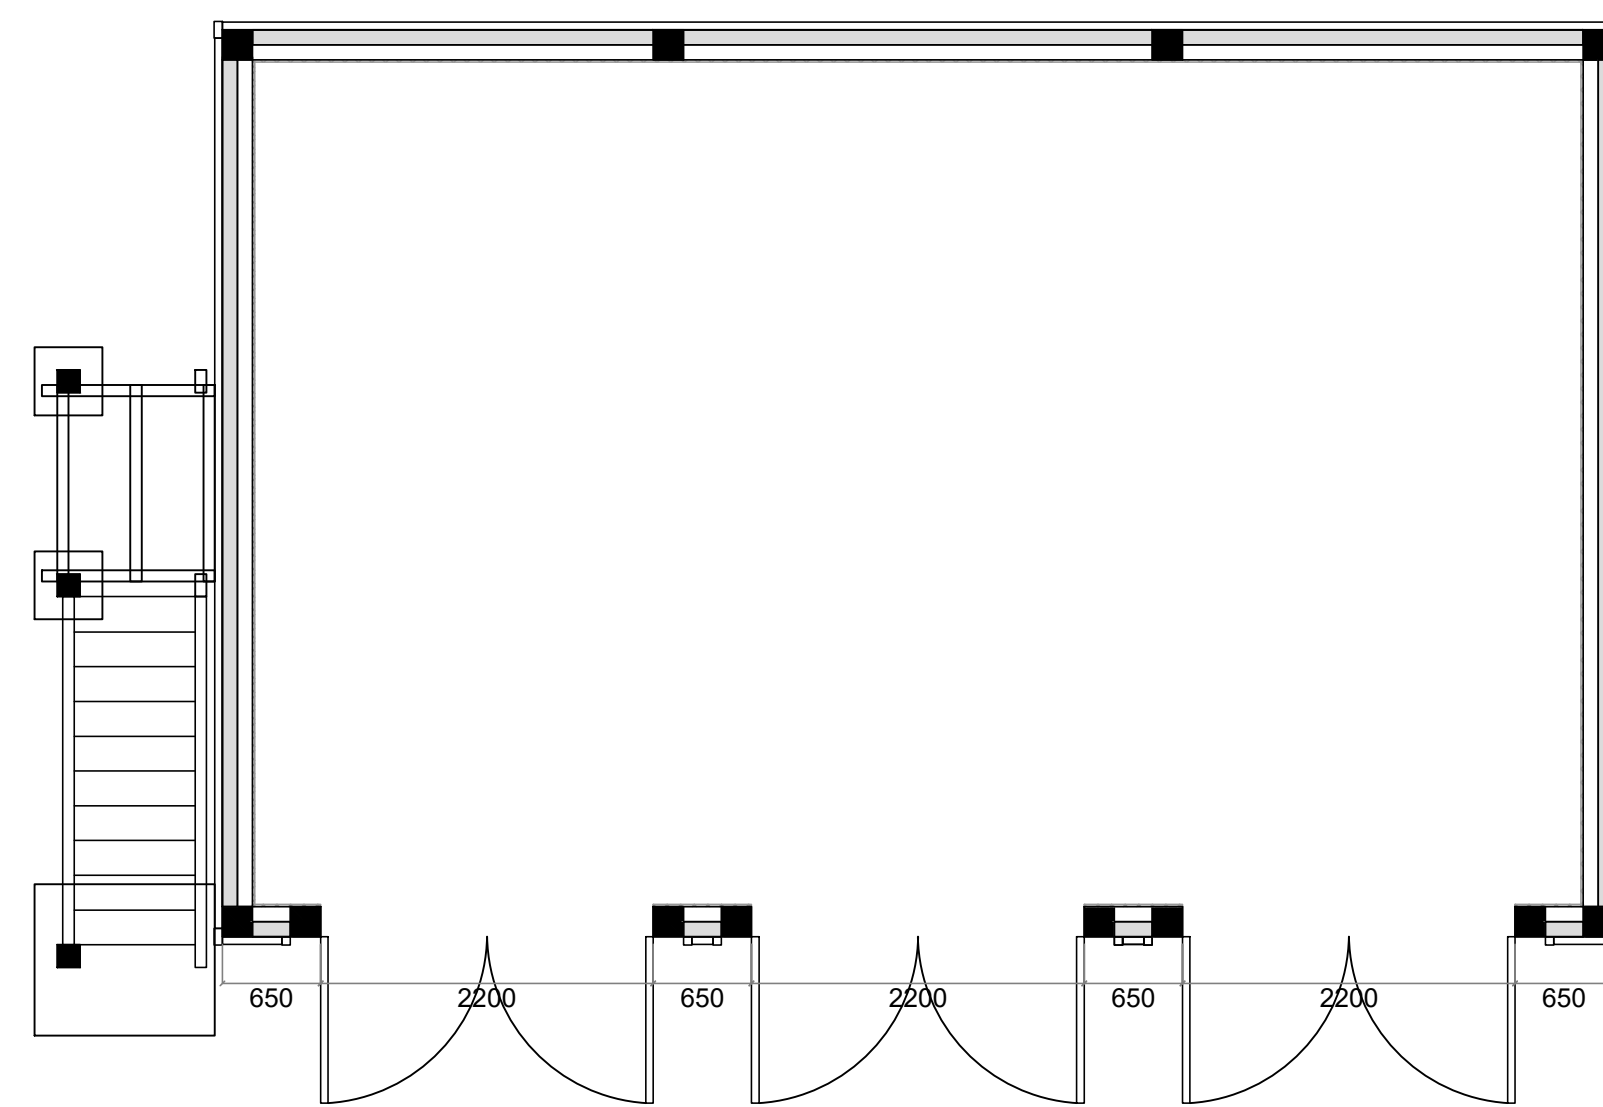


FLOOR PLAN

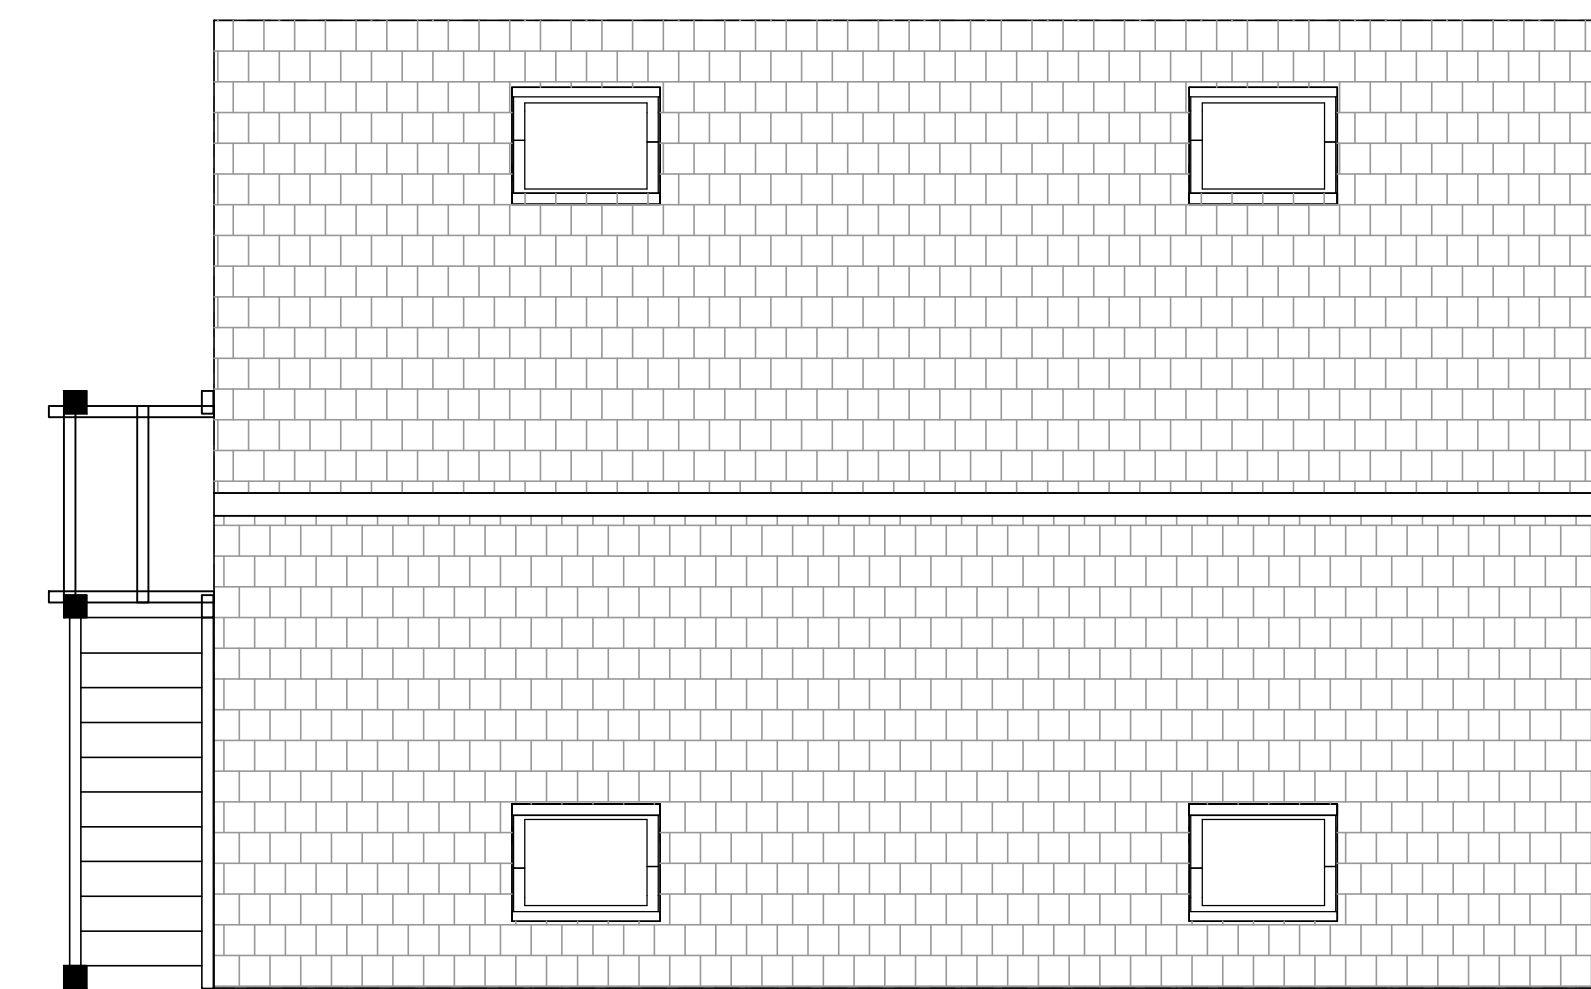


ROOF PLAN




NORTH WEST ELEVATION

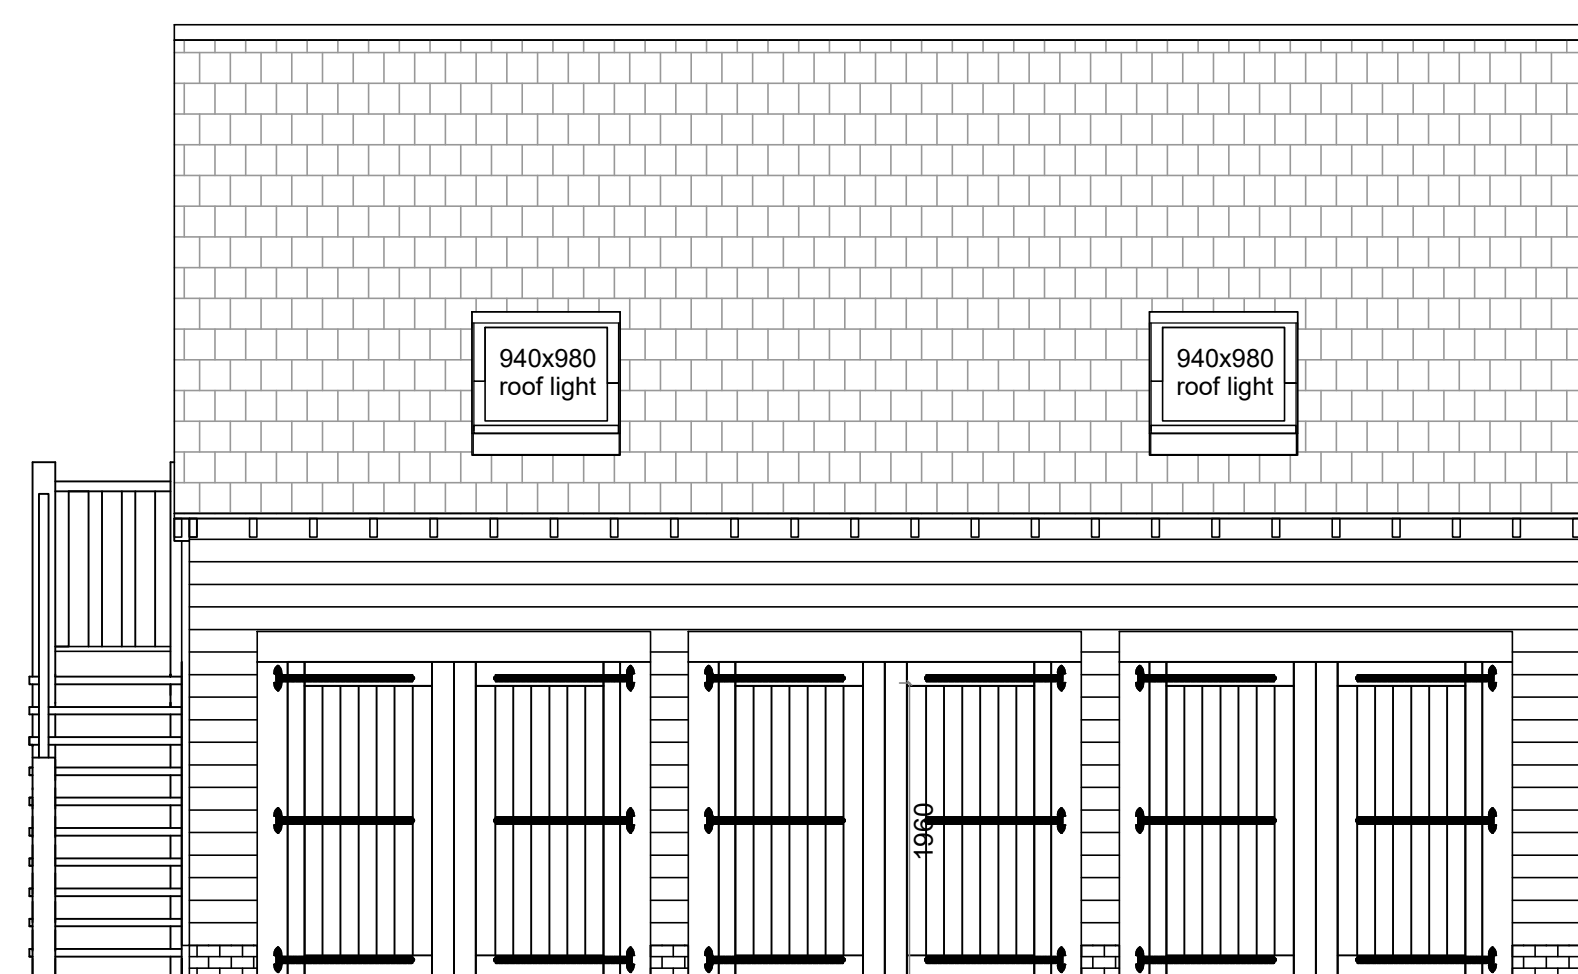



SOUTH WEST ELEVATION

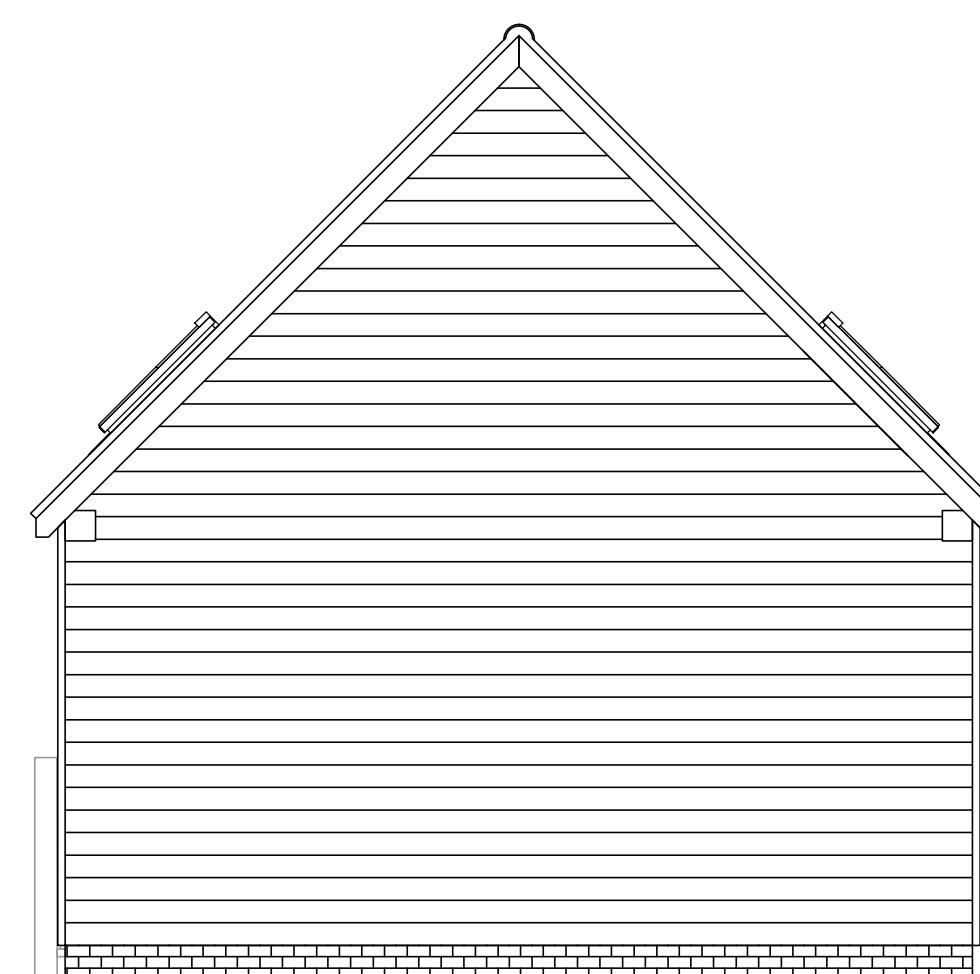


SOUTH EAST ELEVATION

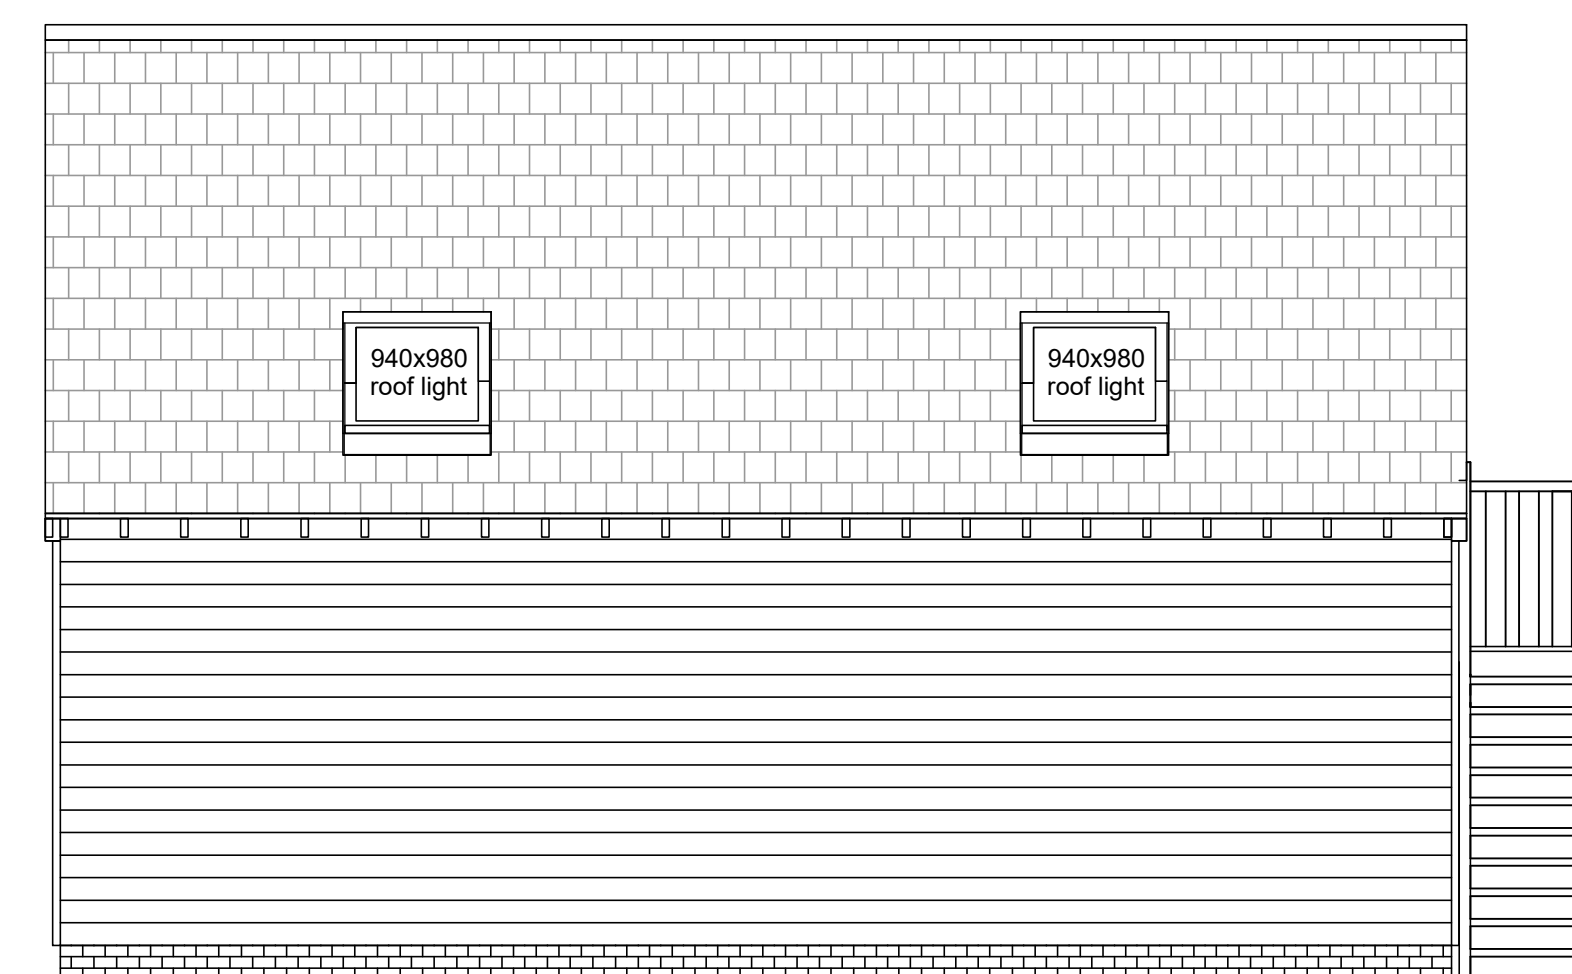

NORTH EAST ELEVATION

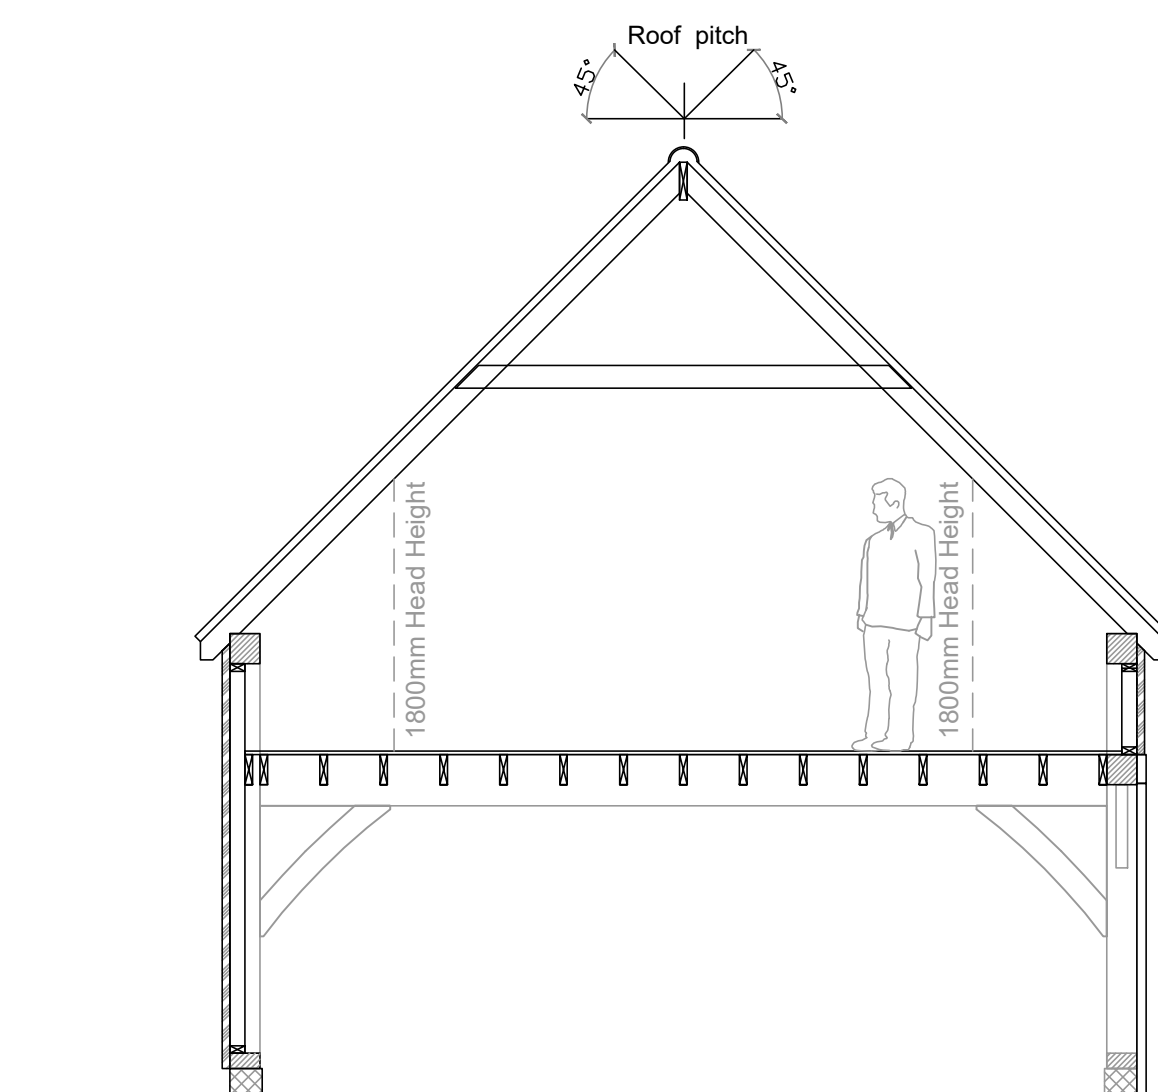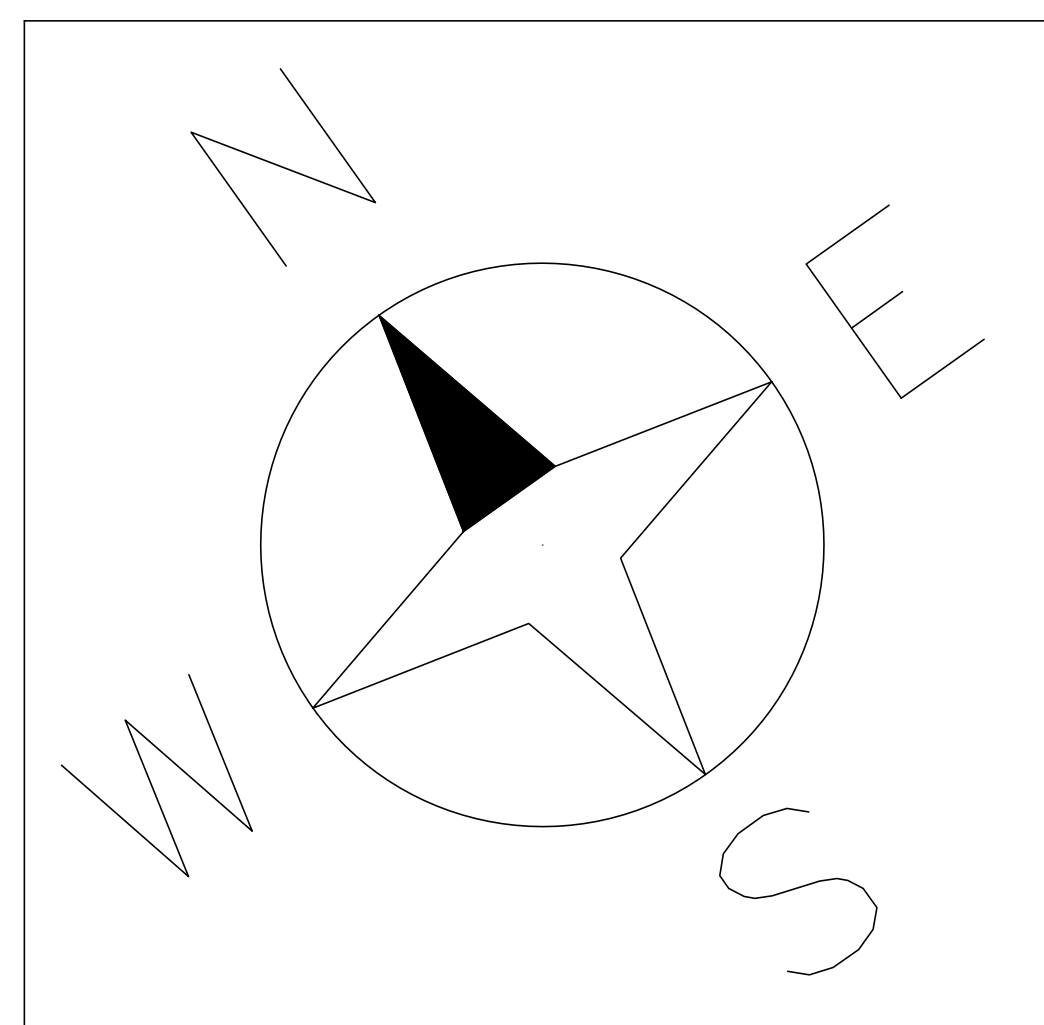

SECTION A

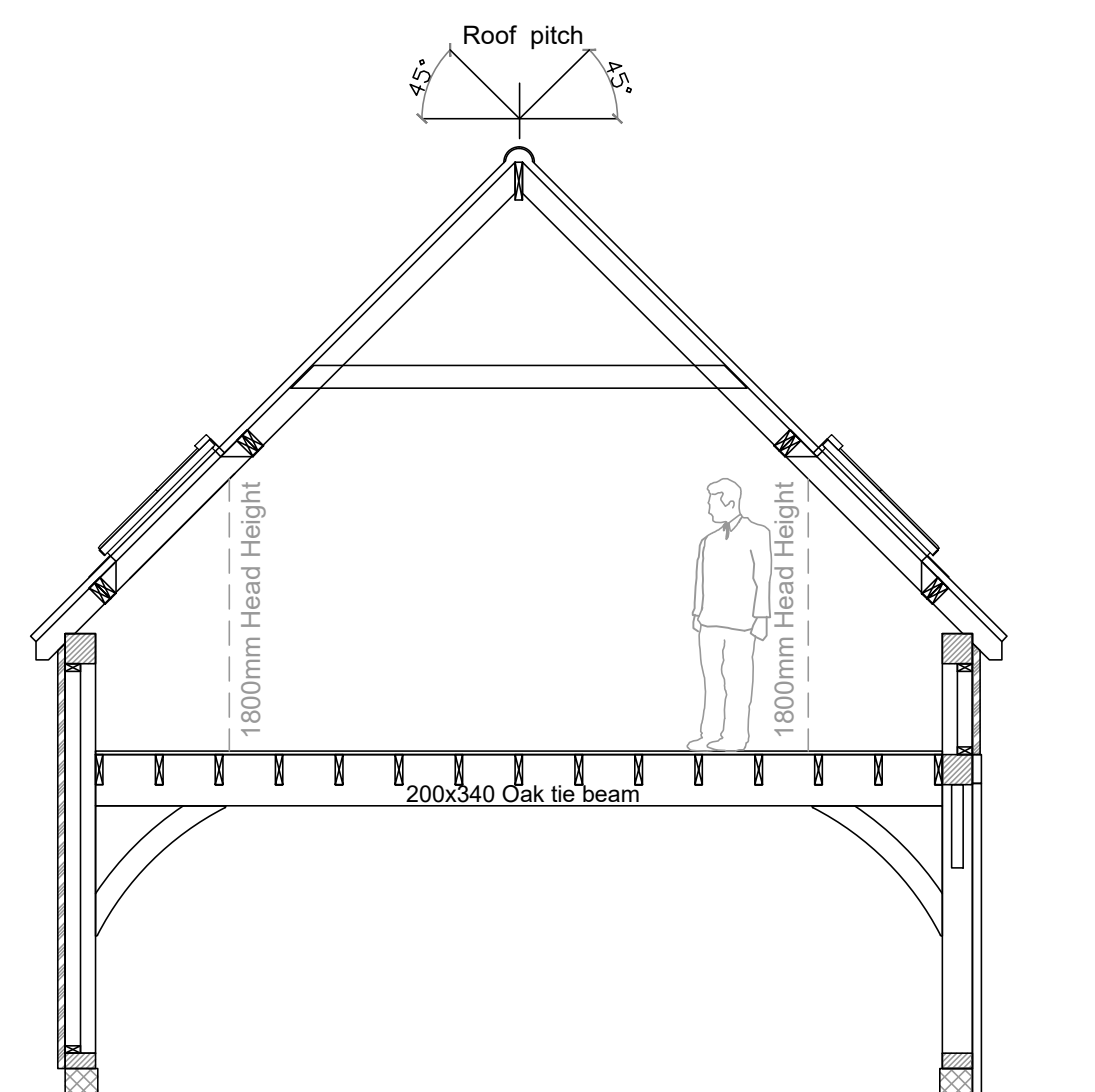

SECTION B

REFERENCE: OI 1573406

<p>Oakcraft At Holmsley Mill</p>	<p>FAIRLEY</p> <p>220266</p> <p>3 BAY EXTENDED EAVES GARAGE</p>	<p>Proposed Frame plan, Floor Plan, Roof plan, Section and Elevations</p> <p>Date: 29/11/22</p> <p>PLA003</p>
	<p>Drawn by: BL</p>	<p>Checked by: Checker</p>
	<p>Scale - 1:50 @ A1</p>	