


Rear Elevation

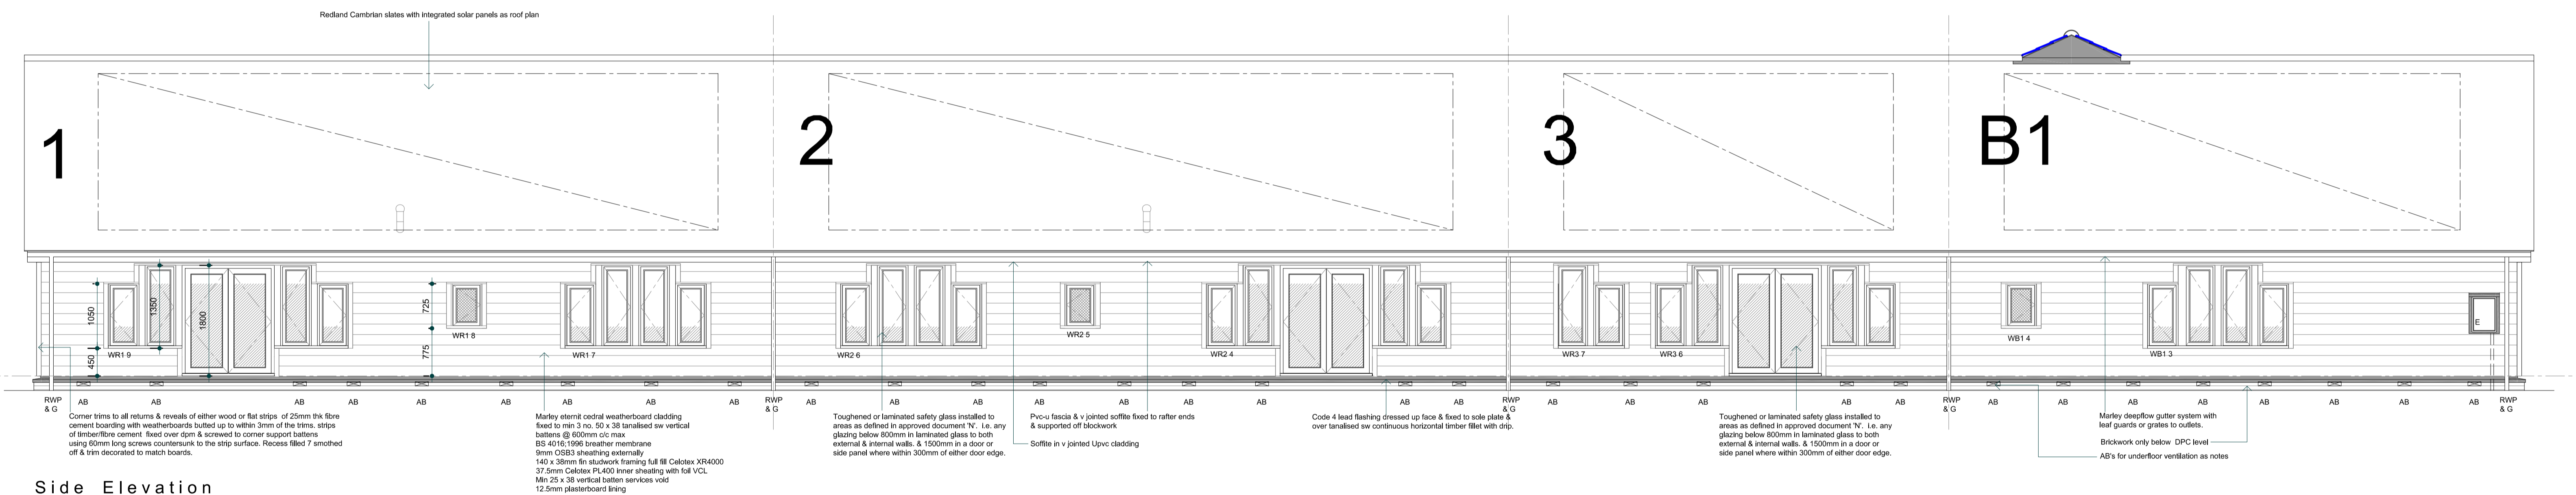

Side Elevation

Terence C. Burton MCIAT
CHARTERED ARCHITECTURAL TECHNOLOGIST

CONTRACT
MONKS GREEN FARM, MONKS GREEN LANE
BRICKENDON, HERTS. SG13 8QL

DRAWING TITLE
ELEVATIONS SHEET 2

SCALE: 1:50 | DATE: OCT 2011 | REVISION: 01279 304363

8 WHEEL WRIGHTS CLOSE
BISHOPS STORTFORD
HERTS.
CM23 4QH
TELEPHONE / FAX