



FRONT ELEVATION

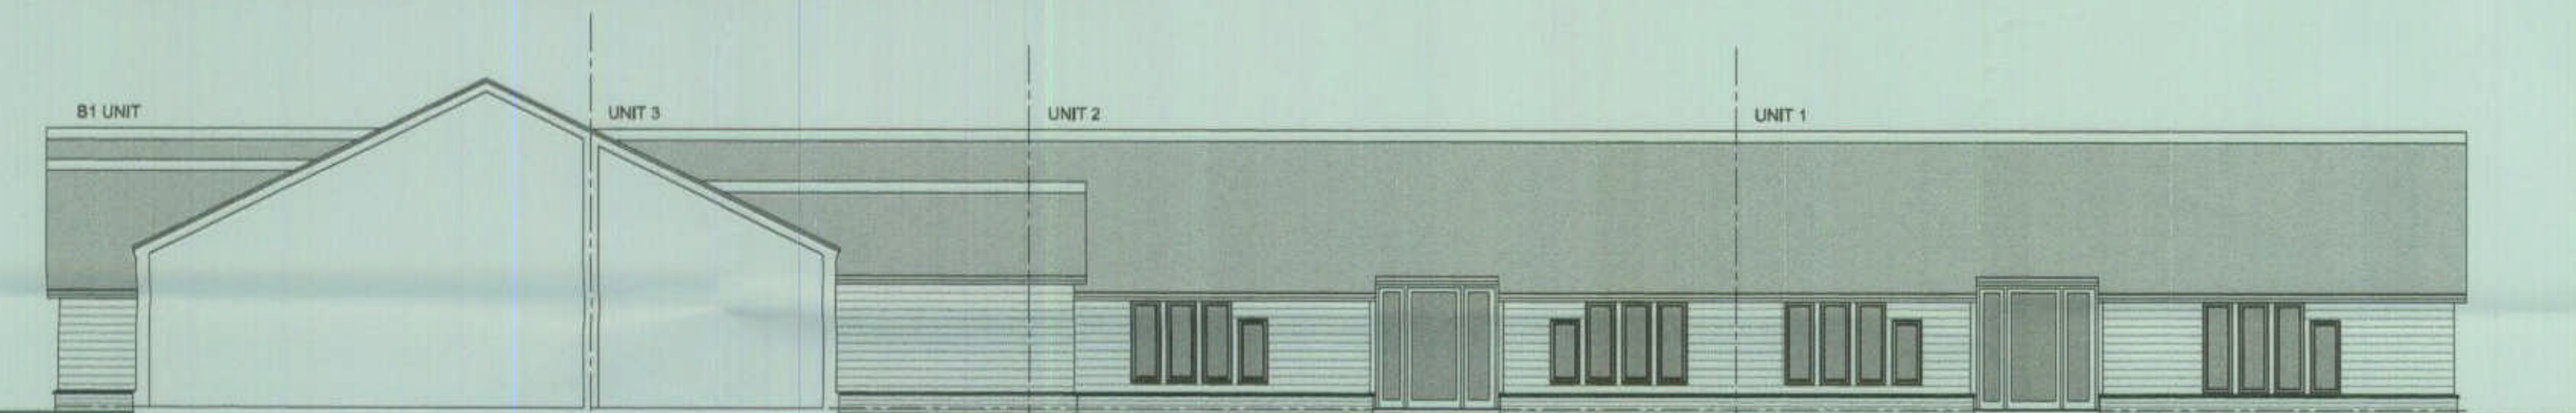


INNER COURTYARD SIDE ELEVATION



INNER COURTYARD SIDE ELEVATION

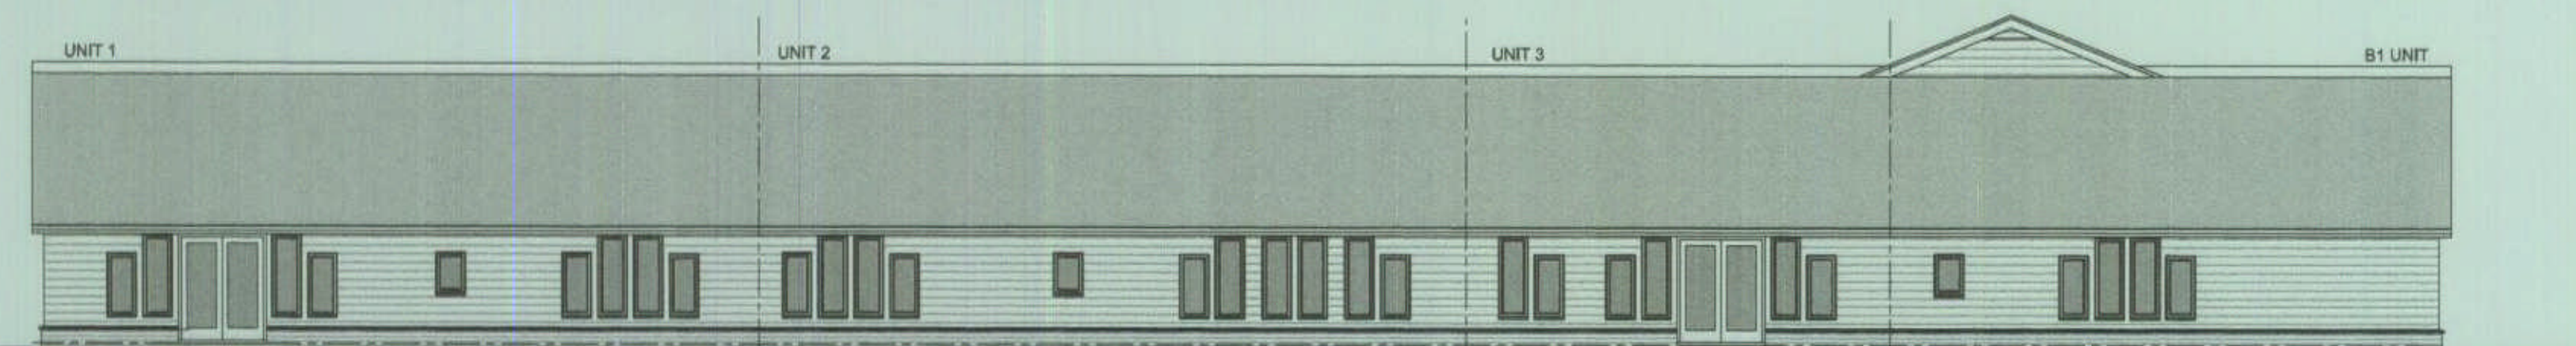


SIDE ELEVATION

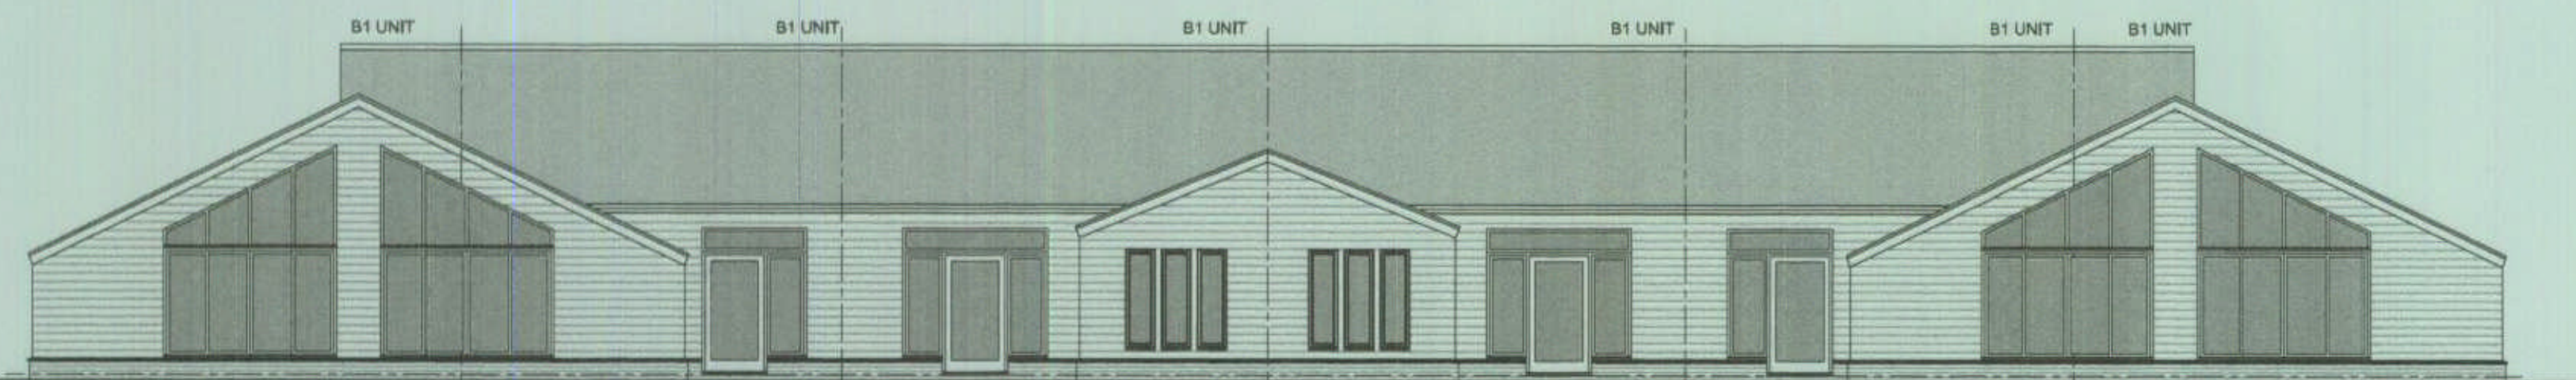


REAR ELEVATION



SIDE ELEVATION

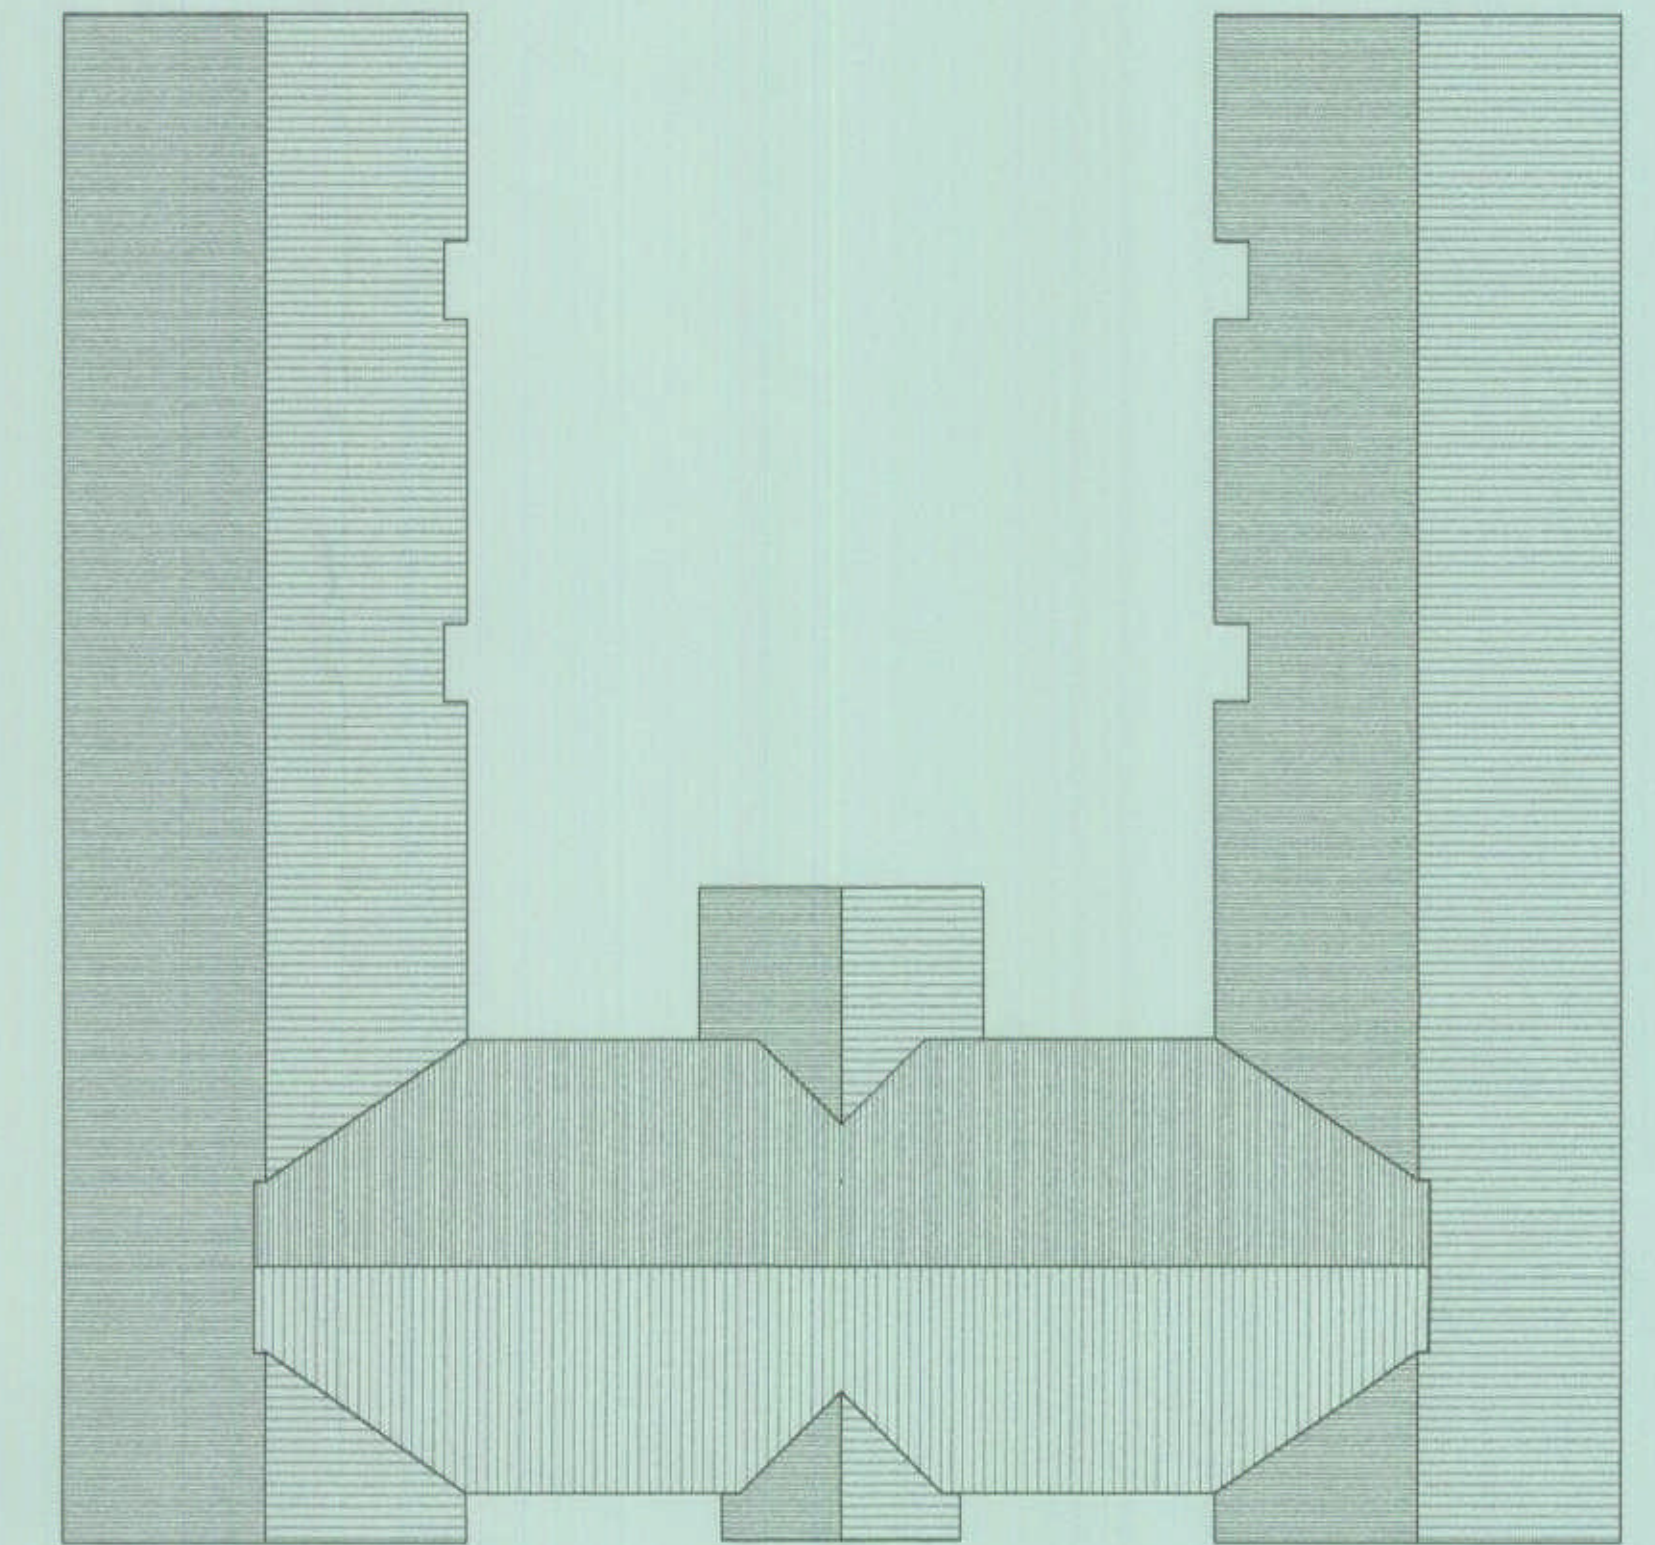

PROPOSED ROOF PLAN

 

REV C 11/11/2011 - MINOR REVISIONS TO ELEVATIONS
REV B 09/08/2011 - REVISED ELEVATIONS GROUPING OFFICE AREAS
REV A 18/02/2011 - REVISED ROOF AREAS
Terence C. Burton MCIAT
CHARTERED ARCHITECTURAL TECHNOLOGIST

CONTRACT
MONKS GREEN FARM, MONKS GREEN LANE
BRICKENDON, HERTS. SG13 8QL

DRAWING TITLE
PROPOSED ELEVATIONS
& ROOF PLAN

SCALE 1:100 DATE FEB 2011

DRAWING NUMBER 11/MGF/SC/03 | C

8 WHEEL WRIGHTS CLOSE
BISHOPS STORTFORD
HERTS.
CM23 4QH
TELEPHONE / FAX
01279 304363

RECEIVED 12 OCT 2011

3/11/1808 / FR