





PROPOSED SITE PLAN 1:100

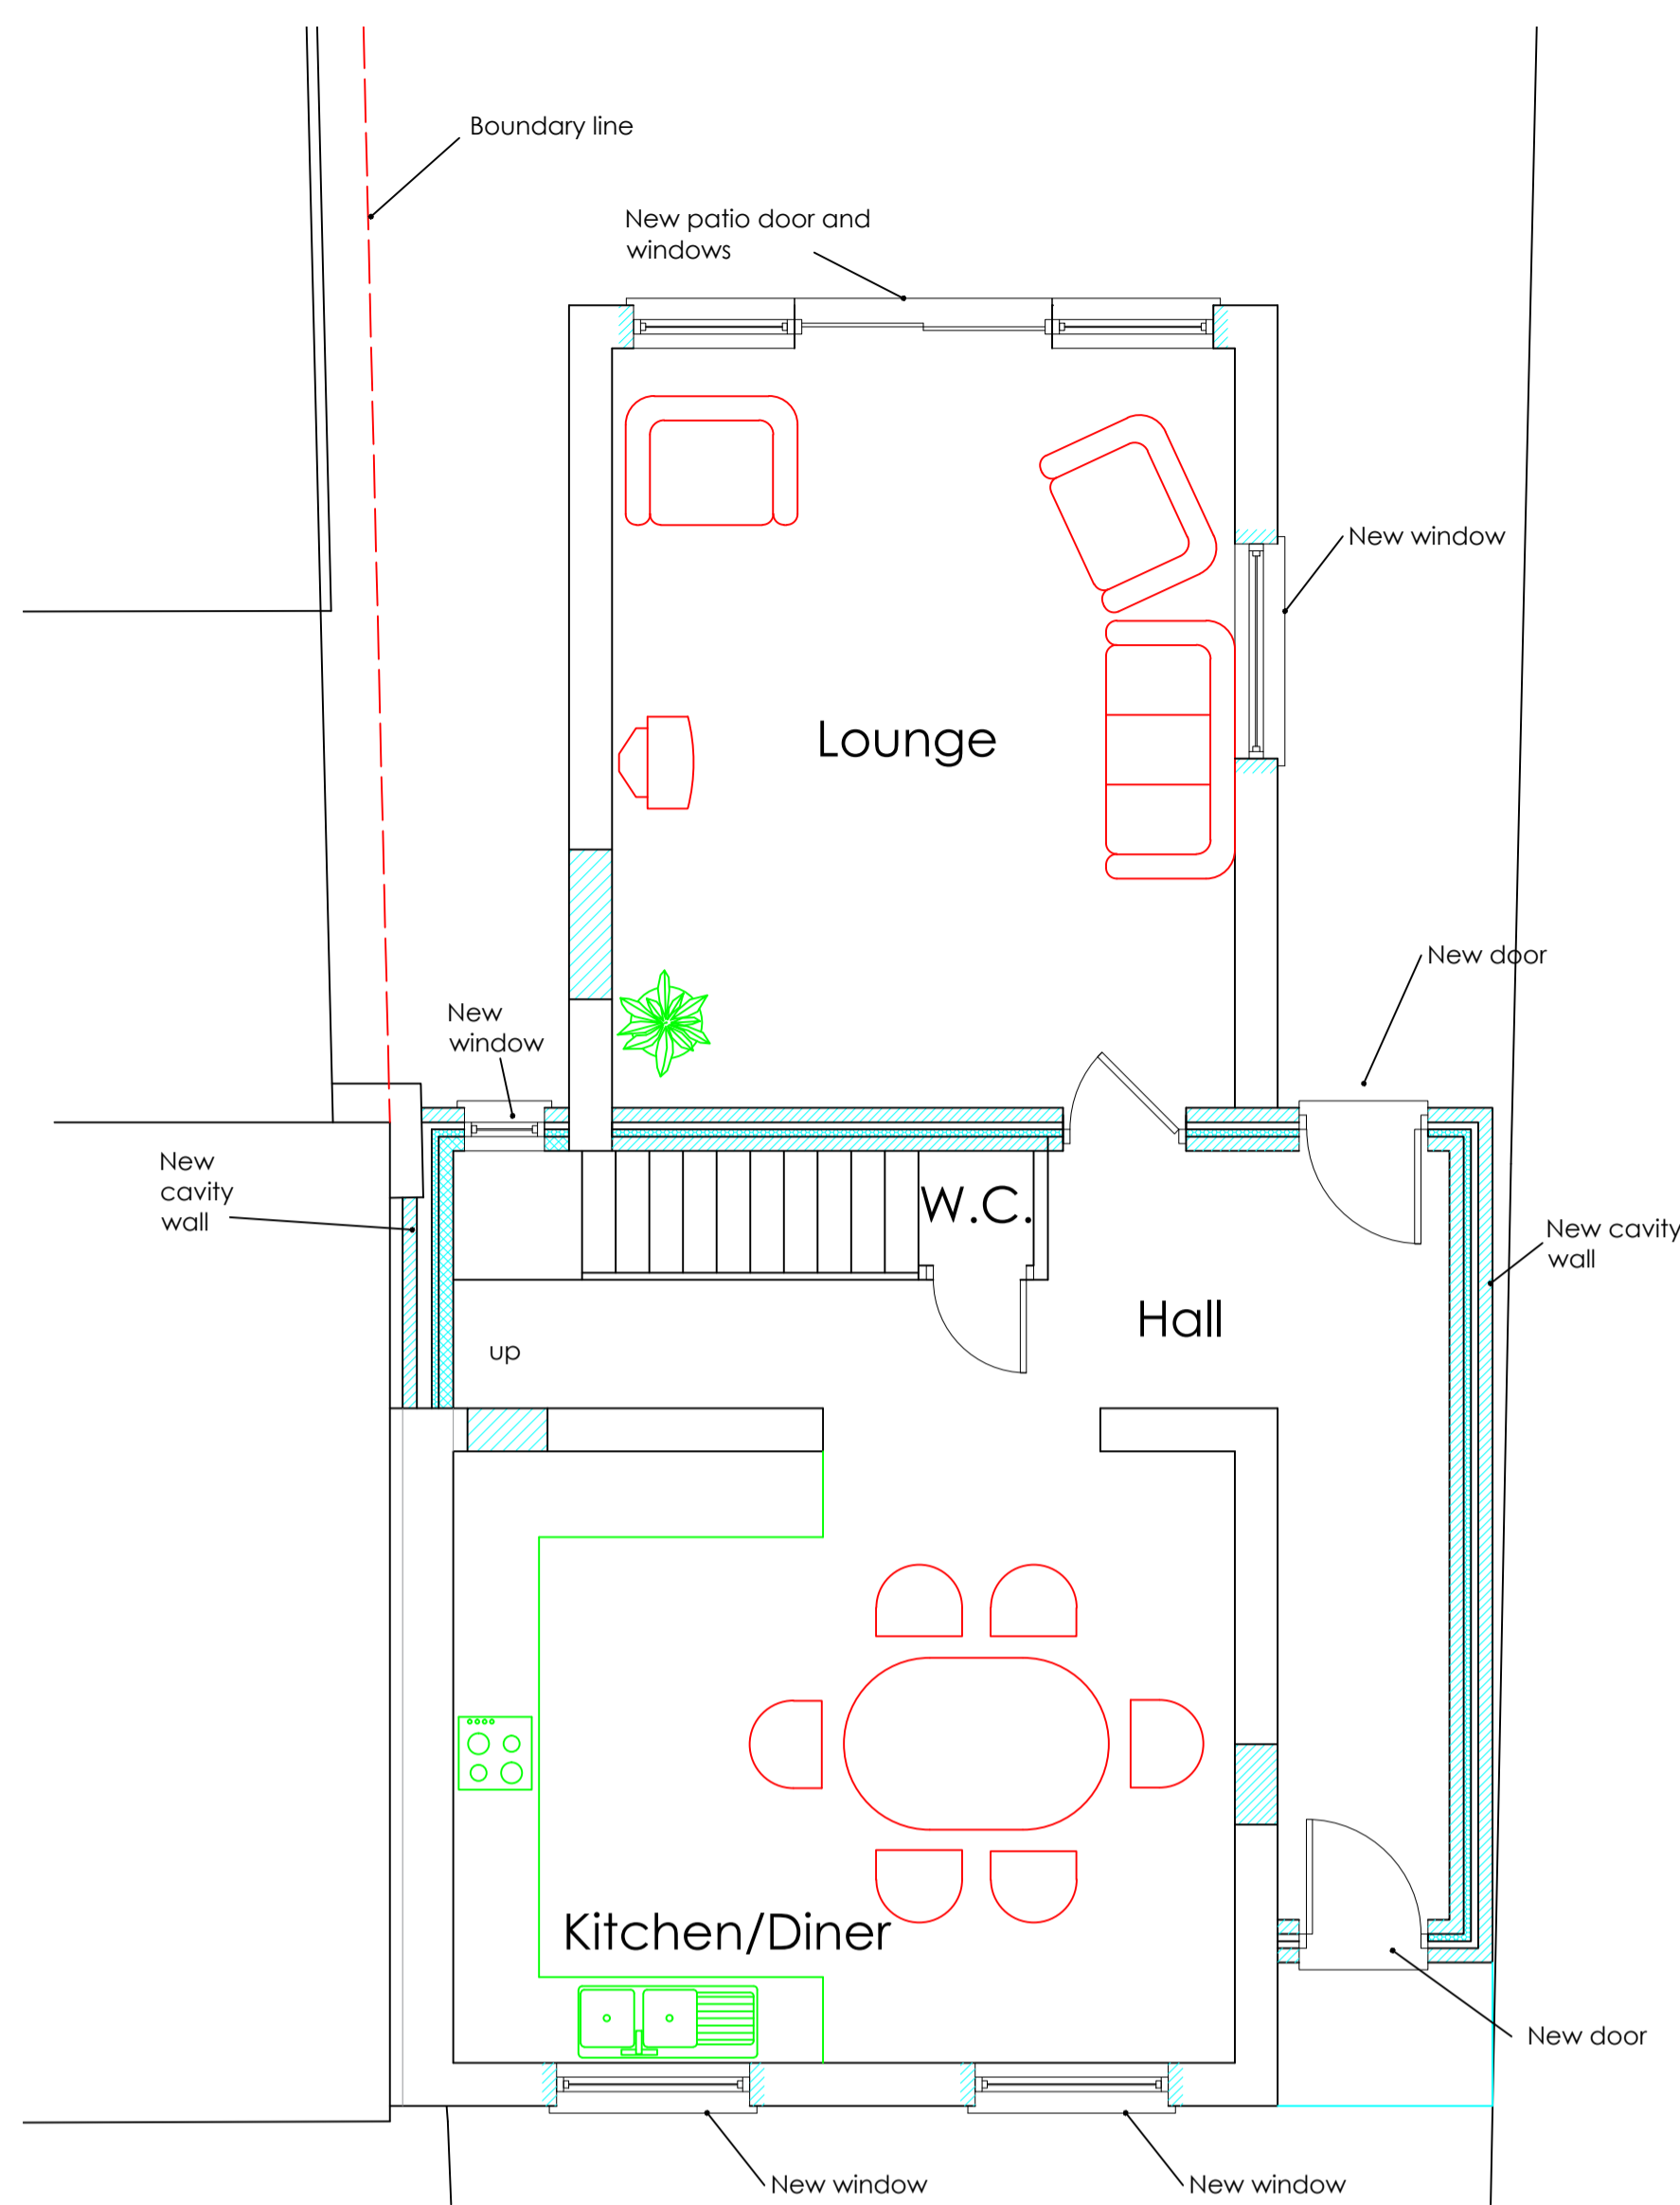

PROPOSED GROUND FLOOR PLAN 1:50

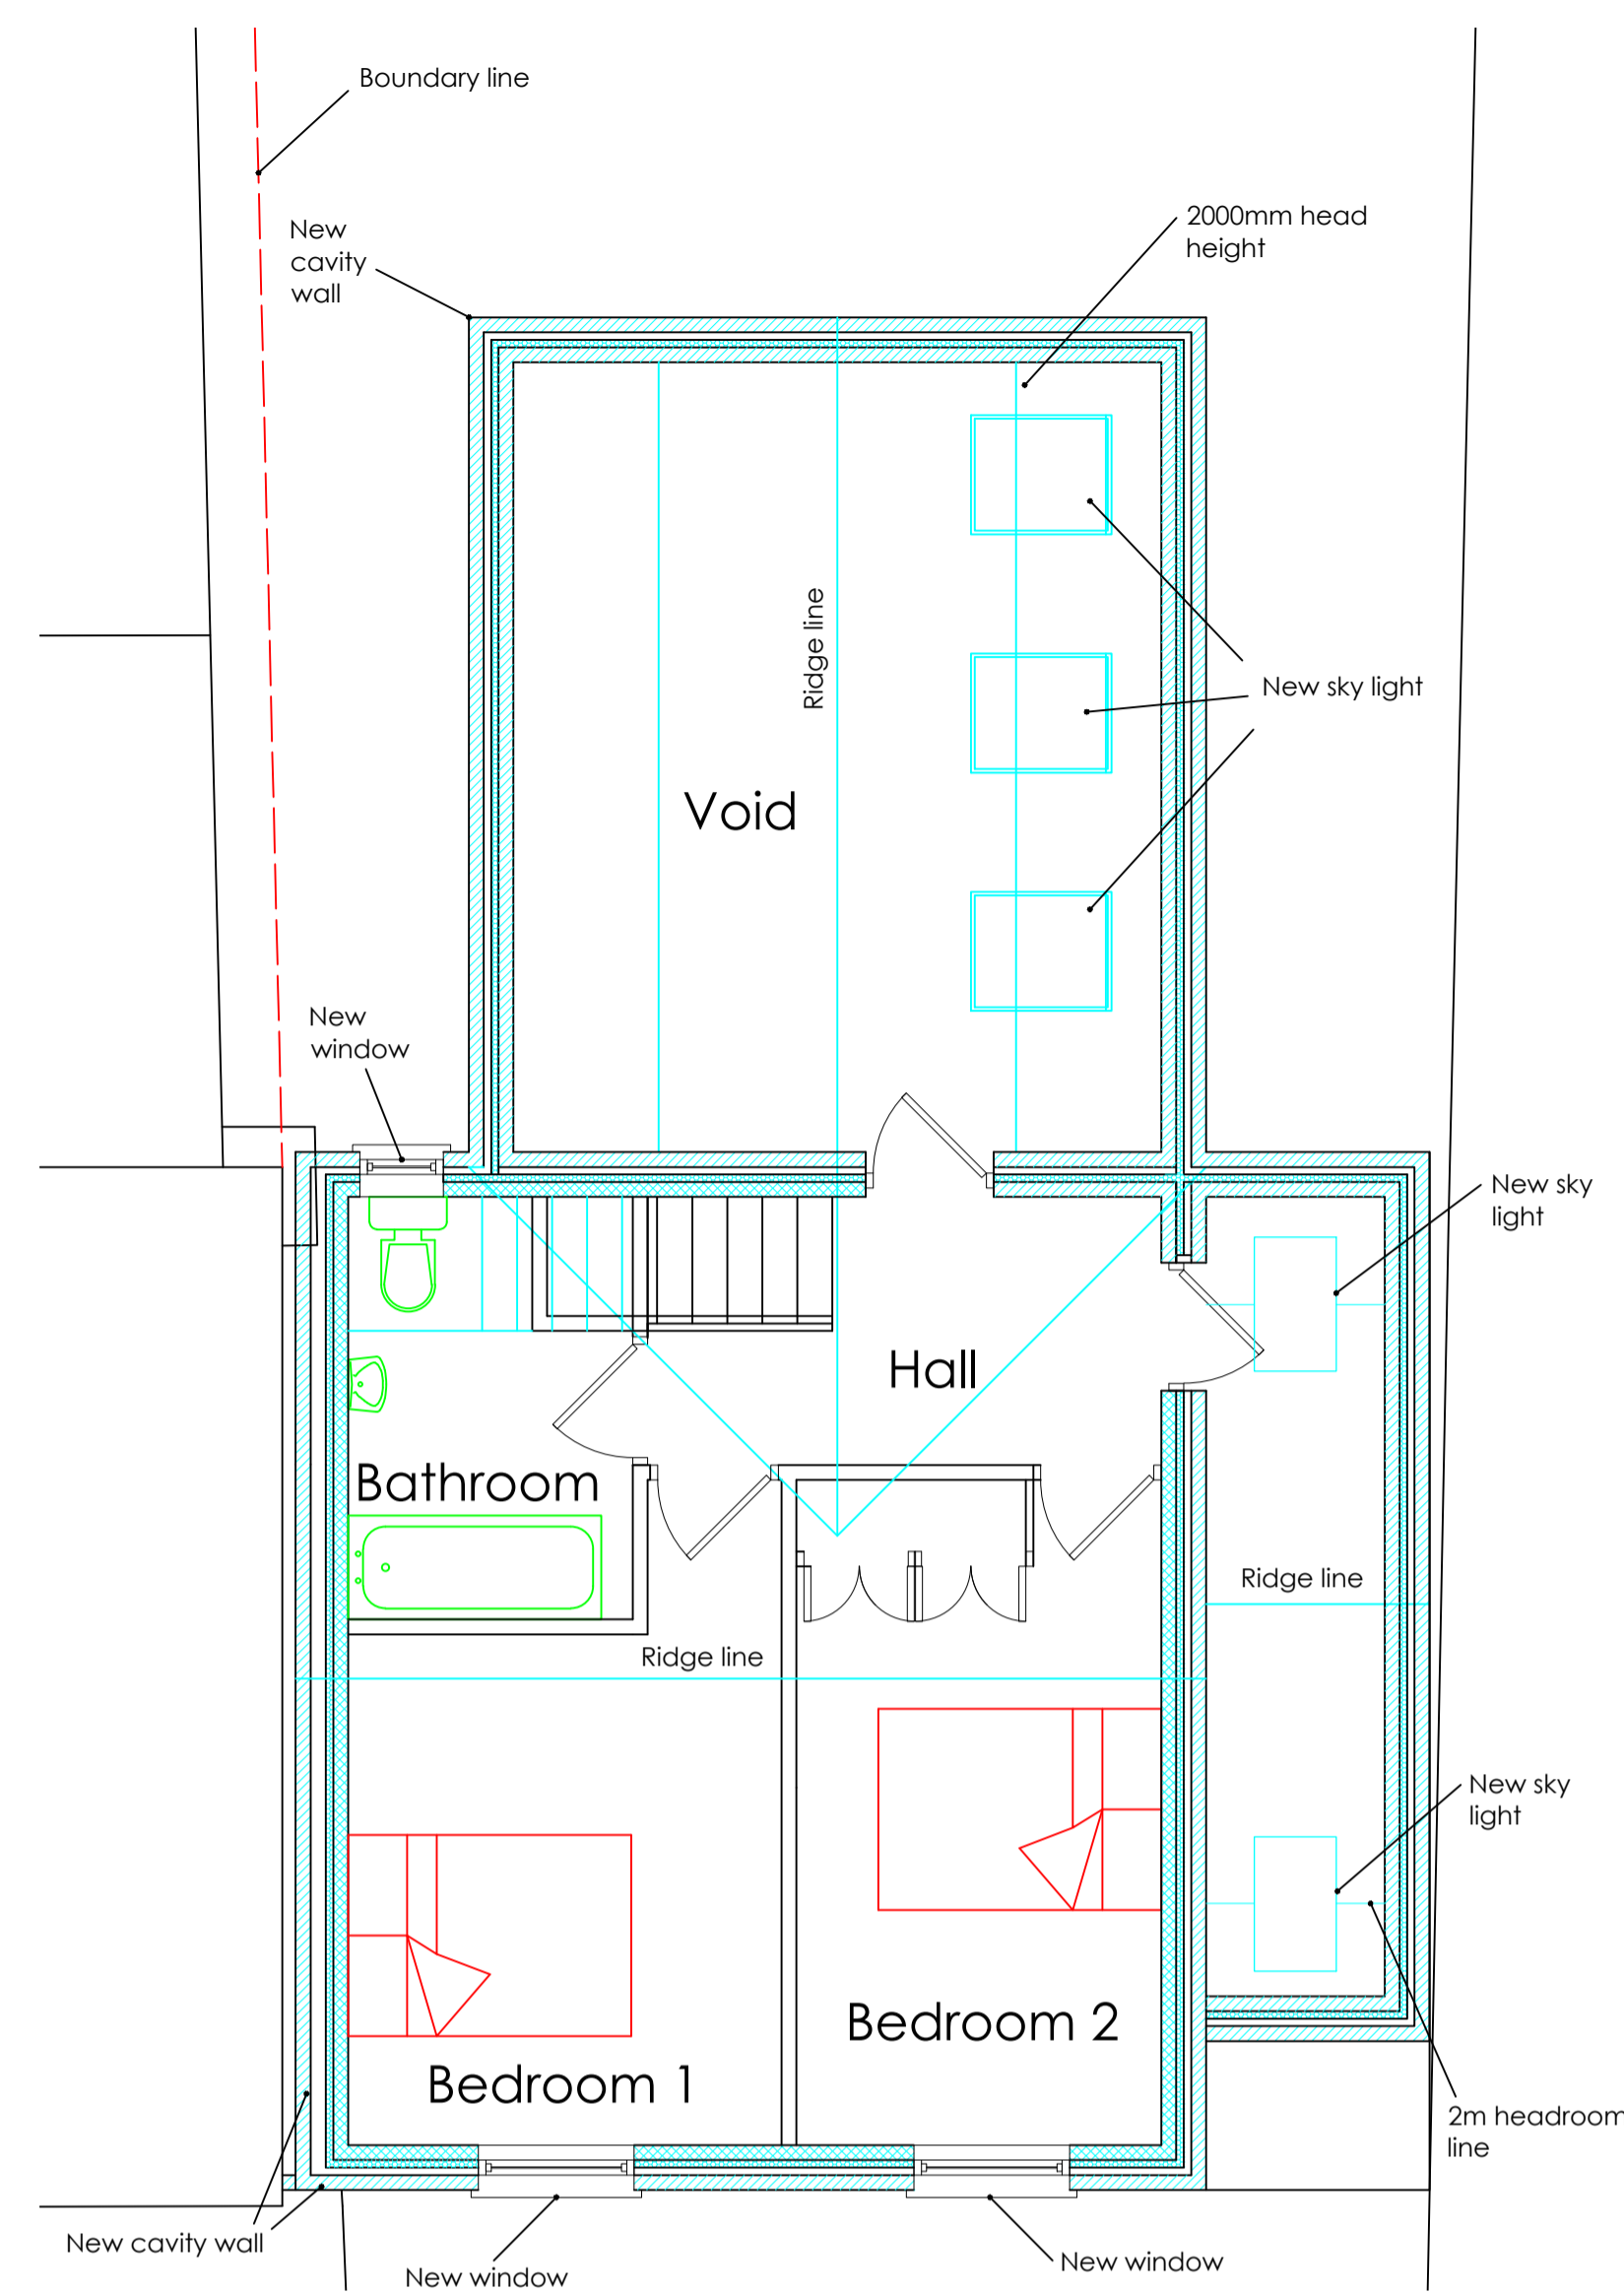

PROPOSED FIRST FLOOR PLAN 1:50

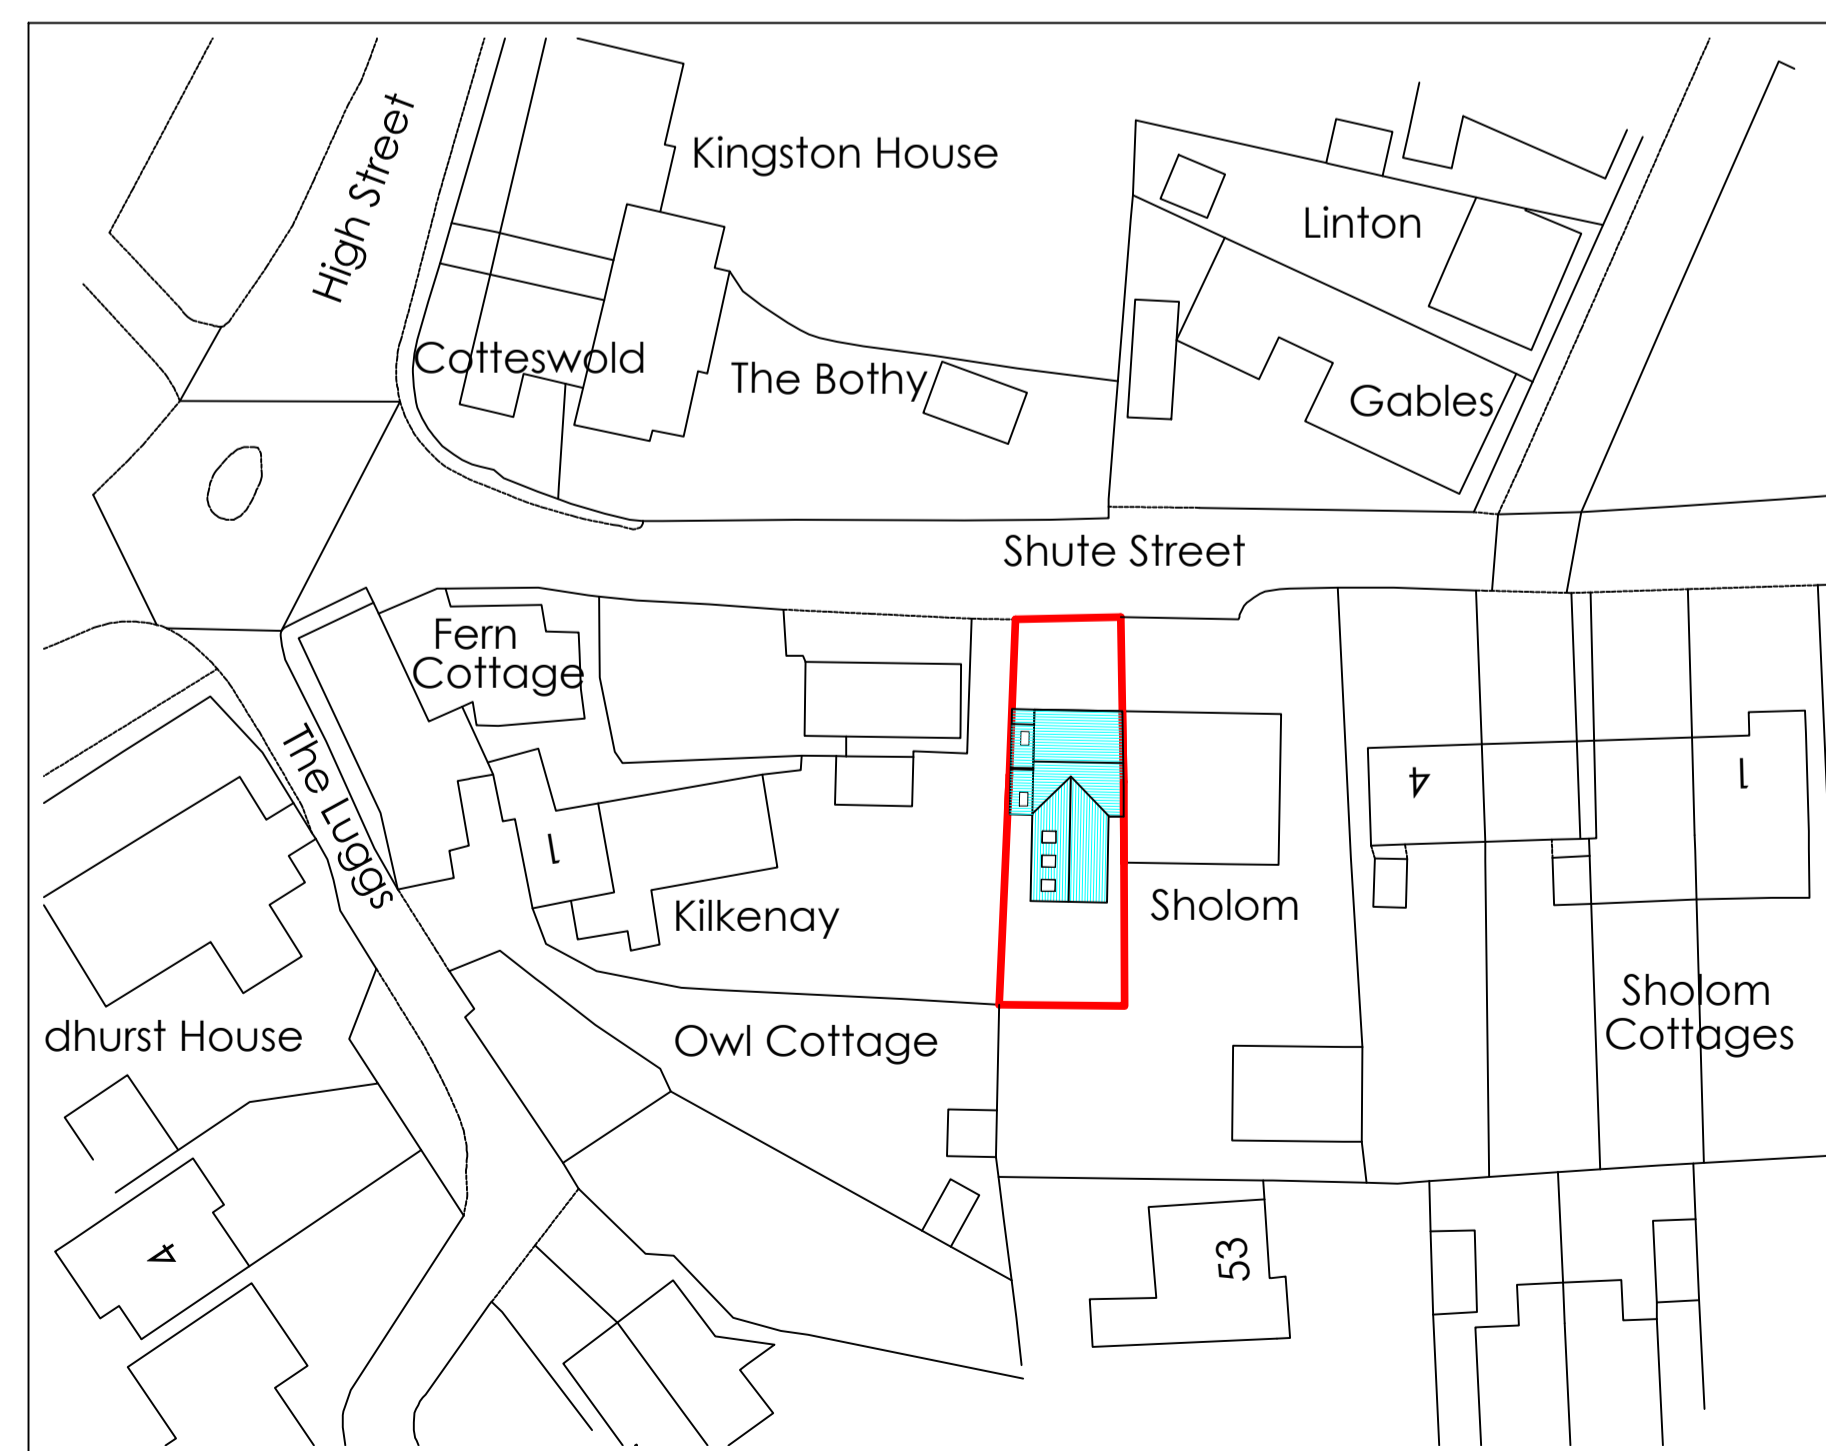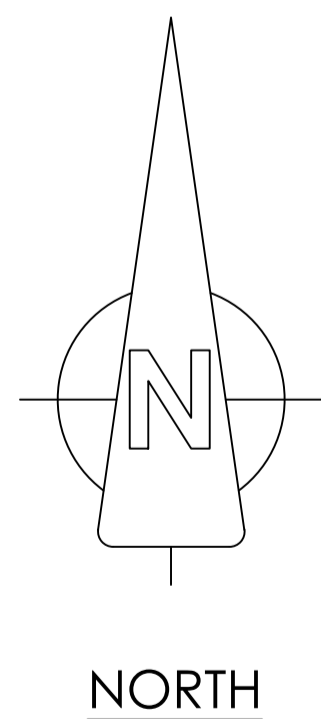

PROPOSED BLOCK PLAN 1:500


**NOTES**

1. Refer to:

**ORIGINAL DRAWING SIZE A1**

1.2m @ 1:20	3.0m @ 1:50
6.0m @ 1:100	12.0m @ 1:200
30.0m @ 1:500	75.0m @ 1:1250

SCALE BAR

Issue	Details	By	Date
<p><b>CLIENT</b></p> <p>Mr S Blythe</p>			
<p><b>JOB LOCATION</b></p> <p>Holcombe, Shute St, Kings Stanley, Stonehouse.</p>			
<p><b>TITLE</b></p> <p>PROPOSED ALTERATIONS Proposed Site, Floor &amp; Block Plans</p>			
<p>All dimensions to be checked on site This drawing is COPYRIGHT</p>			
<p><b>MDHP</b> </p> <p>Consulting Civil &amp; Structural Engineers</p> <p>52 High Street Stonehouse Glos GL10 2NA Telephone: 01453 824551 email: consult@mdhp.co.uk website: www.mdhp.co.uk</p>			
<p><b>DRAWN</b> cle/gh</p>		<p><b>SCALE</b> 1:50,</p>	
<p><b>DATE</b> July 23</p>		<p>1:100, 1:500</p>	
<p><b>DRAWING No.</b></p> <p>21150/12</p>			