


## PROPOSED FRONT ELEVATION / STREET SCENE 1:50

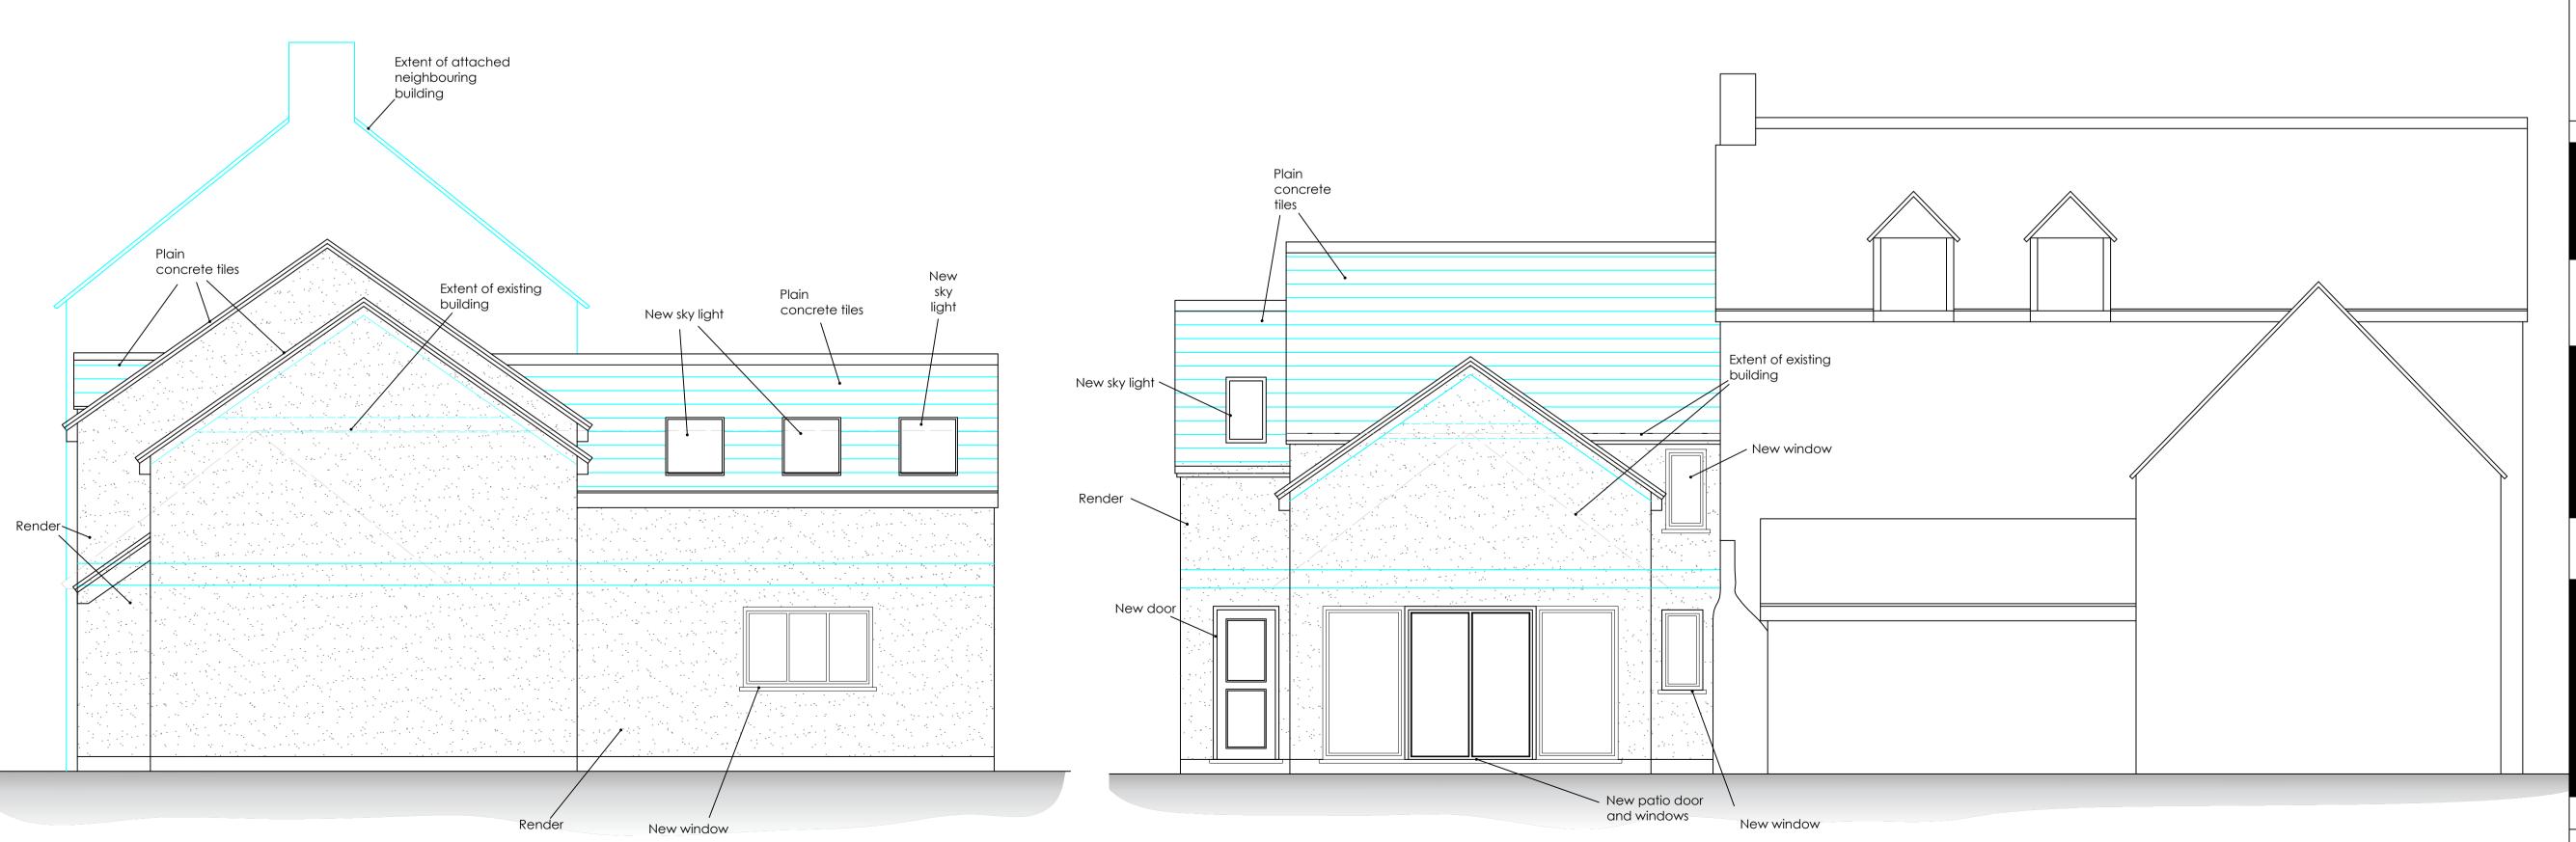

PROPOSED REAR ELEVATION 1:50

 NOTES 1. Refer to: ORIGINAL DRAWING SIZE A1 1.2m @ 1:20 3.0m @ 1:50 12.0m @ 1:200 6.0m @ 1:100 30.0m @ 1:500 75.0m @ 1:1250 SCALE BAR Issue Details By Date • CLIENT Mr S Blythe JOB LOCATION Holcombe, Shute St, Kings Stanley, Stonehouse. • TITLE PROPOSED ALTERATIONS Proposed Elevations / Street Scene All dimensions to be checked on site This drawing is COPYRIGHT



52 High Street Stonehouse Glos GL10 2NA Telephone: 01453 824551 email: consult@mdhp.co.uk website: www.mdhp.co.uk

• DRAWN cle/gh • SCALE

• DATE July 23 1:50

• DRAWING No. 21150/13

PROPOSED SIDE ELEVATION 1:50