



EXISTING SITE PLAN 1:100

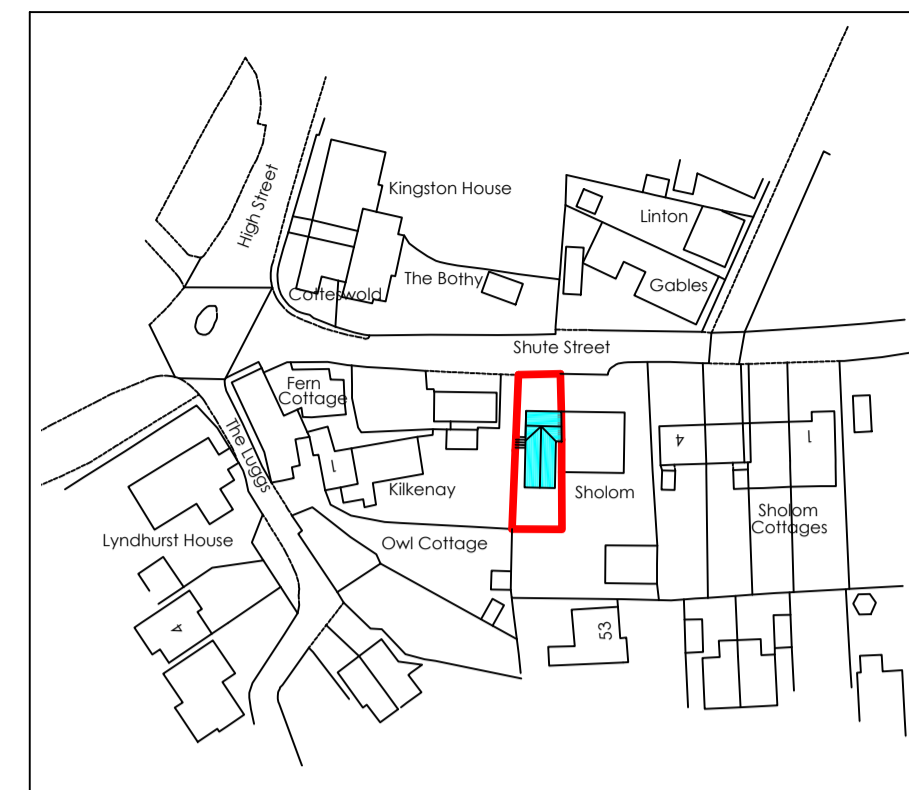


LOCATION MAP 1:1250

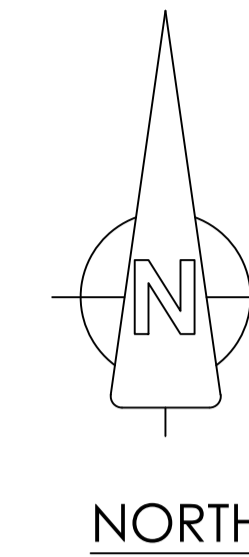

NORTH



EXISTING BLOCK PLAN 1:500

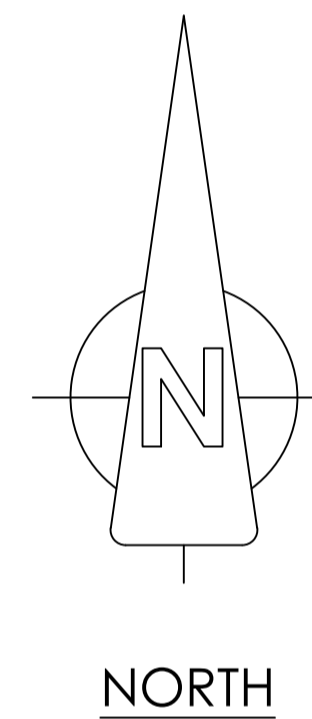


NORTH

• NOTES

1. Refer to:

ORIGINAL DRAWING SIZE A1

1.2m @ 1:20 3.0m @ 1:50
 6.0m @ 1:100 12.0m @ 1:200
 30.0m @ 1:500 75.0m @ 1:1250

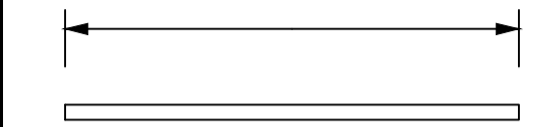

SCALE BAR

Issue Details By Date

• CLIENT
Mr S Blythe

• JOB LOCATION
Holcombe, Shute St,
Kings Stanley, Stonehouse.

• TITLE
PROPOSED ALTERATIONS
Existing Survey
Site, Block & Location Plans

All dimensions to be checked on site
This drawing is COPYRIGHT



52 High Street Stonehouse Glos GL10 2NA
 Telephone: 01453 824551
 email: consult@mdhp.co.uk
 website: www.mdhp.co.uk

• DRAWN cle/gh • SCALE 1:100,
• DATE July 23 1:500, 1:1250

• DRAWING No.
21150/10