




EXISTING FRONT ELEVATION / STREET SCENE 1:50

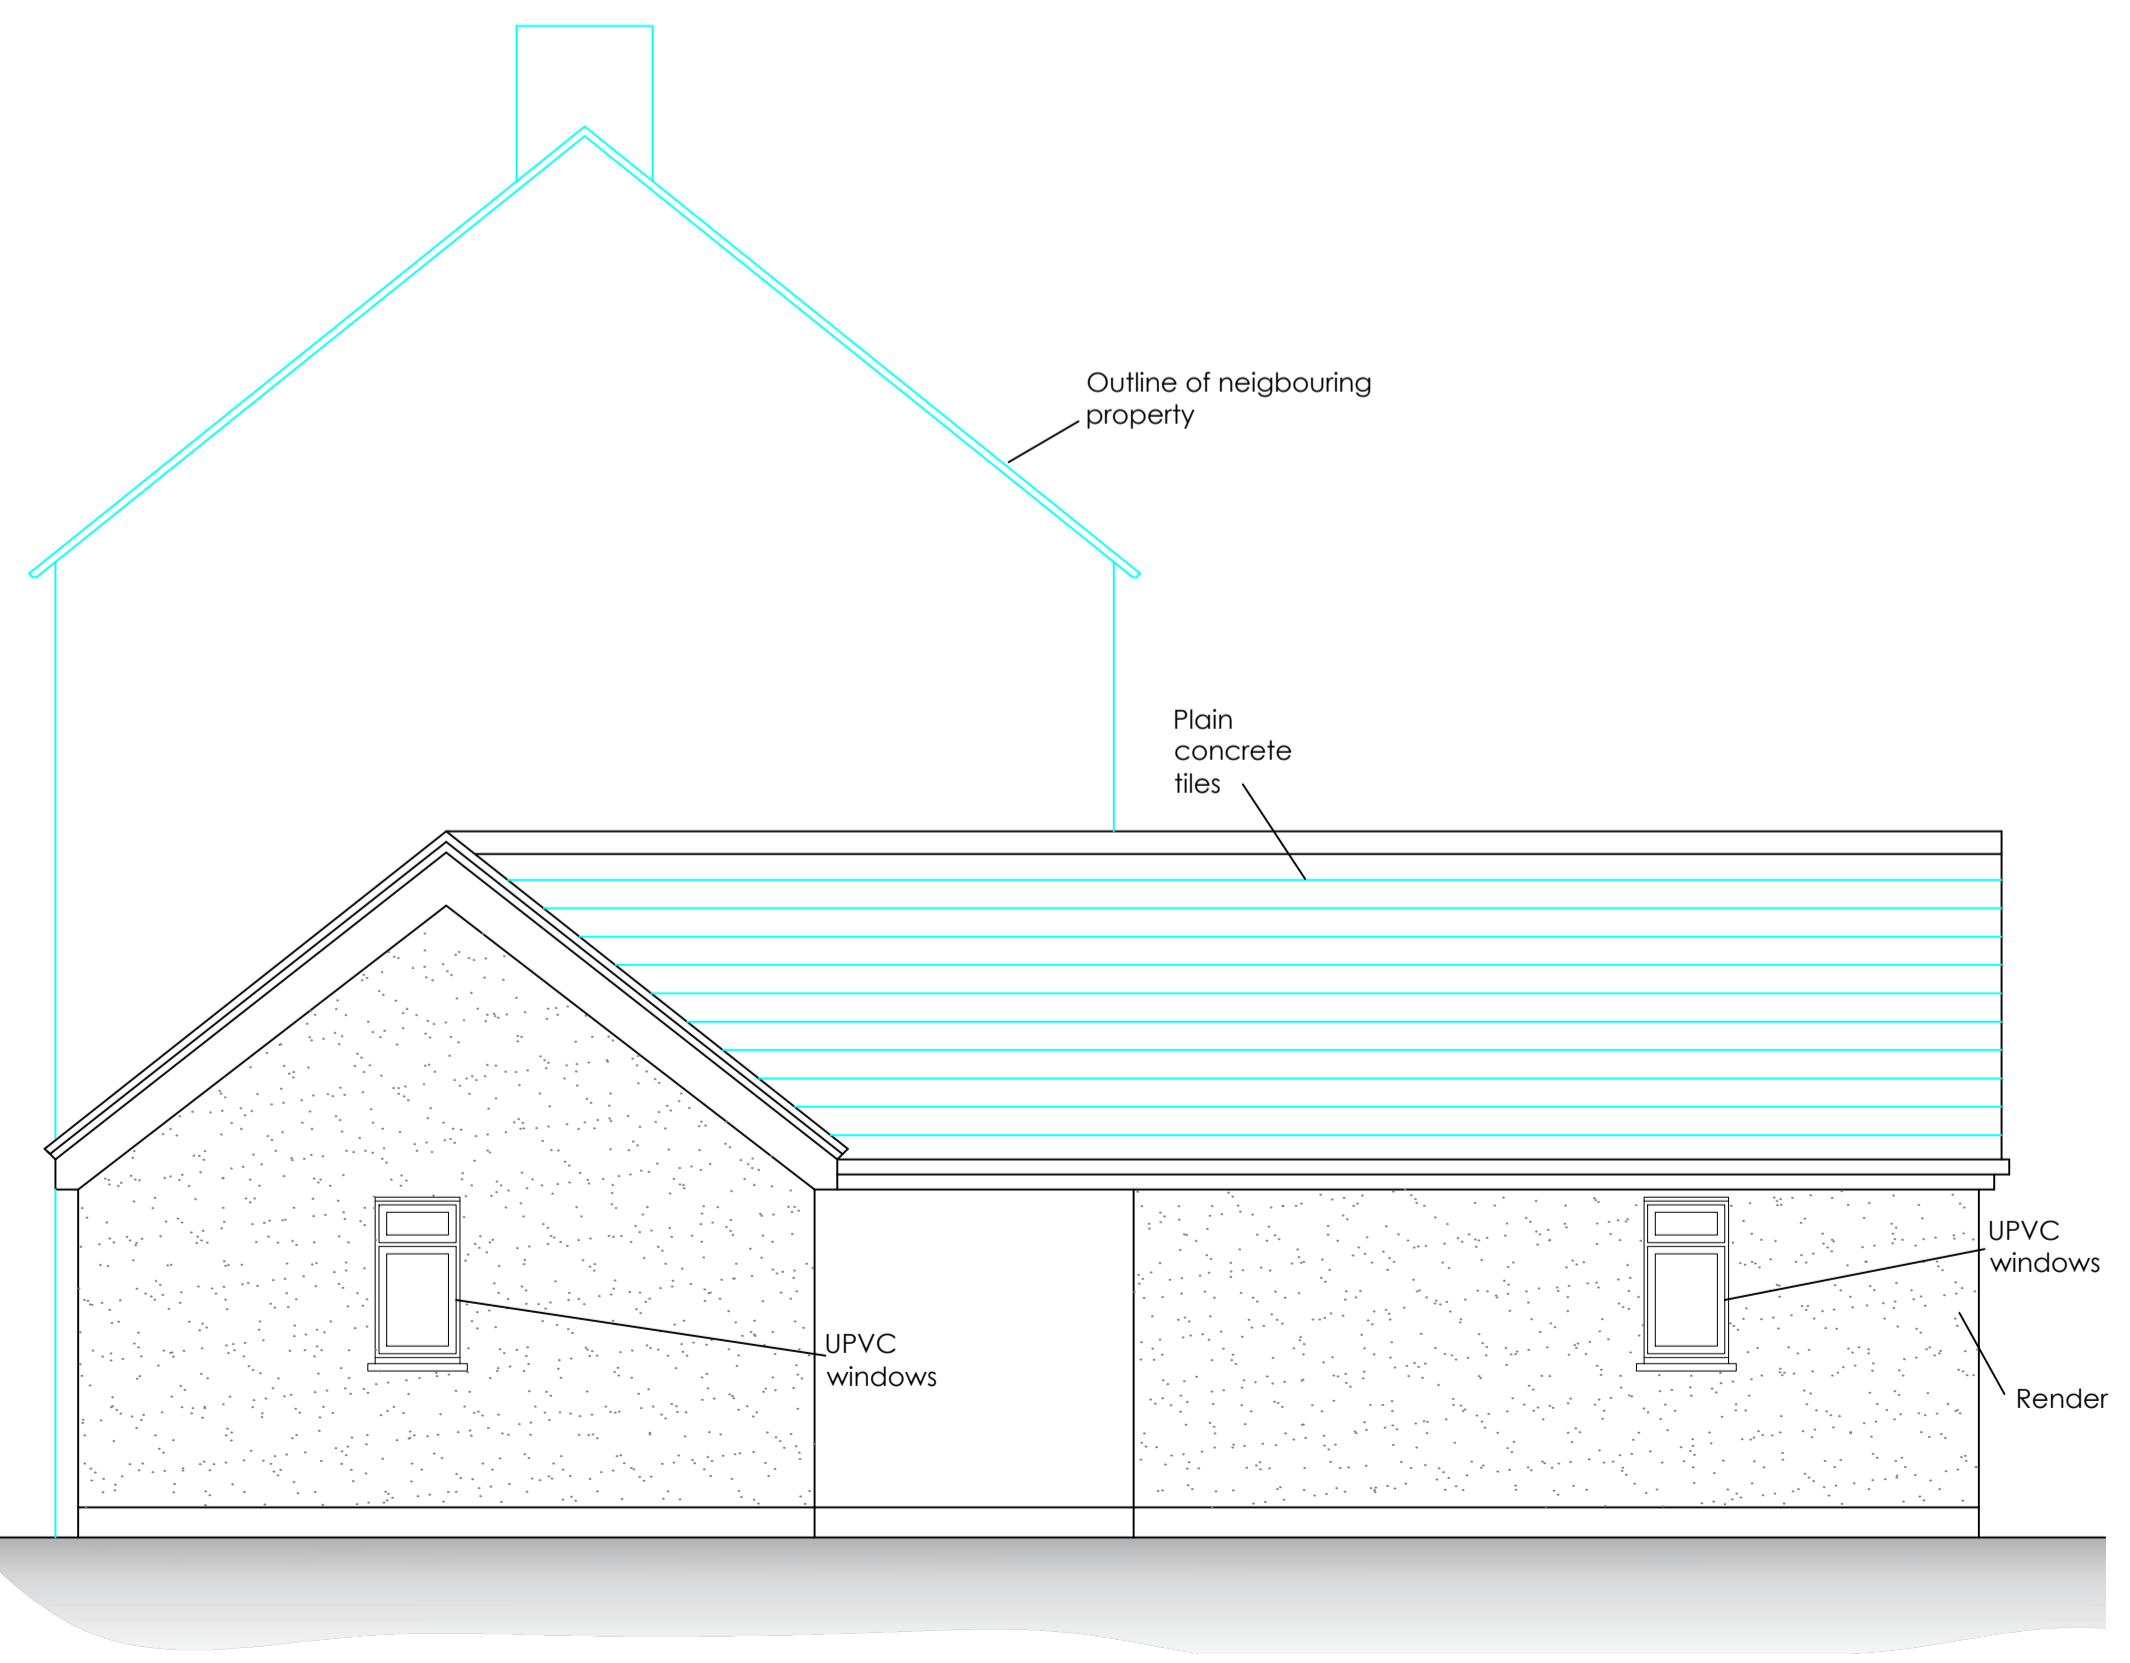

EXISTING SIDE ELEVATION 1:50

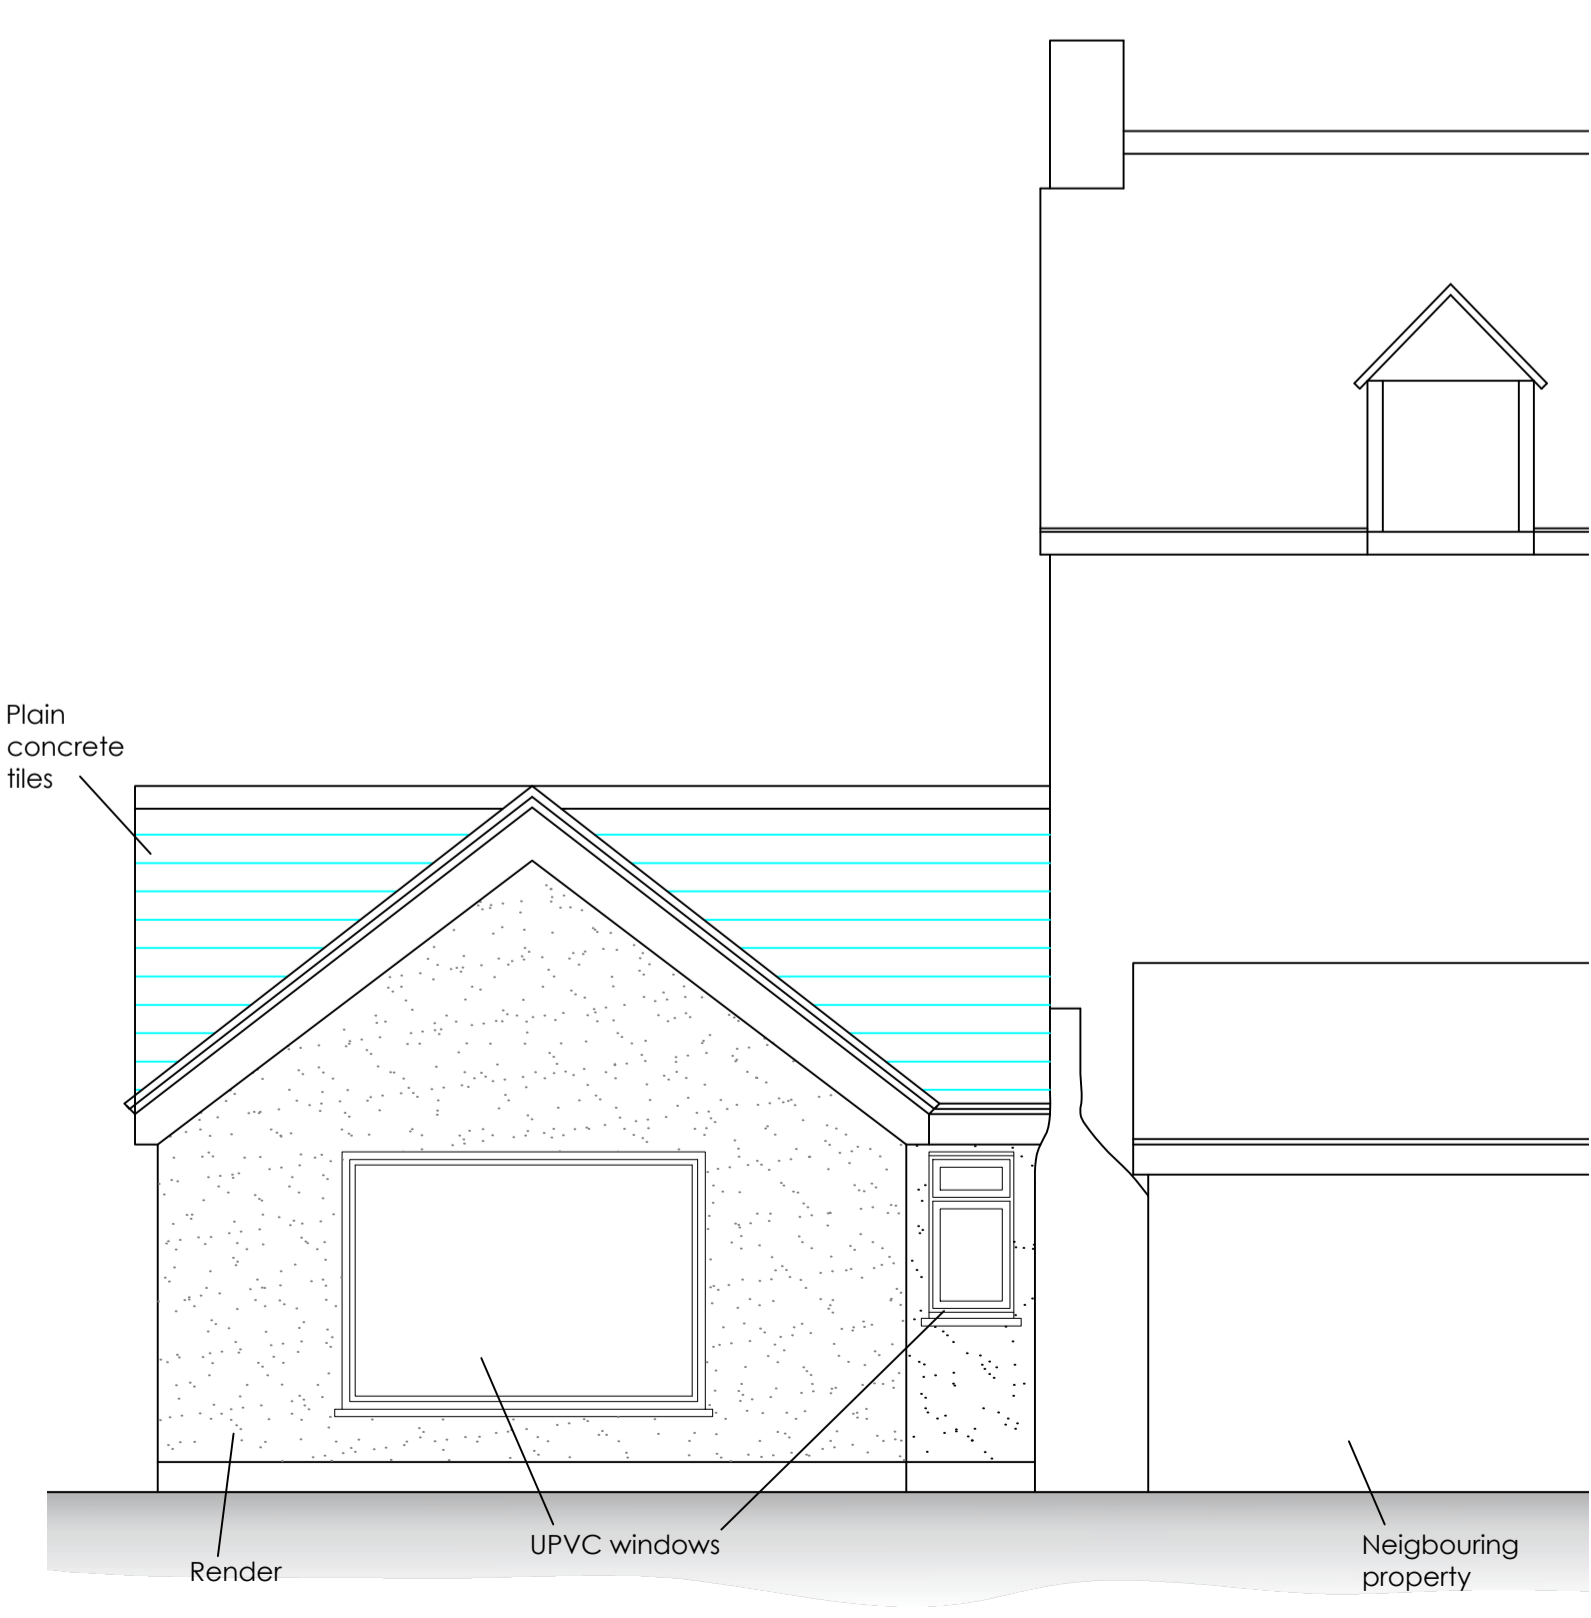


EXISTING REAR ELEVATION 1:50

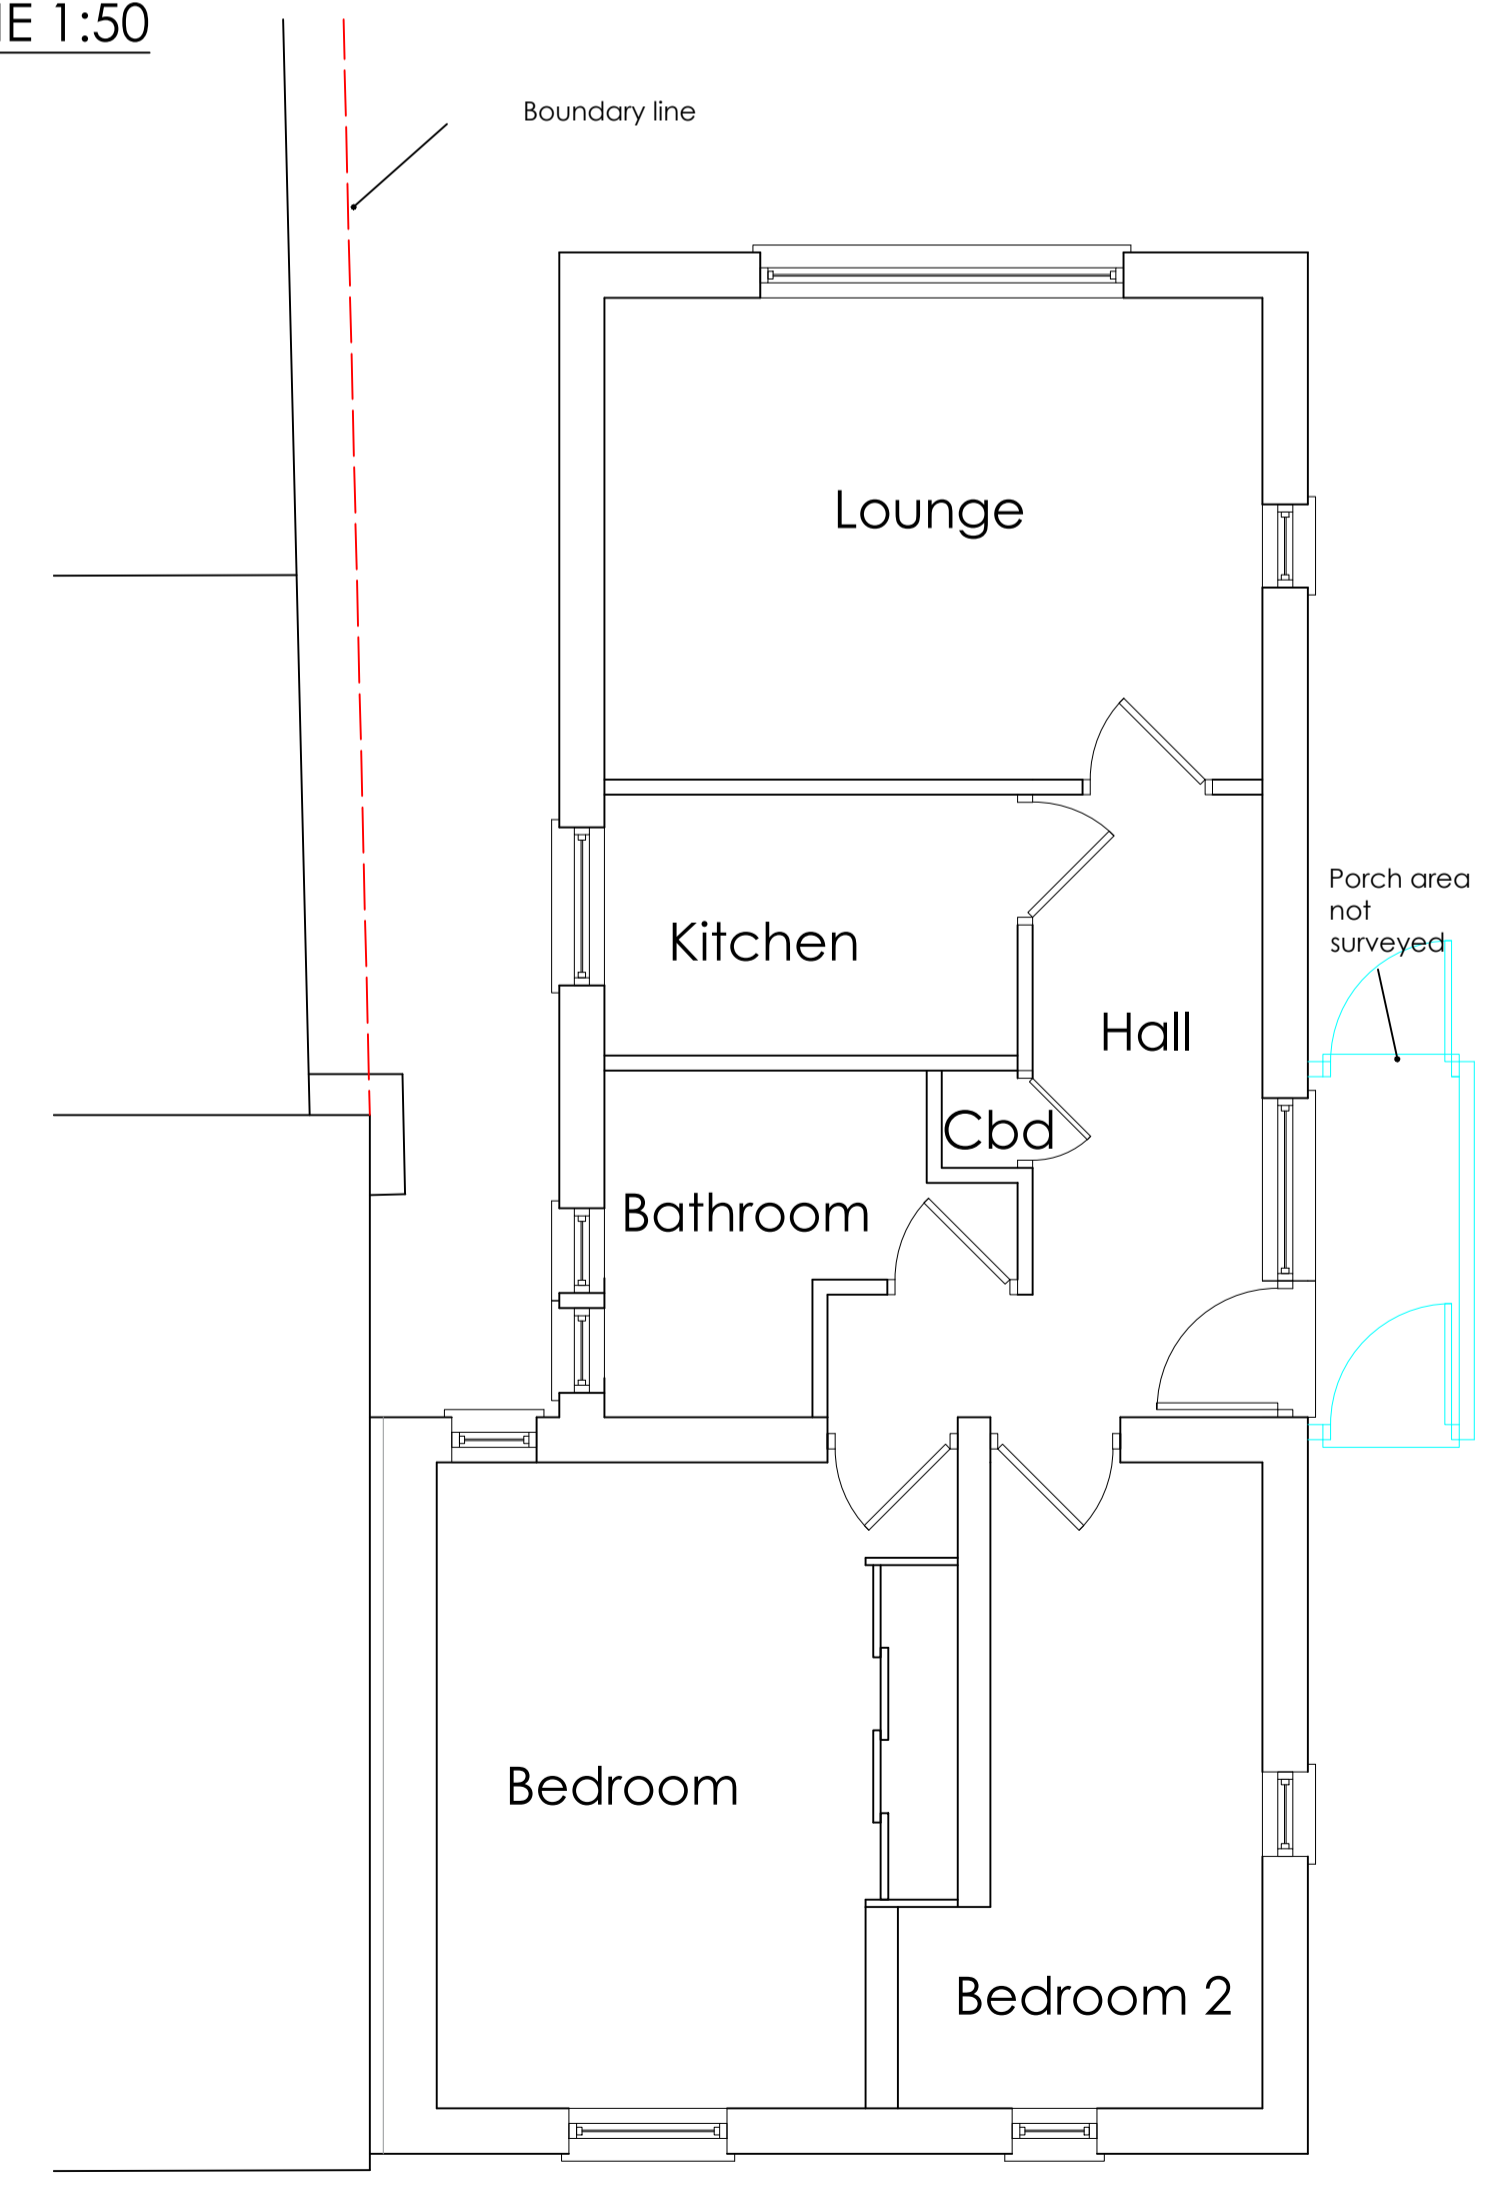

EXISTING FLOOR PLAN 1:50

• NOTES

1. Refer to:
ORIGINAL DRAWING SIZE A1

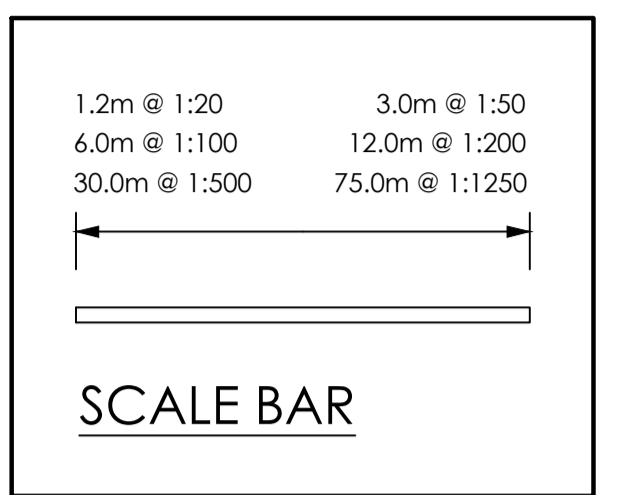

Issue Details By Date

• CLIENT
Mr S Blythe

• JOB LOCATION
Holcombe, Shute St,
Kings Stanley, Stonehouse.

• TITLE
PROPOSED ALTERATIONS
Existing Plan &
Elevations

All dimensions to be checked on site
This drawing is COPYRIGHT

MDHP 
Consulting Civil & Structural Engineers
52 High Street Stonehouse Glos GL10 2NA
Telephone: 01453 824551
email: consult@mdhp.co.uk
website: www.mdhp.co.uk

• DRAWN cle/gh • SCALE
• DATE July 23 1:50

• DRAWING No.
21150/11