



REAR ELEVATION (NORTH EAST)



SIDE ELEVATION (NORTH WEST)

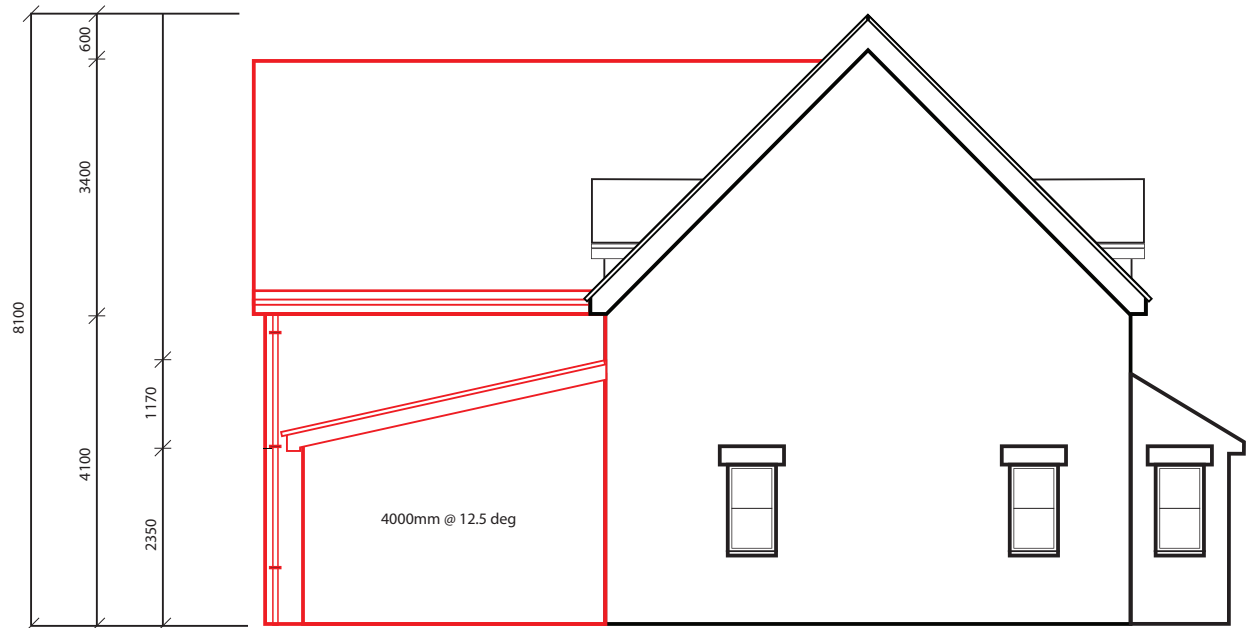

FRONT ELEVATION (SOUTH WEST)

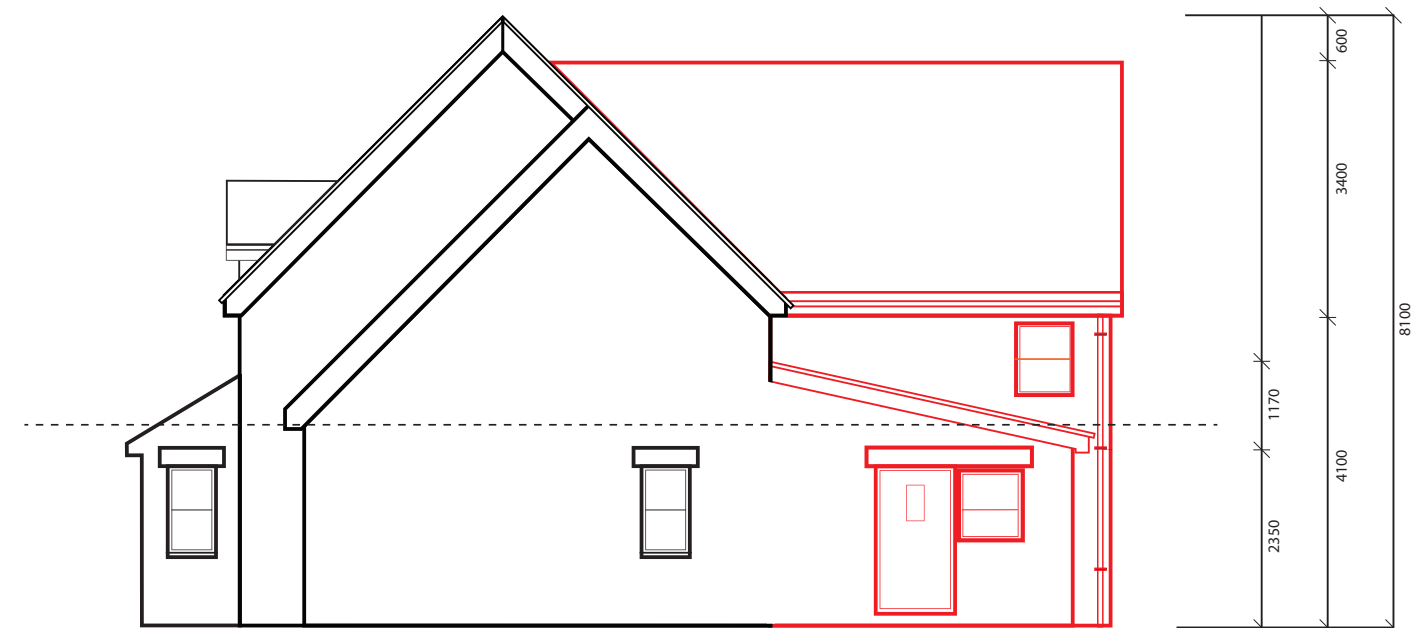

SIDE ELEVATION (SOUTH EAST)

PROPOSED ELEVATIONS UNDERDOWN FARM

SCALE 1:100 SHEET SIZE: A3

AMY PRIOR JUNE 2023