


EAST ELEVATION 1:50

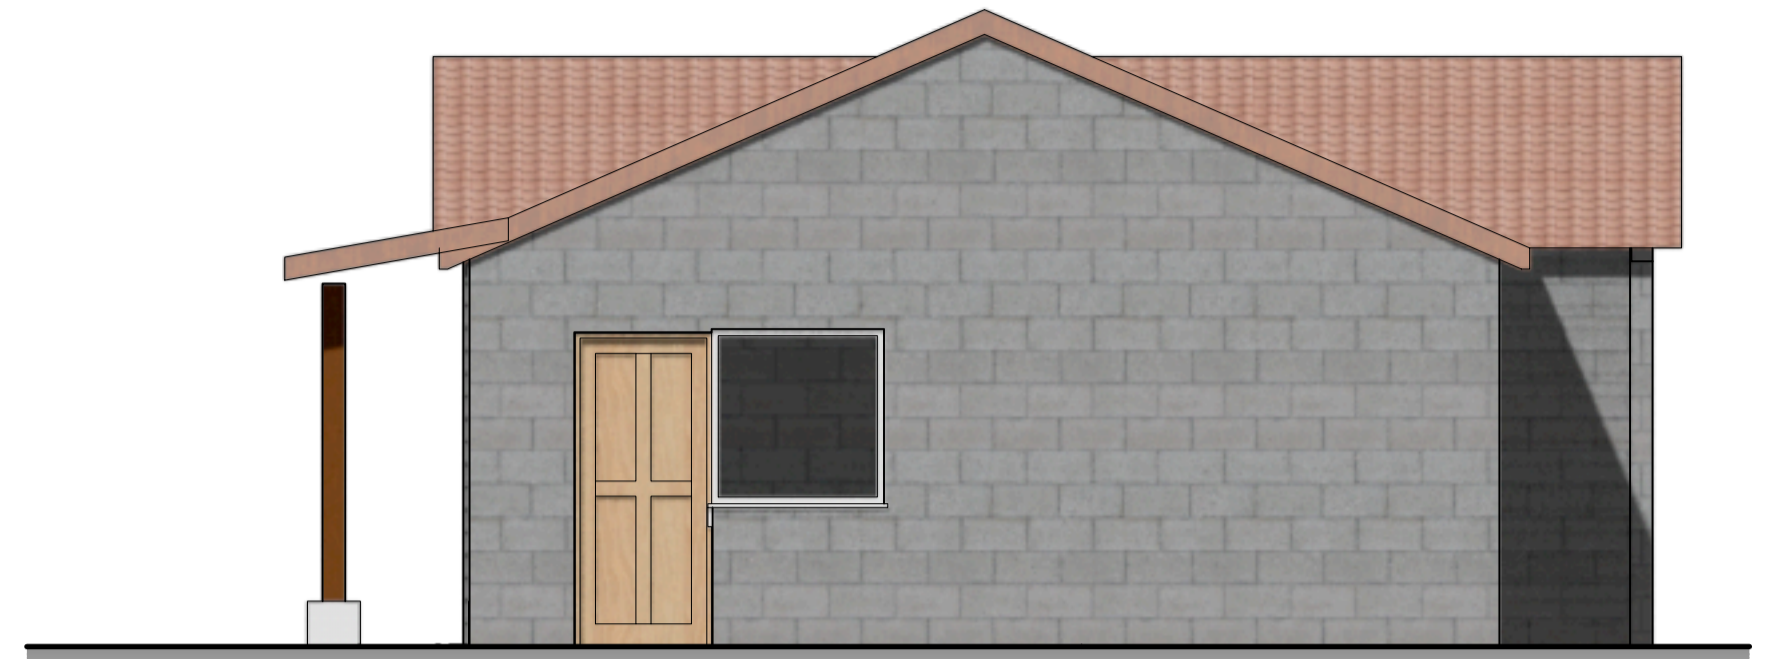


NORTH ELEVATION 1:50




SOUTH ELEVATION 1:50




WEST ELEVATION 1:50

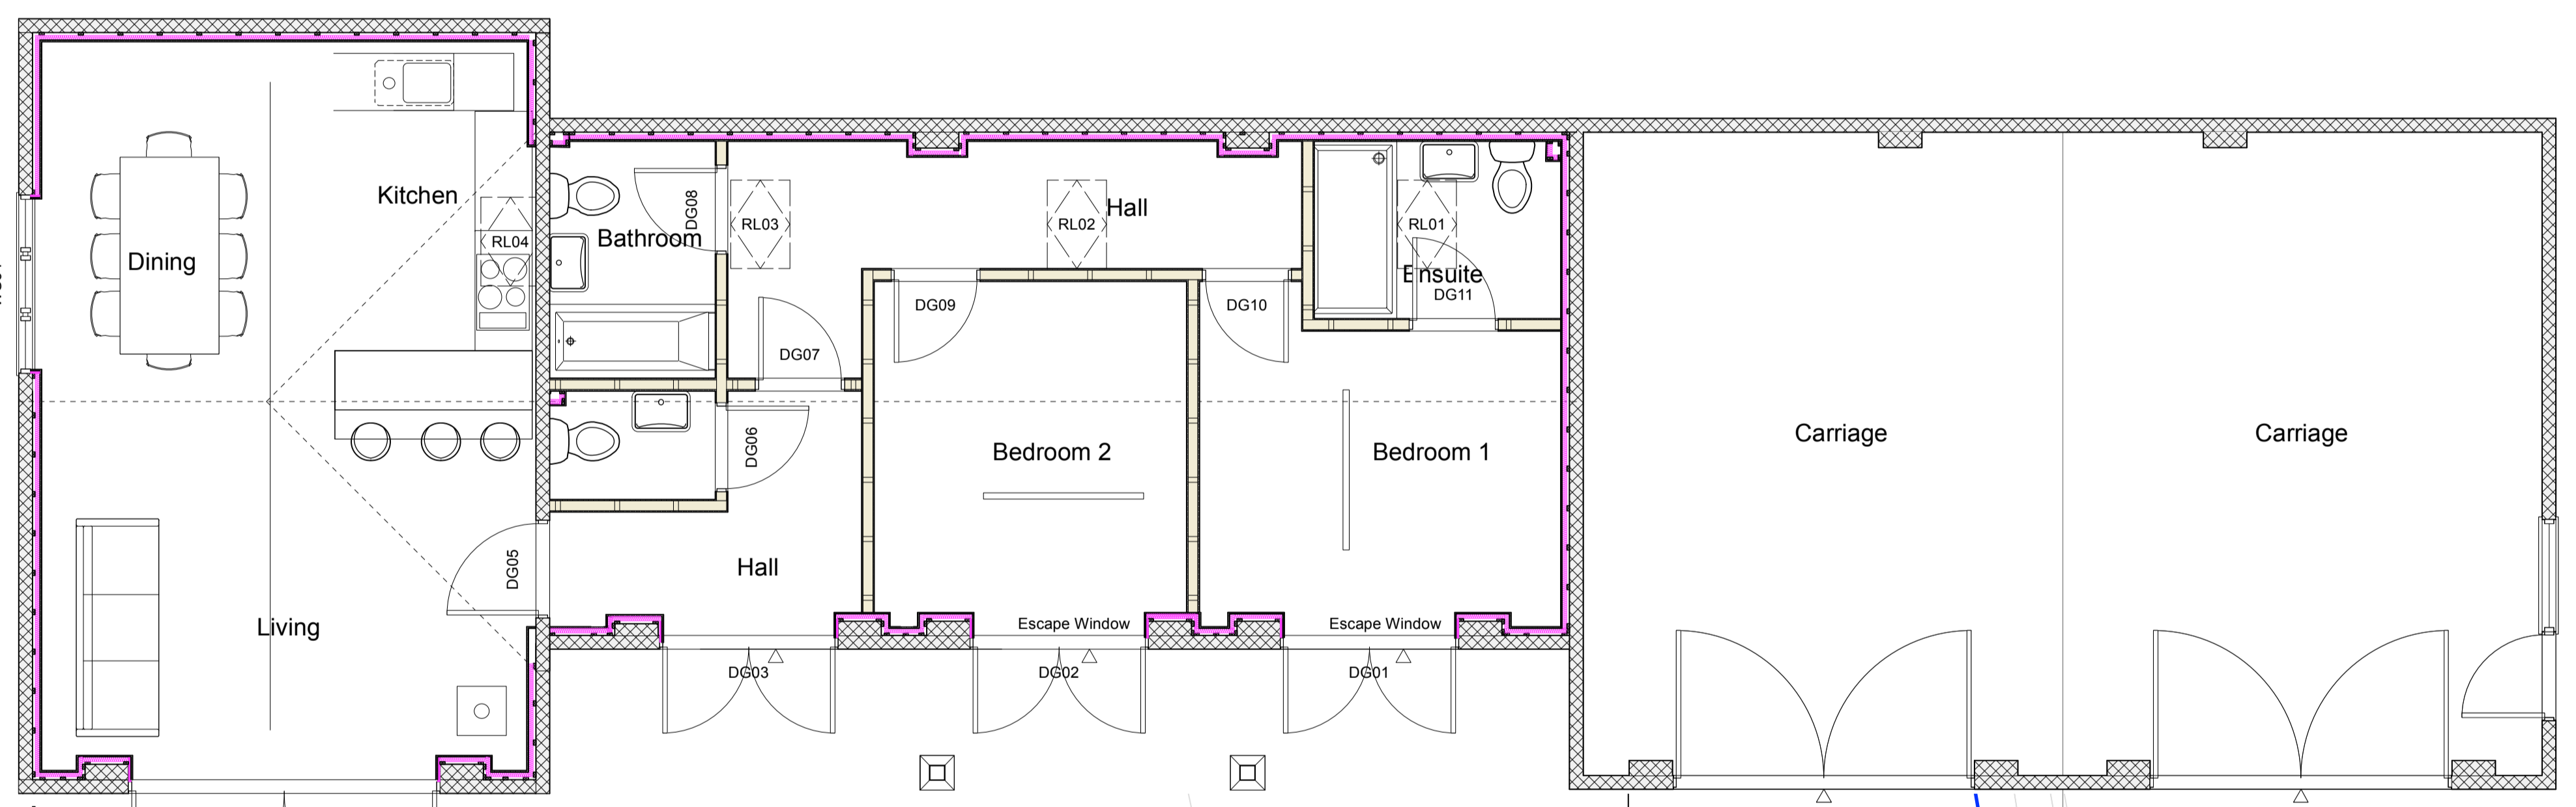

GROUND FLOOR PLAN 1:50

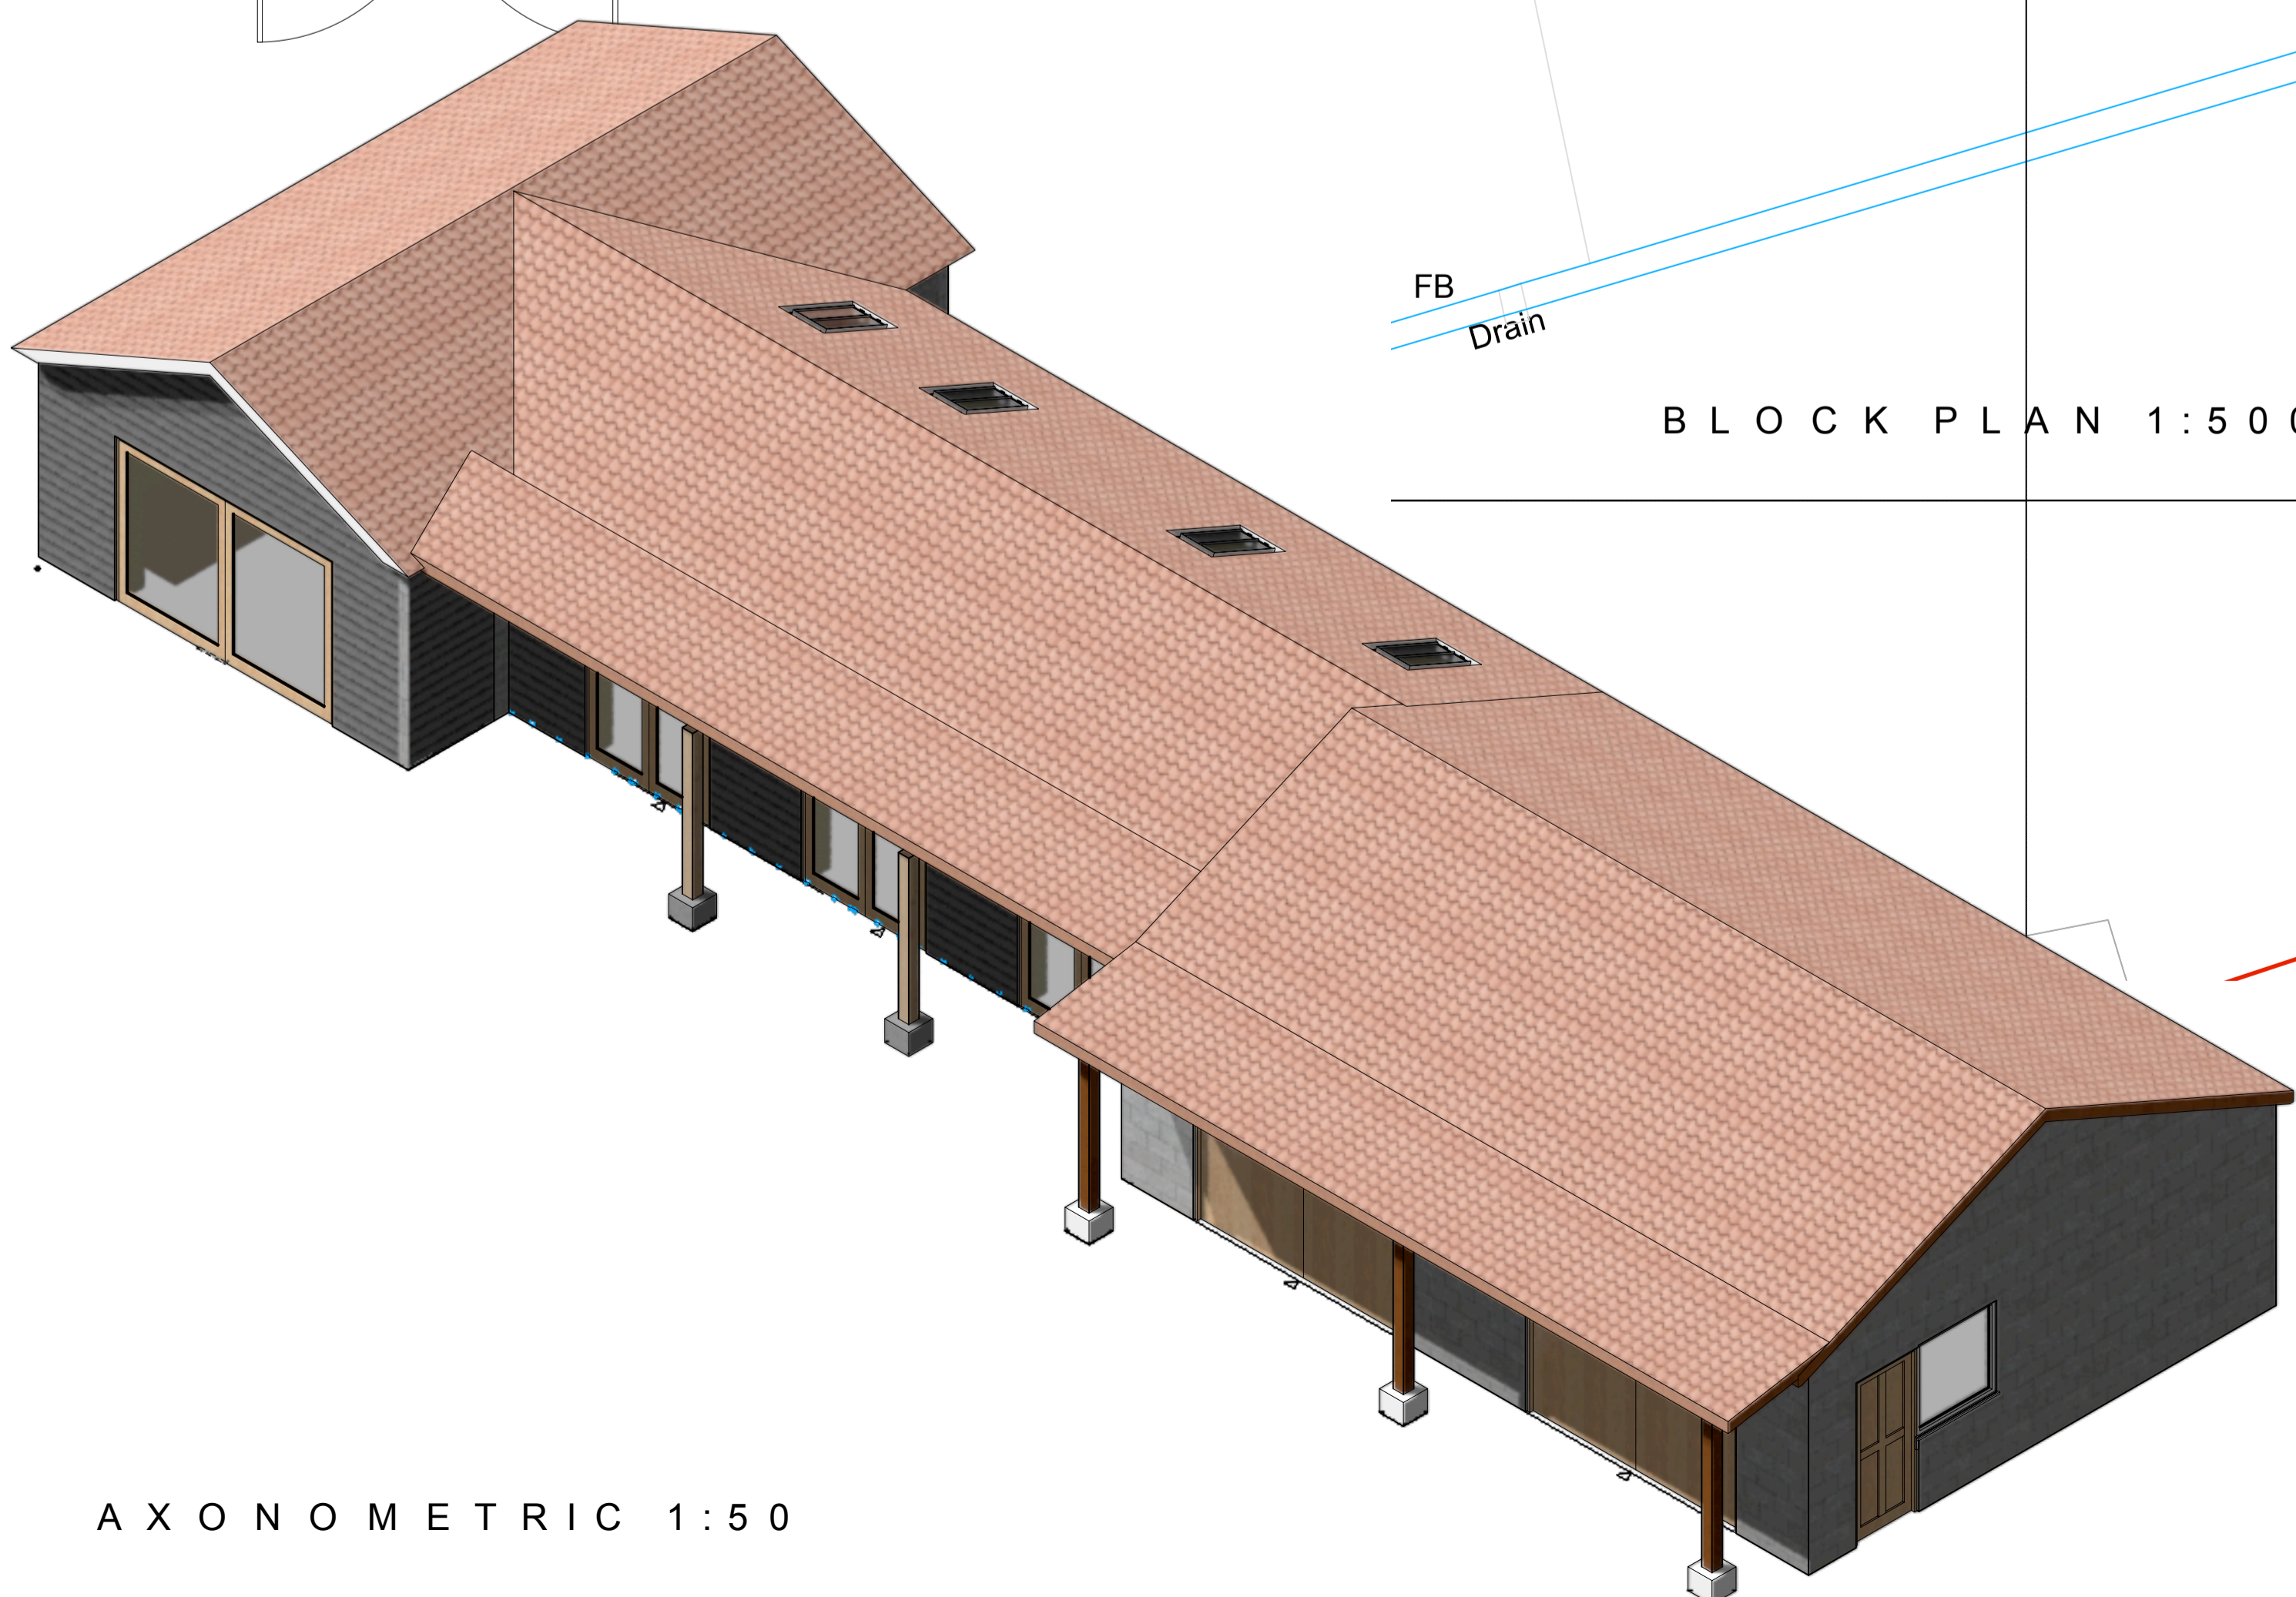

AXONOMETRIC 1:50

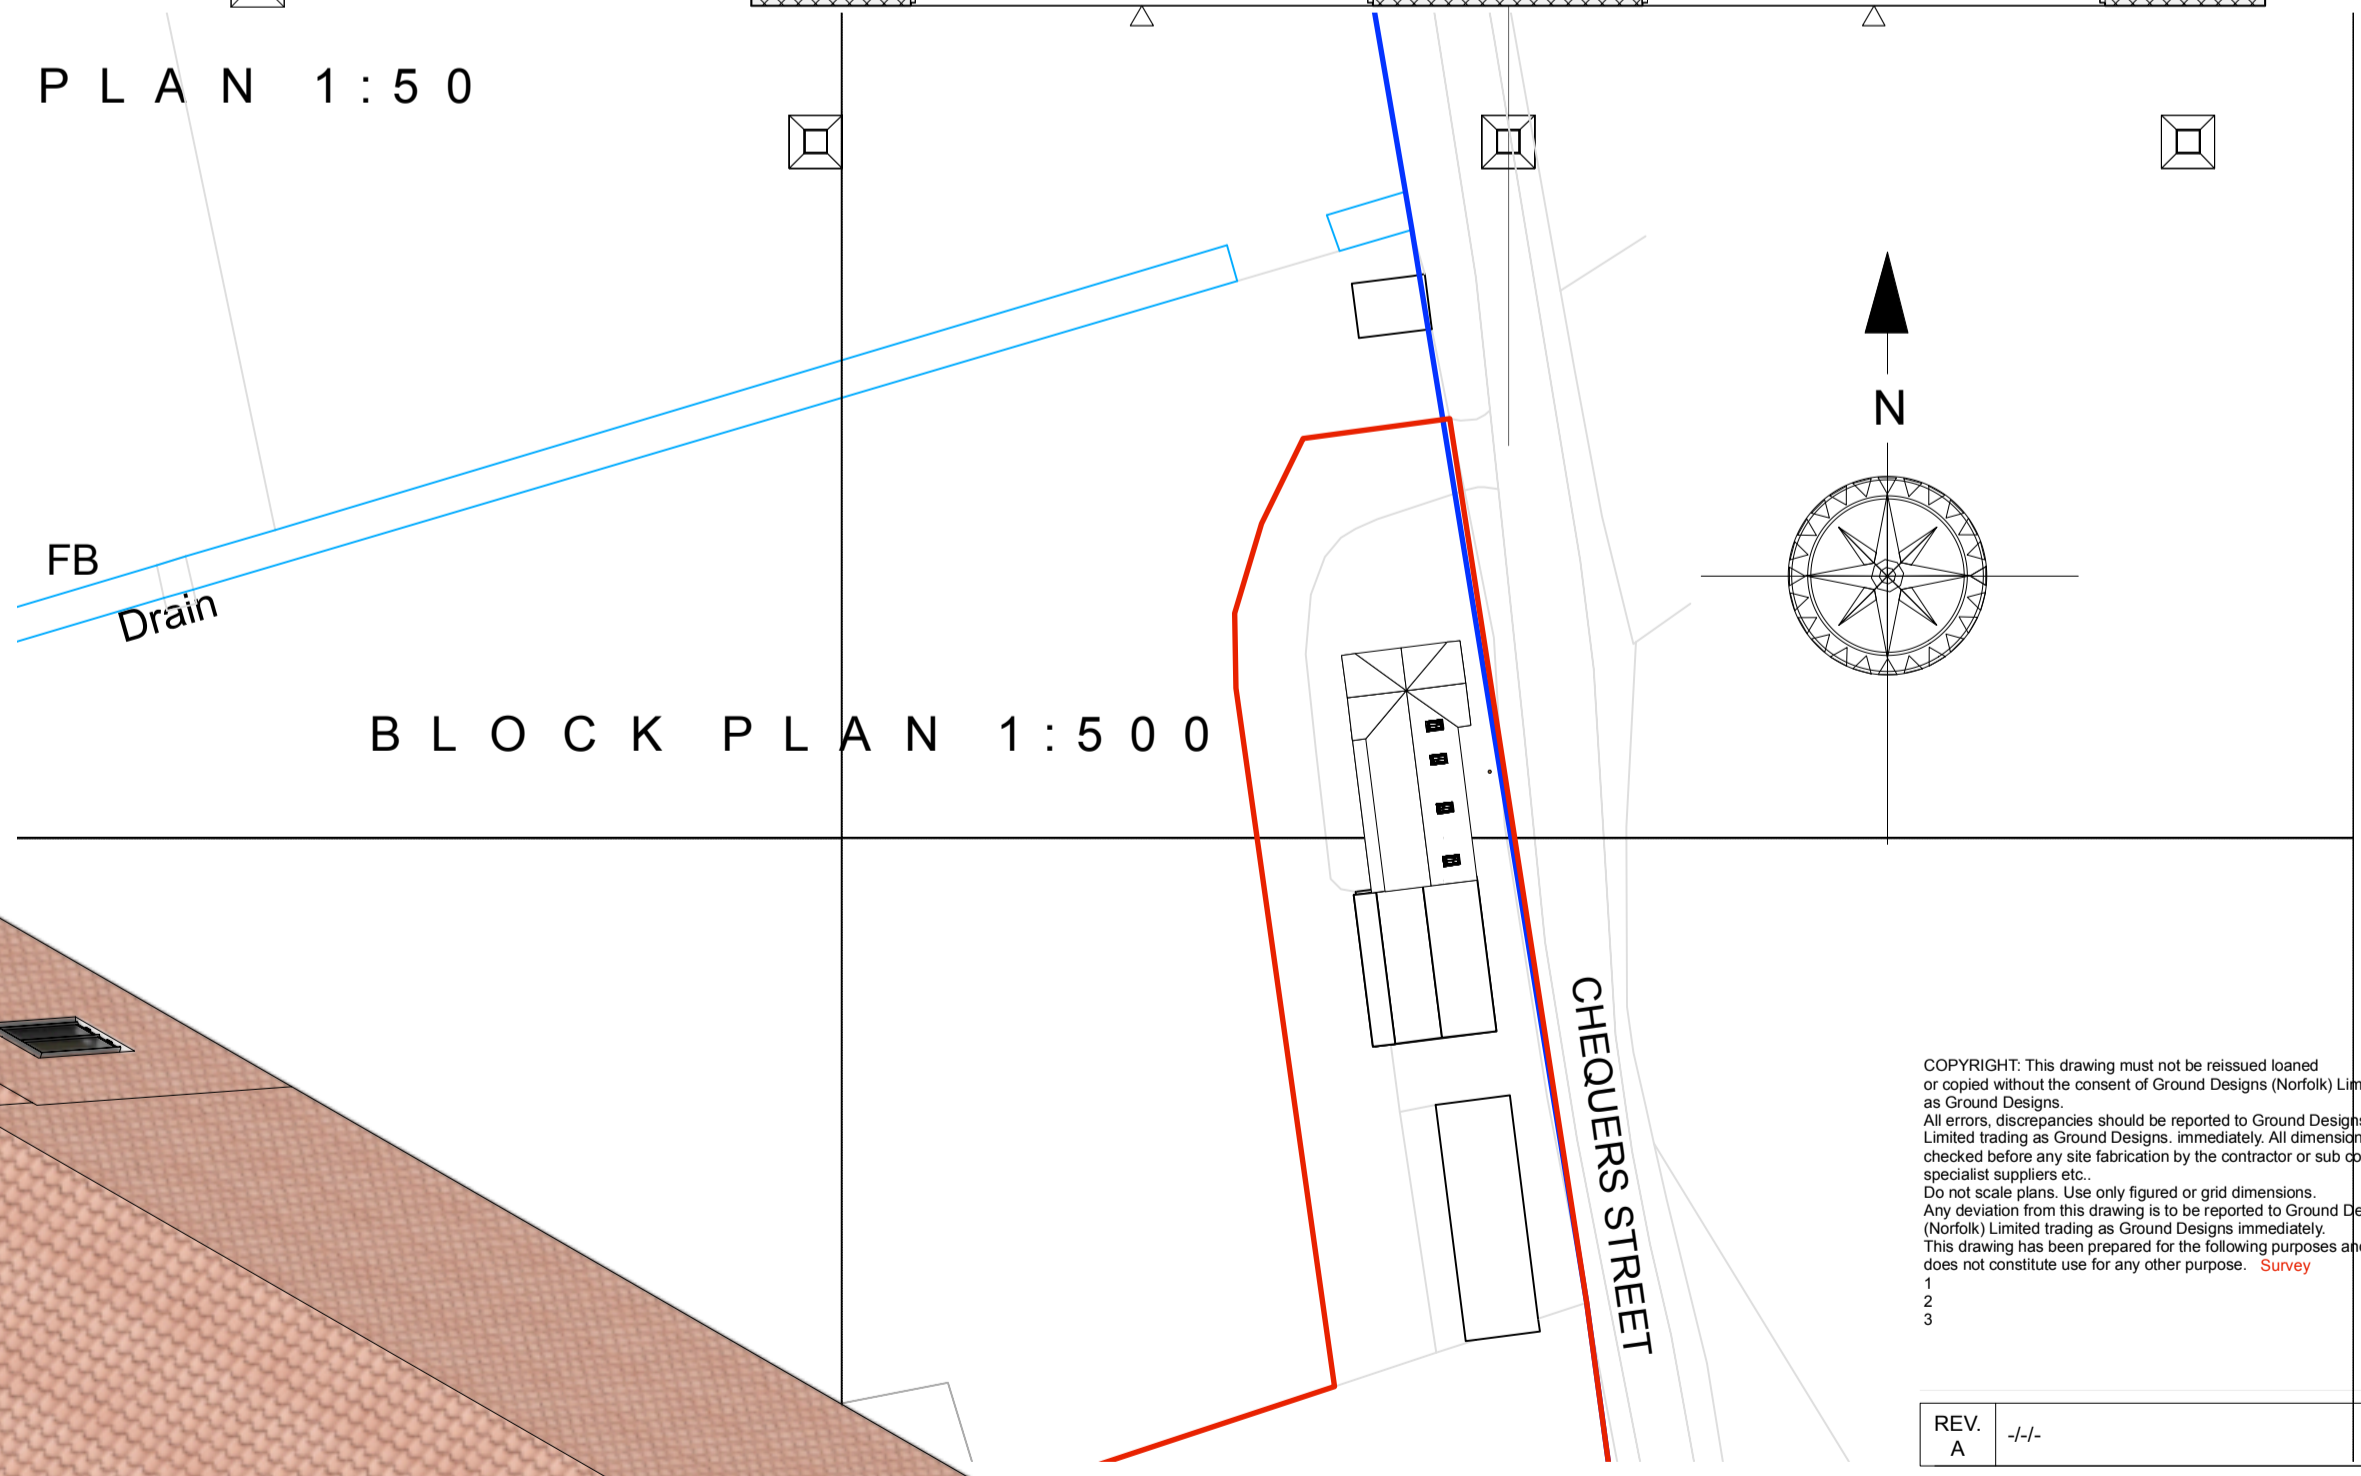

BLOCK PLAN 1:500

COPYRIGHT: This drawing must not be reissued, loaned or copied without the consent of Ground Designs (Norfolk) Limited trading as Ground Designs. All errors, discrepancies should be reported to Ground Designs (Norfolk) Limited trading as Ground Designs, immediately. All dimensions are to be checked before any site fabrication by the contractor or sub-contractors specialist suppliers etc. Do not scale plans. Use only figured or grid dimensions. Any deviation from this drawing is to be reported to Ground Designs (Norfolk) Limited trading as Ground Designs, immediately. This drawing has been prepared for the following purposes and does not constitute use for any other purpose. Survey

REV.	A	-/-
------	---	-----



Ground Designs (Norfolk) Limited trading as Ground Designs  
 Client  
 Paula McCarter  
 Project Address  
 Blackberry Farm  
 Chequers Street, East Ruston,  
 NORFOLK. NR12 9JT  
 Drawing Title  
 Plans and Elevation

As Proposed		
Date	Scale	Drawing Ref.
11.07.19	Various@A1	
Job No.	Drawing Number	Revision
1919	PL01	-