

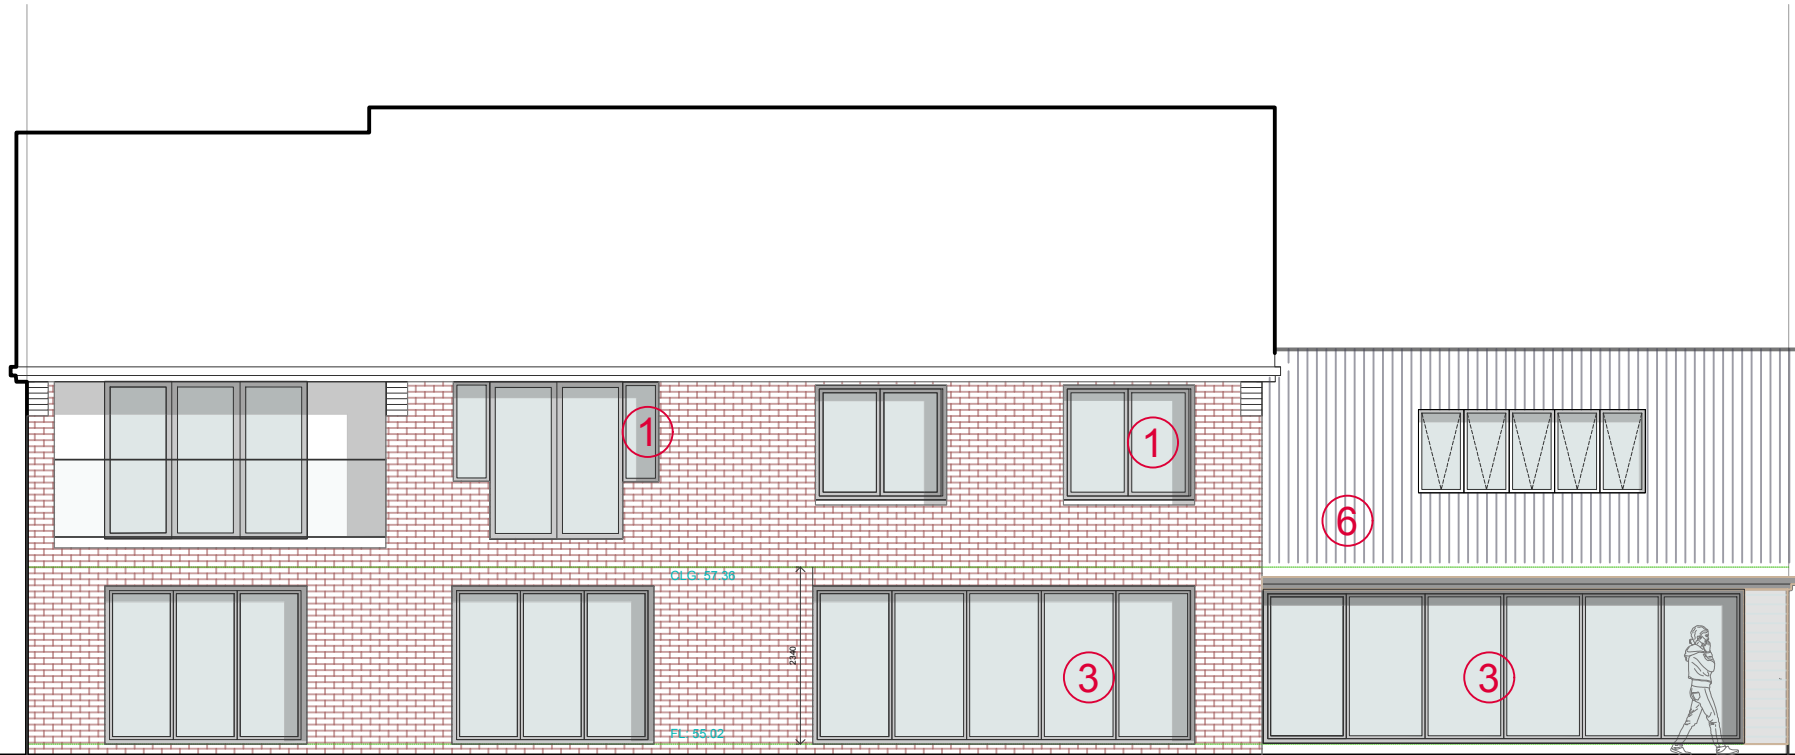


PROPOSED ELEVATIONS 1:100@A3


General Notes:
DO NOT SCALE FROM THIS DRAWING.
WORK TO FIGURED DIMENSIONS ONLY

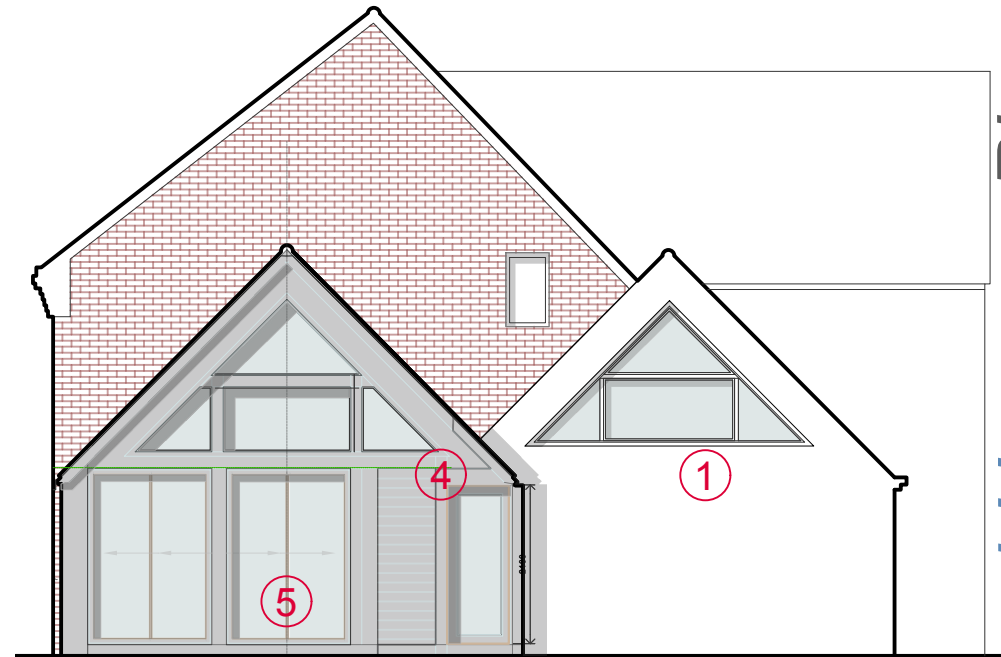


GLANFORD House
PROPOSED Rear Elevation

 

GLANFORD House
PROPOSED Side Elevation

 

GLANFORD House
PROPOSED Front Elevation

 

- ① Replacement double glazed windows - aluminium system
- ② Opaque glazing
- ③ Bifold doorset - aluminium
- ④ Timber clad (black larch) with timber framing
- ⑤ Sliding doorset - aluminium
- ⑥ Lead effect Standing seam roof

Rev.	Details:	By / Chk:	Date:
A	General revisions	By / Chk:	22.06.23

Airewas architecture

Mellor Bams • 8 Park Road • Airewas • DE13 7AG
M +44 (0)7854 191670 •
D.glancoy@airewasarchitecture.com

Client:
MR LALONDE & MRS GAVIN

Project:
GLANFORD HOUSE

Drawing Title:
PROPOSED ELEVATIONS 1

Scale: 1:100@A3 @ A3

Status:
PLANNING

This drawing is copyright of Airewas Architecture Ltd.
Do not scale from this drawing - Refer to figured dimensions only.
Contractor to notify Airewas Architecture of any discrepancies or site variations immediately.

0505 -09

A

Glanford House - Planning