


PROPOSED SITE PLAN 1:500@A3

General Notes:
DO NOT SCALE FROM THIS DRAWING.
WORK TO FIGURED DIMENSIONS ONLY

Glanford House - Planning

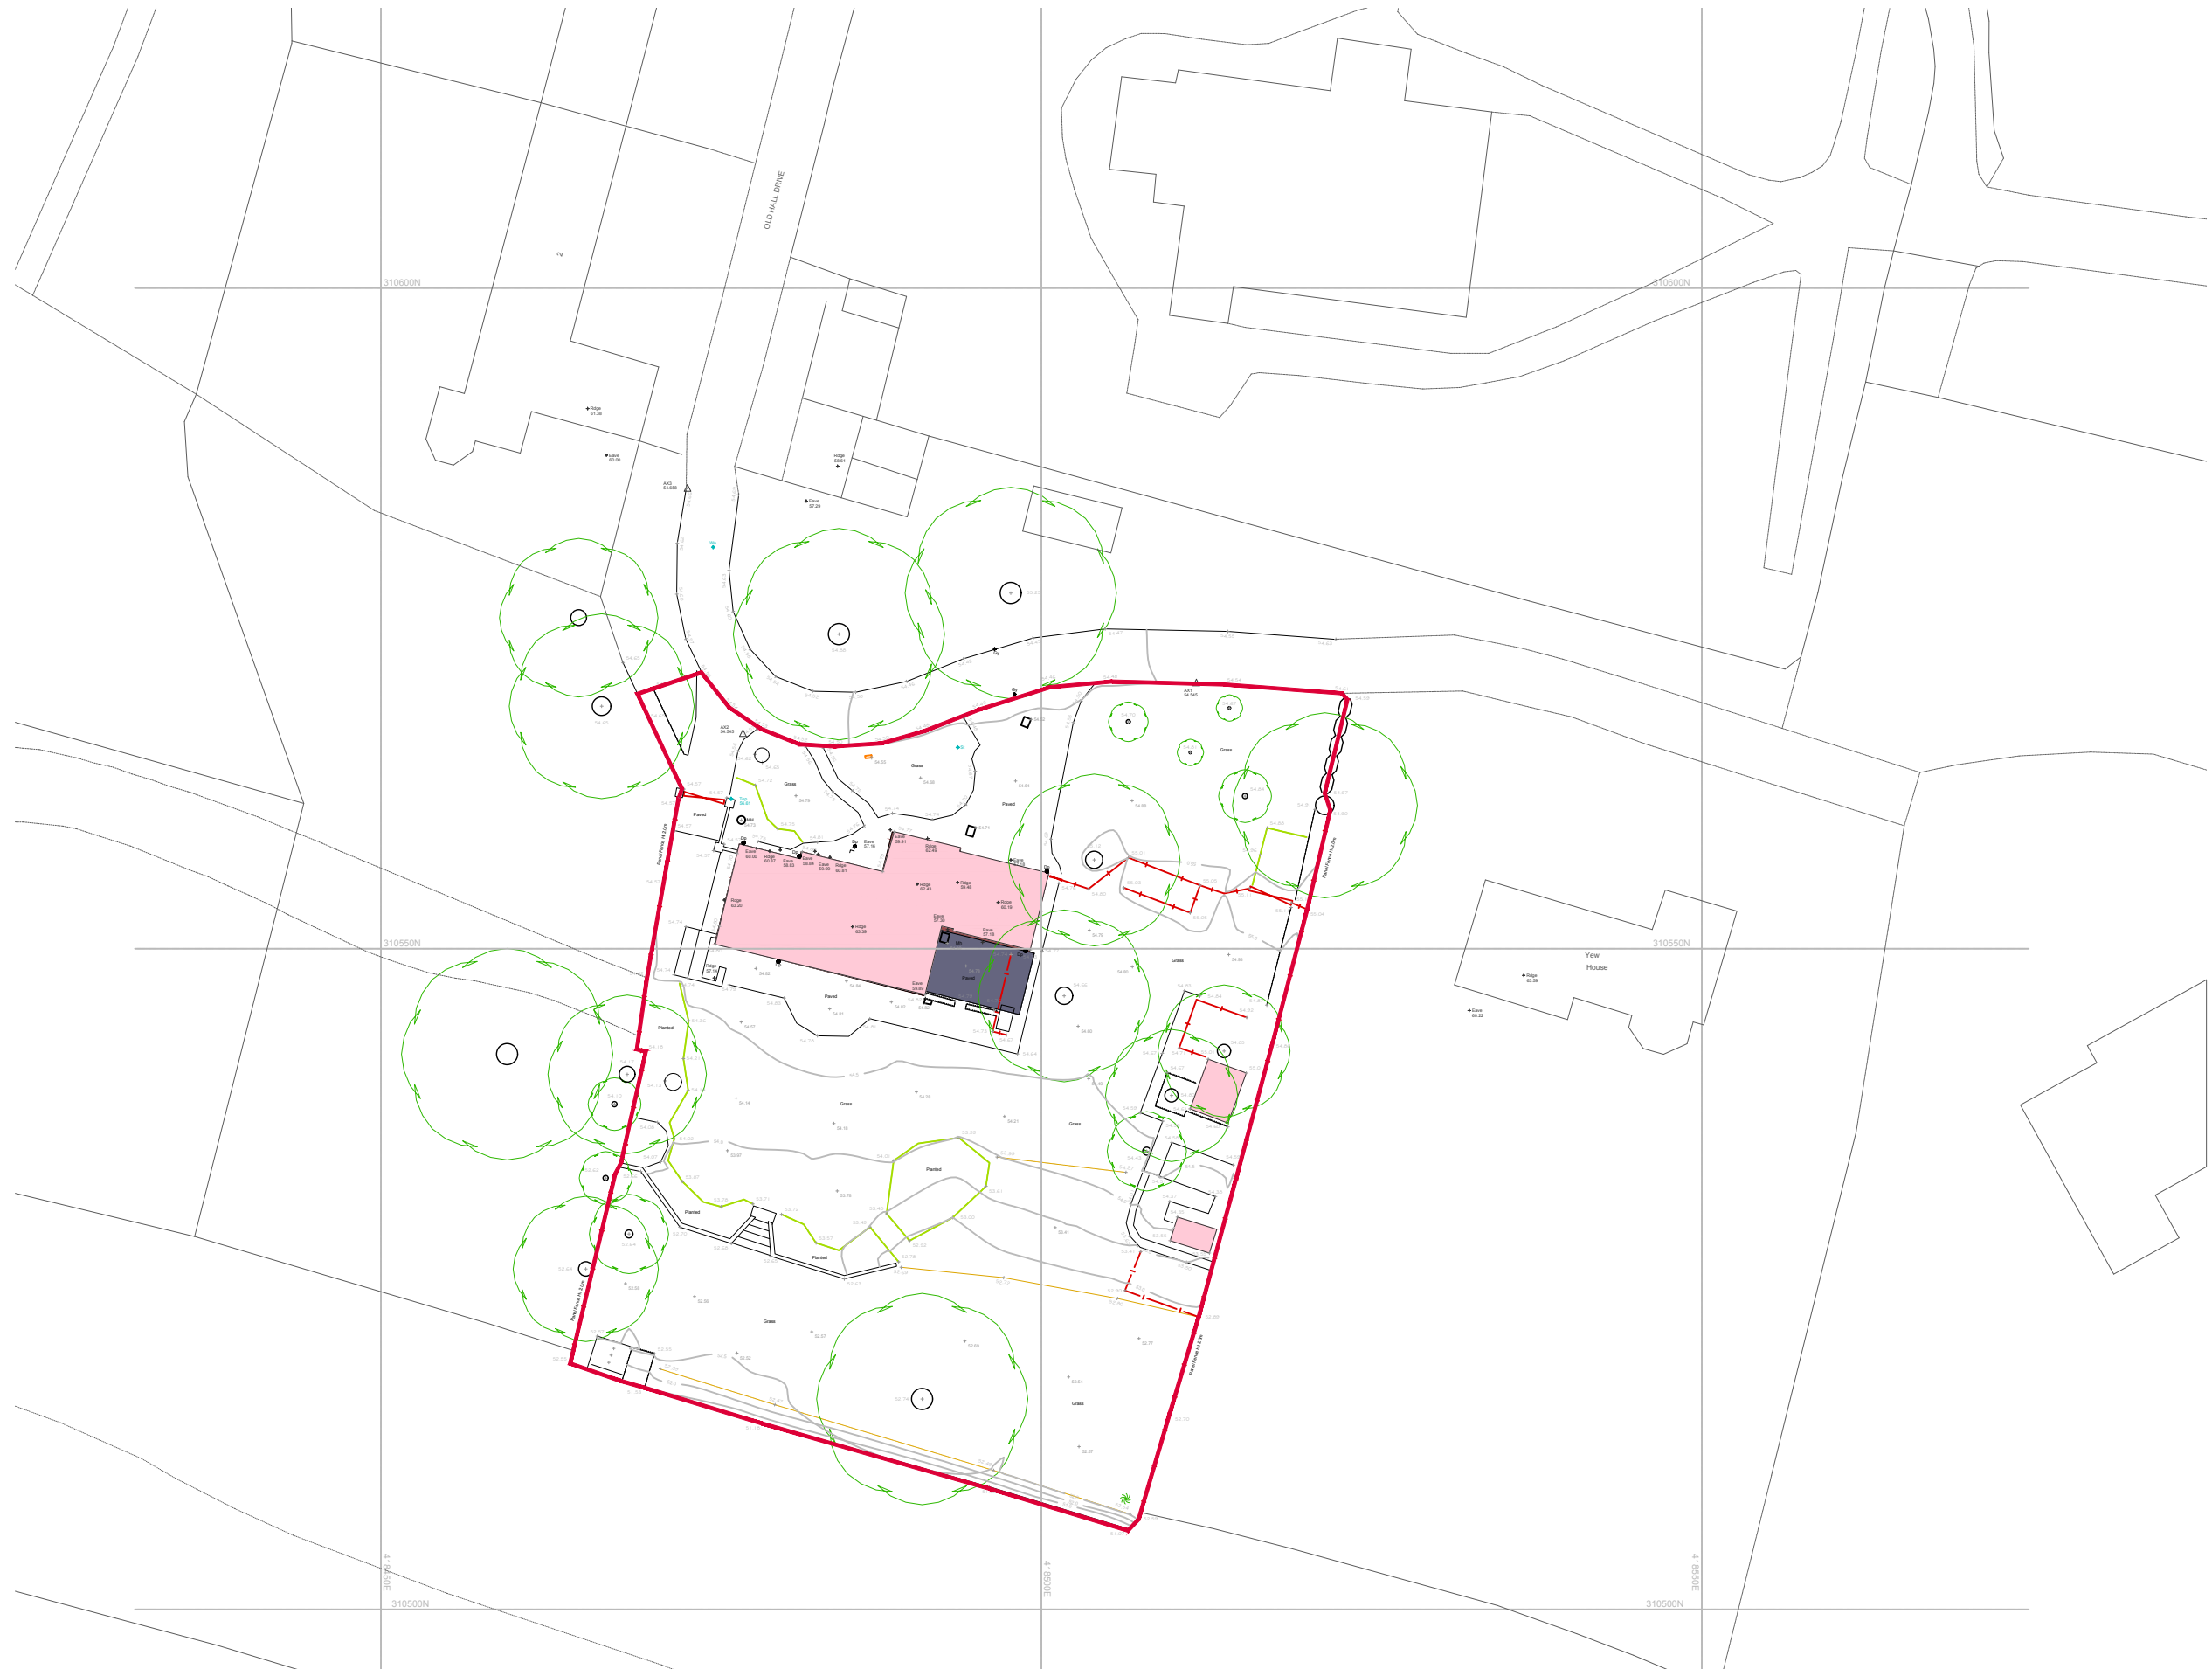

Rev:	Details:	By / Chk:	Date:
Alrewas architecture			
Mellor Barns • 8 Park Road • Alrewas • DE13 7AG M +44 (0)7854 191670 • D.giancy@alrewasarchitecture.com			
Client: MR LALONDE & MRS GAVIN			
Project: GLANFORD HOUSE			
Drawing Title: PROPOSED SITE PLAN			
Scale: 1:500@A3			@ A3
Status: PLANNING			
This drawing is copyright of Alrewas Architecture Ltd. Do not scale from this drawing - Refer to figured dimensions only. Contractor to notify Alrewas Architecture of any discrepancies or site variations immediately.			
0505 -02.5			-

Alrewas Architecture Limited. 6950634 Registered in England