




North Elevation

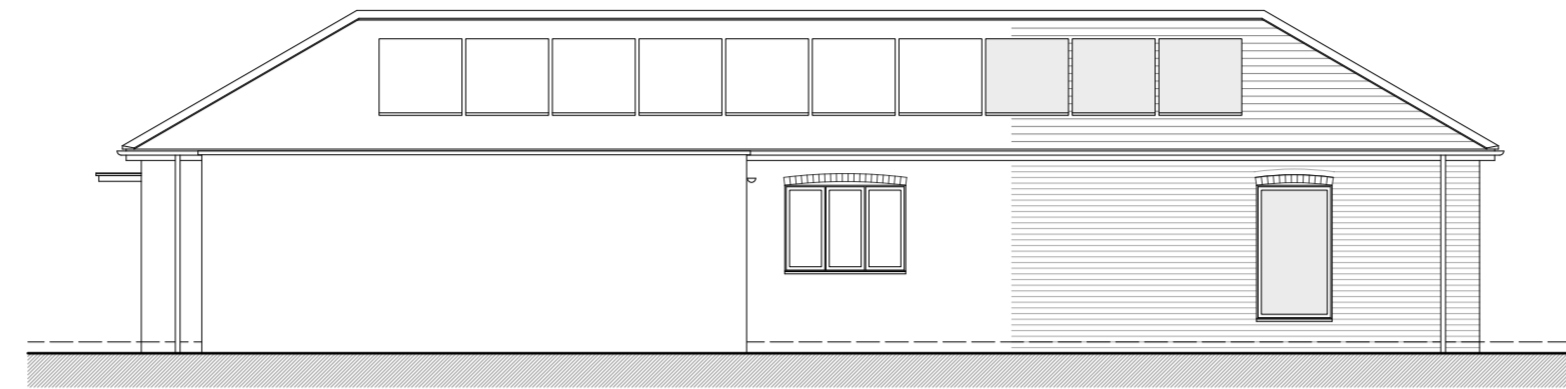

West Elevation

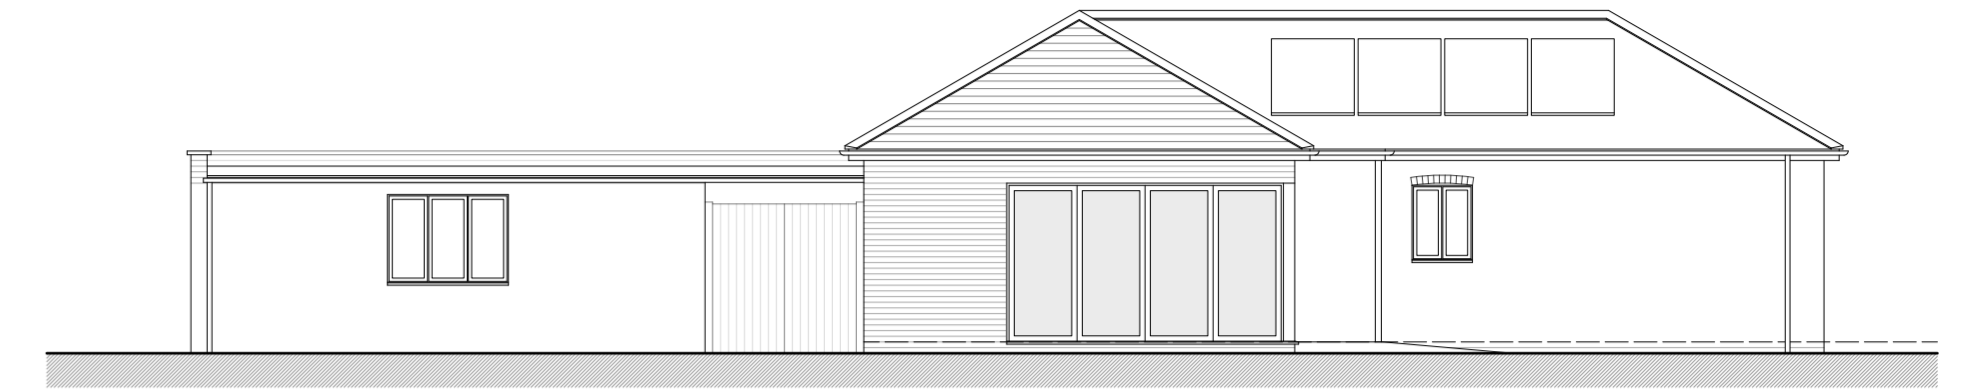


South Elevation

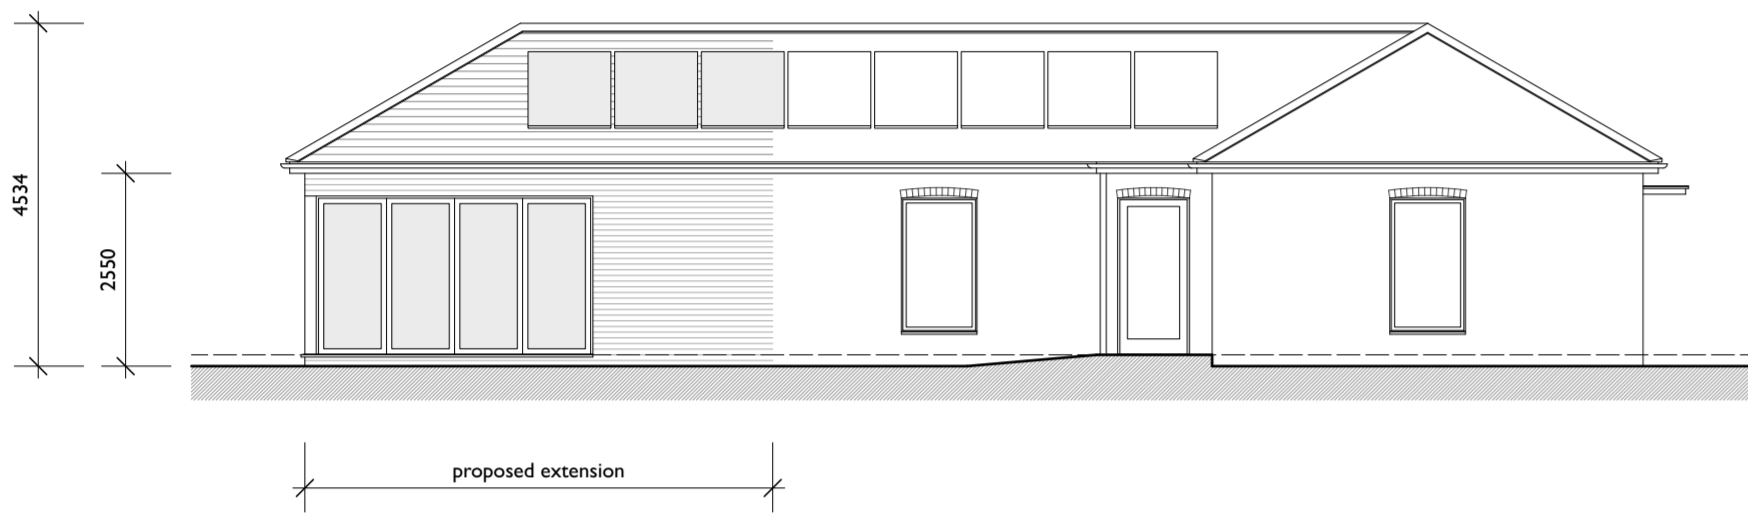


East Elevation

Proposed Materials


| | | |
|-----------------|---|---|
| Walls | - | Red facing brickwork |
| Roof | - | Anthracite concrete interlocking tiles PV panels |
| Joinery | - | Powder coated aluminium |
| Rainwater goods | - | Black uPVC |

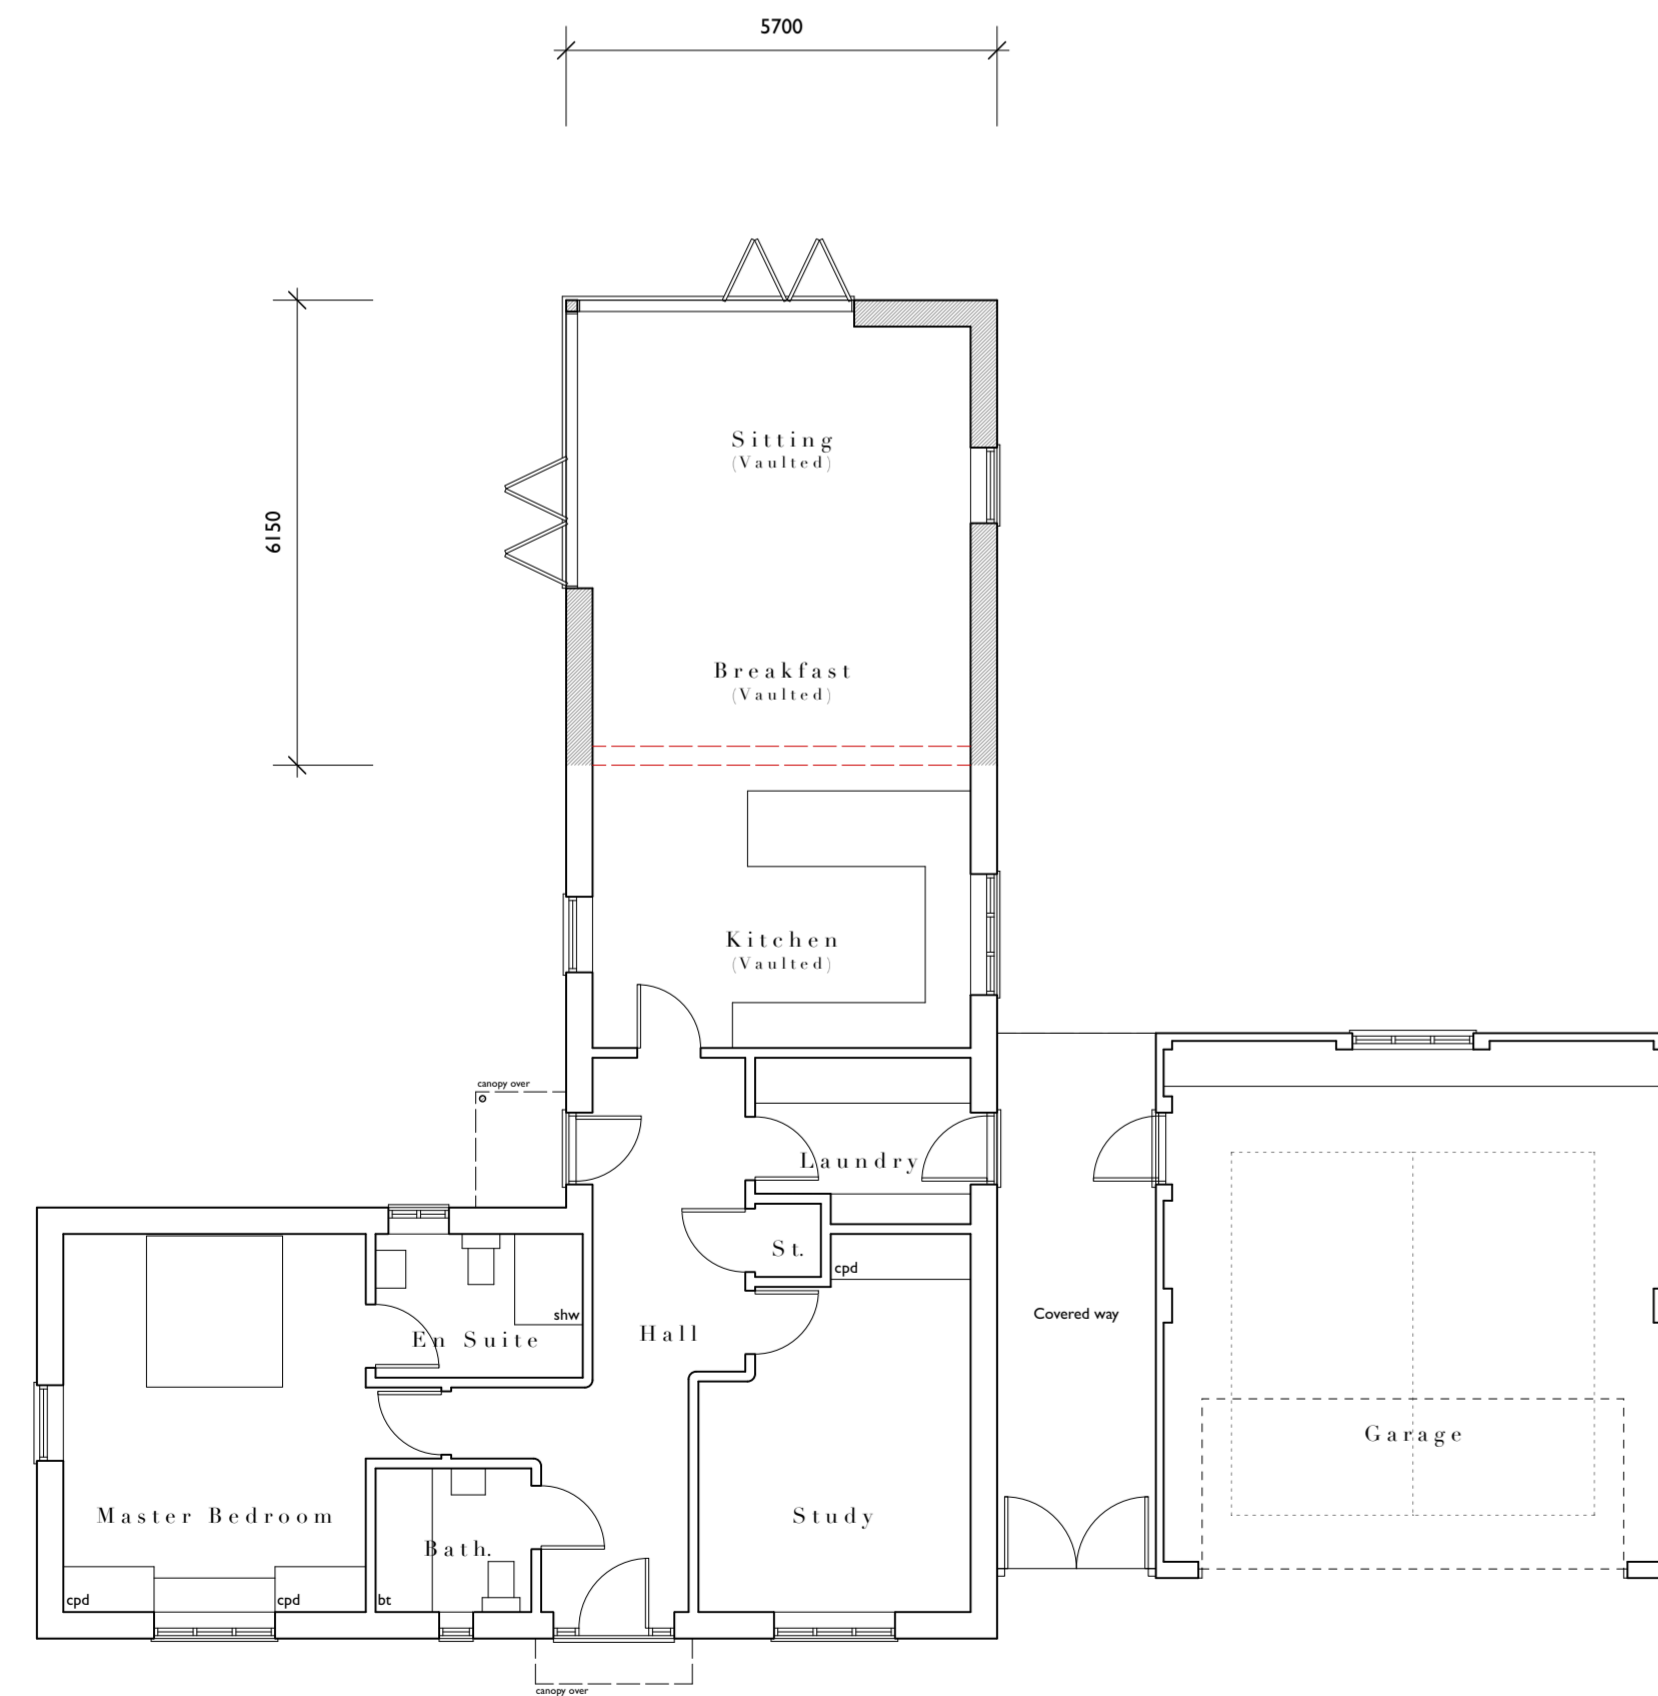

Ground Floor Plan

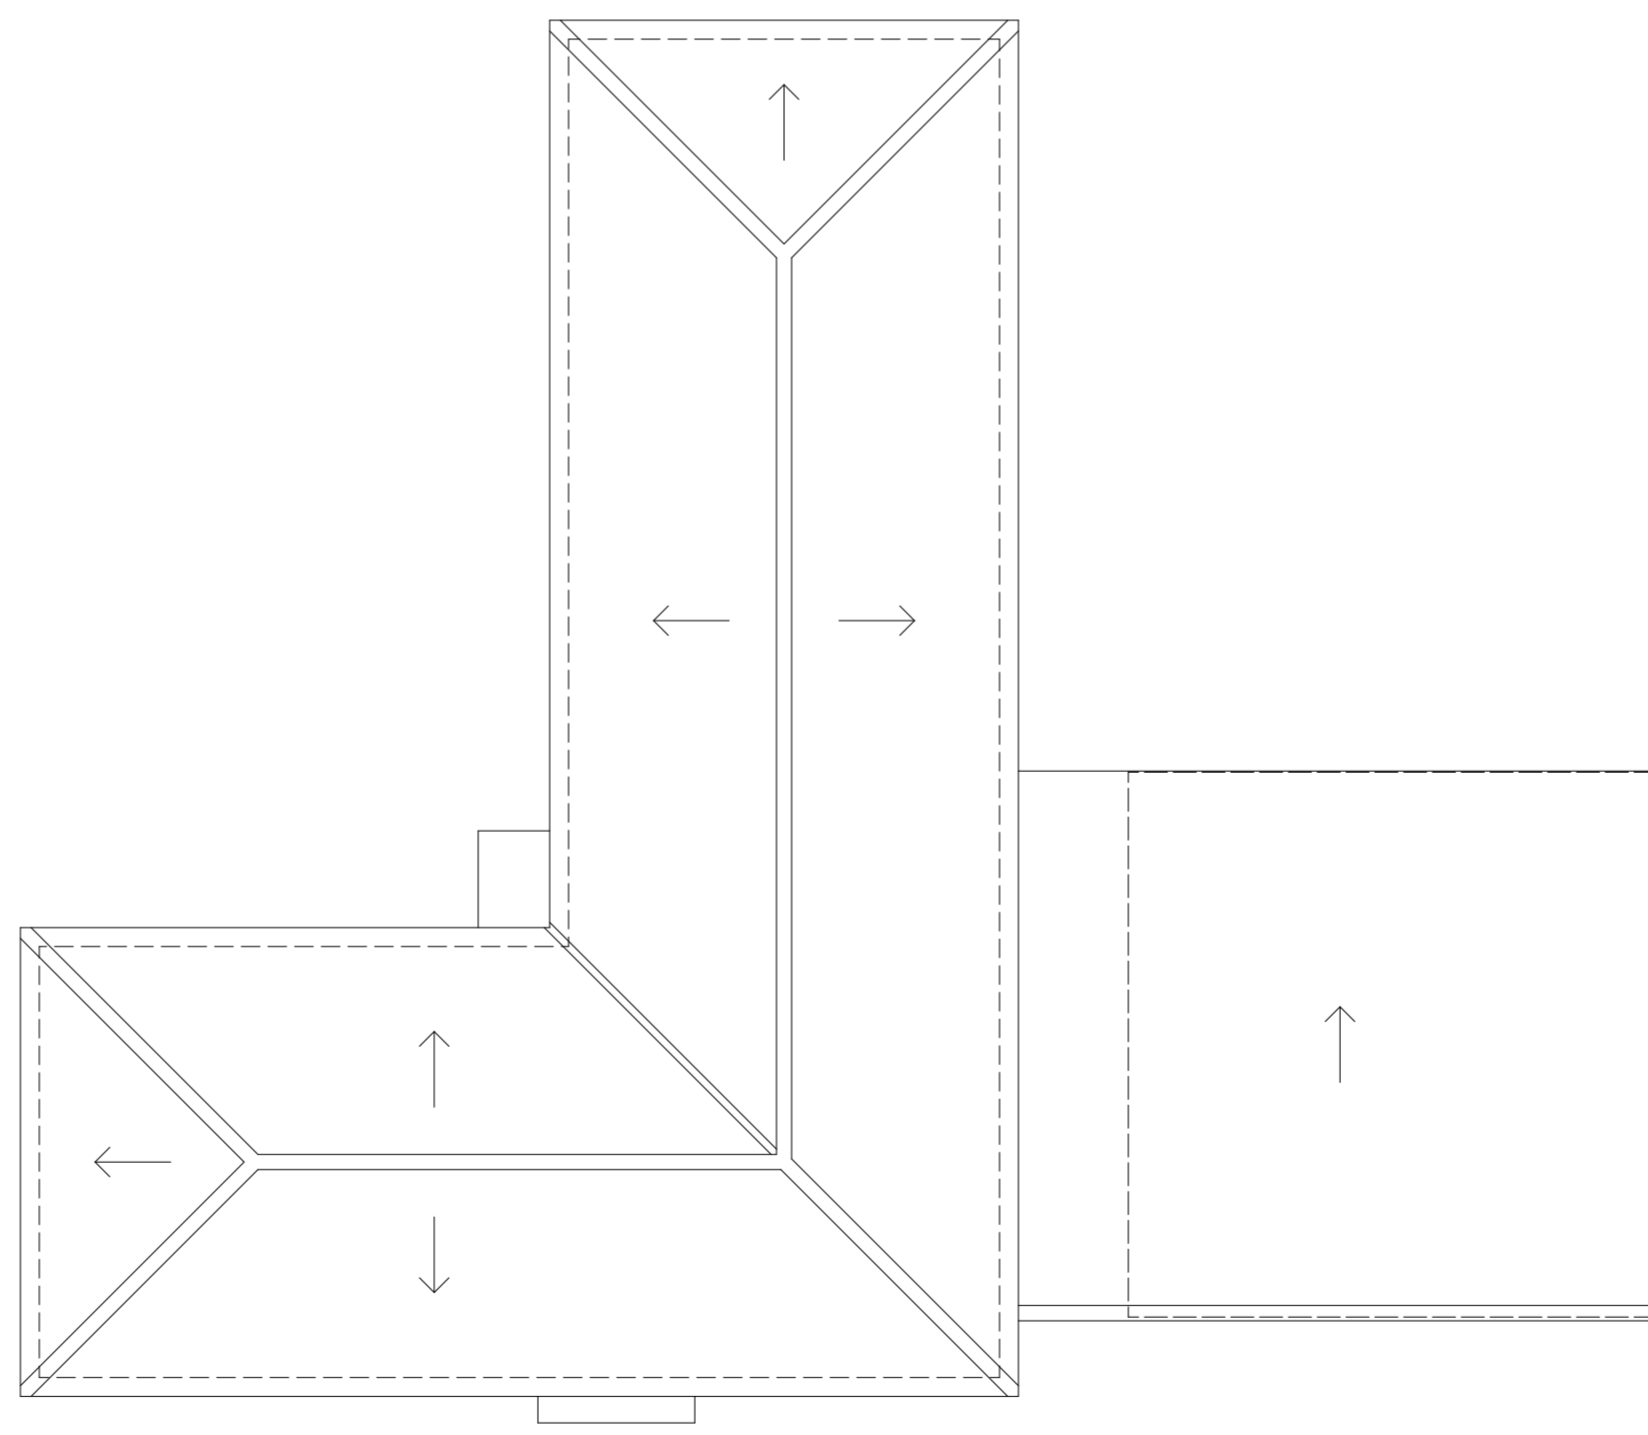

Roof Plan

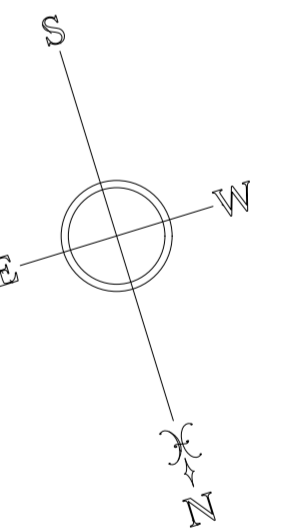

**ROGER BALMER
DESIGN**

FOUNTAIN HOUSE STUDIO THE STREET EAST BERGHOLT COLCHESTER CO7 6TB
Telephone: 01206 299477 Email: enquiries@rogerbalmerdesign.co.uk

| | | |
|-------------|--|-------------------------------------|
| Client | Project | Drawing |
| Mr Hart | Meadow View Farm Earl Stonham Stowmarket | Plans and Elevations as Proposed |
| Scale | Date | Del. |
| 1:100 at A1 | July 2023 | AJD |
| | | Drawing no. Rev. |
| | | 2421 - 104 |

Contractors must verify all dimensions and information on site prior to commencement of work. Do not scale from drawing.
© Roger A Balmer Ltd