


1/100 Proposed Ground floor plan

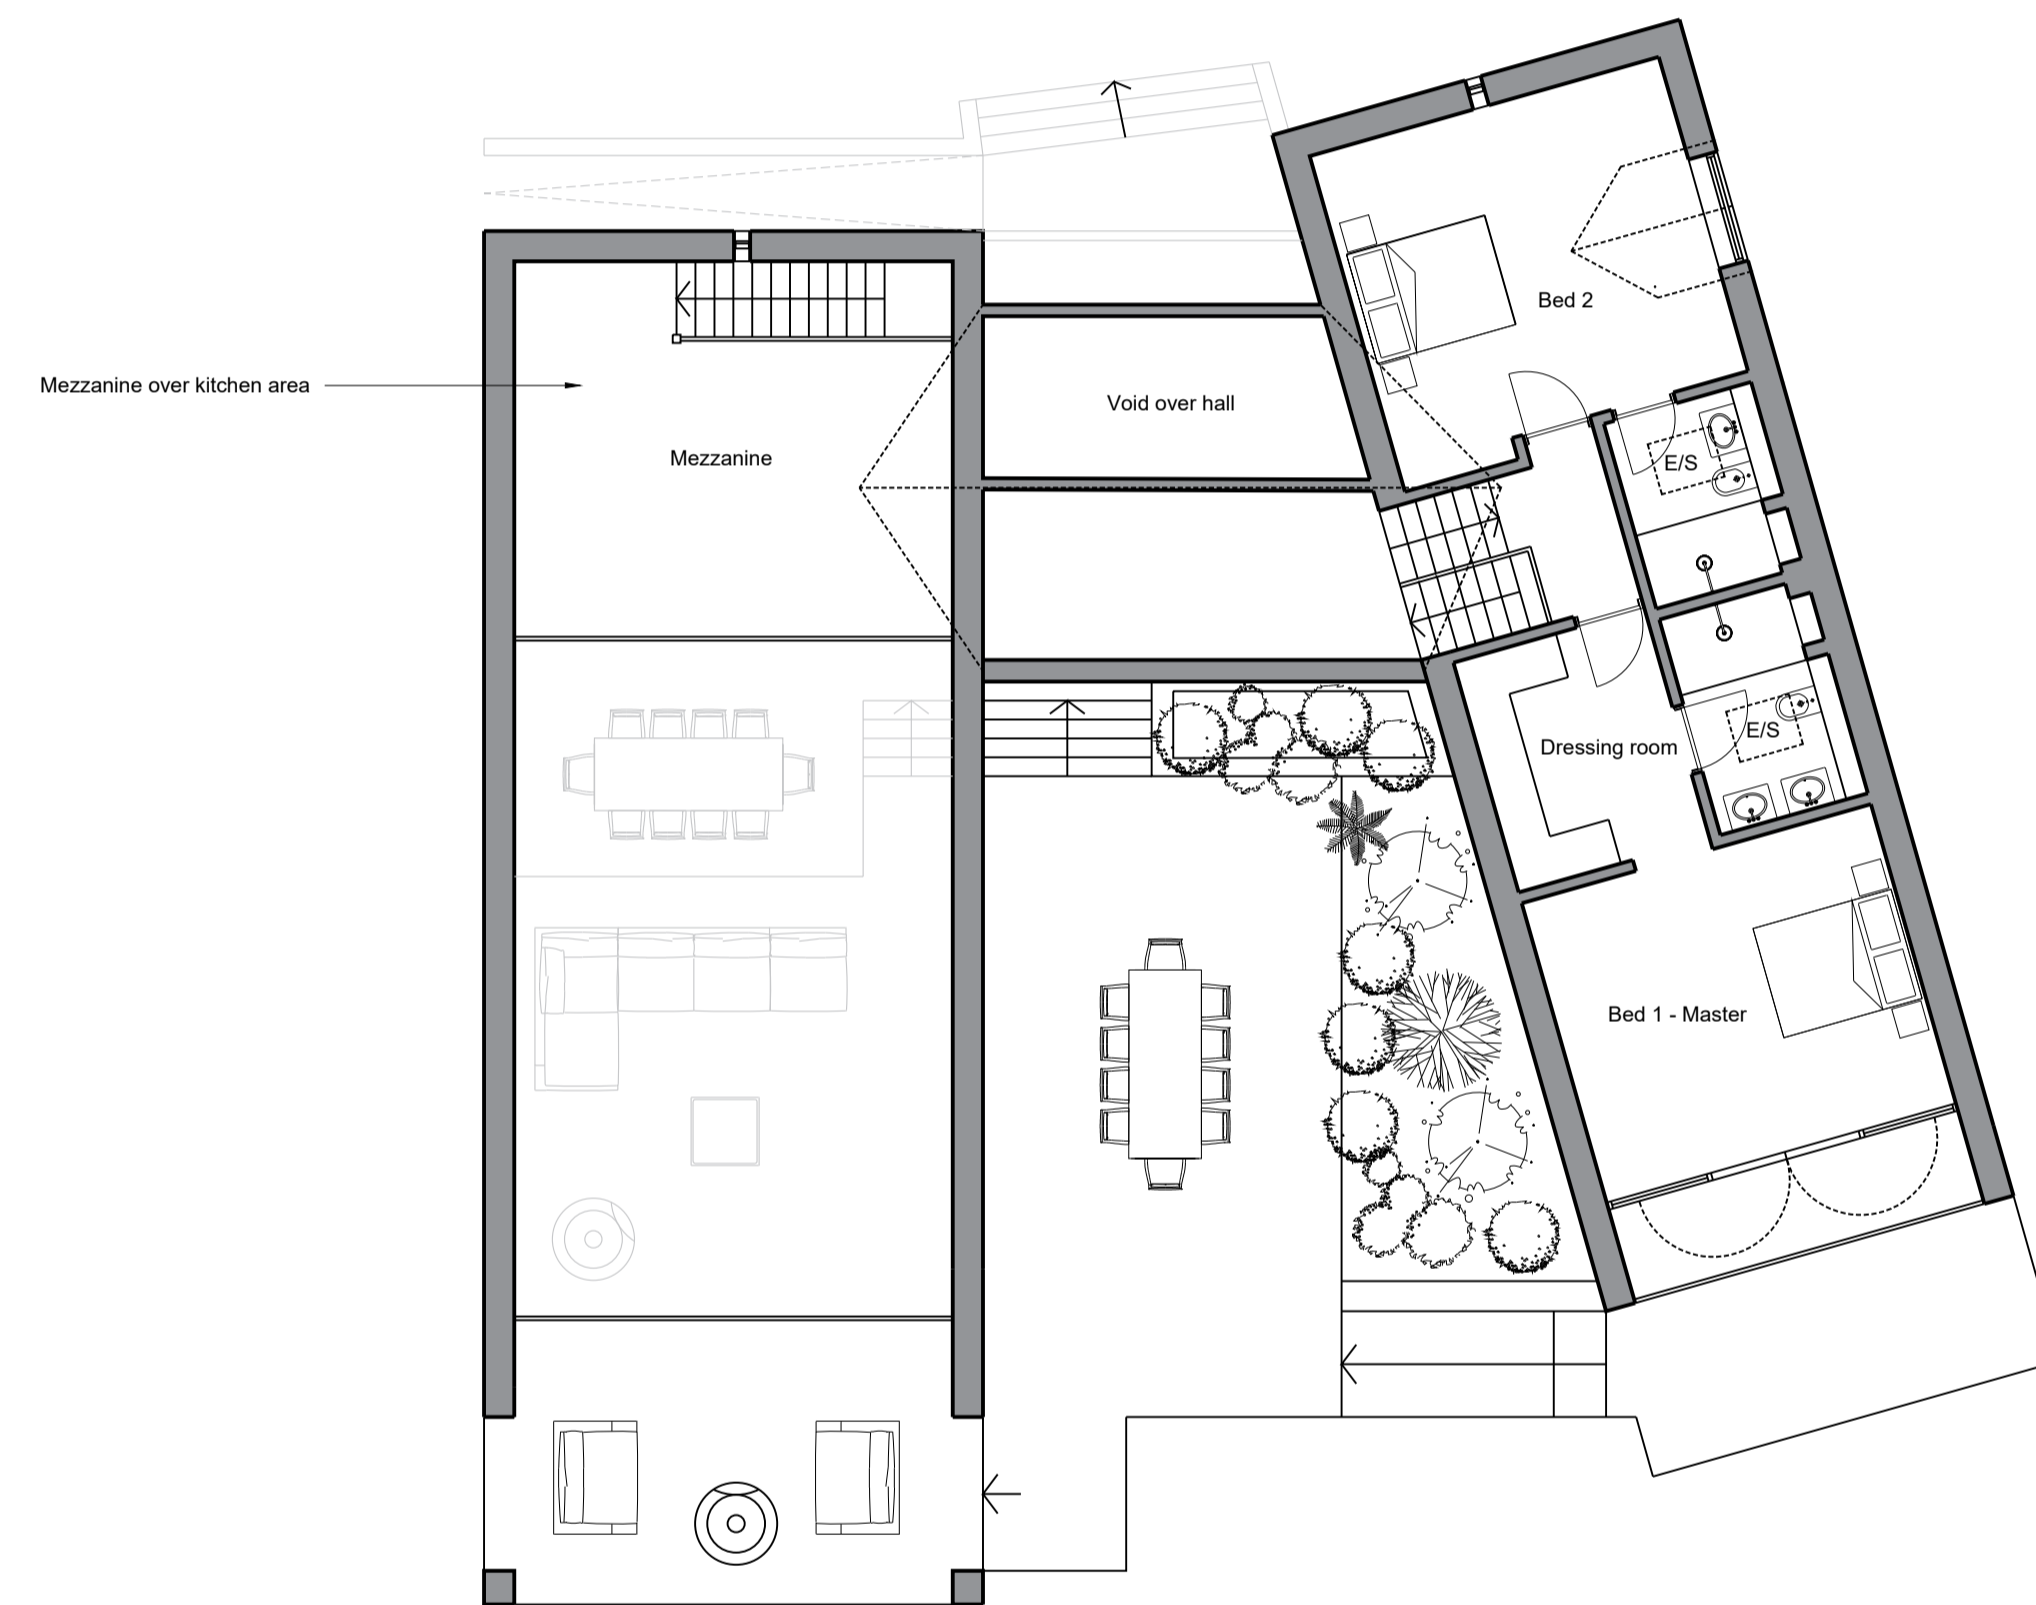

1/100 Proposed First floor plan with mezzanine

PLANNING

270723 - REV A - Inclusion of mezzanine level over the kitchen and air source heat pump to the North elevation.

Revision	Date




SIMON MORRAY-JONES
CHARTERED ARCHITECTS & DESIGNERS

21 MILSOM STREET, BATH BA1 1DE
TEL: 01225 787900 FAX: 01225 787901
EMAIL: sm-j@sm-j.com

Client

Project
**Summerleaze
Alderley
G1125QT**

Drawing Title
**Proposed minor material
Amendment floor plans**

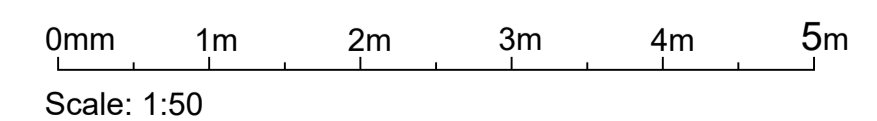

Scale @ A1 1/100	Drawn By SW	Date 07/23
Job Number 1293	Drawing Number 102	Revision A