
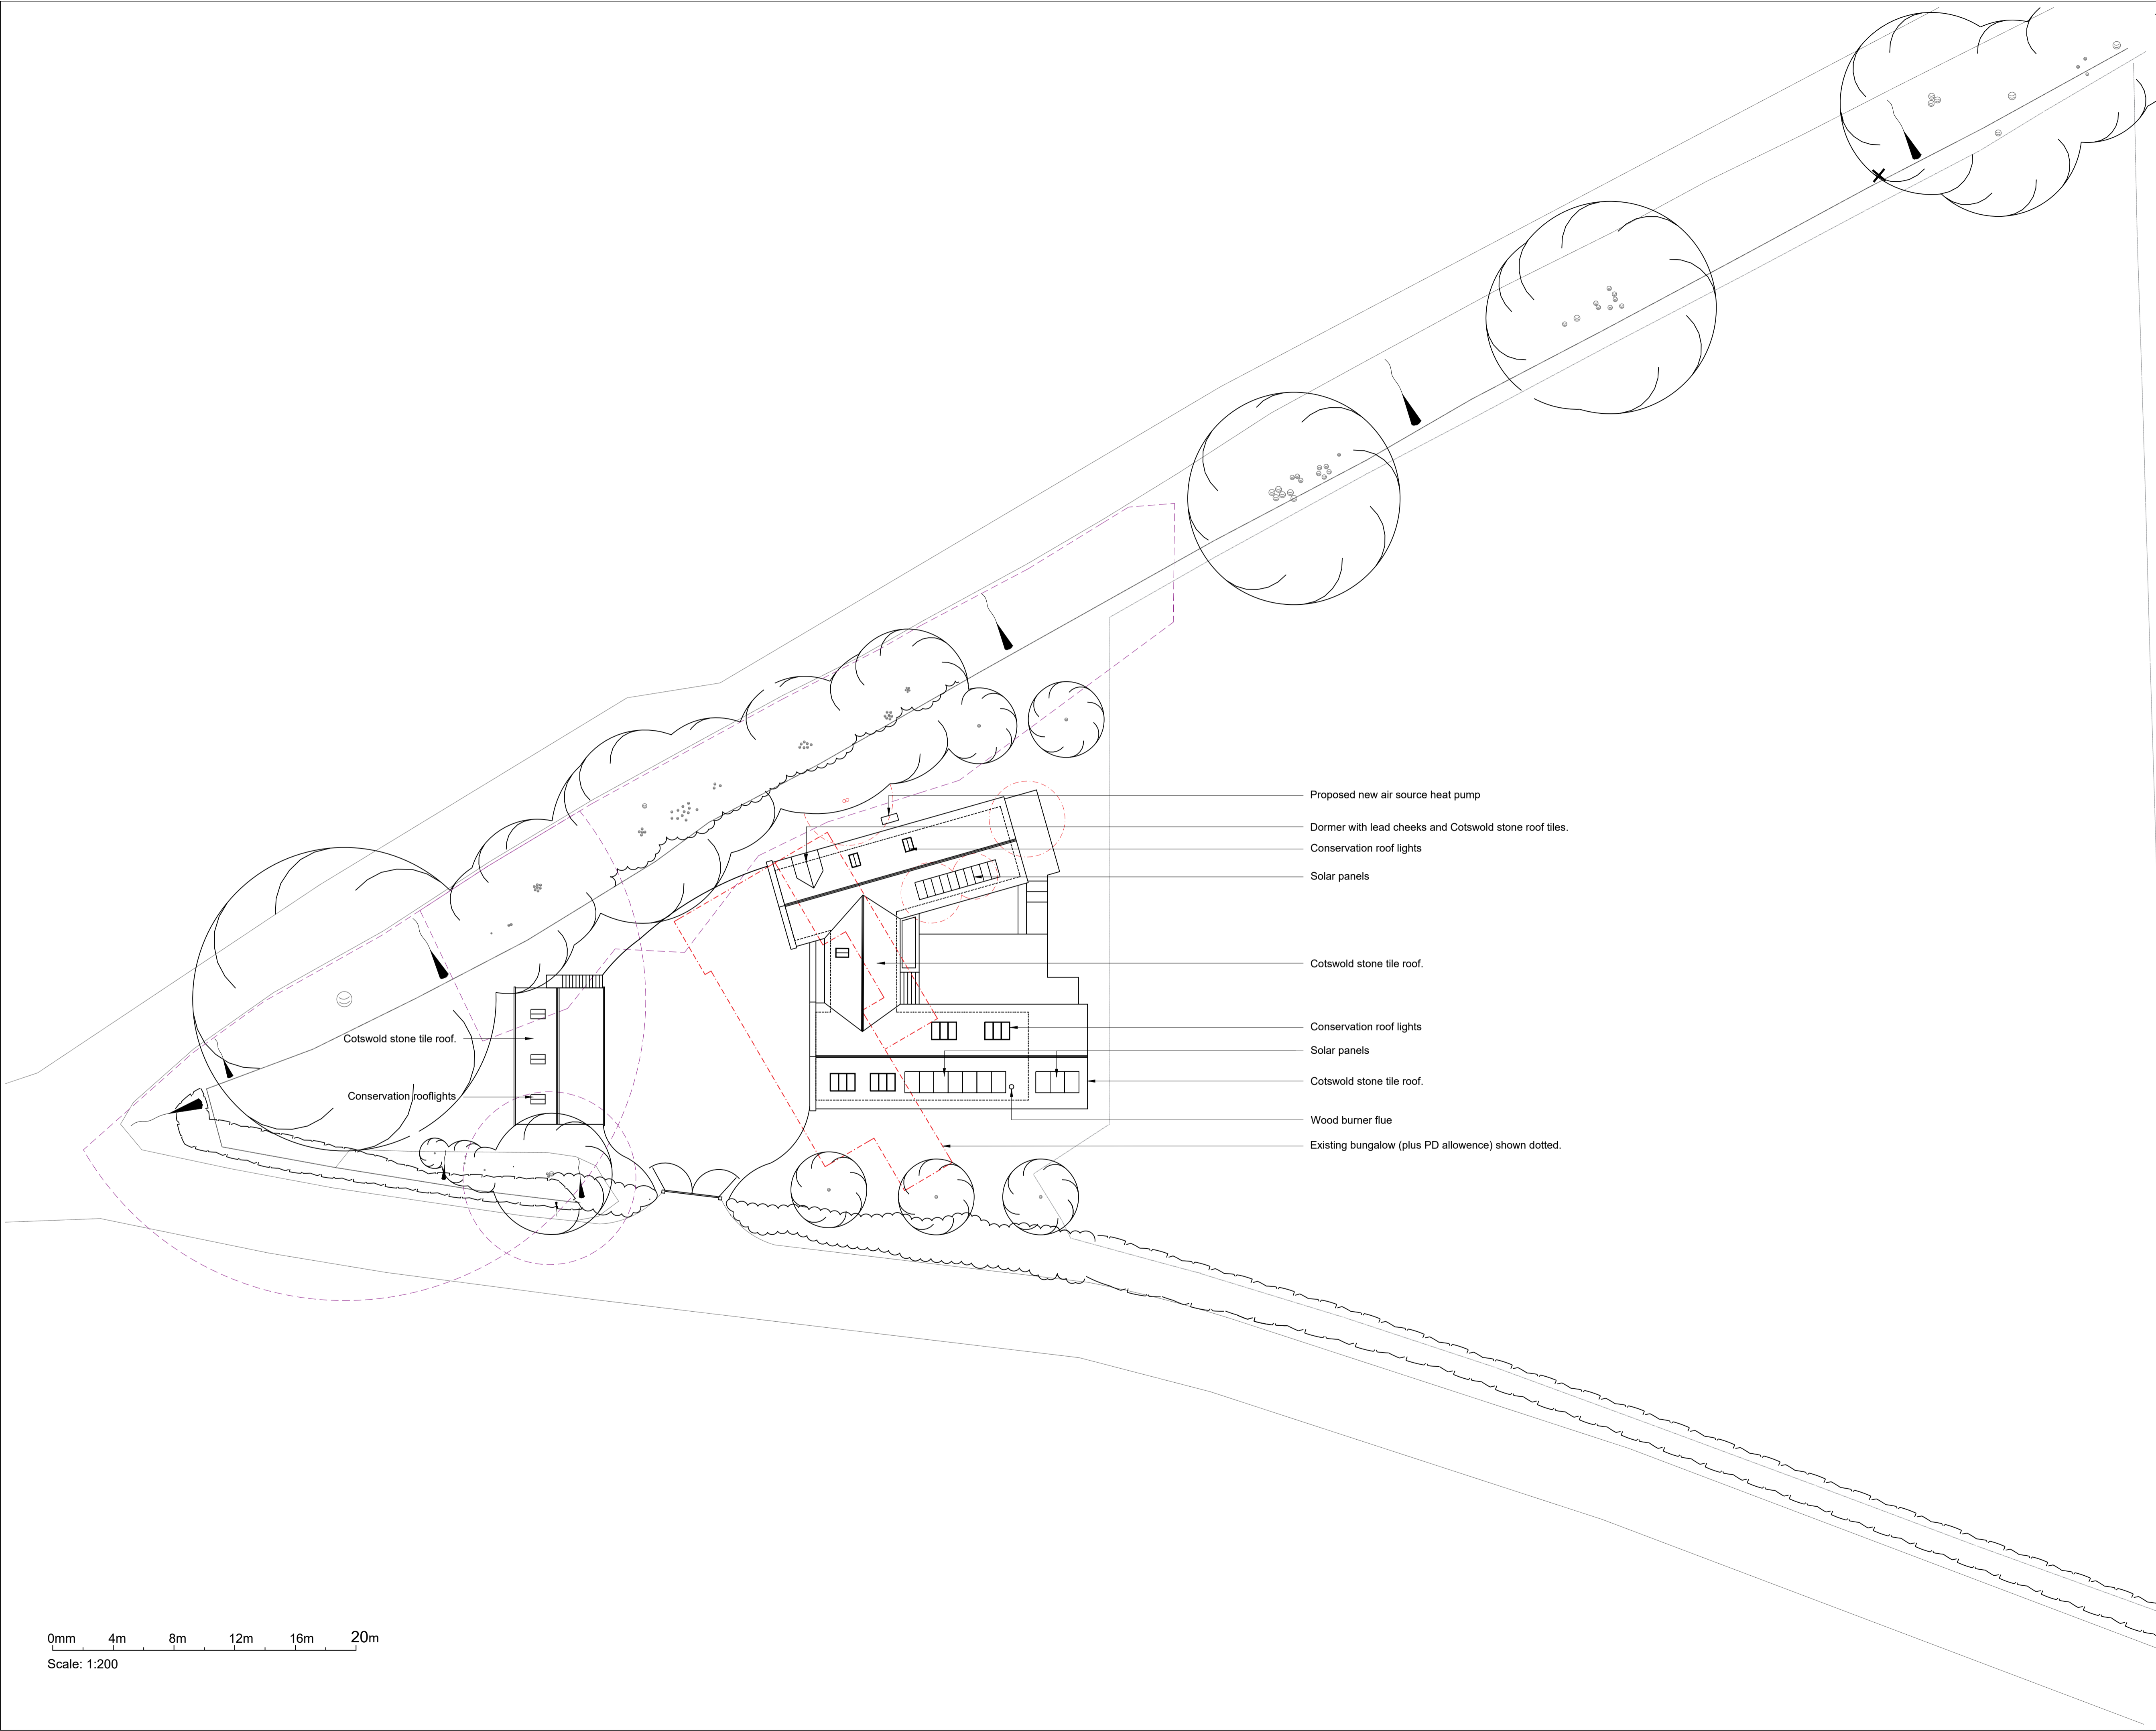


© SIMON MORRAY-JONES. ALL DIMENSIONS TO BE CHECKED ON SITE BEFORE WORK COMMENCES. ANY DISCREPANCIES TO BE REPORTED TO THE ARCHITECT.

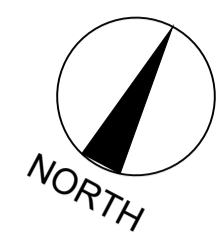

- Proposed new air source heat pump
- Dormer with lead cheeks and Cotswold stone roof tiles.
- Conservation roof lights
- Solar panels
- Cotswold stone tile roof.
- Conservation roof lights
- Solar panels
- Cotswold stone tile roof.
- Wood burner flue
- Existing bungalow (plus PD allowance) shown dotted.

Cotswold stone tile roof.
Conservation rooflights

221027 - REV A - Permitted Development outline included
230727 - REV B - Minor material amendment to include air source heat pump and additional solar panels to the south elevation.

| Revision | Date |
|----------|------|
| | |



SIMON MORRAY-JONES
CHARTERED ARCHITECTS & DESIGNERS

21 MILSOM STREET, BATH BA1 1DE
TEL: 01225 787900 FAX: 01225 787901
E M A I L: s m - j @ s m - j . c o m

Client
Martin & Judith Mueller

Project
Summerleaze

PLANNING

Drawing Title
Proposed Site and roof plan

0mm 4m 8m 12m 16m 20m
Scale: 1:200

| | | |
|---------------------|-------------------------|---------------|
| Scale @ A1 1/200 | Drawn By SW | Date 08/22 |
| Job Number 1293 | Drawing Number PL101 | Revision B |