



- Notes**
1. This document and its design content is copyright © by SDA.
 2. This document and its design is the property of SDA and is not to be used, copied, communicated or disclosed, in whole or in part, except in accordance with a contract, license or agreement in writing with SDA.
 3. The document shall be read in conjunction with all other associated project information including models, specifications, schedules, risk assessments, related consultant & client documents.
 4. All dimensions are in millimeters unless noted otherwise.
 5. All dimensions to be checked on site.
 6. SDA prefer to document dimensions, even though a scale bar may be present, please call us to establish correct dimensions if they are not shown.
 7. Immediately report any discrepancies, errors or omissions to SDA. If in doubt, please contact SDA.

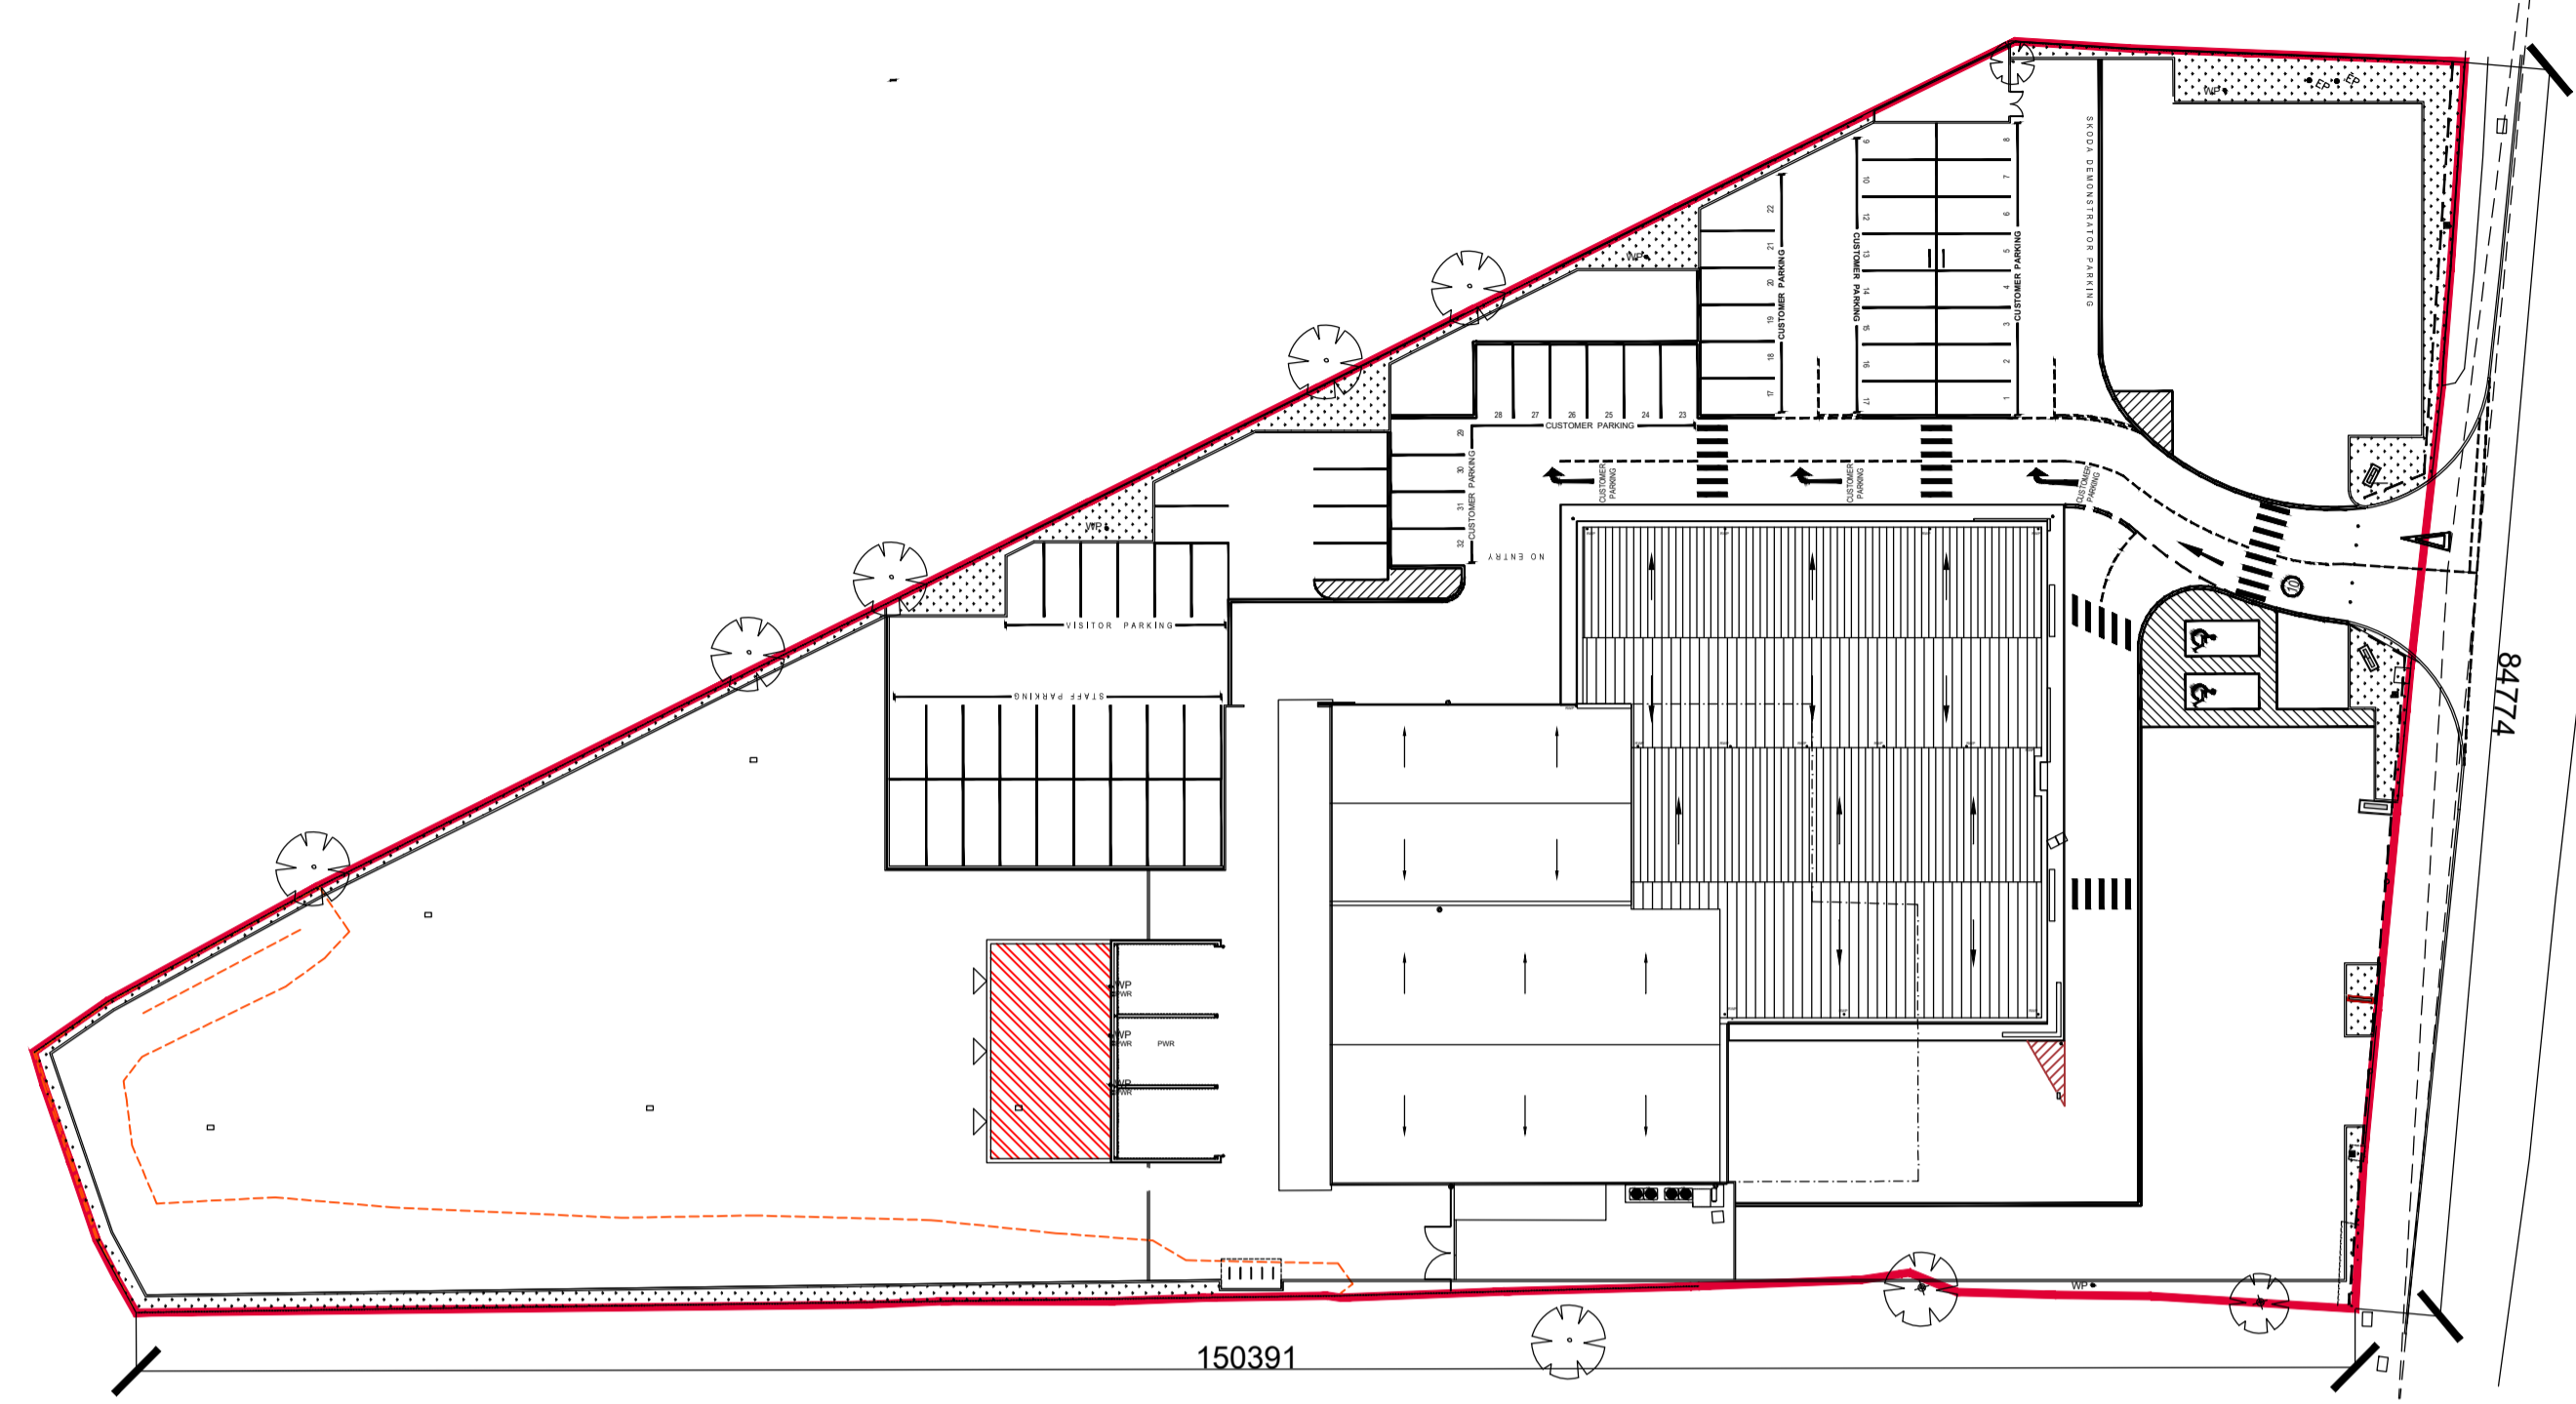

PROPOSED SITE PLAN A1 @ 1:500

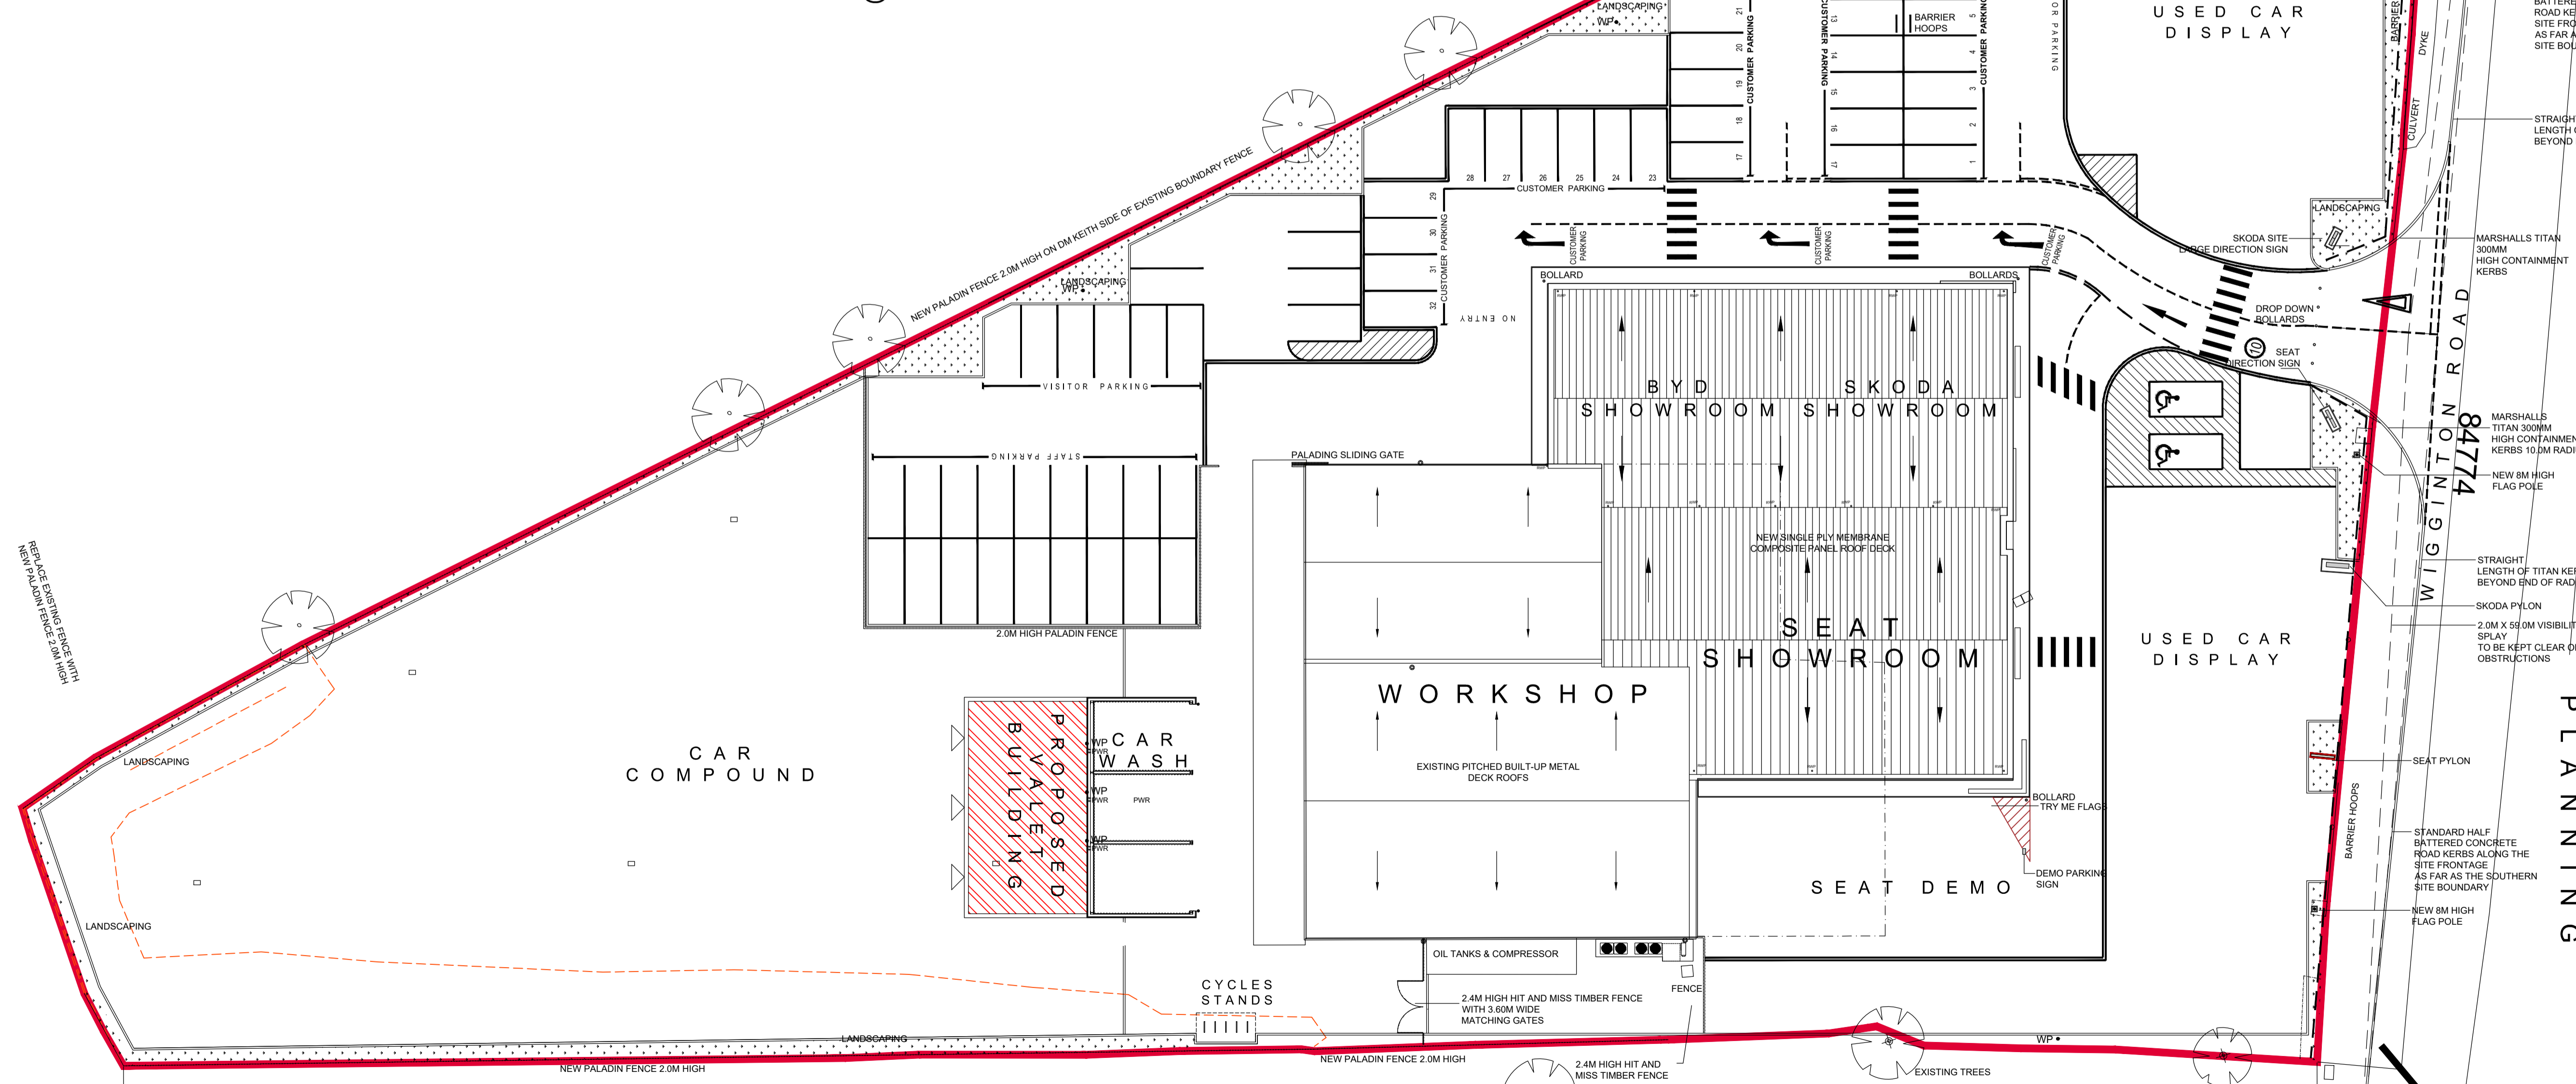

PROPOSED SITE PLAN A1 @ 1:1250

REV.	DATE	DESCRIPTION	DRN.	CHK.
C02	27/07/23	DIMENSIONS AND 1:500 PLAN ADDED	LB	IH
C01	10/07/23	FOR PLANNING	LB	IH
P01	07/07/23	FIRST ISSUED	LB	IH

CLIENT DM KEITH	
PROJECT PROPOSED BYD SHOWROOM AND VALET BUILDING WIGGINGTON ROAD, YORK YO32 2RJ	
TITLE PROPOSED SITE PLAN	

SUITABILITY CODE A3	PURPOSE OF ISSUE APPROVED FOR STAGE 3
DWG No. Ref: A1N0016 - SDA - 00 - XX - DR - A - PL101	Rev: C02
SCALE 1:1250&1:500@A1	DATE JULY 2023
DRAWN LB	CHECKED IH

SDA ARCHITECTS

THE BASILICA PENTHOUSE
LEEDS LS1 6LS
T: +44 (0)113 288 1000
mail@sdaarchitects.co.uk

2 KING CHARLES STREET
LEEDS LS1 6LS
mail@sdaarchitects.co.uk

BSI REGISTERED FS 56715