




**INTEGRATED NESTING BOXES FACED
IN RANDOM STONE WITH MIN. 60mm WIDE x 30mm HIGH
ACCESS HOLE**

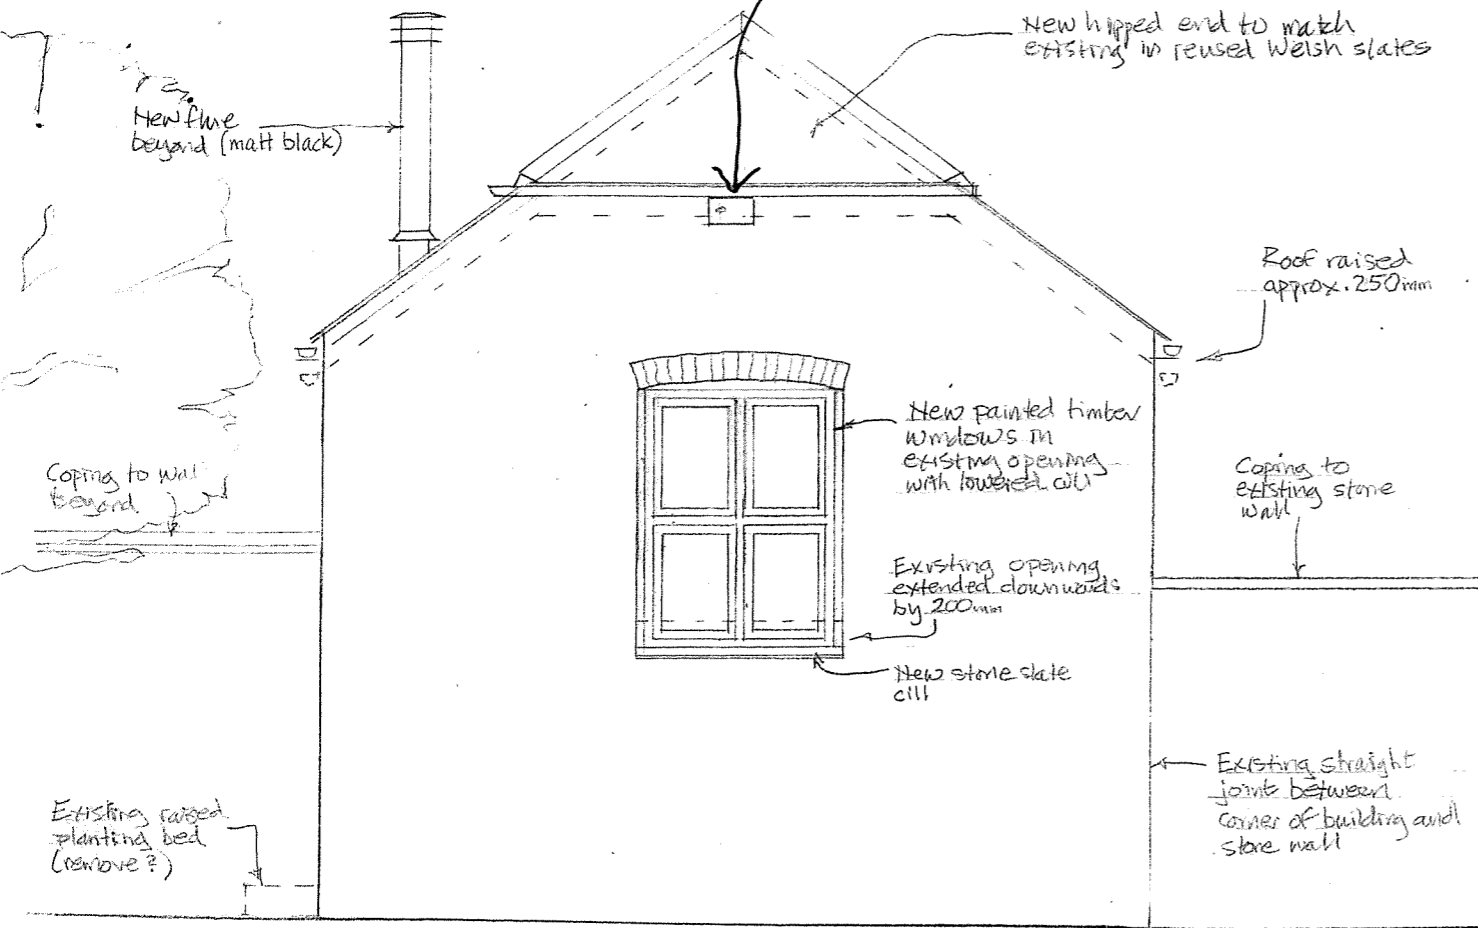

**PROPOSED
EAST ELEVATION**

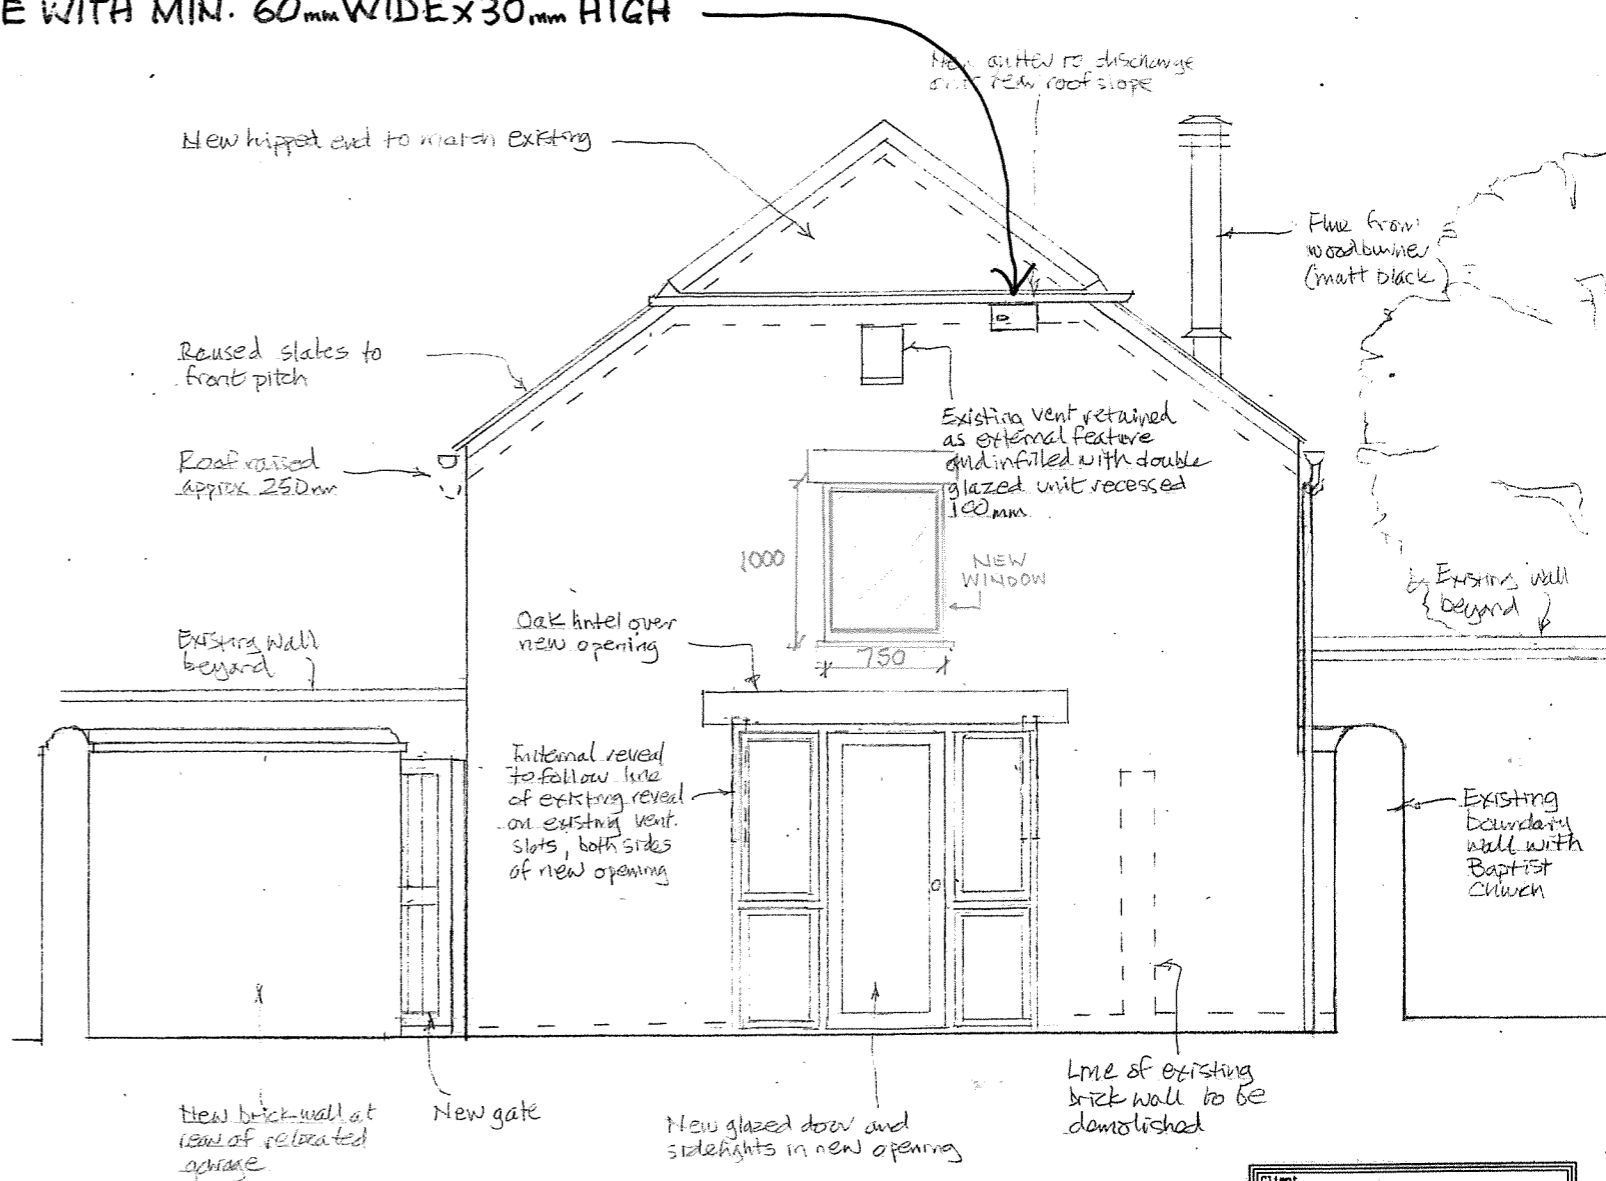

**PROPOSED
WEST ELEVATION**

 

Client
IVY DEVELOPMENTS LTD

Project
Conversion of Barn to Dwelling
Wytham Barn, Acre End Street
Eynsham
**PROPOSED EAST &
WEST ELEVATIONS**

SWA
STANHOPE WILKINSON ASSOCIATES
CHARTERED ARCHITECTS © Copyright
Unit 2 Swinford Farm Eynsham OX29 4BL
Tel: (01865)883222
Email: office@swa-architects.co.uk

Scale Date by DR
1:50 @ A3 Sept 16 RW

Job No. Drawing No. Rev.
16276 109 P