




SCALE BAR: This line measures 200mm when printed correctly

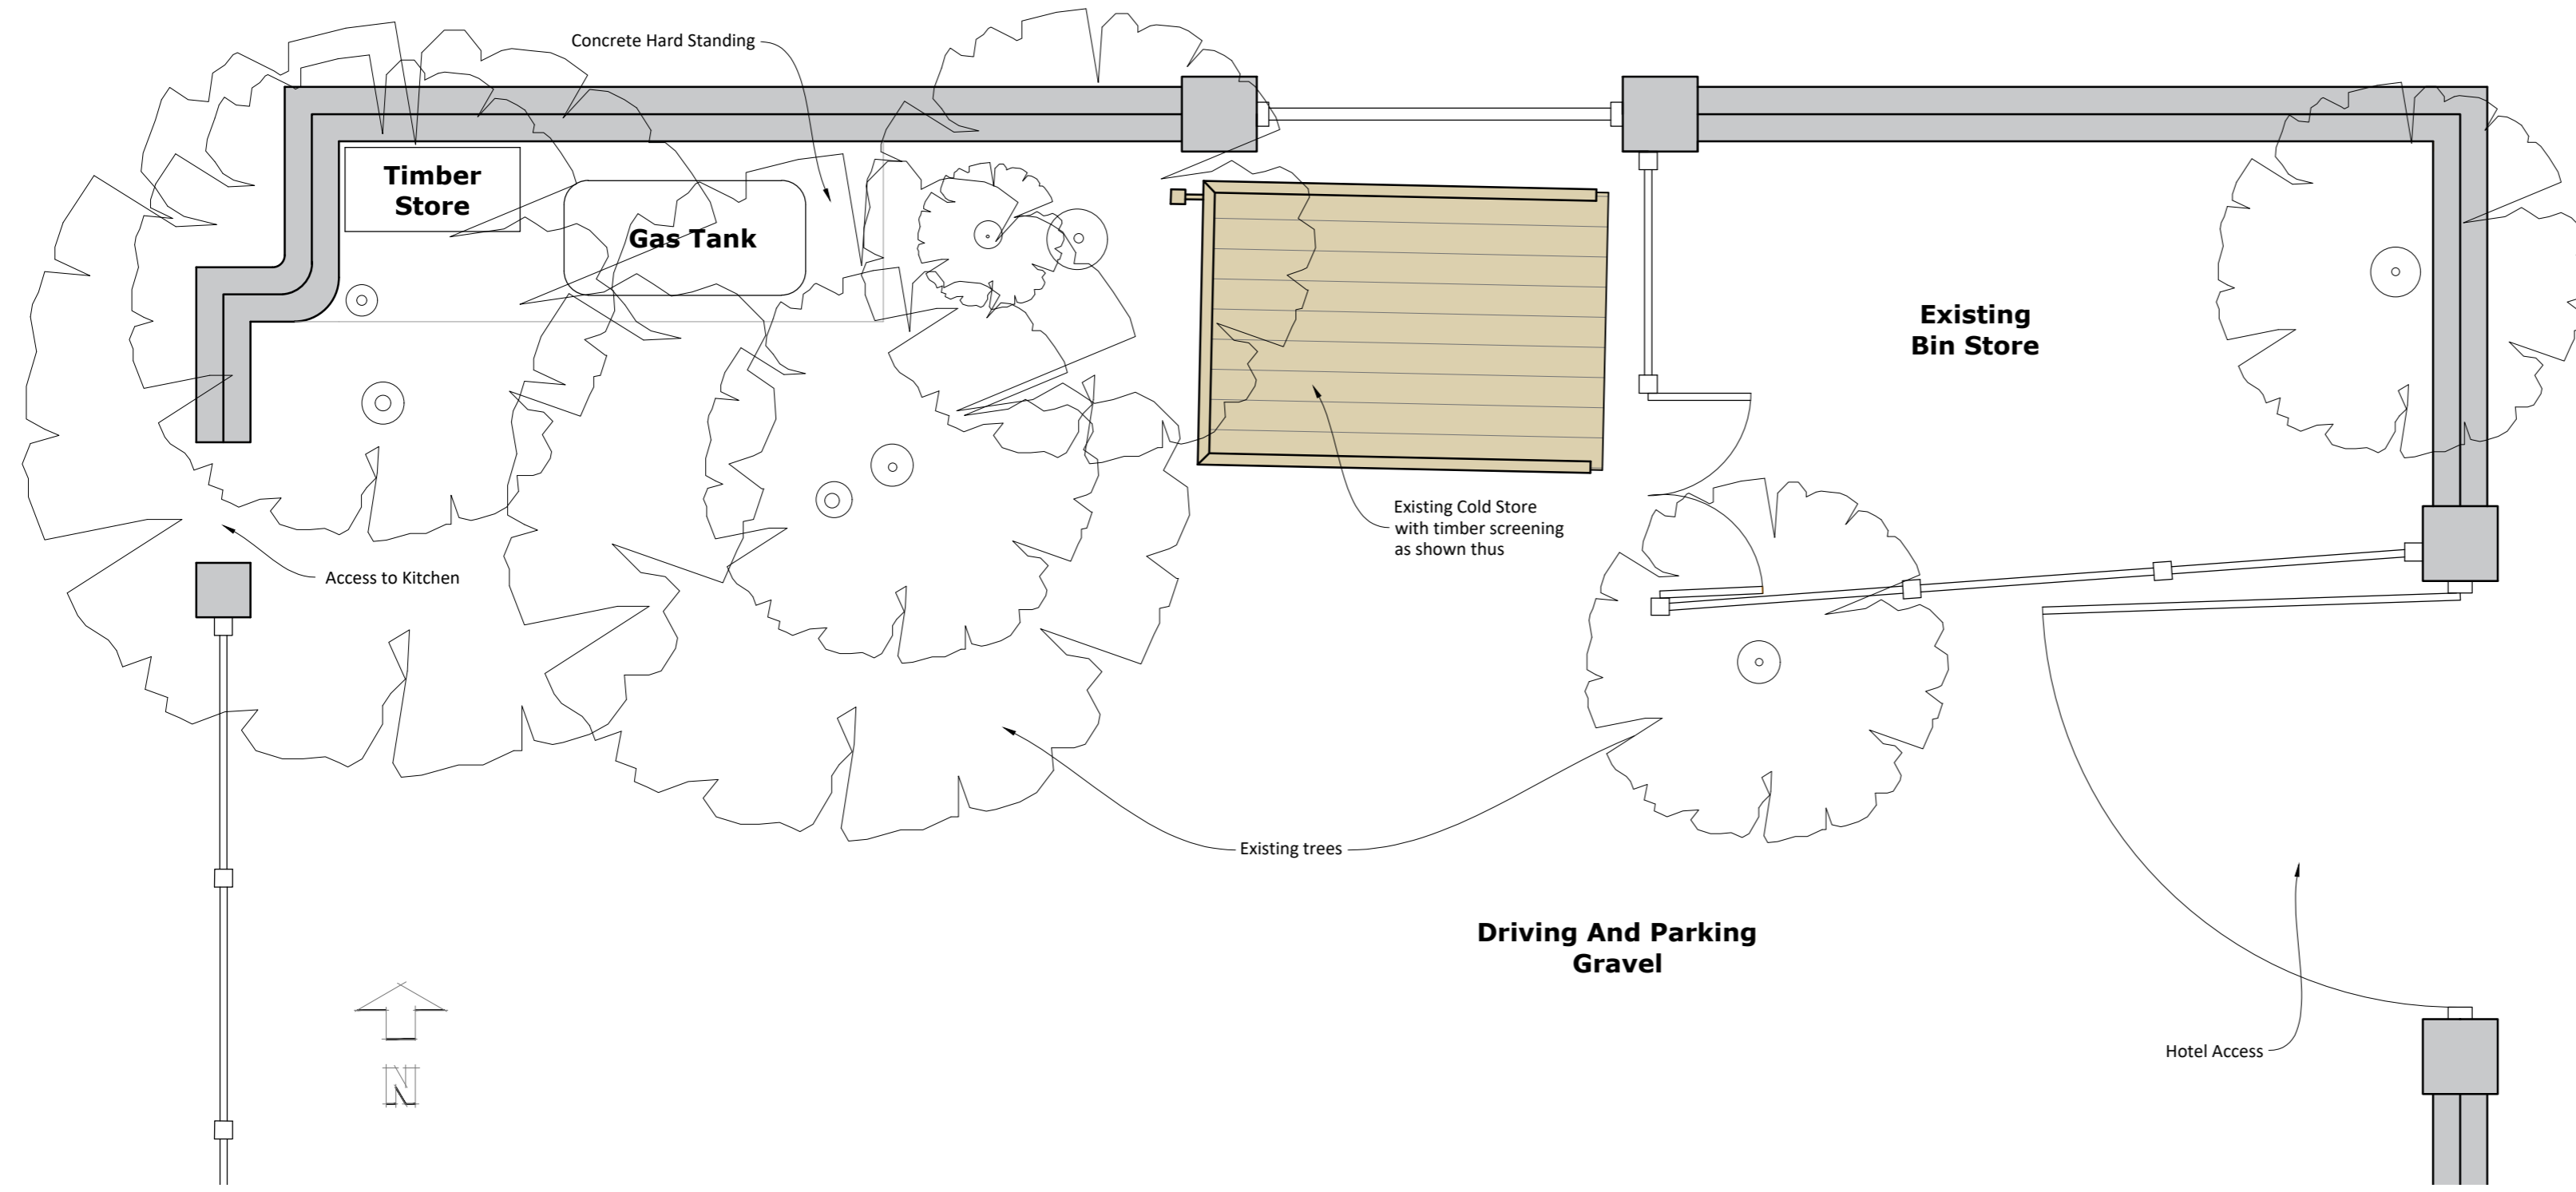


SITE PLAN SCALE 1:50

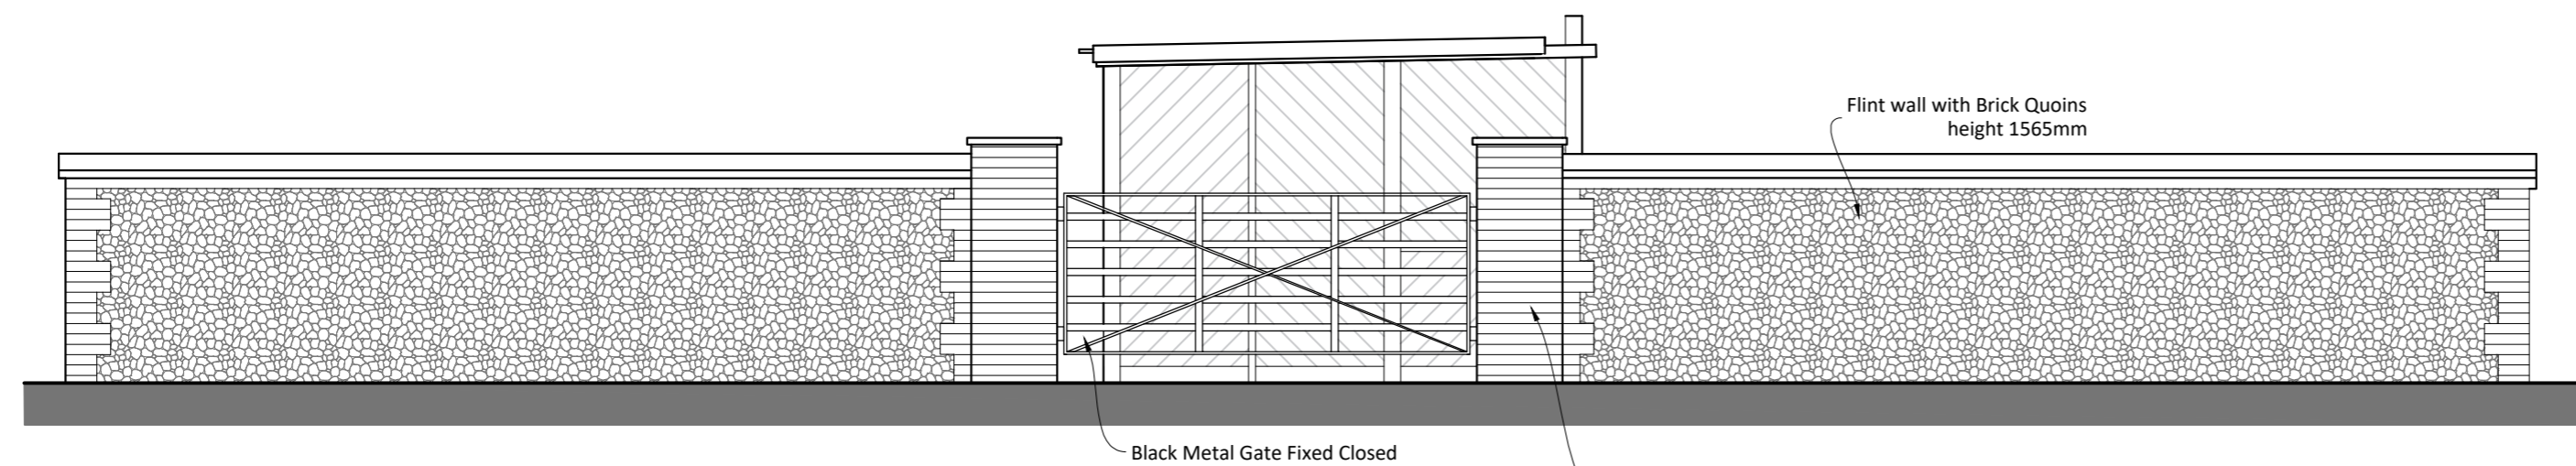

NORTHERN SECTIONAL ELEVATION SCALE 1:50

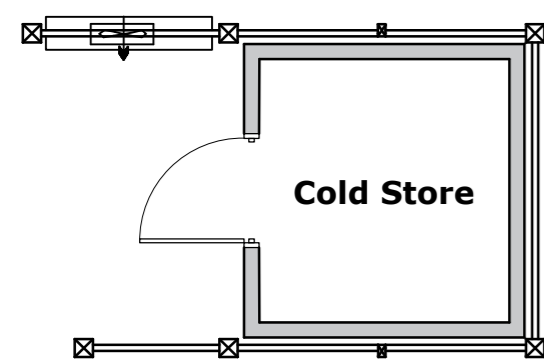

FLOOR PLAN SCALE 1:50

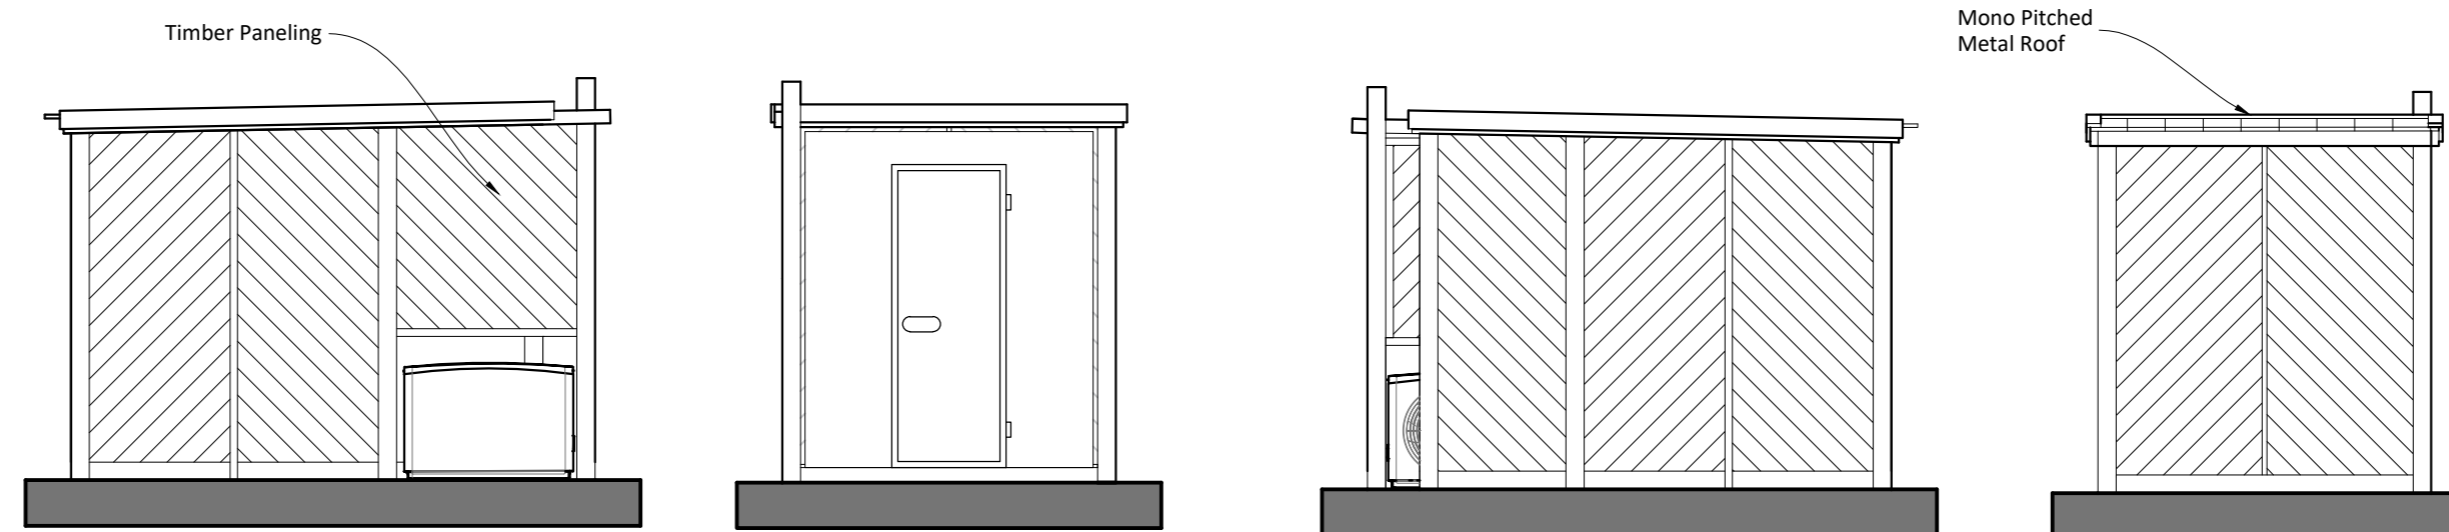

NORTHERN SIDE ELEVATIONS SCALE 1:50

WESTERN FRONT

SOUTHERN SIDE

EASTERN SIDE

A - General amendment (04/08/2023)

REVISION DETAILS:

PROJECT:
Morston Hall
Morston
Holt
Norfolk
NR25 7AA

CLIENT:
Morston Hall

TITLE:
Plans As Existing

DATE:
31/07/2023

VOID ARCHITECTURE

Heath Barn, Norwich Road, Fakenham,
Norfolk, NR21 8LZ

tel: 01328 801536
email: info@voidarchitecture.co.uk
web: www.voidarchitecture.co.uk

DRAWING: 1301.01 REV: A

PAPER SIZE: A2

