

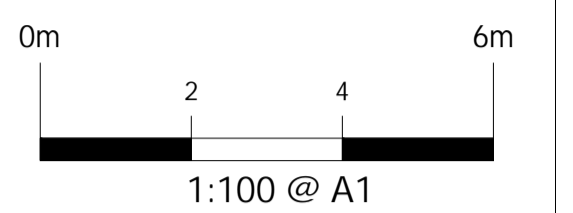
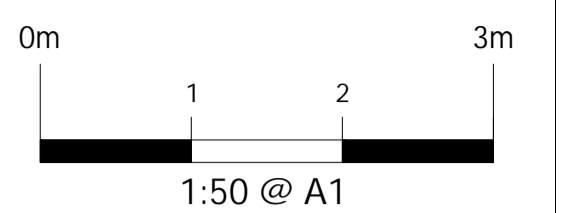



This drawing is copyright and should not be reproduced without permission. Do not scale from drawing for construction. If in doubt contact main contractor before proceeding. The contractor is responsible for checking all information before any orders are placed or construction commences. All drawings to be read in conjunction with Structural Engineers' report, which takes precedence over all other specifications. Main contractor responsible for site safety.

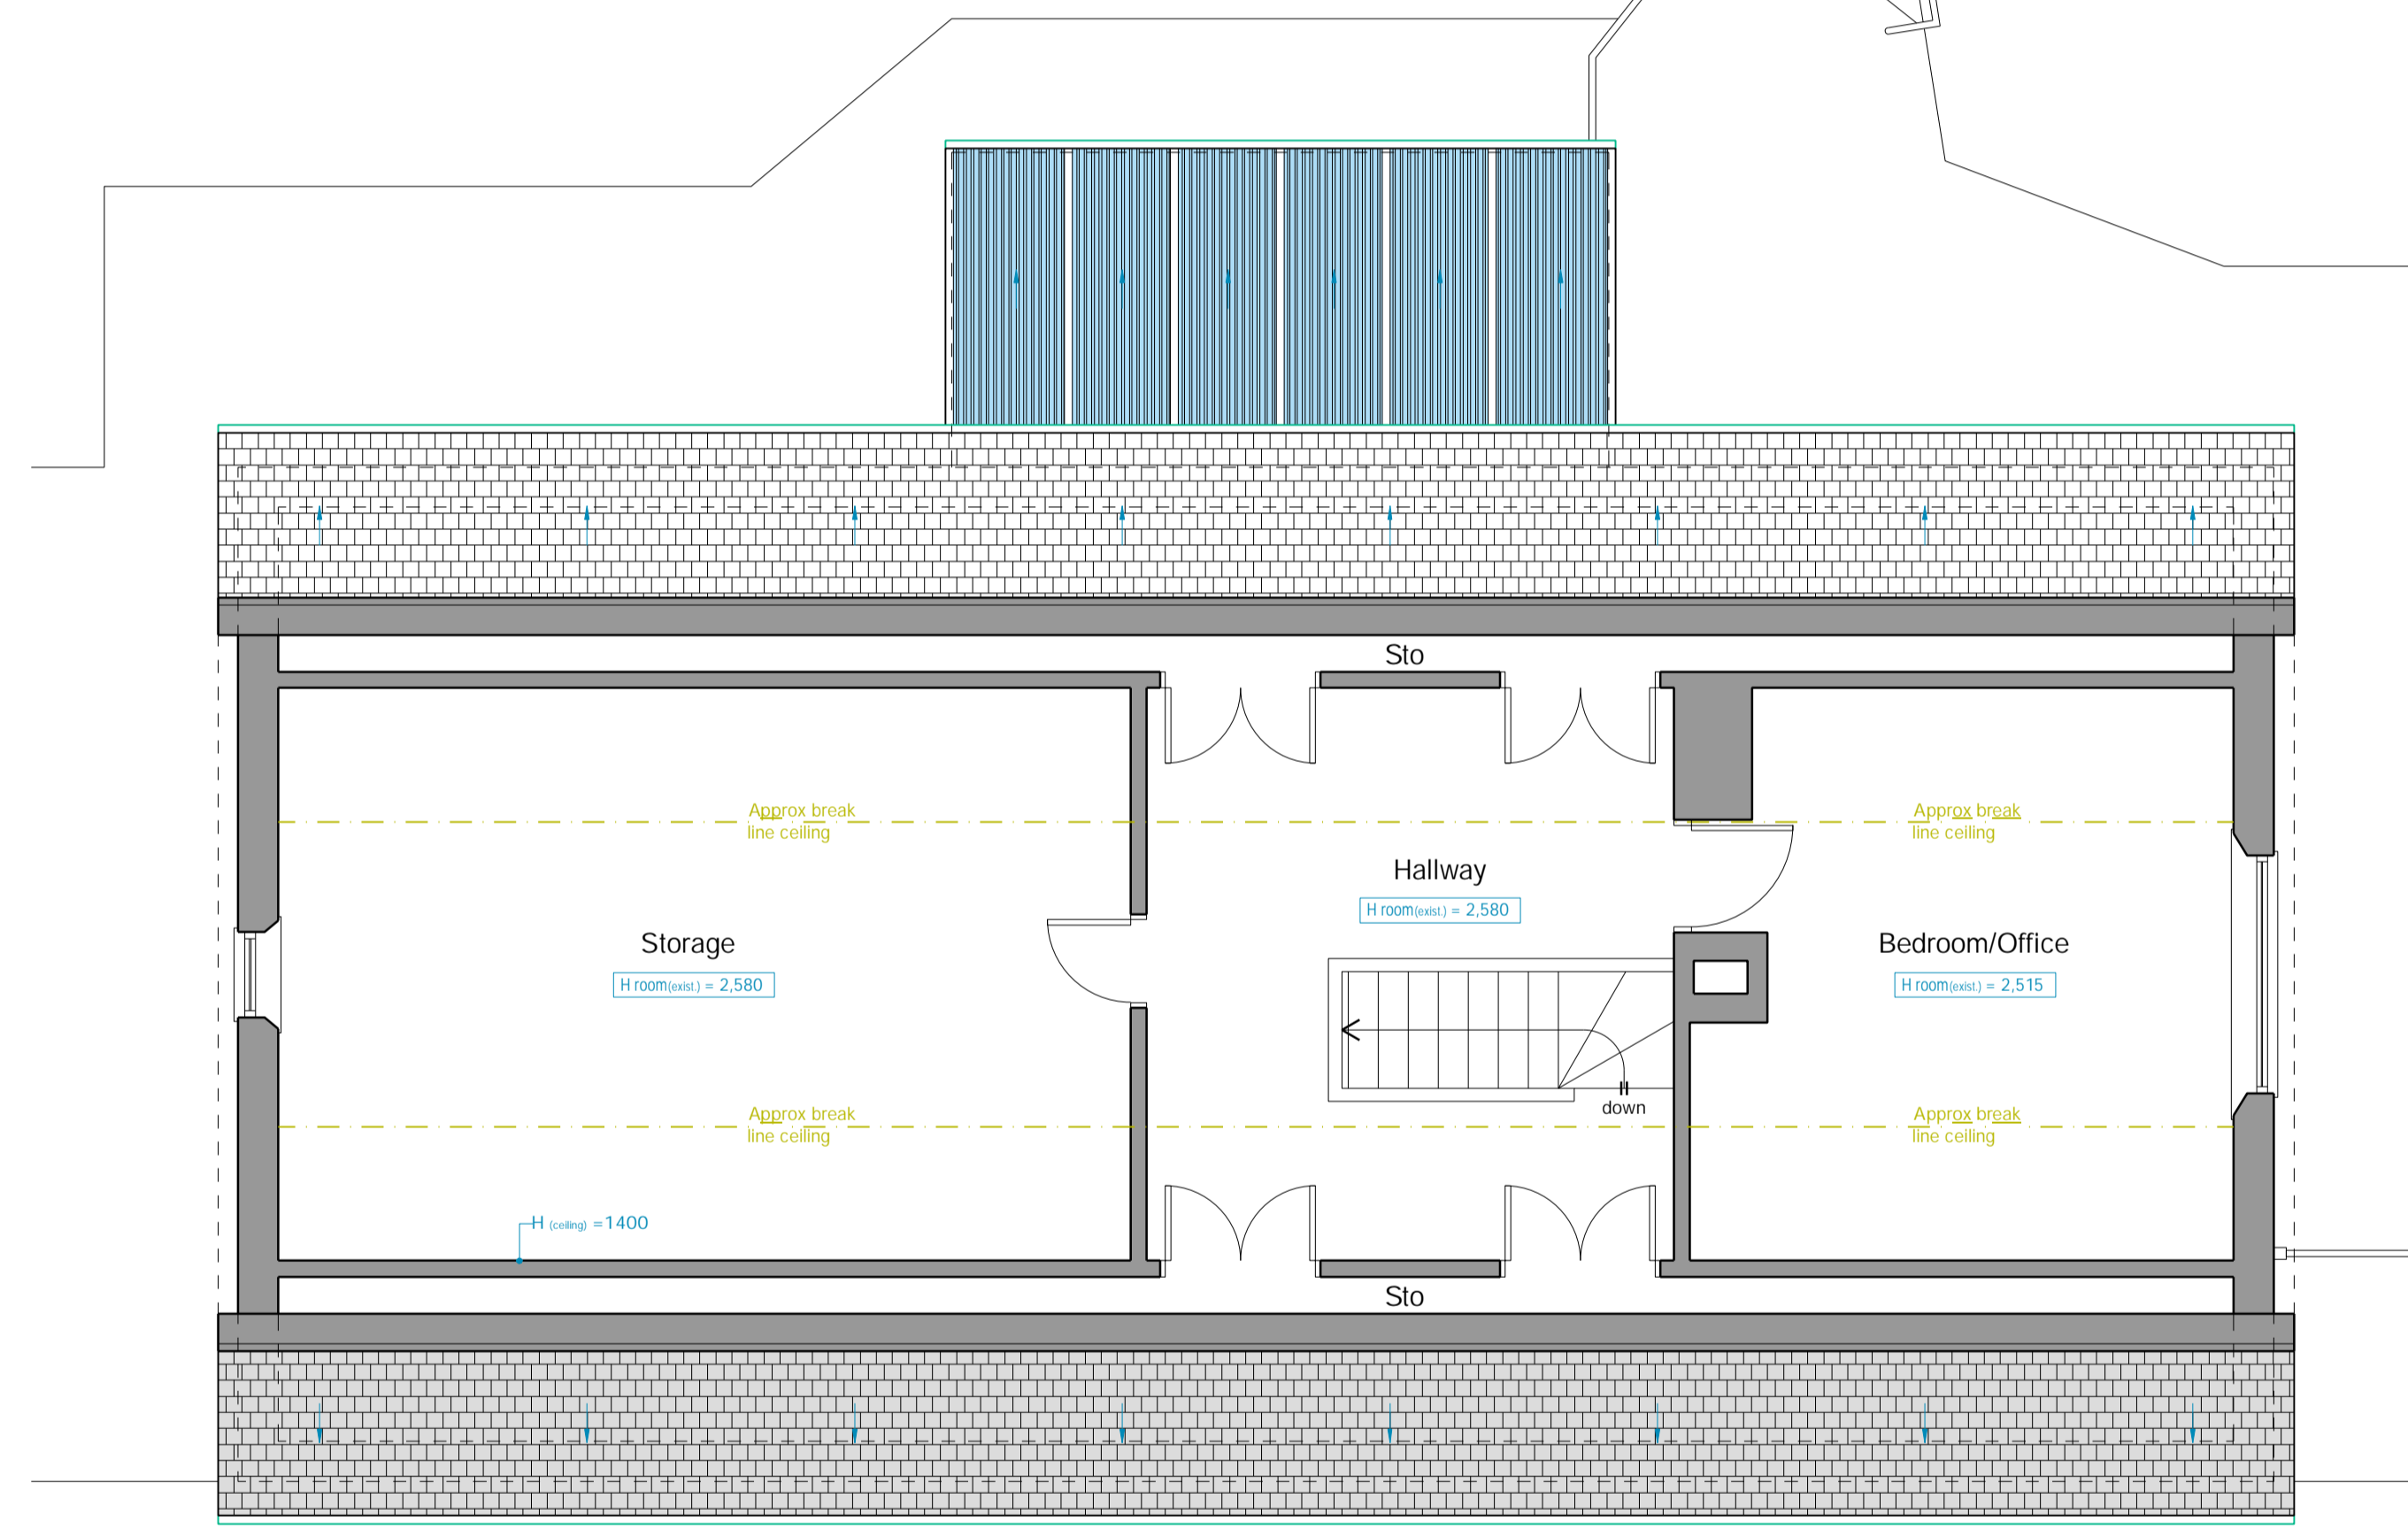


- Key:**
- Existing structures
 - Demolished
 - New structures
 - Approx. Boundary line
 - G / RG - Gully / Roadable gully
 - SP / SVP - Soil pipe / Soil vent pipe
 - IC - Inspection chamber
 - RWP - Rain water pipe
 - R / TR - Radiator / Towel rail
 - ↕ - Approx. levels

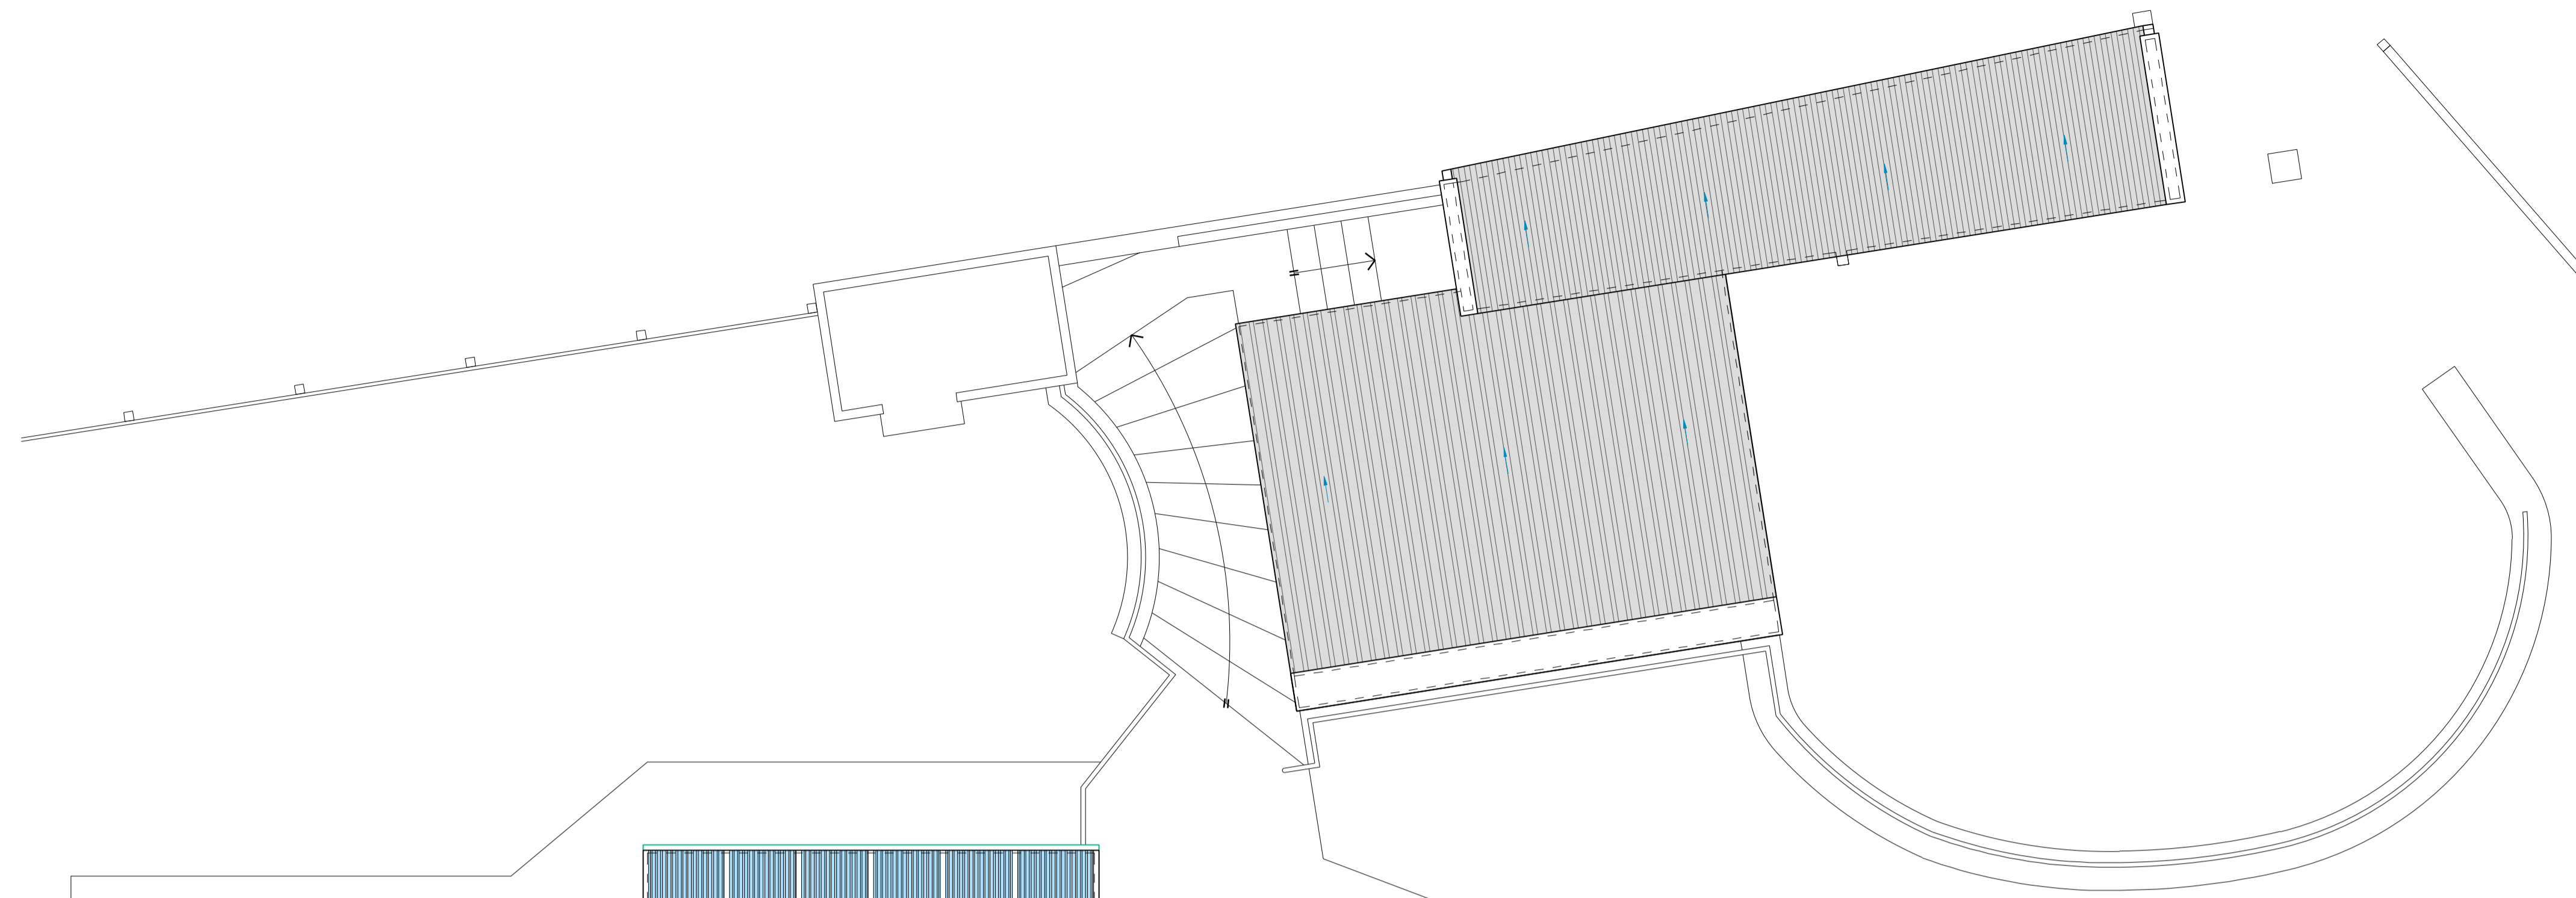


LOFT PLAN AS EXISTING
SCALE - 1:50@A1

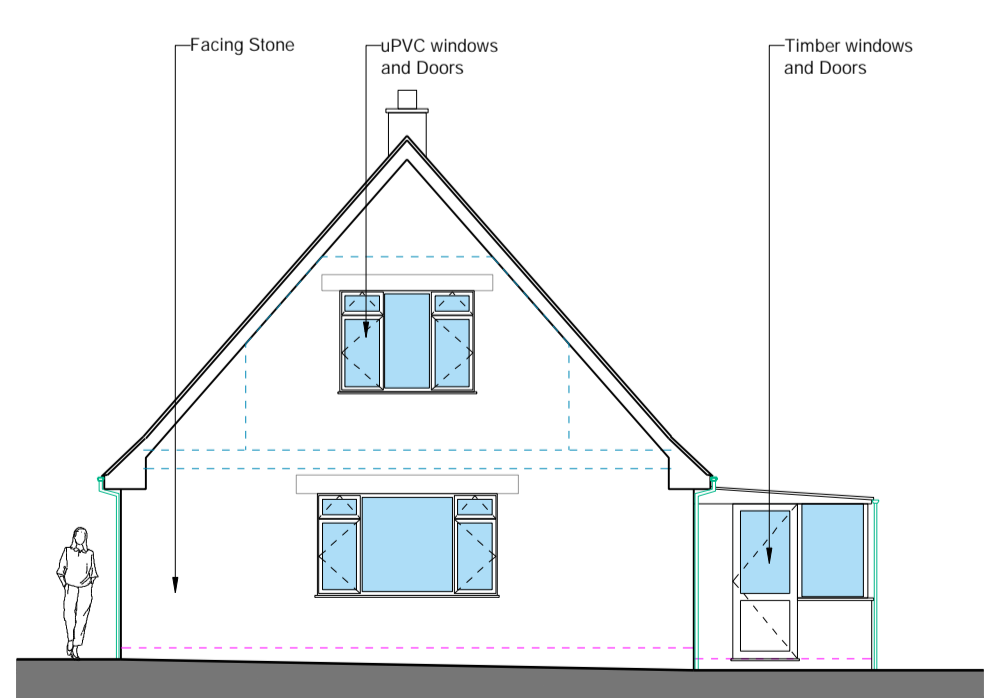


SIDE ELEVATION AS EXISTING
SCALE - 1:100@A1

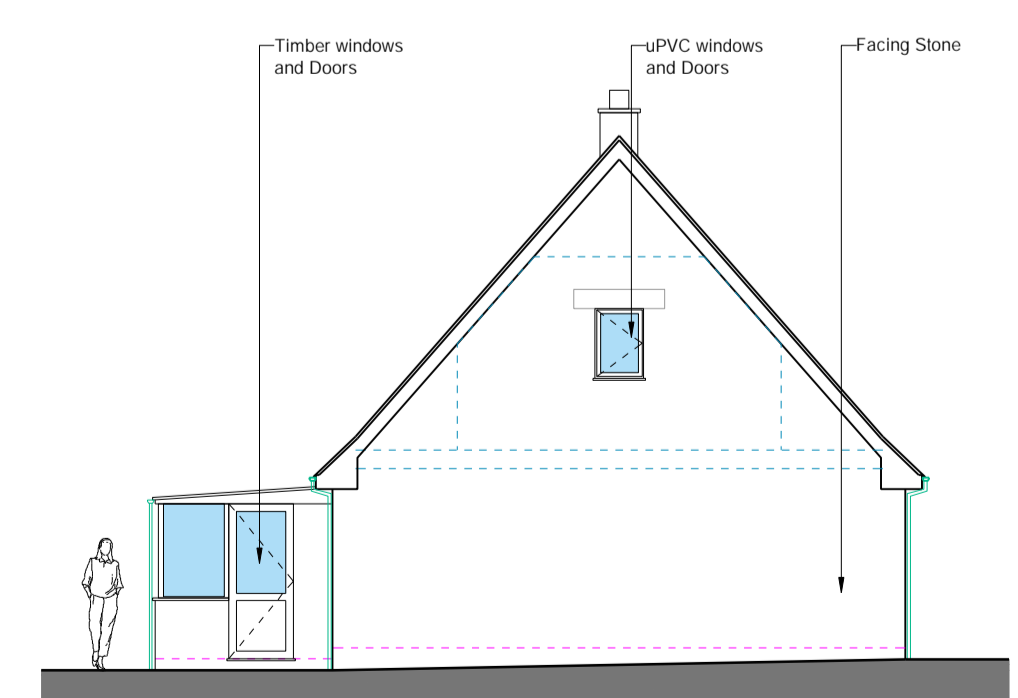

SIDE ELEVATION AS EXISTING
SCALE - 1:100@A1

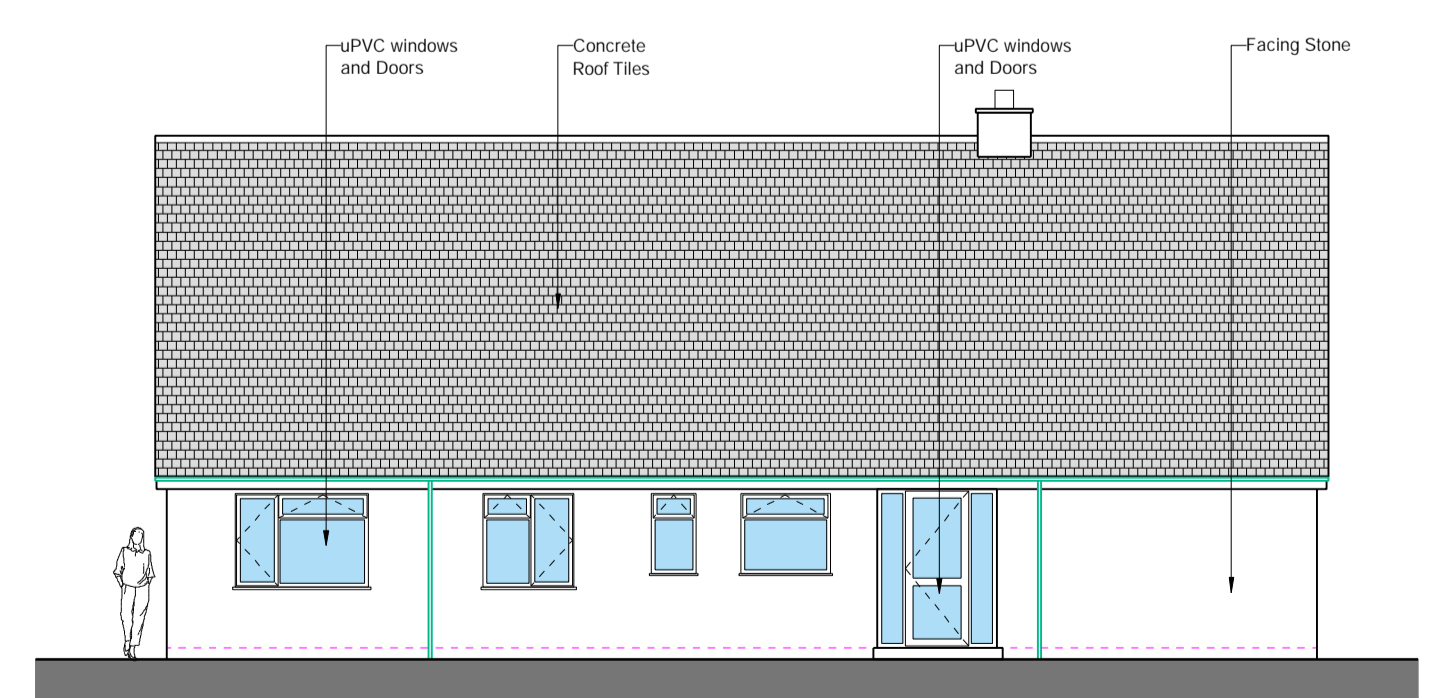

FRONT ELEVATION AS EXISTING
SCALE - 1:100@A1

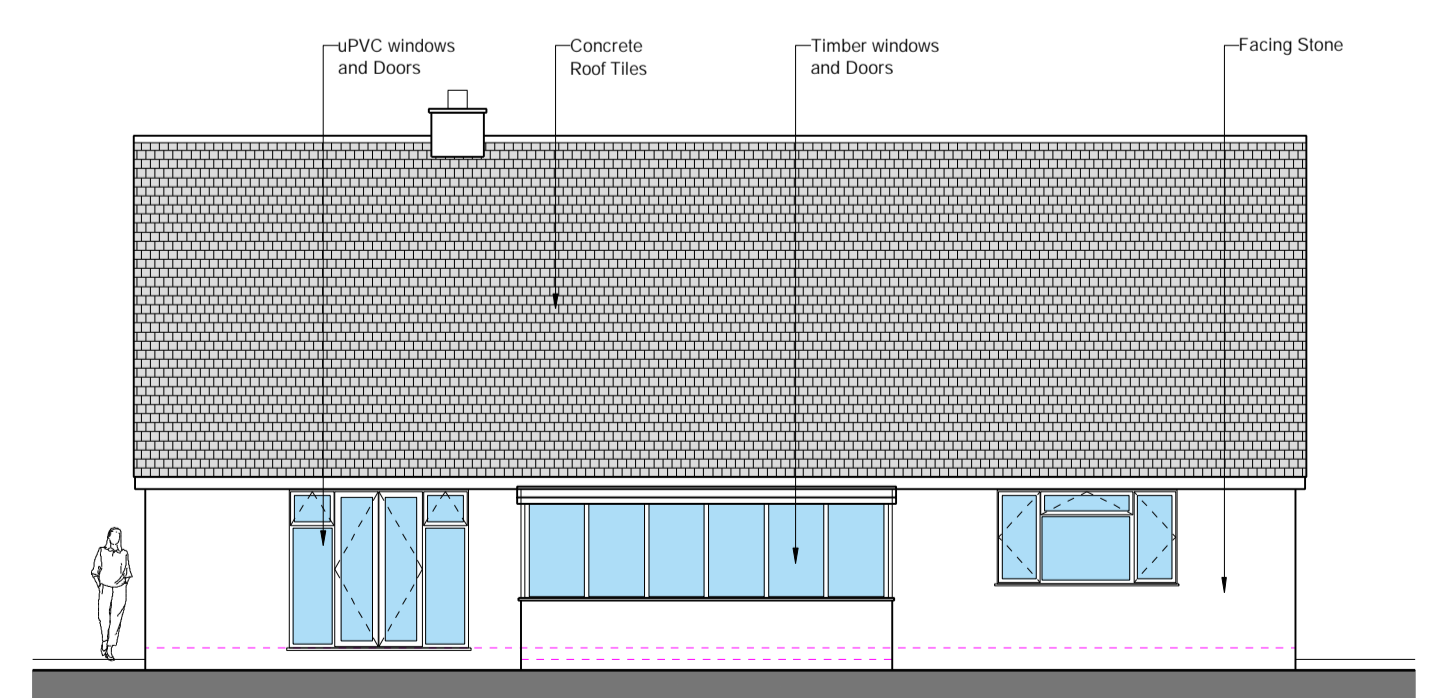

REAR ELEVATION AS EXISTING
SCALE - 1:100@A1

Rev.	Date	Revisions
A	01/06/23	First issue

PSK architect
Your Home Extension Specialists
PSK Cheltenham Ltd
41 Bath Road
Cheltenham
GL53 7HQ
Tel. 01242 304477

TITLE
Mr. [REDACTED] Bodenhams
Picardy
Cranham
Gloucester
GL4 8HZ

DESCRIPTION
Two Storey Extension
Plans and Elevations
as Existing

DATE	01. 06. 23	SCALE	As noted @ A1
DRAWN	ED	CHECKED	PSK

A1326P-717-03



PSK Cheltenham Ltd is a chartered practice registered with RIBA.