

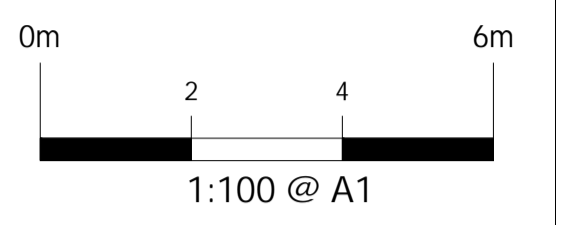


This drawing is copyright and should not be reproduced without permission. Do not scale from drawing for construction. If in doubt contact main contractor before proceeding. The contractor is responsible for checking all information before any orders are placed or construction commences. All drawings to be read in conjunction with Structural Engineers' report, which takes precedence over all other specifications. Main contractor responsible for site safety.

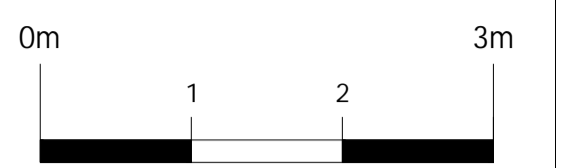

- Key:**
- Existing structures
  - Demolished
  - New structures
  - Approx. Boundary line
  - G / RG - Gully / Roadable gully
  - SP / SVP - Soil pipe / Soil vent pipe
  - IC - Inspection chamber
  - RWP - Rain water pipe
  - R / TR - Radiator / Towel rail
  - GL - Approx. levels

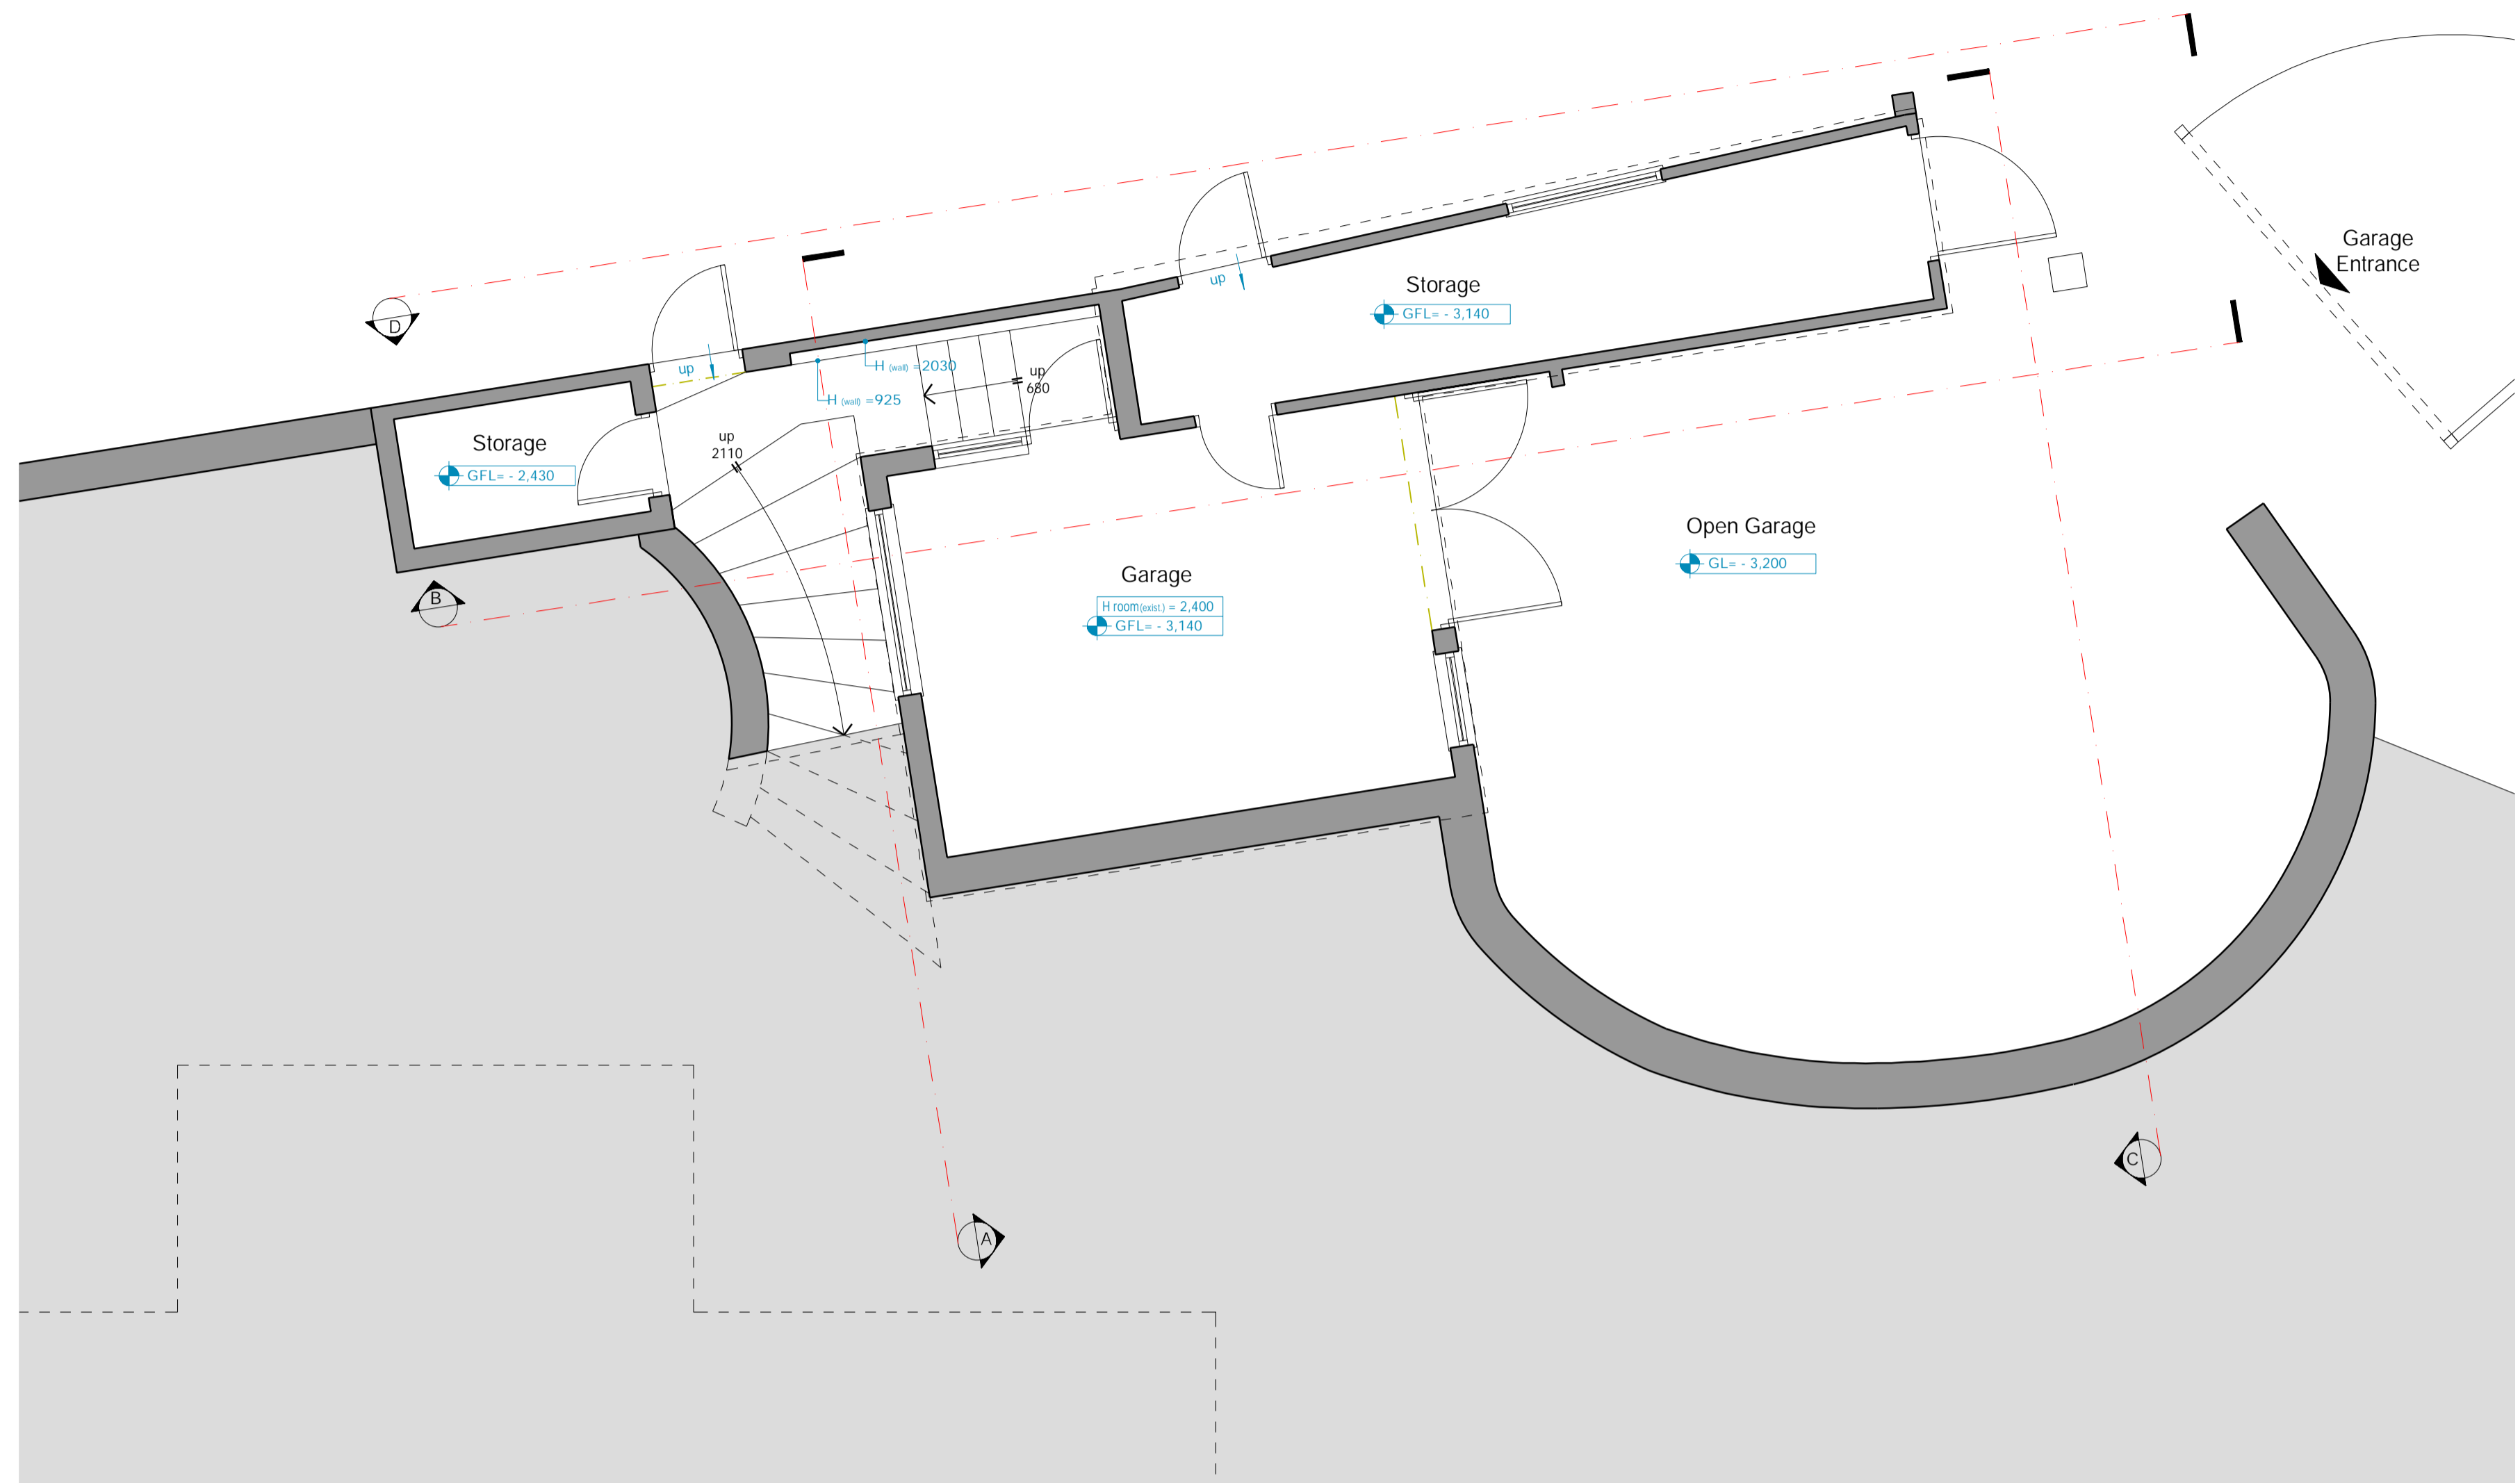

**GARAGE FLOOR PLAN AS EXISTING**  
SCALE - 1:50@A1

Rev.	Date	Revisions
A	00/00/00	First issue




**TITLE**  
Mr. Steven Bodenham  
Picardy  
Cranham  
Gloucester  
GL4 8HZ


**DESCRIPTION**  
Two Storey Extension  
Plans and Elevations  
as Existing

DATE	SCALE
07. 08. 23	As noted @ A1
DRAWN	CHECKED
[Signature]	[Signature]


A1326P-717-12

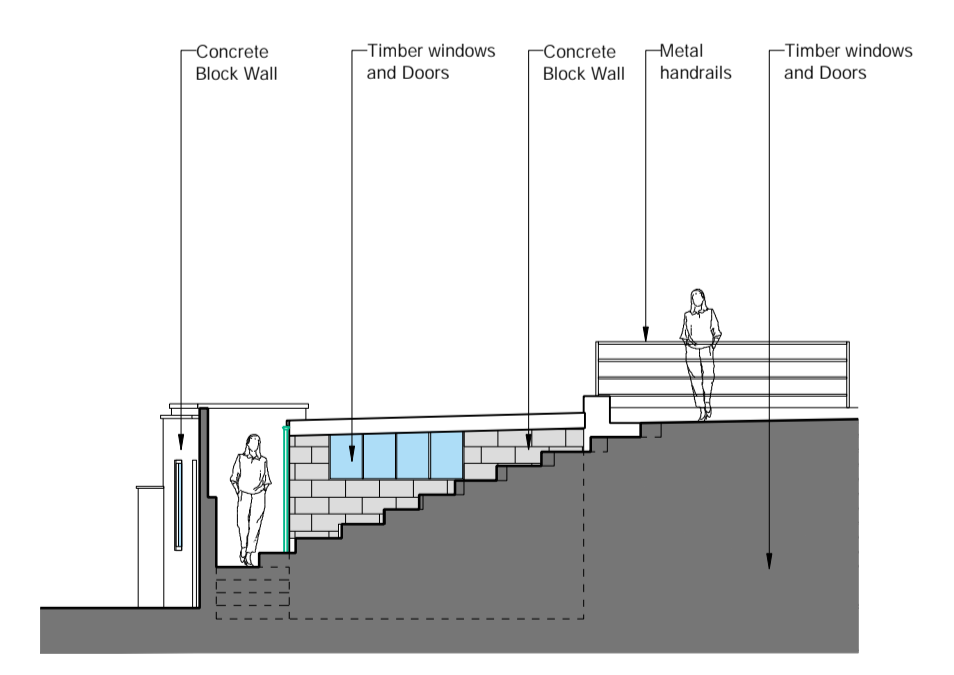


**REAR ELEVATION SECTION (A - A) AS EXISTING**  
SCALE - 1:100@A1

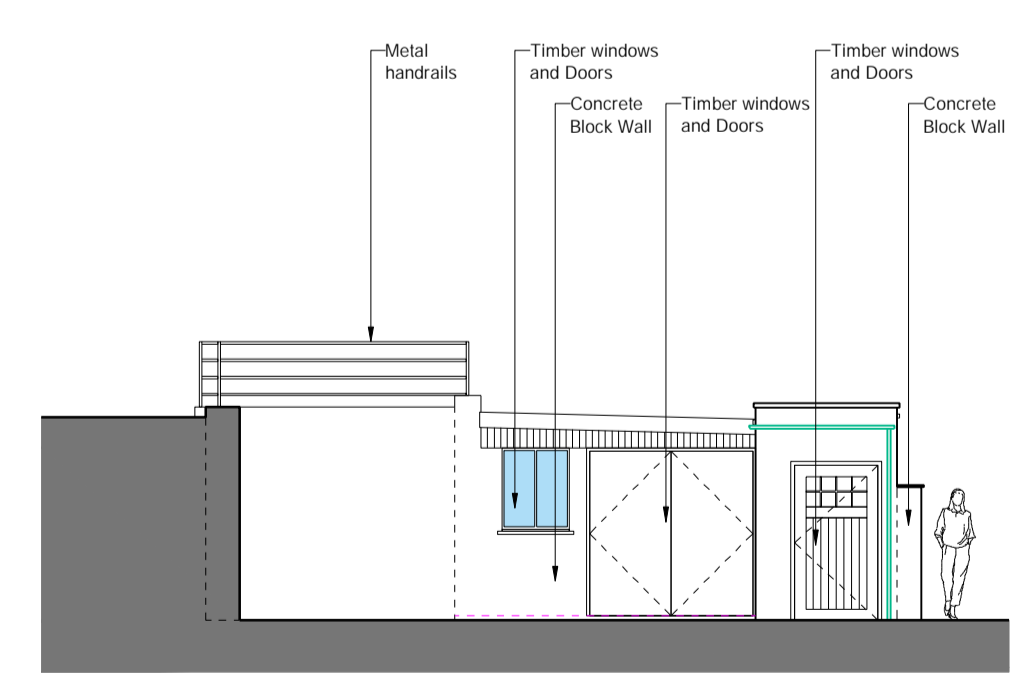

**FRONT ELEVATION SECTION (C - C) AS EXISTING**  
SCALE - 1:100@A1

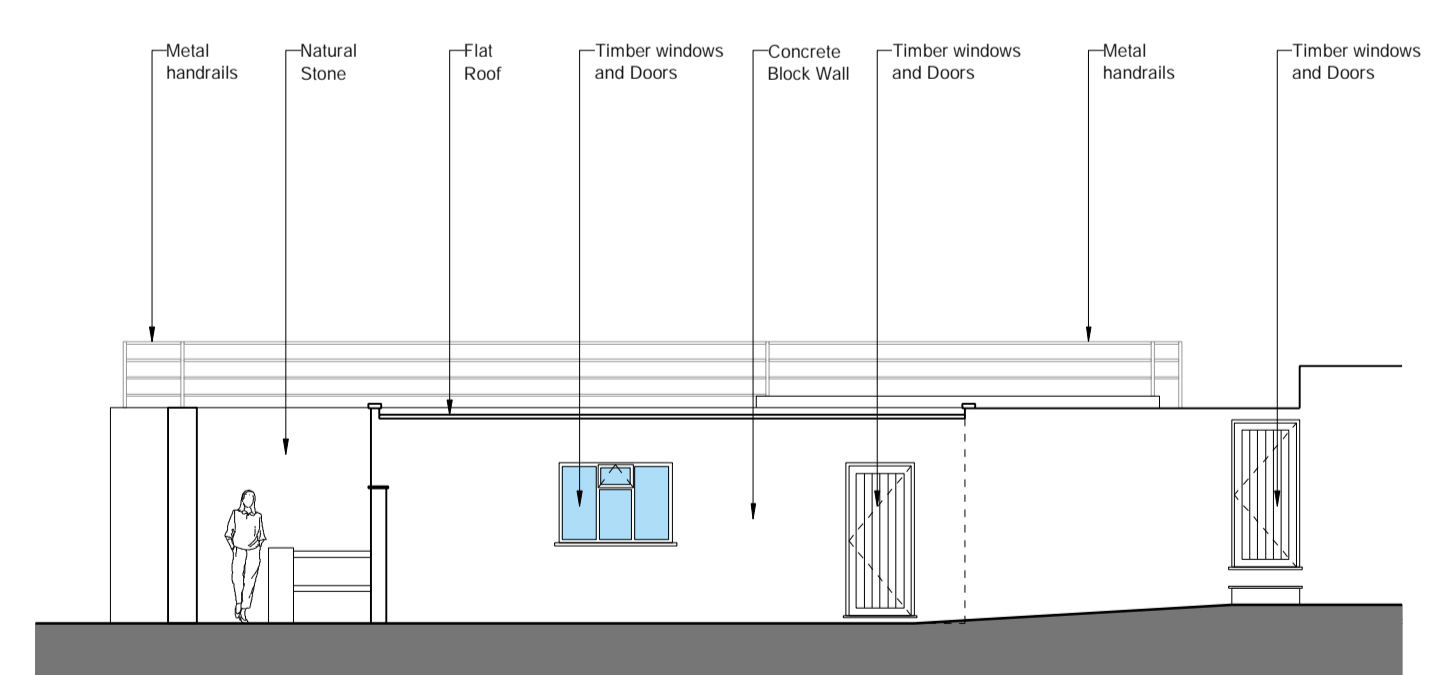

**SIDE ELEVATION (D - D) AS EXISTING**  
SCALE - 1:100@A1

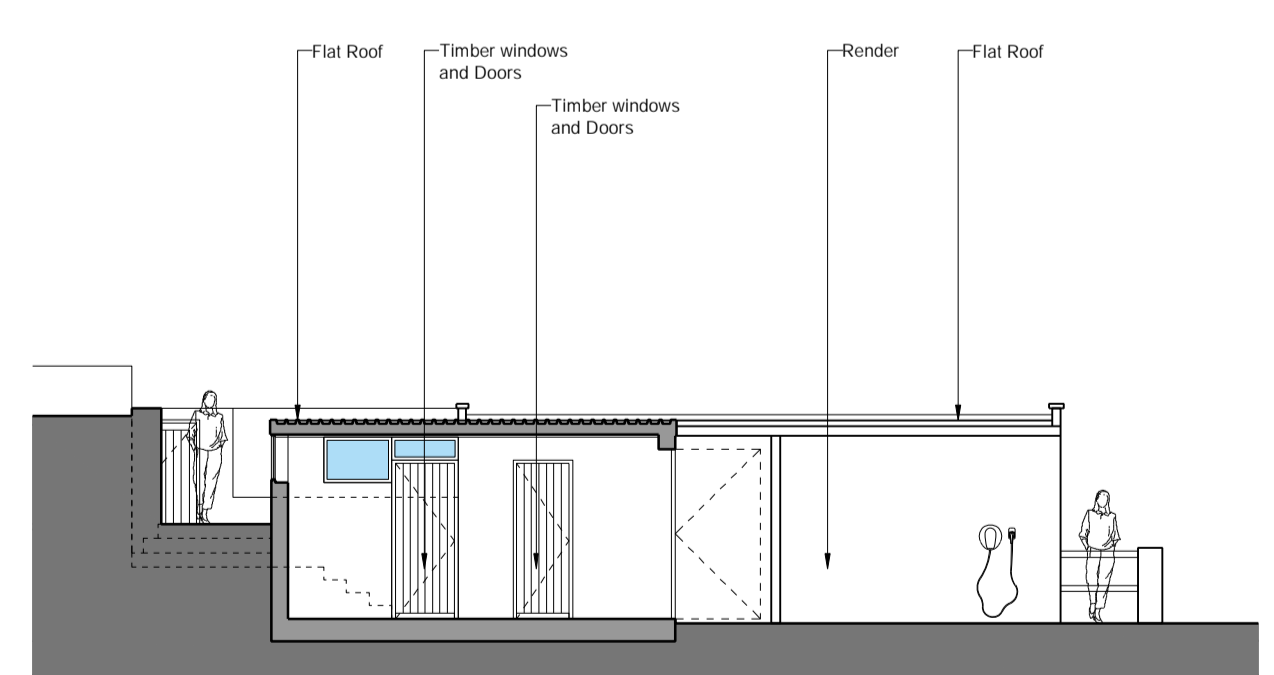

**SIDE ELEVATION SECTION (B - B) AS EXISTING**  
SCALE - 1:100@A1



PSK Cheltenham Ltd is a chartered practice registered with RIBA.