



Existing Ground Floor

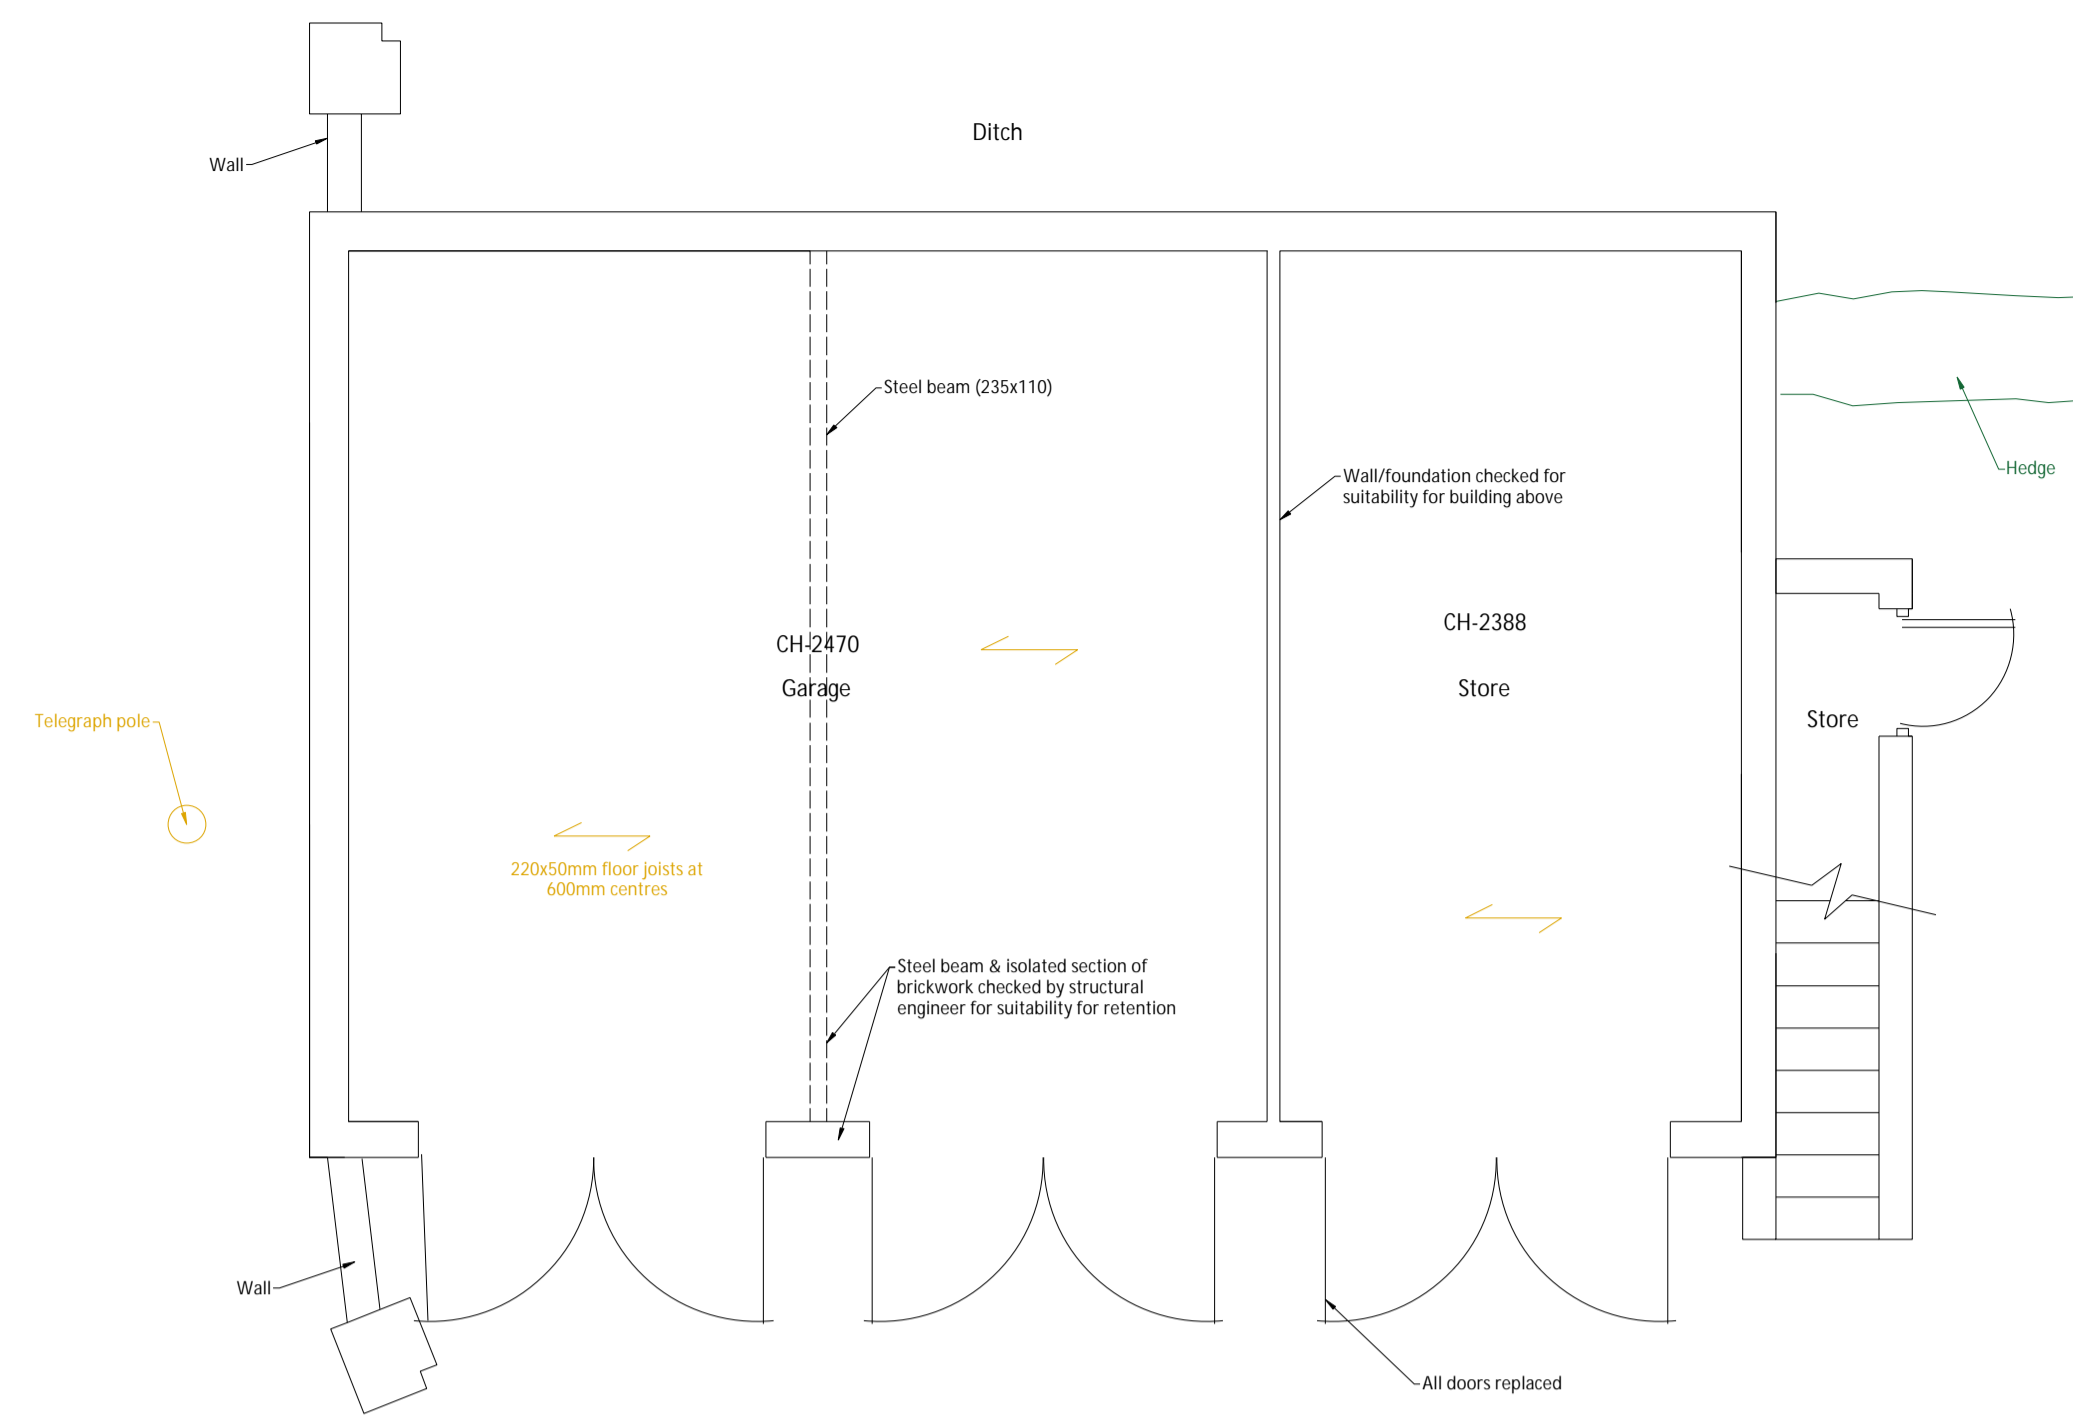

Proposed Ground Floor

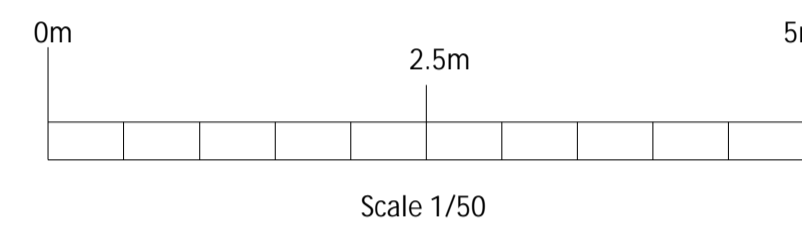


Scale 1/50




Location Plan Scale 1:1250




Existing Roofspace

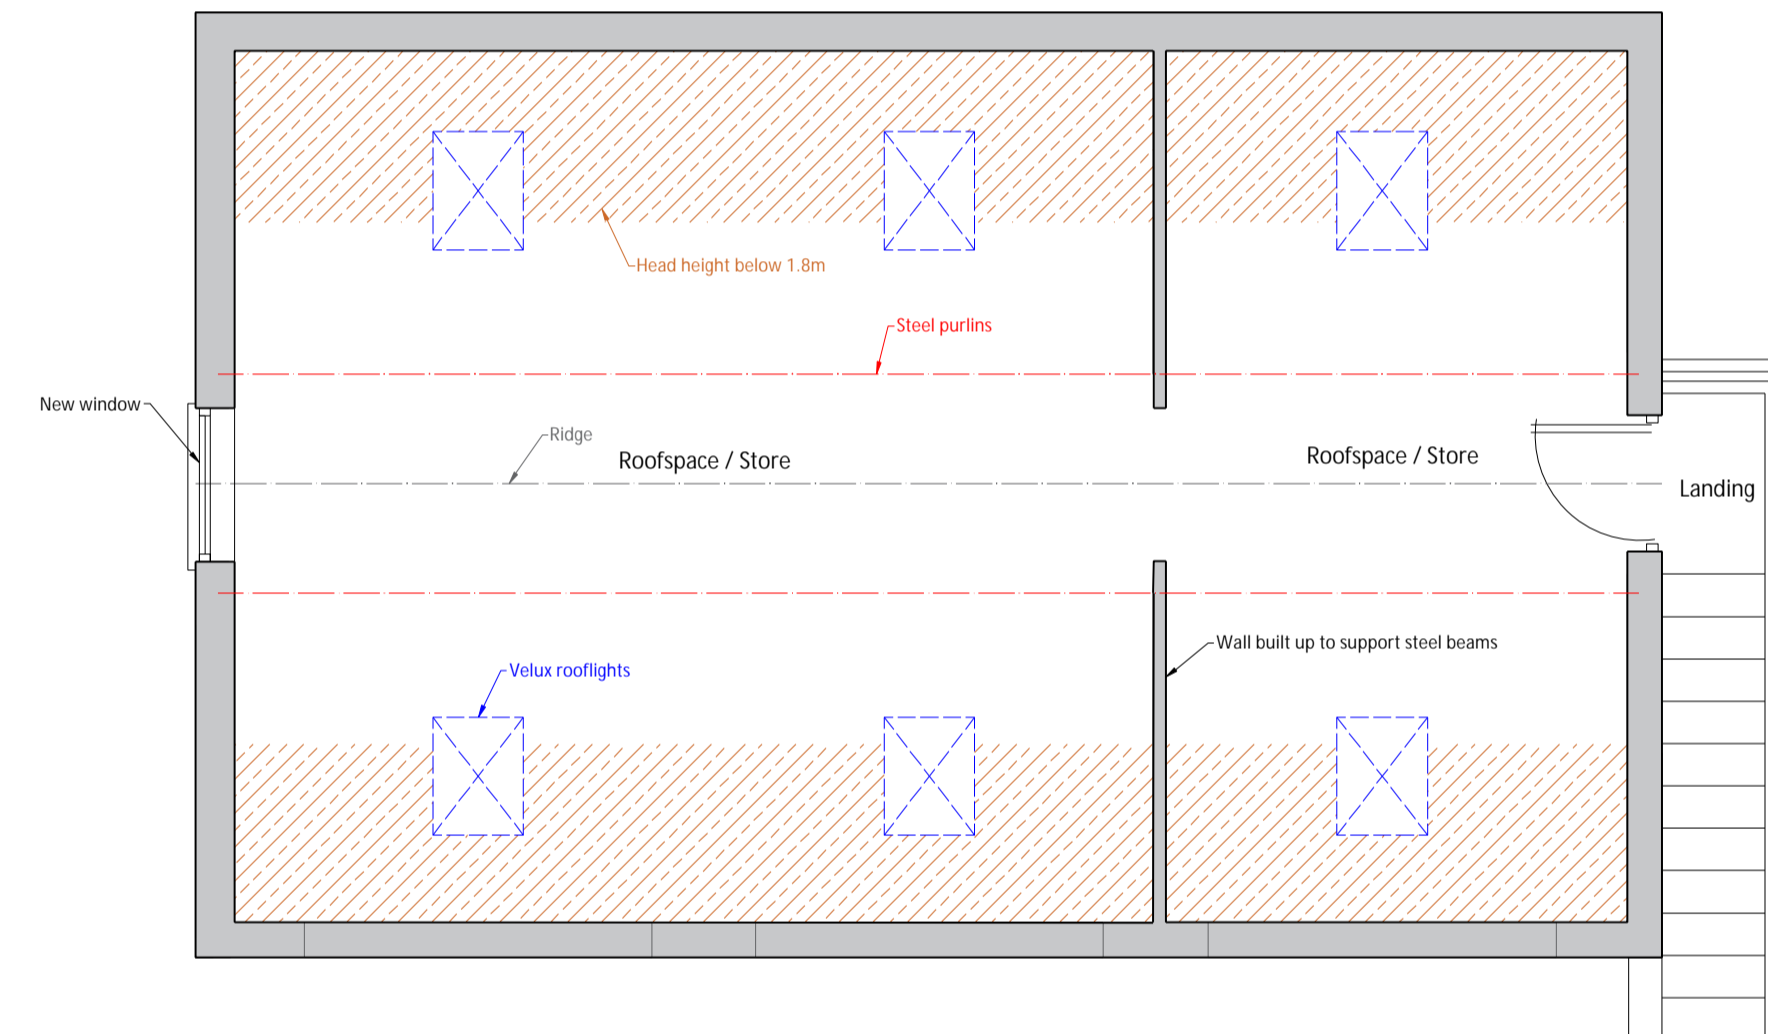


Proposed Roofspace

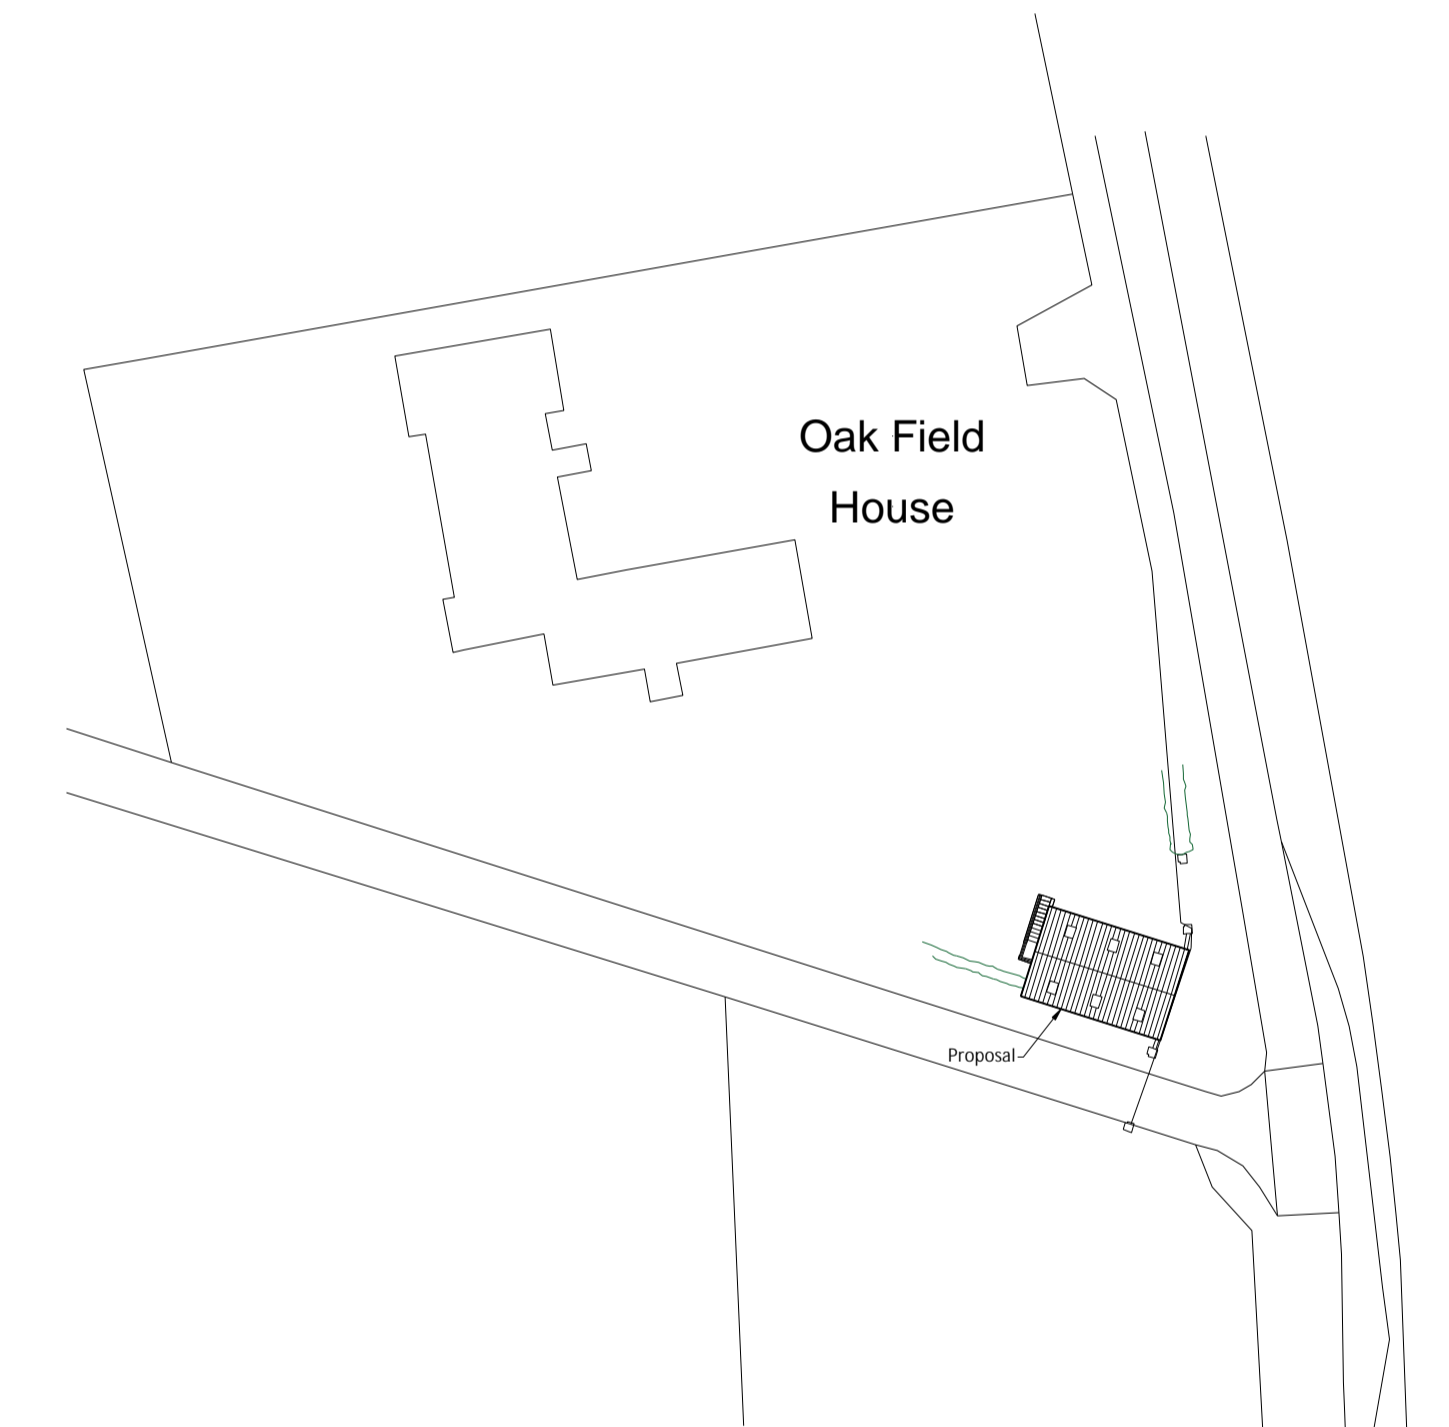


Block Plan Scale 1:500

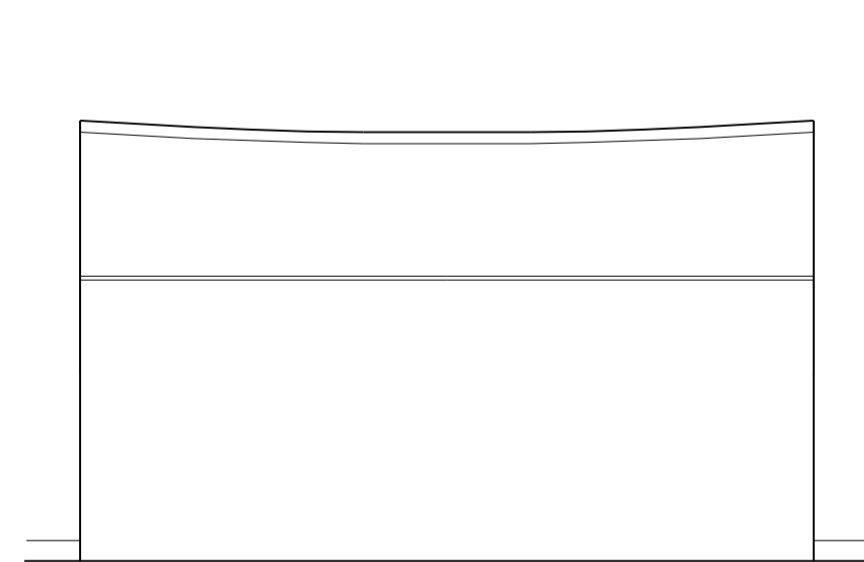


Existing Rear Elevation

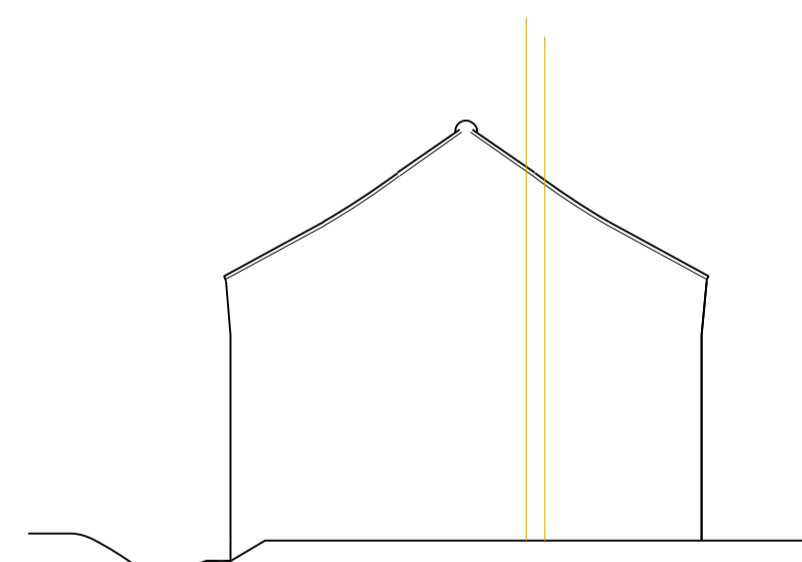


Existing Side Elevation

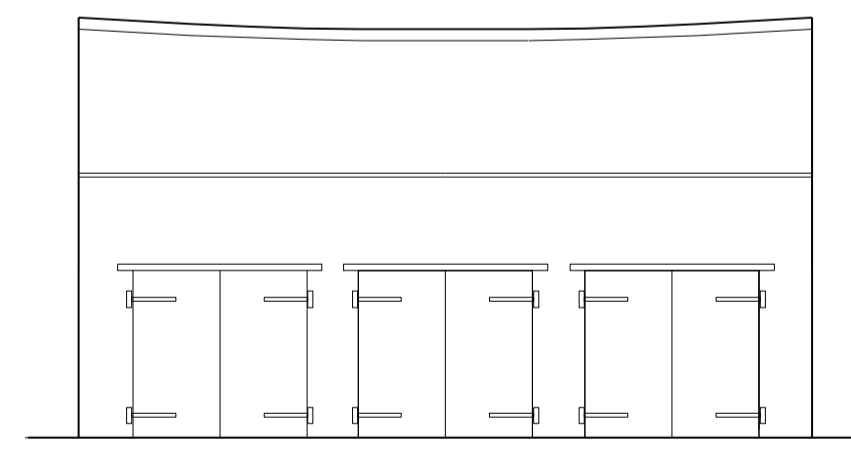


Existing Front Elevation

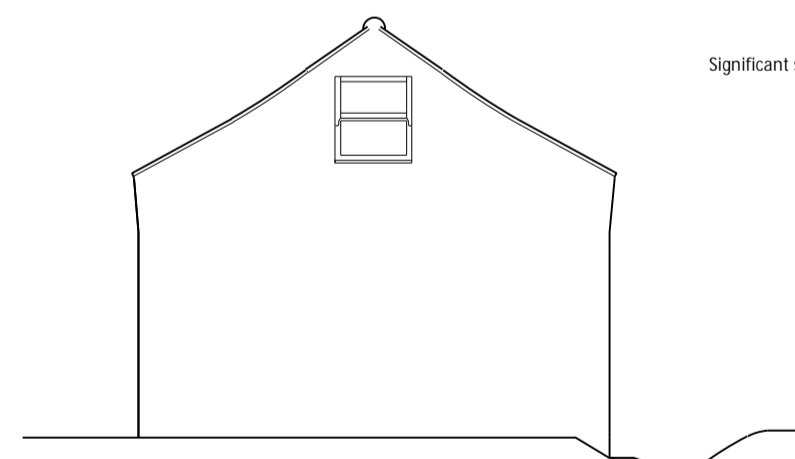


Existing Side Elevation

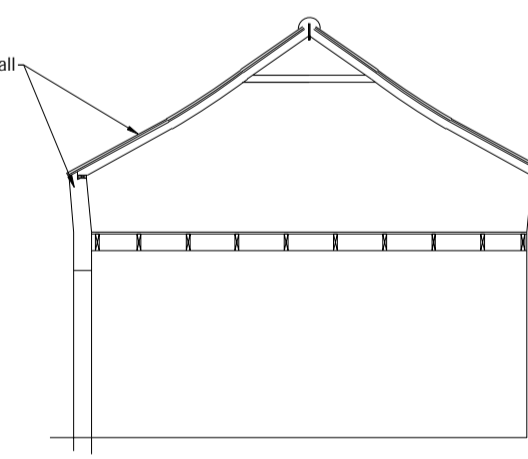


Existing Section Through

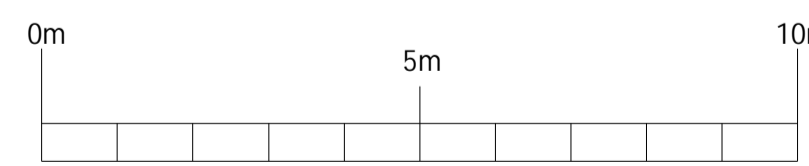


Scale 1/100

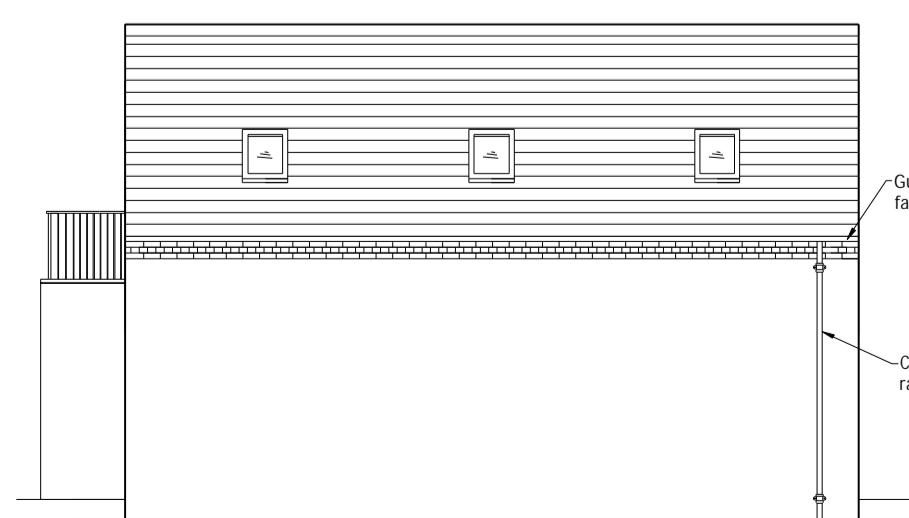


Proposed Rear Elevation

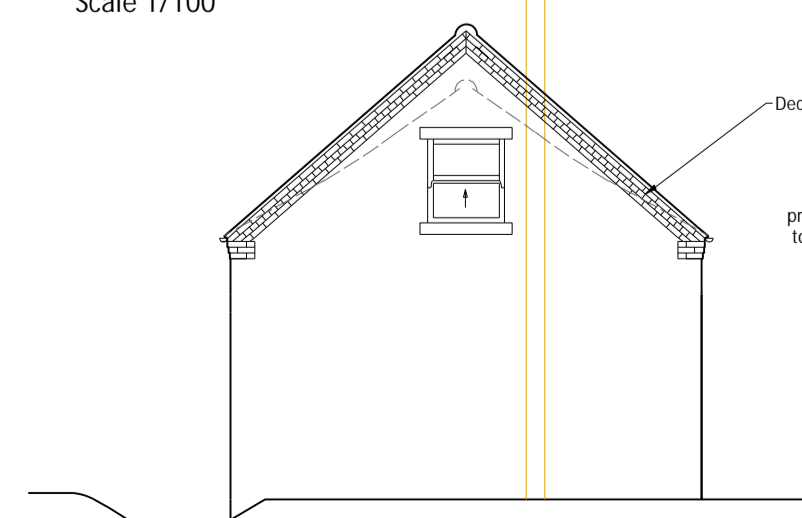


Proposed Side Elevation

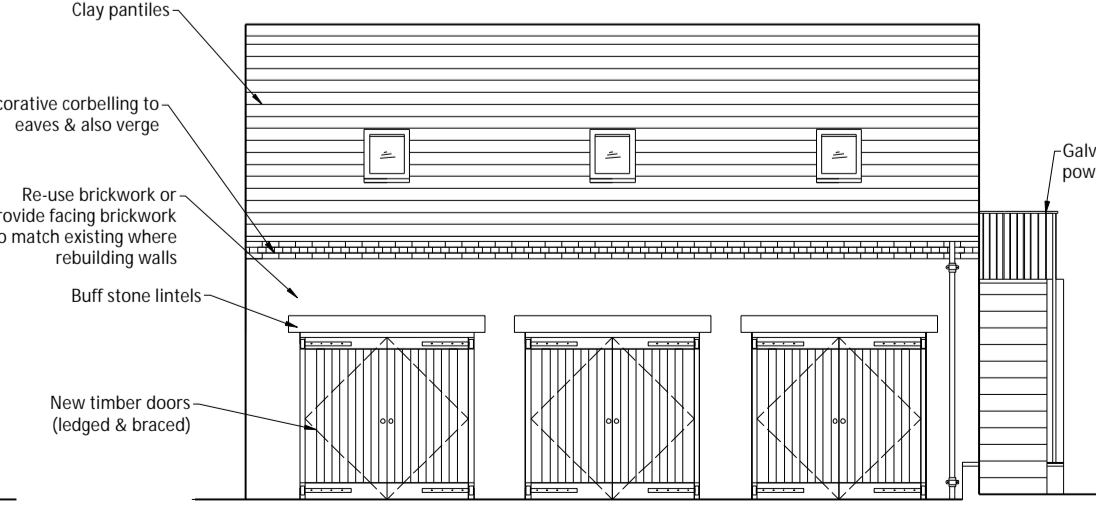

Proposed Front Elevation

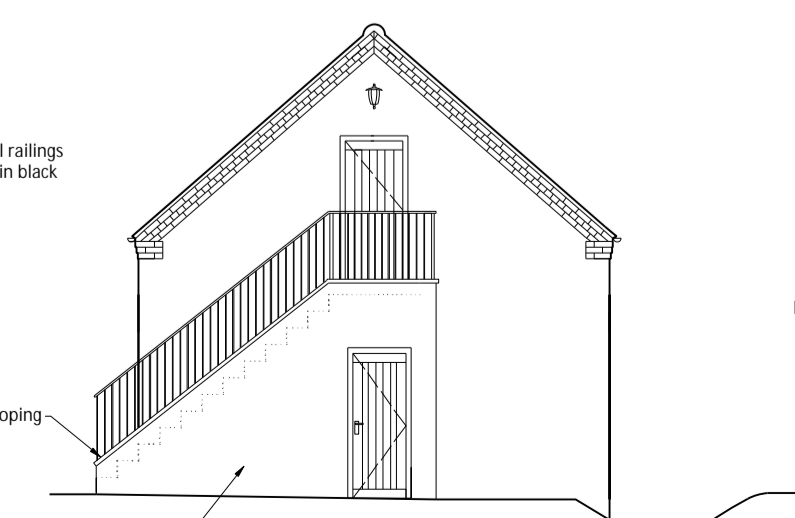

Proposed Side Elevation

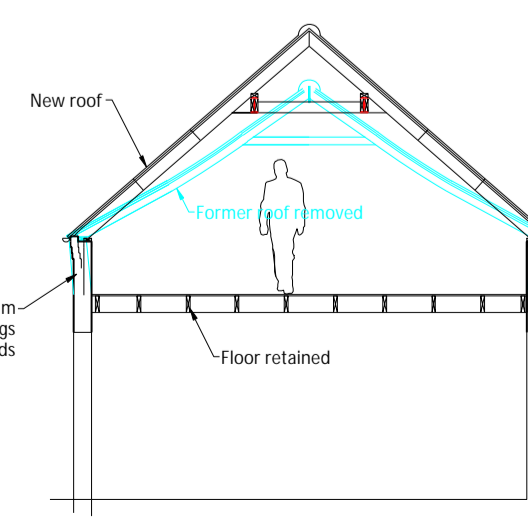

Proposed Section Through

Planning & Building Design Services

ELLIS  
BILEV  
& SON

Unit 13  
Warsop Enterprise Centre  
Burns Lane  
Warsop  
Notts  
NG20 0AF

Tel: 01623 840118  
Web: www.ellisbileyandson.com  
E-mail: ellisandsie@hotmail.co.uk

**Proposal** - Replacement Roof (incorporating increased pitch) & External Staircase

**Site Address** - Oakfield House  
Chapel Lane  
Epperstone  
Notts  
NG14 6AQ

**Drawing** - Floor Plans - Elevations - Block & Location Plan

**Client** - Mr & Mrs Crabb

**Scales** - 1:50 1:100 1:200 1:1250

**Paper Size** - A1

**Drawn** - [Redacted]

**Drg No** - 2023-052

**Date** - 26/04/2023