



*dimension measured on site

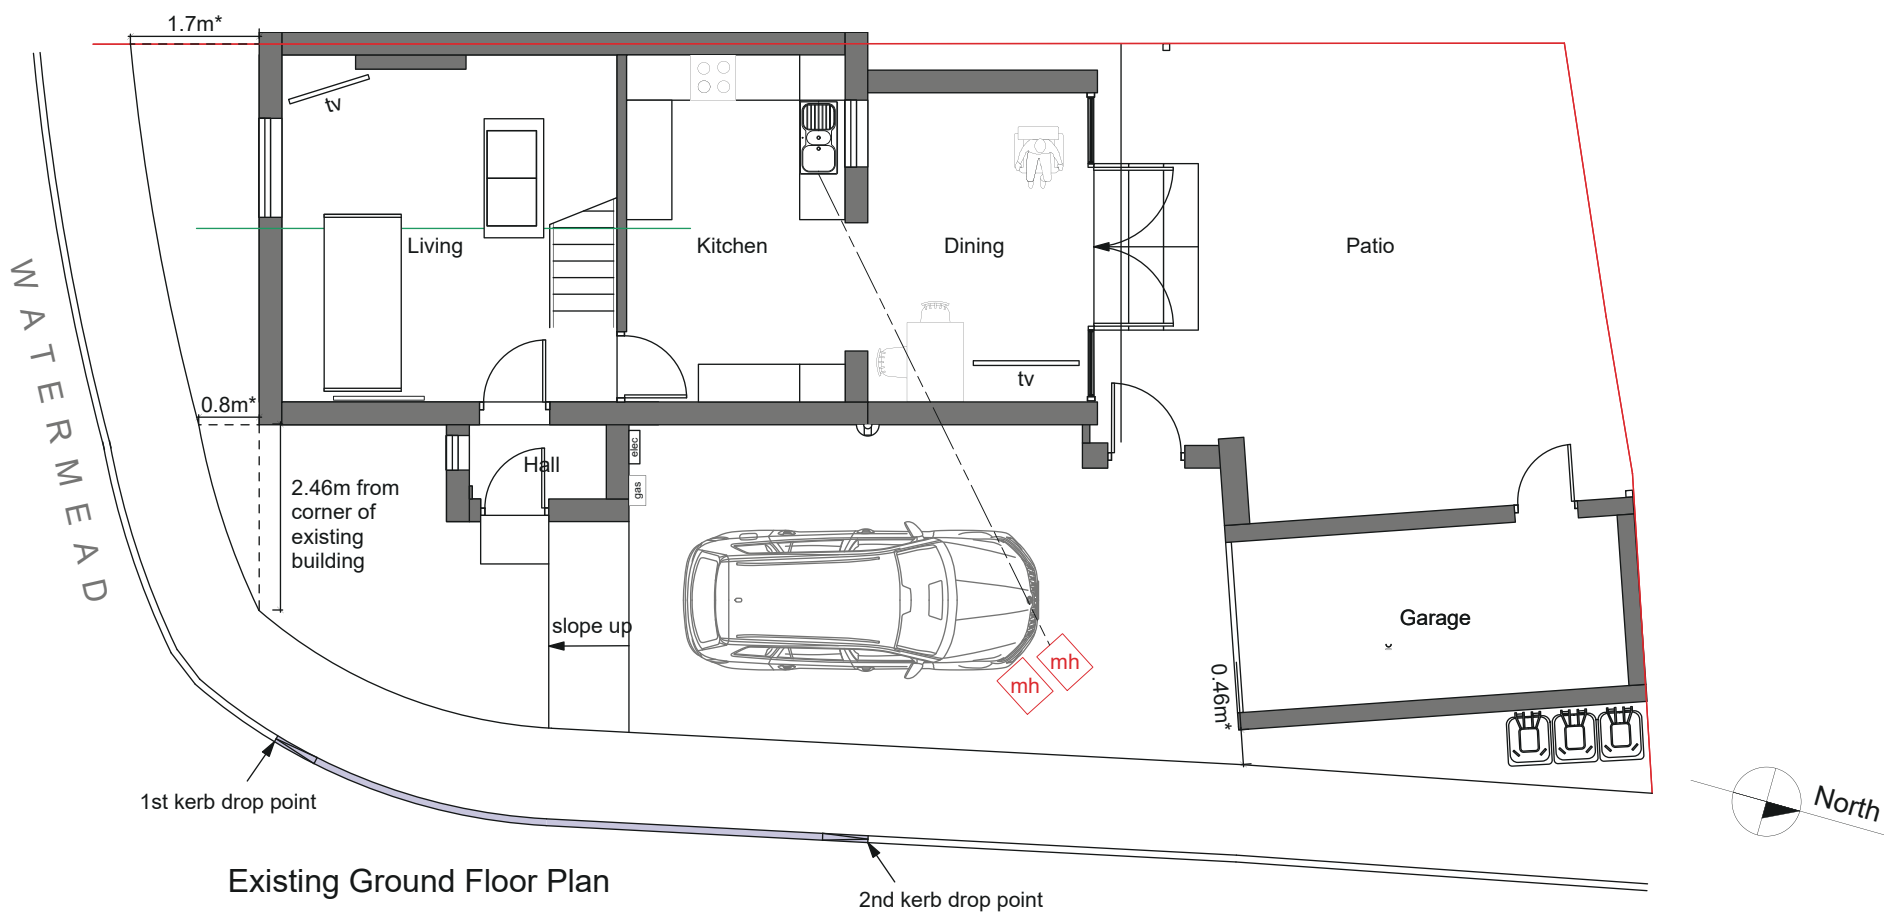

Rev		Status Planning Application	Project 26 Watermead, Bar Hill, CB238TJ	Revision	Dwg No. 01	Karen Rainsford Chartered Architect 07939 112961 www.karenrainsford.co.uk rainsfordkp@gmail.com
DO NOT SCALE FROM THIS DRAWING - work only to figured dimensions which must be verified on site by the contractor before preparation of shop drawings. Architect must be notified of any discrepancies immediately. This drawing applies only to this job & site. All information on this drawing and associated electronic files are copyright protected. ©		For Mrs T. Kerr	Drawing Existing Plans	Date 01.08.2023	Scale 1:100@A3	




Existing North Elevation

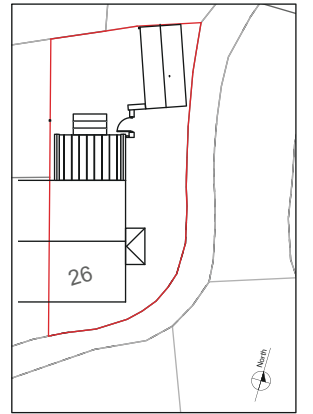

Existing Block Plan




Existing South Elevation

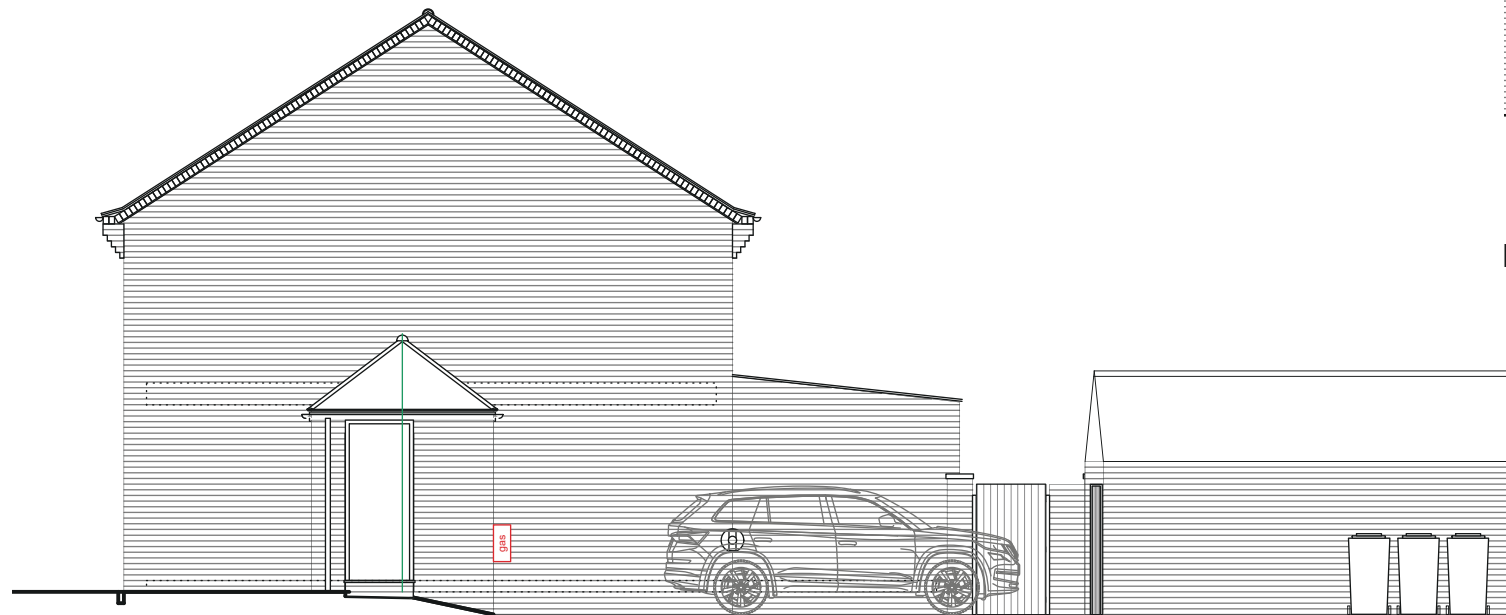


Existing East Elevation


Rev		Status Planning Application	Project 26 Watermead, Bar Hill, CB238TJ	Revision	Dwg No. 02	Karen Rainsford Chartered Architect 07939 112961 www.karenrainsford.co.uk rainsfordkp@gmail.com
DO NOT SCALE FROM THIS DRAWING - work only to figured dimensions which must be verified on site by the contractor before preparation of shop drawings. Architect must be notified of any discrepancies immediately. This drawing applies only to this job & site. All information on this drawing and associated electronic files are copyright protected. ©		For Mrs T. Kerr	Drawing Existing Elevations N, S & E	Date 01.08.2023	Scale 1:100@A3	

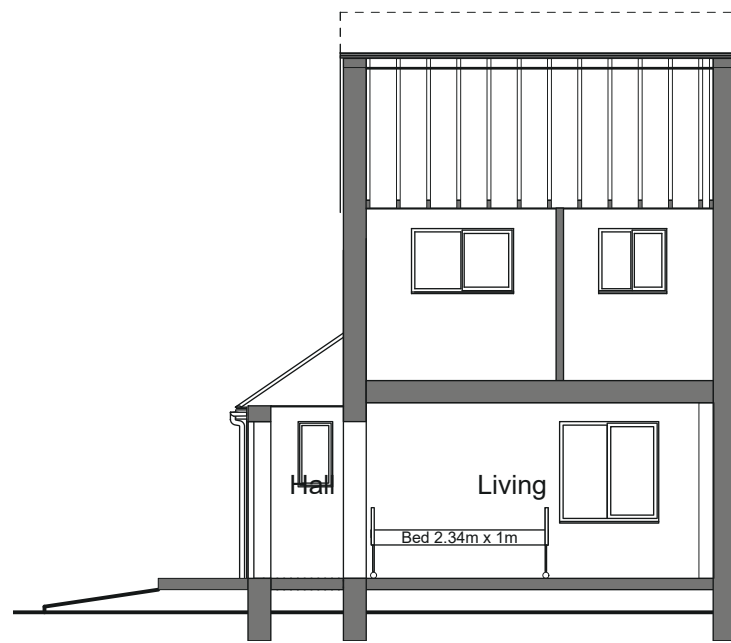

Existing Section A

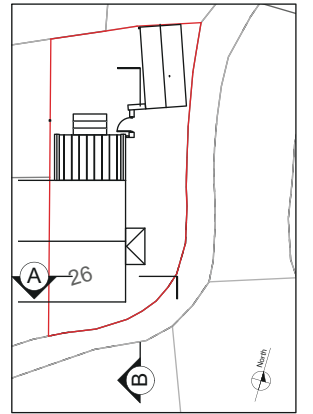

Existing Block Plan

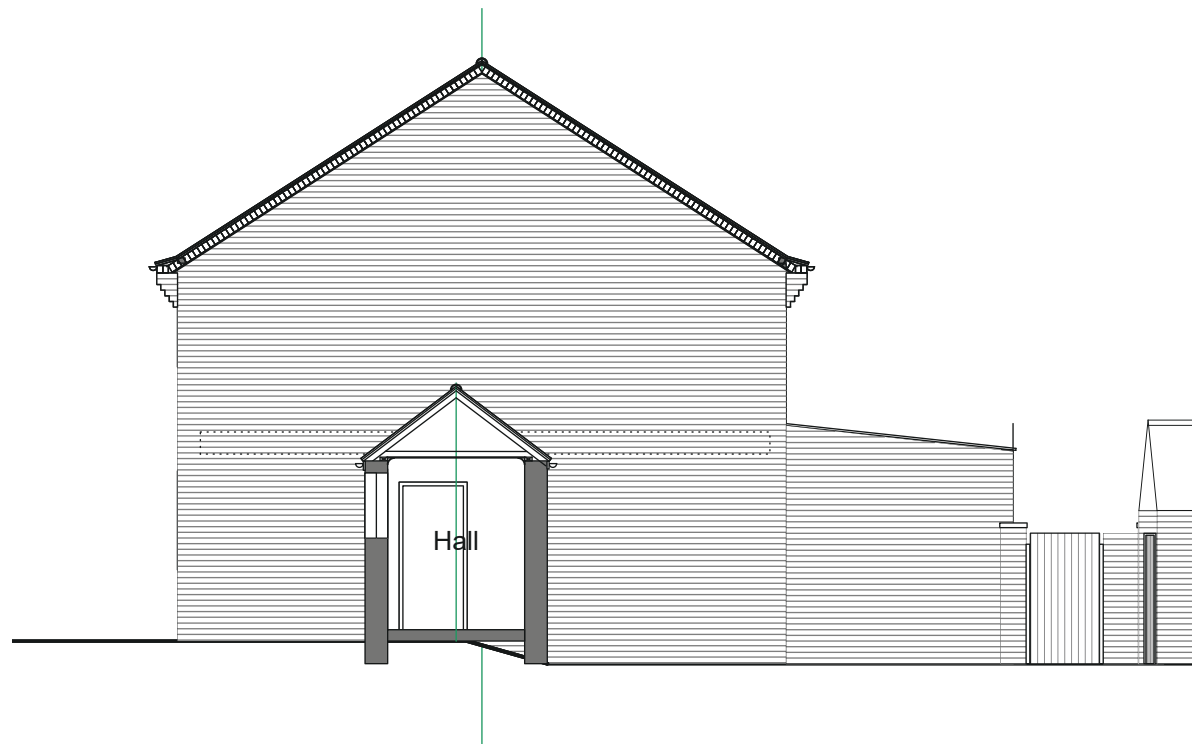

Existing Section B

Rev		Status Planning Application	Project 26 Watermead, Bar Hill, CB238TJ	Revision	Dwg No. 05	Karen Rainsford Chartered Architect 07939 112961 www.karenrainsford.co.uk rainsfordkp@gmail.com
DO NOT SCALE FROM THIS DRAWING - work only to figured dimensions which must be verified on site by the contractor before preparation of shop drawings. Architect must be notified of any discrepancies immediately. This drawing applies only to this job & site. All information on this drawing and associated electronic files are copyright protected. ©		For Mrs T. Kerr	Drawing Existing Sections A & B	Date 04.07.2023	Scale 1:100@A3	